


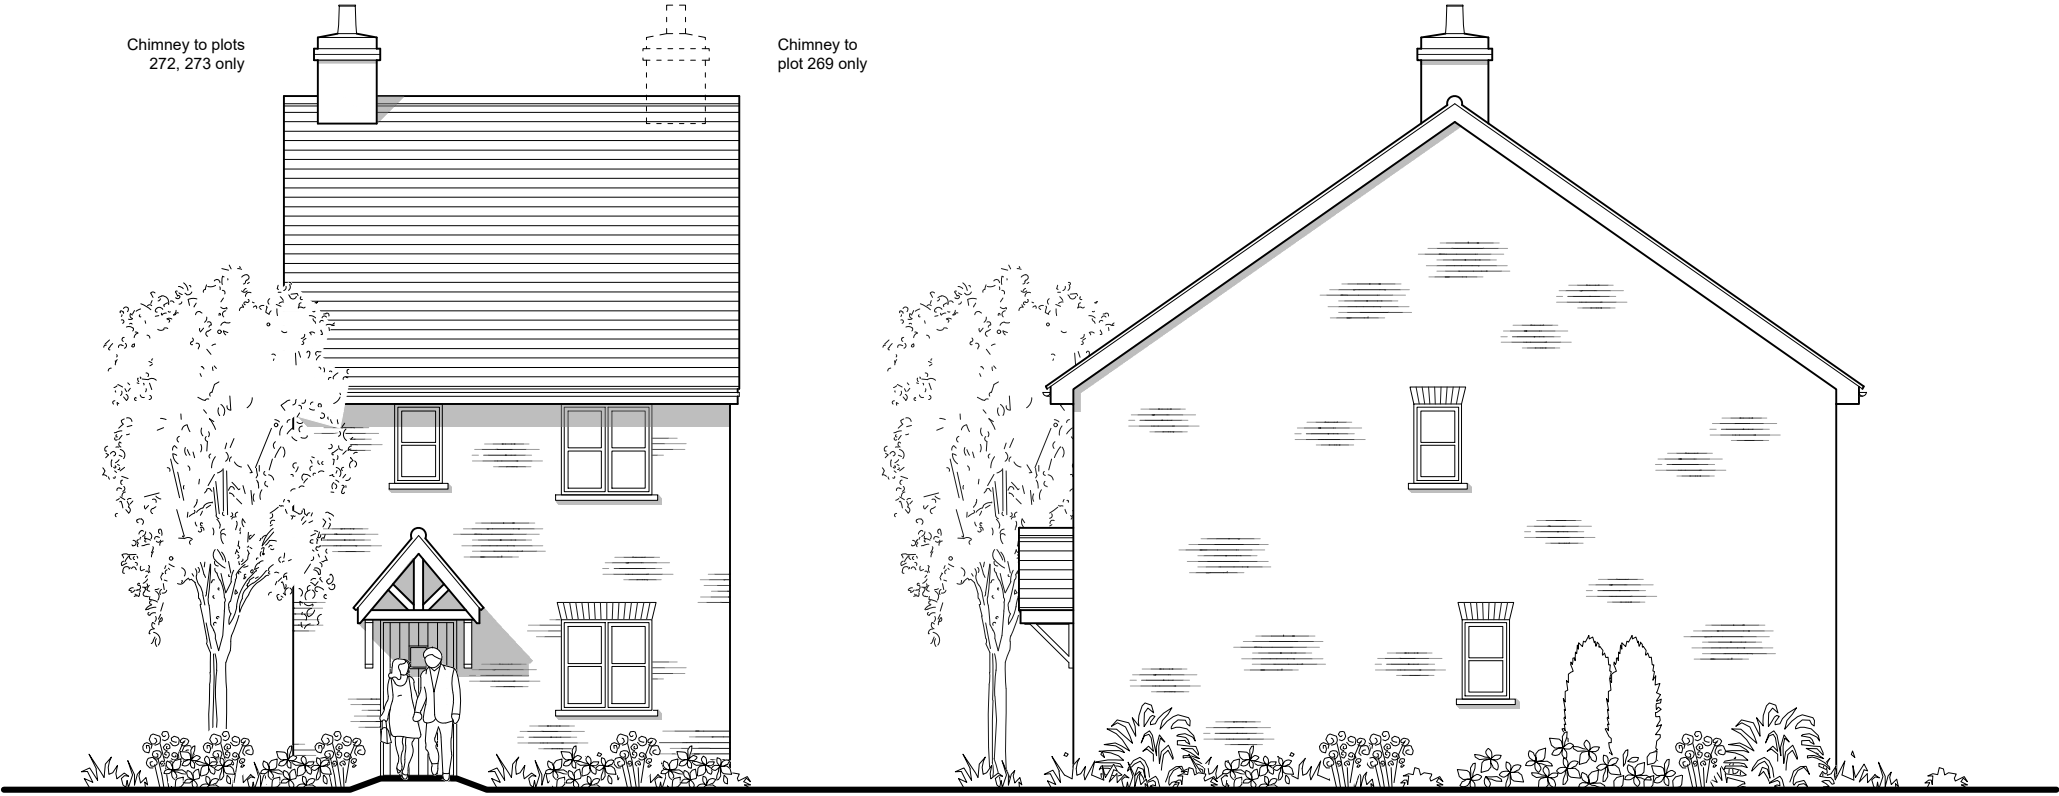

Front Elevation

Plots: 269, 272, 287 - As drawn
Plots: 273 & 288 - Handed

Side Elevation

Windows to plots:
269, 287 & 288 only



Rear Elevation

Side Elevation

SOUTHERN WOODLANDS CHARACTER AREA

0 1 2 3 4 5 6 7m

 CMYK (Planning & Design) Ltd 6 The Gavel Centre, Porters Wood St Albans, Herts. AL3 6PQ t: 01727 830123 e: email@cmykuk.net www.cmykuk.net		Job: Mercer Road, Horsham	
		Title: Type H13 - Elevations 7	
		Scale: 1:100 @A3	Date: October 2024
		Drg No: 1644 / P / 20.1308	Rev: