


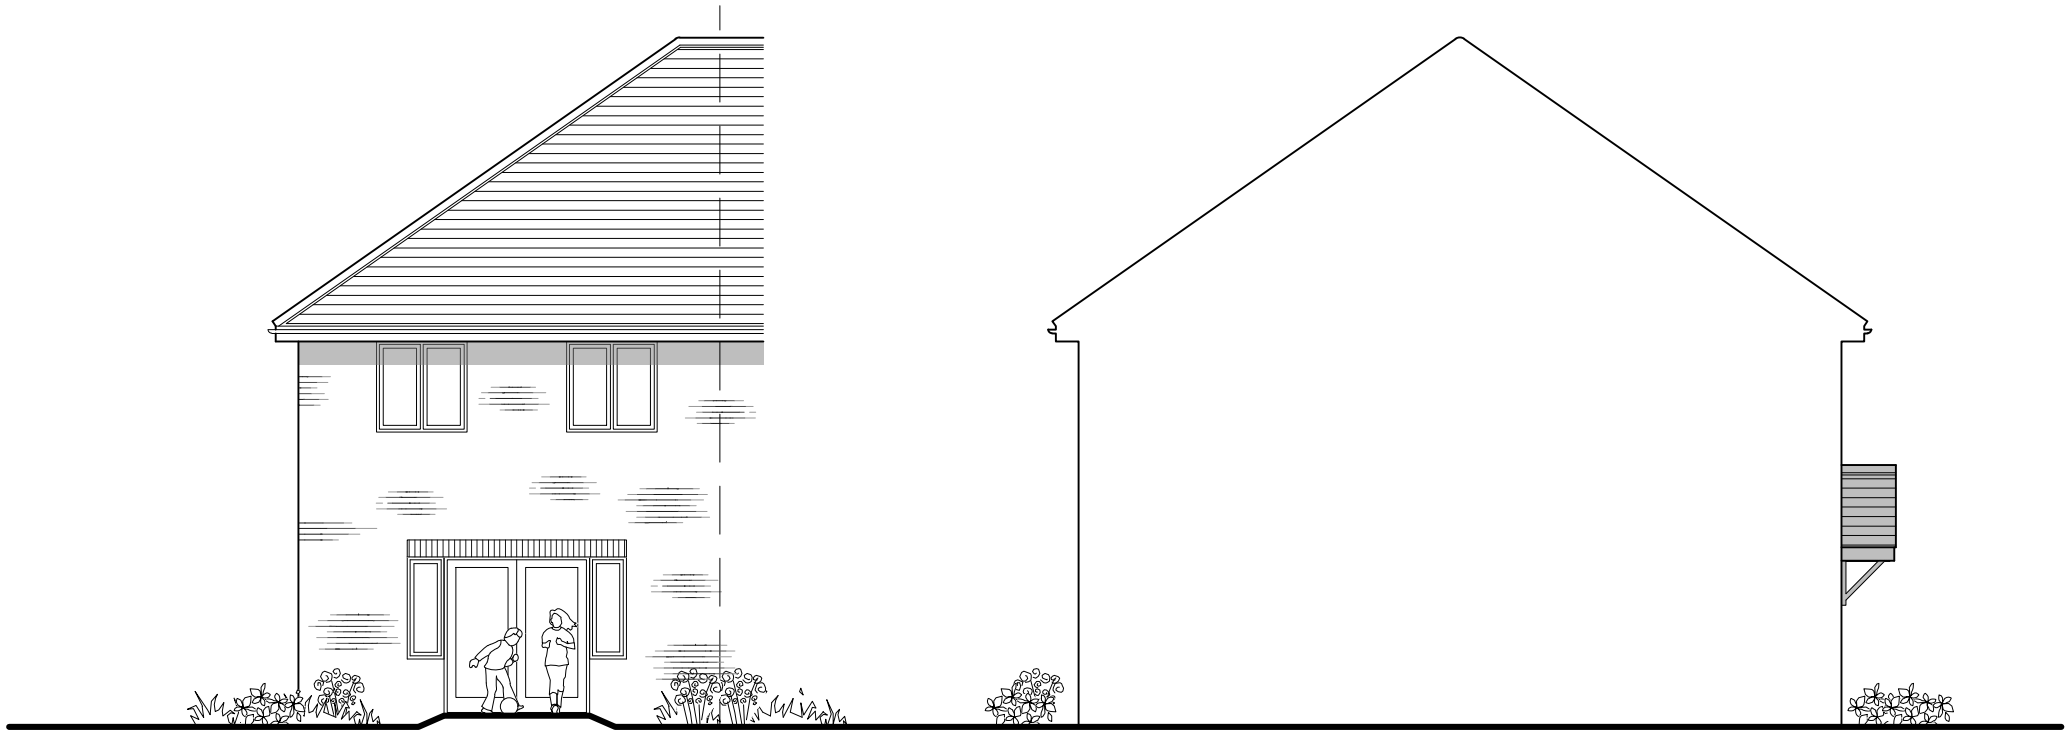

Front Elevation

Side Elevation

Plot: 150, 160 - As drawn
Plot: 151, 161 - Handed



Rear Elevation

Side Section

0 1 2 3 4 5 6 7m

 CMYK (Planning & Design) Ltd 6 The Gavel Centre, Porters Wood St Albans, Herts. AL3 6PQ t: 01727 830123 e: email@cmykuk.net www.cmykuk.net	 Riverdale Developments Ltd	Job: Mercer Road, Horsham	
		Title: Type H13 - Elevations 10	
		Scale: 1:100 @A3	Date: October 2024
		Drg No: 1644 / P / 20.1311	Rev:

CENTRAL OPEN SPACE CHARACTER AREA