




Front Elevation

Side Elevation

Windows to plots 61, 72 only

Plot: 61, 64, 67 - As drawn
Plot: 71, 72 - Handed

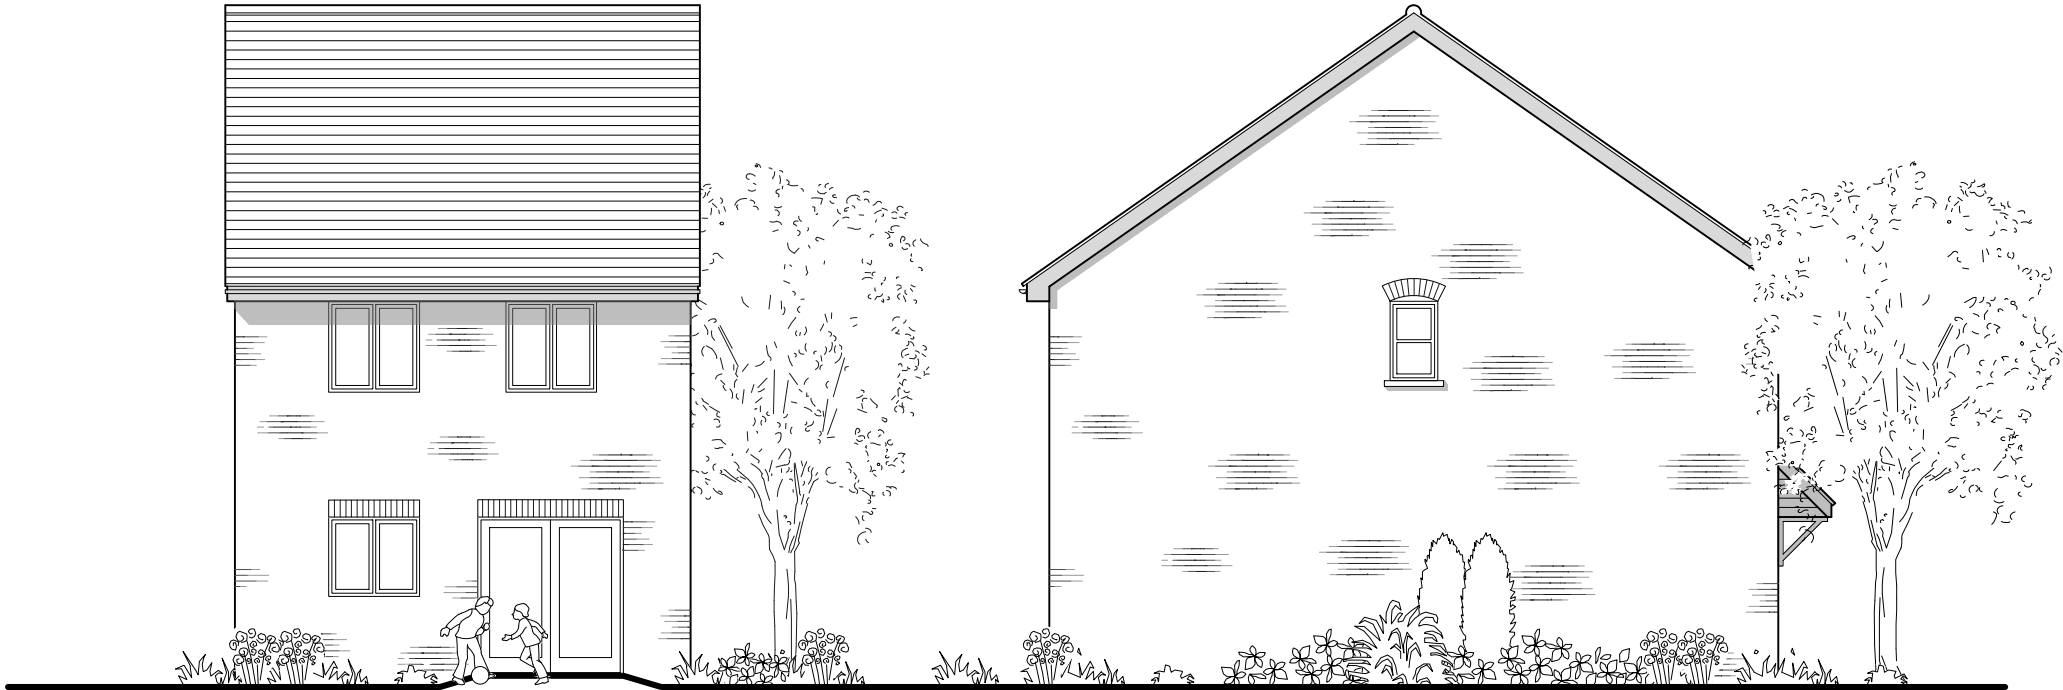

Rear Elevation

Side Elevation

Windows to plot: 71 only

WOODLAND EDGE CHARACTER AREA



 CMYK (Planning & Design) Ltd 6 The Gavel Centre, Porters Wood St Albans, Herts. AL3 6PQ t: 01727 830123 e: email@cmykuk.net www.cmykuk.net		Job: Mercer Road, Horsham	
		Title: Type H14 - Elevations 1	
		Scale: 1:100 @A3	Date: October 2024
		Drg No: 1644 / P / 20.1402	Rev: