


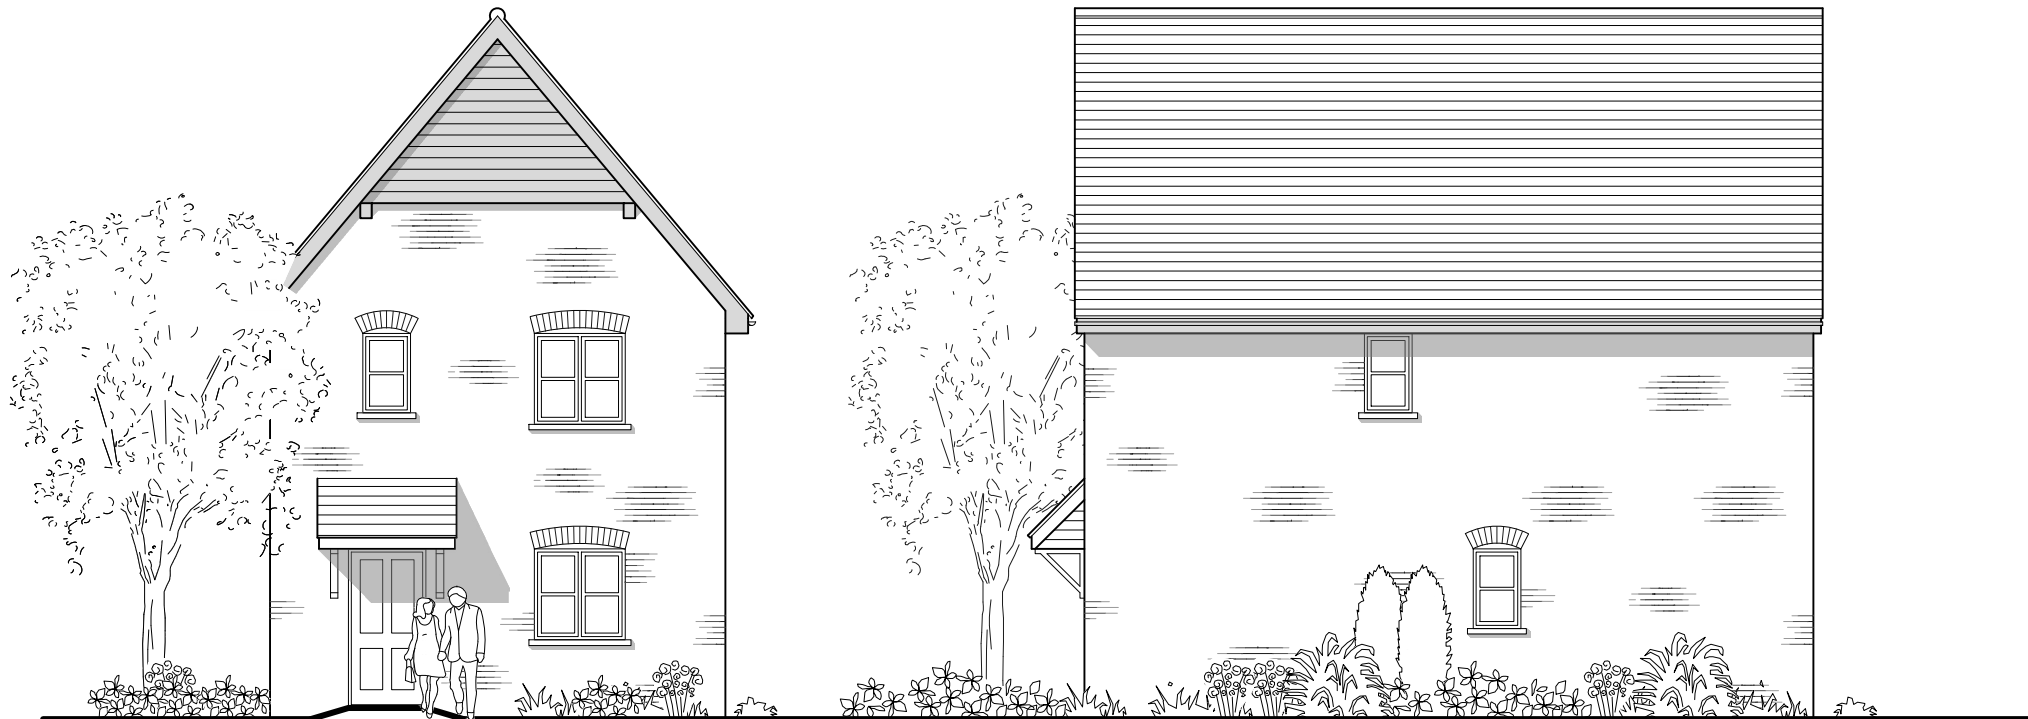

Front Elevation

Plot: 62, 63, 68 - As drawn

Side Elevation

Windows to plot: 63 only



Rear Elevation

Side Elevation

Window and tax window to plots 62, 68 only

WOODLAND EDGE CHARACTER AREA

0 1 2 3 4 5 6 7m

 CMYK (Planning & Design) Ltd 6 The Gavel Centre, Porters Wood St Albans, Herts. AL3 6PQ t: 01727 830123 e: email@cmykuk.net www.cmykuk.net		Job: Mercer Road, Horsham	
		Title: Type H14 - Elevations 2	
		Scale: 1:100 @A3	Date: October 2024
		Drg No: 1644 / P / 20.1403	
		Rev:	