


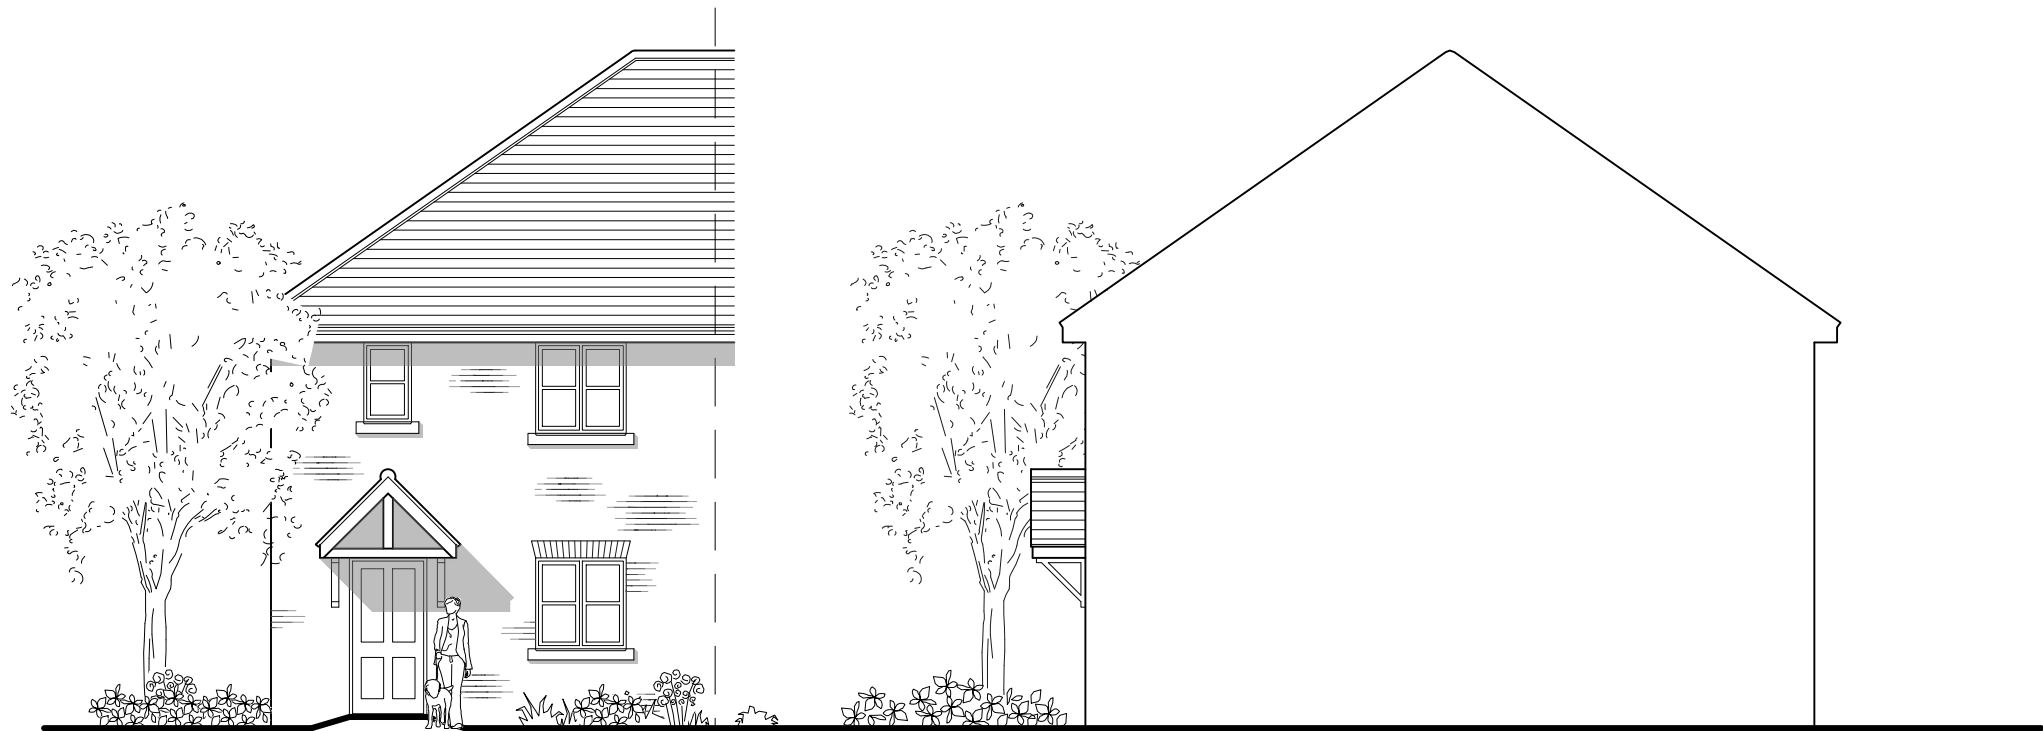

Front Elevation

Side Elevation

Plot: 239 - As drawn
Plot: 238 - Handed



Rear Elevation

Side Elevation

Window and tax window to
plot: 238 only

CENTRAL OPEN SPACE CHARACTER AREA



 CMYK (Planning & Design) Ltd 6 The Gavel Centre, Porters Wood St Albans, Herts. AL3 6PQ t: 01727 830123 e: email@cmymkuk.net www.cmymkuk.net		Job: Mercer Road, Horsham	
		Title: Type H14 - Elevations 3	
		Scale: 1:100 @A3	Date: October 2024
		Drg No: 1644 / P / 20.1404	Rev: