



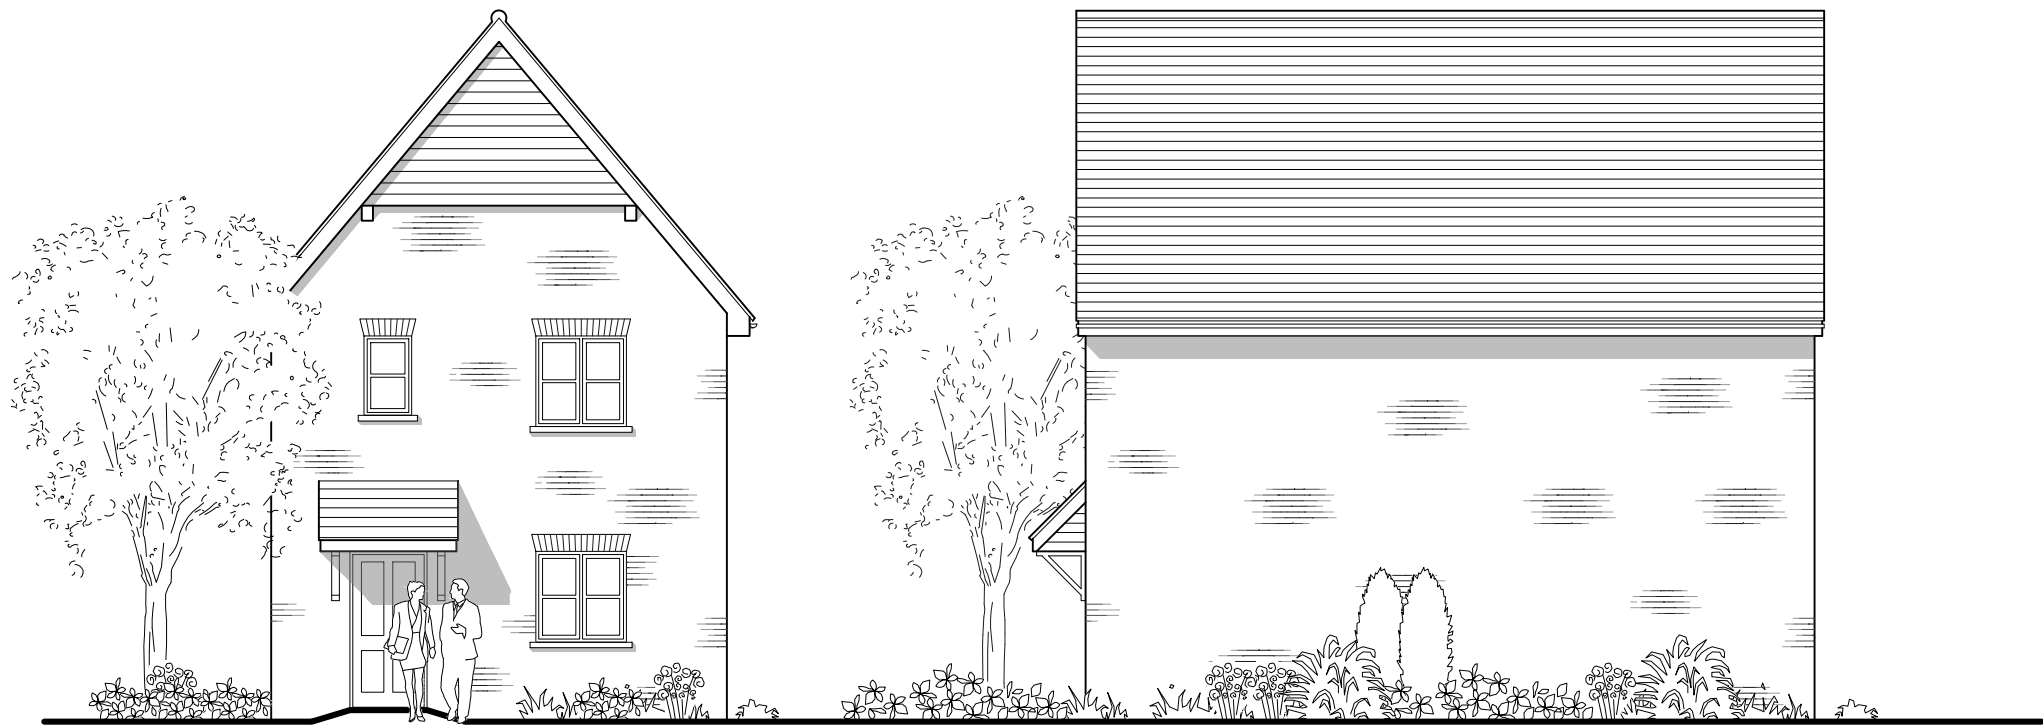

Front Elevation

Side Elevation

Plot: 256 - As drawn
Plot: 237, 253 - Handed

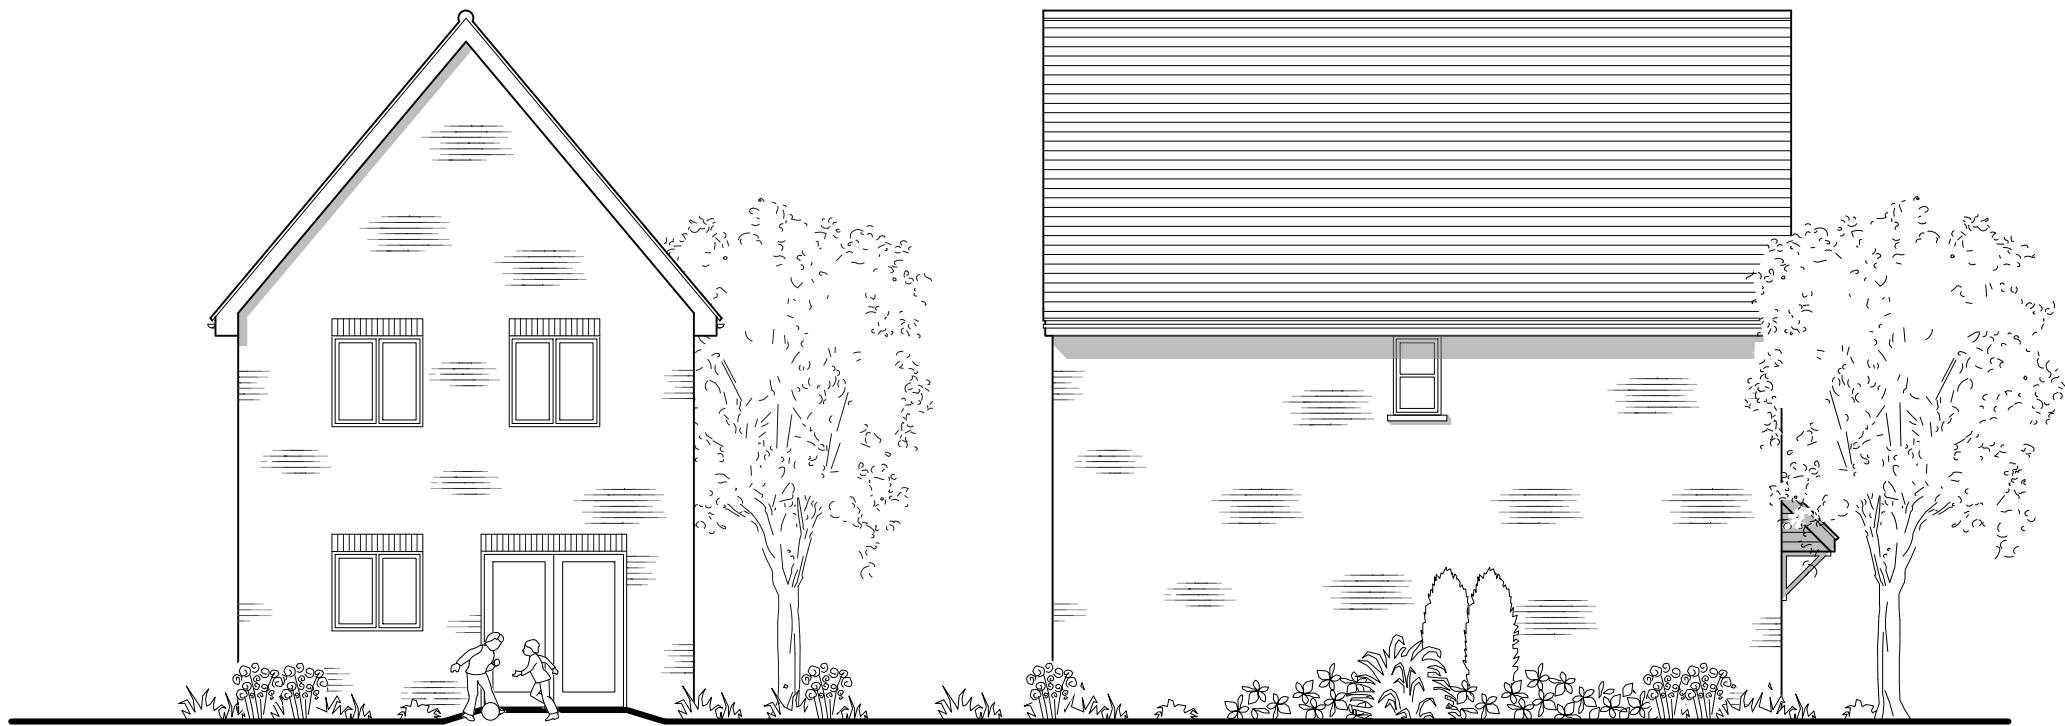

Rear Elevation

Side Elevation

Window to plot: 253 only

SOUTHERN WOODLANDS CHARACTER AREA



 CMYK (Planning & Design) Ltd 6 The Gavel Centre, Porters Wood St Albans, Herts. AL3 6PQ t: 01727 830123 e: email@cmkuk.net www.cmkuk.net		Job: Mercer Road, Horsham	
		Title: Type H14 - Elevations 9	
		Scale: 1:100 @A3	Date: October 2024
		Drg No: 1644 / P / 20.1410	Rev: