


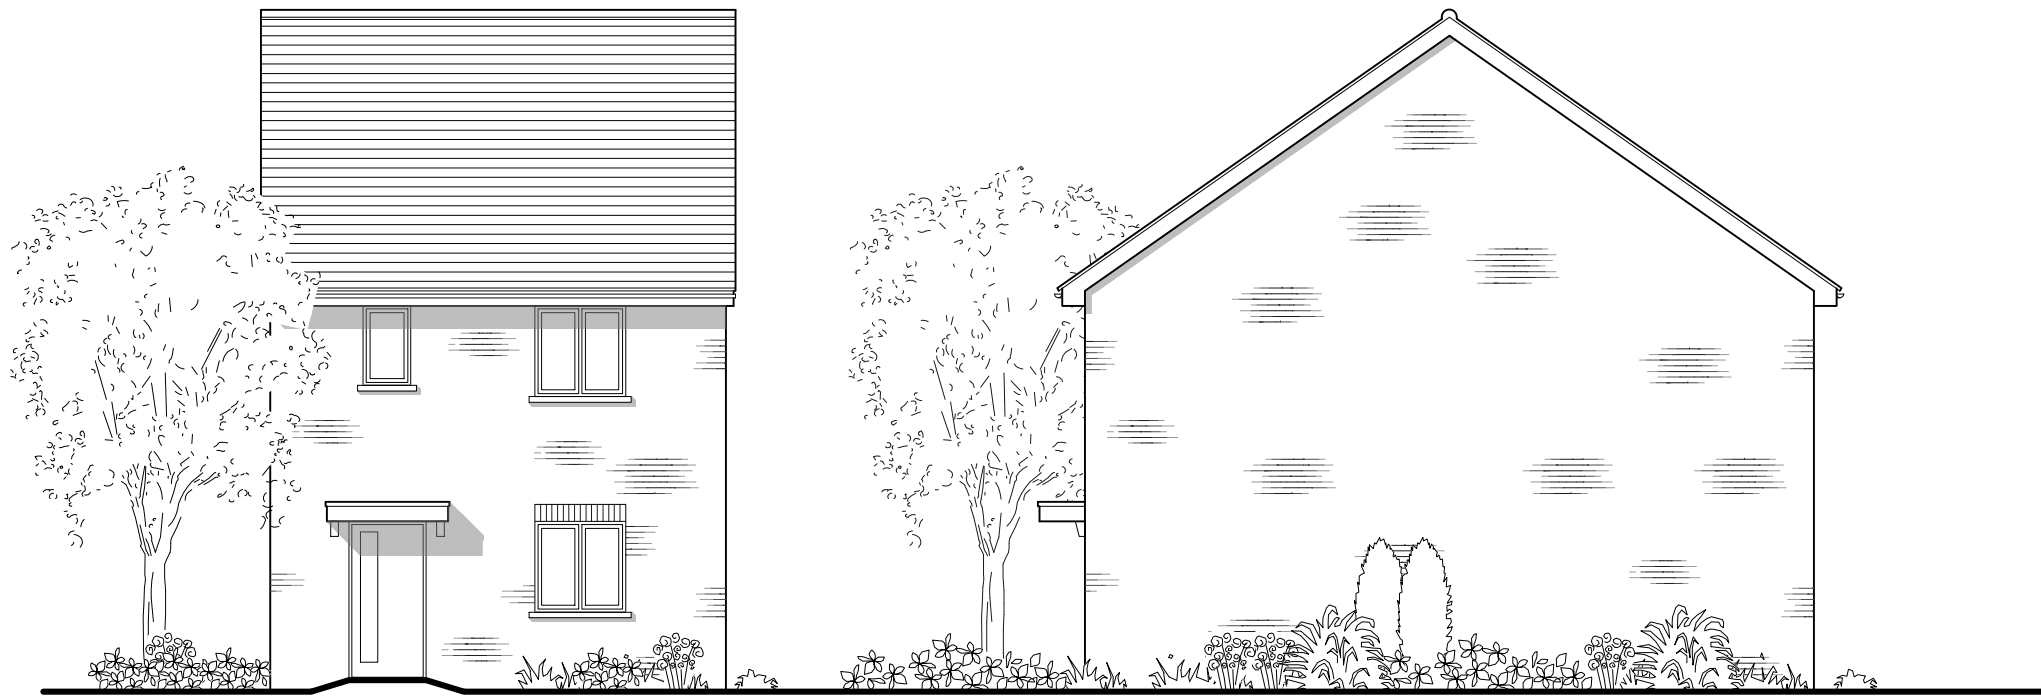

Front Elevation

Plot: 91 - As drawn

Side Elevation



Rear Elevation

Side Elevation

COMMUNITY HUB CHARACTER AREA



 CMYK (Planning & Design) Ltd 6 The Gavel Centre, Porters Wood St Albans, Herts. AL3 6PQ t: 01727 830123 e: email@cmymkuk.net www.cmymkuk.net		Job: Mercer Road, Horsham	
		Title: Type H14 - Elevations 12	
		Scale: 1:100 @A3	Date: October 2024
		Drg No: 1644 / P / 20.1413	Rev: