




Front Elevation

Plot: 174 - As drawn
Plot: 175 - Handed

Side Elevation

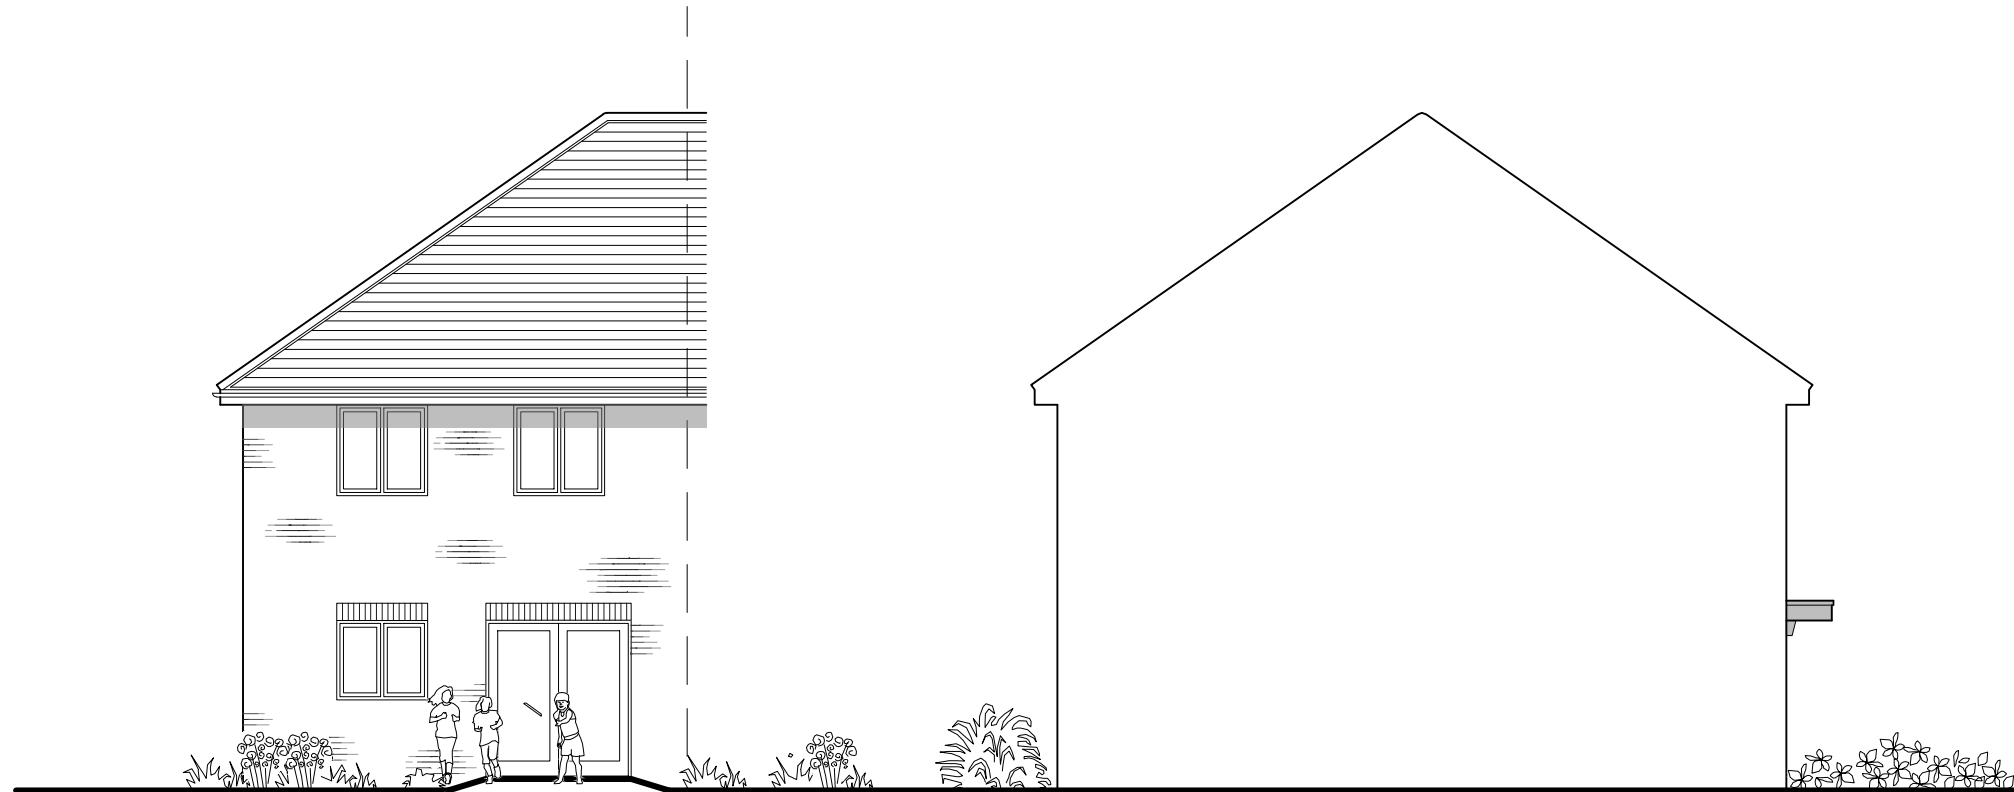

Rear Elevation

Side Elevation

COMMUNITY HUB CHARACTER AREA

0 1 2 3 4 5 6 7m

 CMYK (Planning & Design) Ltd 6 The Gavel Centre, Porters Wood St Albans, Herts. AL3 6PQ t: 01727 830123 e: email@cmykuk.net www.cmykuk.net		For:		Job:		
				Mercer Road, Horsham		
				Title:		
				Type H14 - Elevations 14		
				Scale:	Date:	
				1:100 @A3	October 2024	
				Drg No:		Rev:
				1644 / P / 20.1415		