




Front Elevation

Plots: 198, 200, 203, 204 - Handed

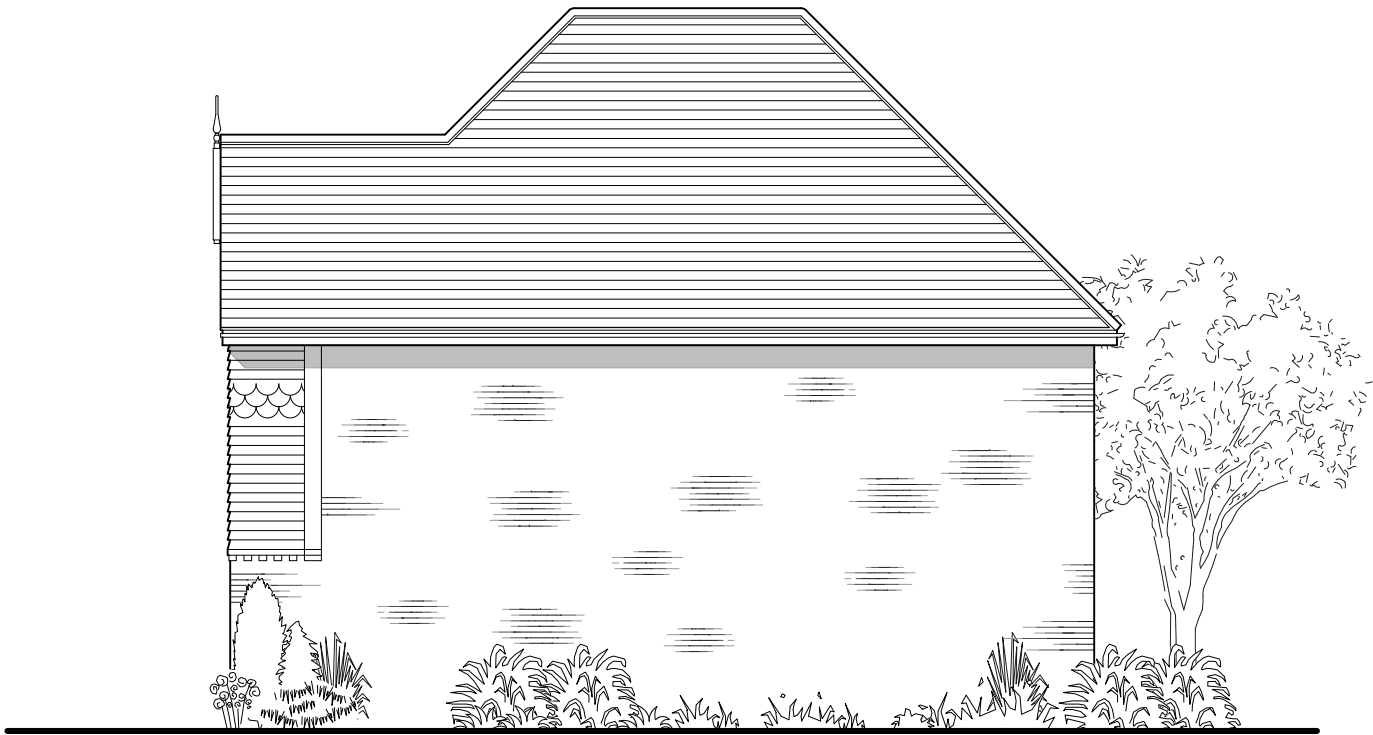

Side Elevation



Rear Elevation



Side Elevation

MERCER ROAD CHARACTER AREA



 CMYK (Planning & Design) Ltd 6 The Gavel Centre, Porters Wood St Albans, Herts. AL3 6PQ t: 01727 830123 e: email@cmykuk.net www.cmykuk.net		Job: Mercer Road, Horsham	
		Title: Type H8 - Elevations 4	
		Scale: 1:100 @ A3	Date: October 2024
		Drg No: 1644 / P / 20.806	Rev: