



Front Elevation

Plots: 147, 209, 258 - As Drawn
Plots: 164, 243 - Handed

Bay window to plots:
147, 164, 209, 243,
258 only




Side Elevation

Bay window to plots:
147, 164, 209, 243,
258 only



Rear Elevation

Bay window to plots:
147, 164, 209, 243,
258 only

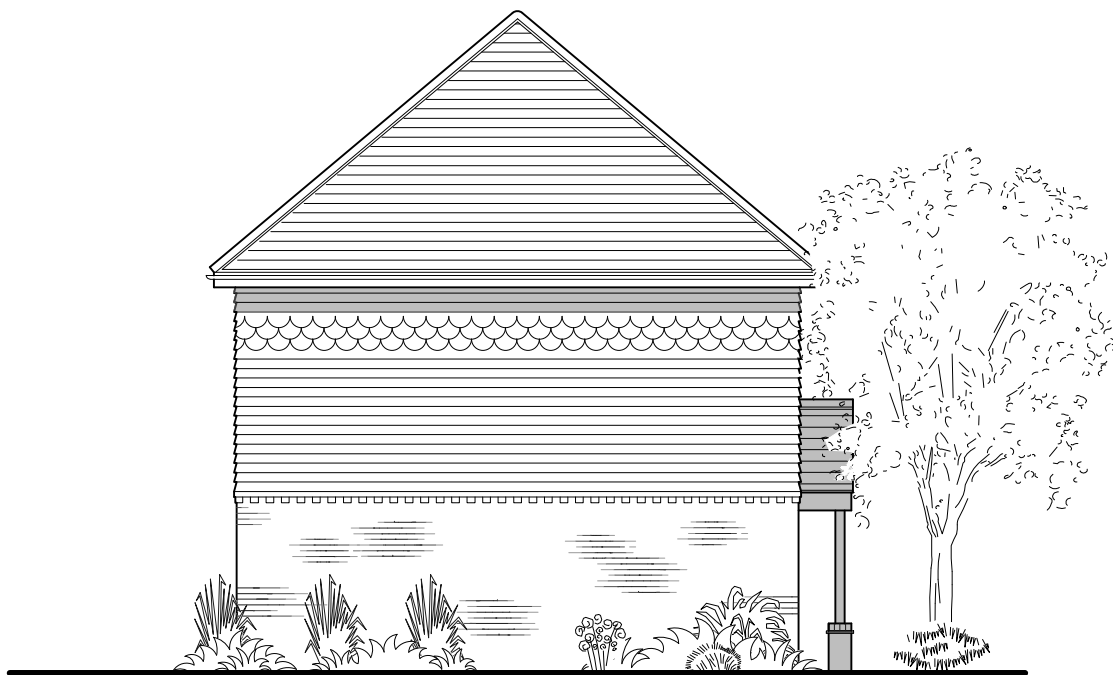

Side Elevation



CENTRAL OPEN SPACE CHARACTER AREA

 CMYK (Planning & Design) Ltd 6 The Gavel Centre, Porters Wood St Albans, Herts. AL3 6PQ t: 01727 830123 e: email@cmymkuk.net www.cmykuk.net		Job: Mercer Road, Horsham	
		Title: Type H9 - Elevations 1	
		Scale: 1:100 @A3	Date: October 2024
		Drg No: 1644 / P / 20.902	Rev: