




Front Elevation
Plot: 77 - Handed



Side Elevation



Rear Elevation

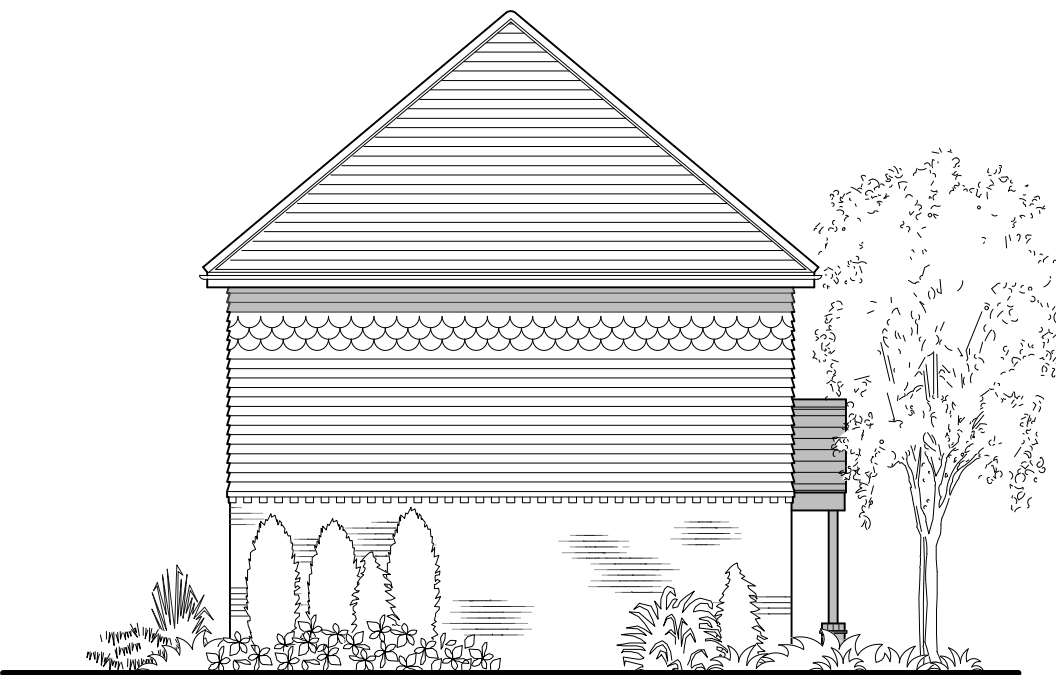

Side Elevation



MERCER ROAD CHARACTER AREA

 CMYK (Planning & Design) Ltd 6 The Gavel Centre, Porters Wood St Albans, Herts. AL3 6PQ t: 01727 830123 e: email@cmymkuk.net www.cmymkuk.net		Job: Mercer Road, Horsham	
		Title: Type H9 - Elevations 3	
		Scale: 1:100 @A3	Date: October 2024
		Drg No: 1644 / P / 20.904	Rev: