




FRONT ELEVATION TYPE B

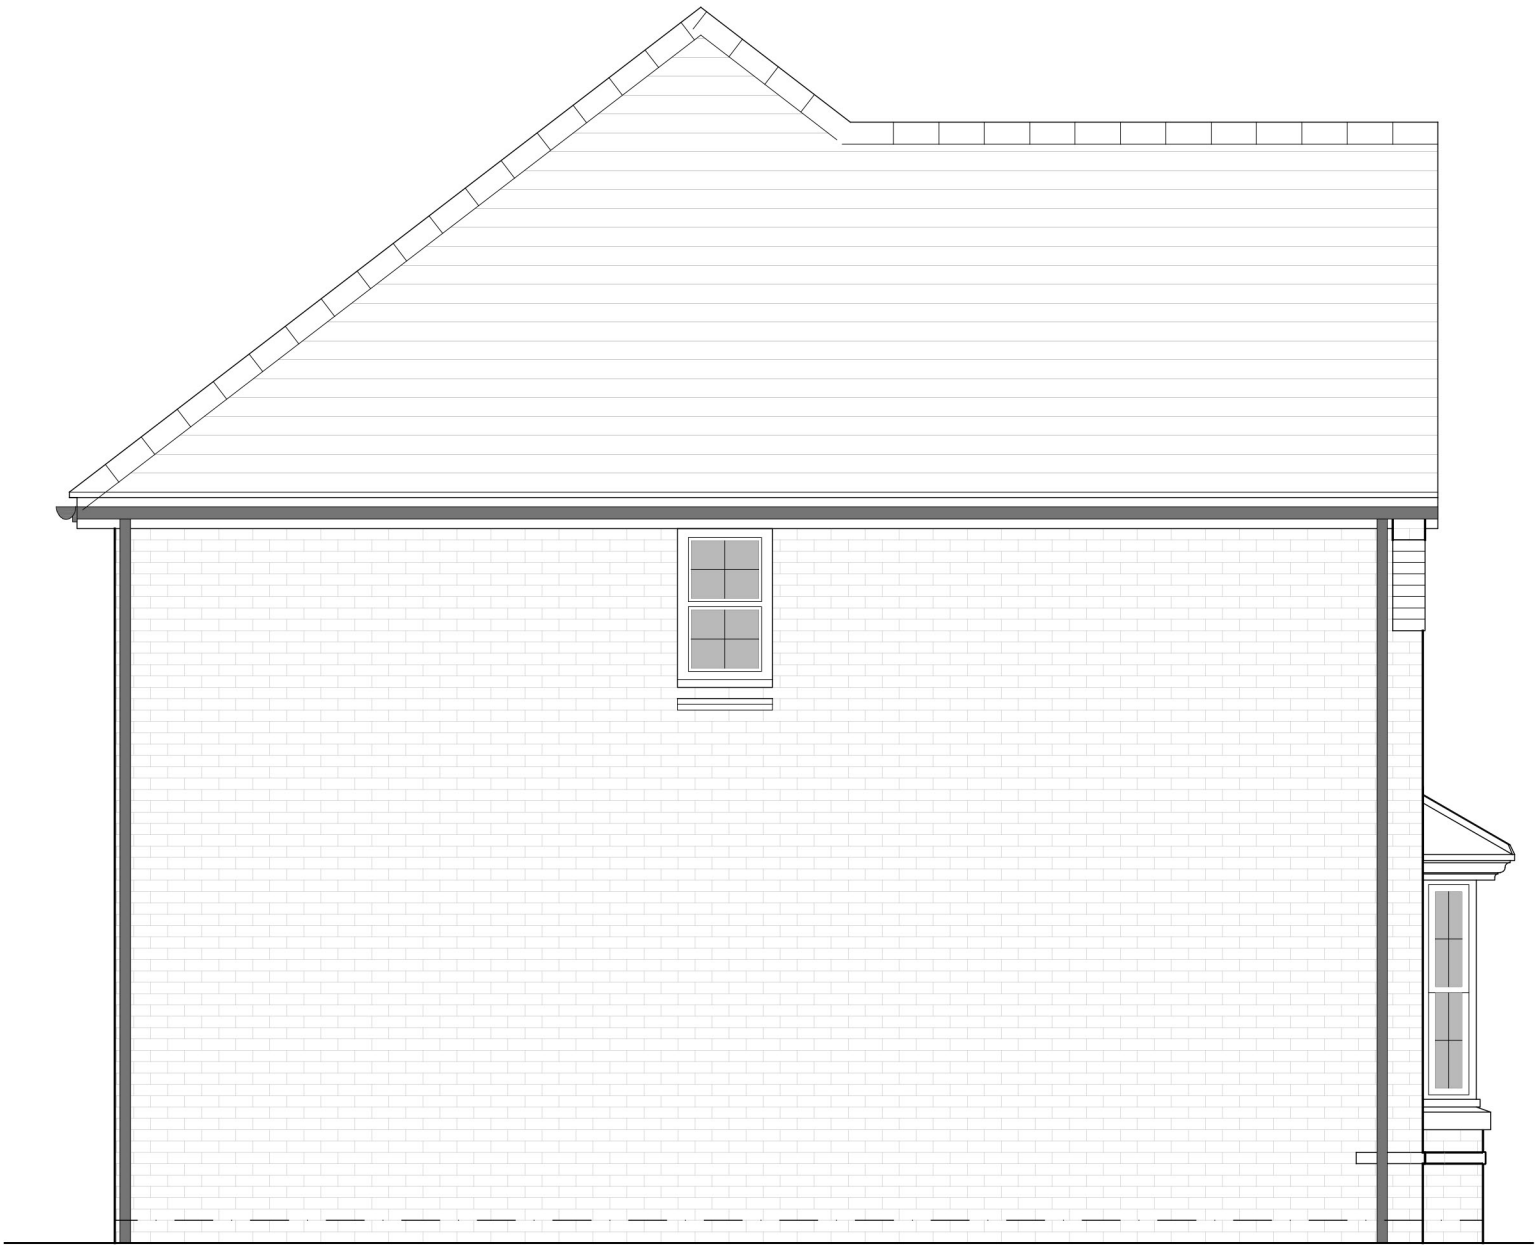

SIDE ELEVATION



REAR ELEVATION



SIDE ELEVATION

HOUSETYPE VARIATIONS

PLOT NUMBERS:	AS DRAWN	- 18, 61
	HANDED	- 28, 73, 126
MATERIALS:	WALLS	- BRICK
	WALLS (TREATMENT)	-
	FENESTRATION	- UPVC
	OBSOLETE WINDOWS	- BATHROOMS & ENSUITES
	EXTERNAL DOORS	- UPVC
	OBSOLETE DOORS	-
	ROOF	- TILE
	GUTTERING & DOWNPIPES	- UPVC
	FASCIA & SOFFITS	- UPVC
WINDOW OMISSION:	PLOT(S)	- N/A
AREA OF UNIT (GIA):	117sqm	1260sqft
B. REGS PART M:	M4(1)	
NDSS COMPLIANT:	NO	
CHARACTER AREA:	N/A	

A	19.12.24	COLOURED FRONT ELEVATION ADDED	EBC
Rev	Date	Amendment	Initials
Project:			
NEW PLACE FARM			
PULBOROUGH			
Client:			
BARRATT DAVID WILSON (SOUTHERN COUNTIES)			
Drawing:			
PROPOSED ELEVATIONS			
HOUSE TYPE SHENTON TYPE B			
Drawing no:		Rev:	
24.1874.4402		A	
Scale@A1:	1:50	Date:	SEP 24
Drawn:	CLP	Checked:	GB