


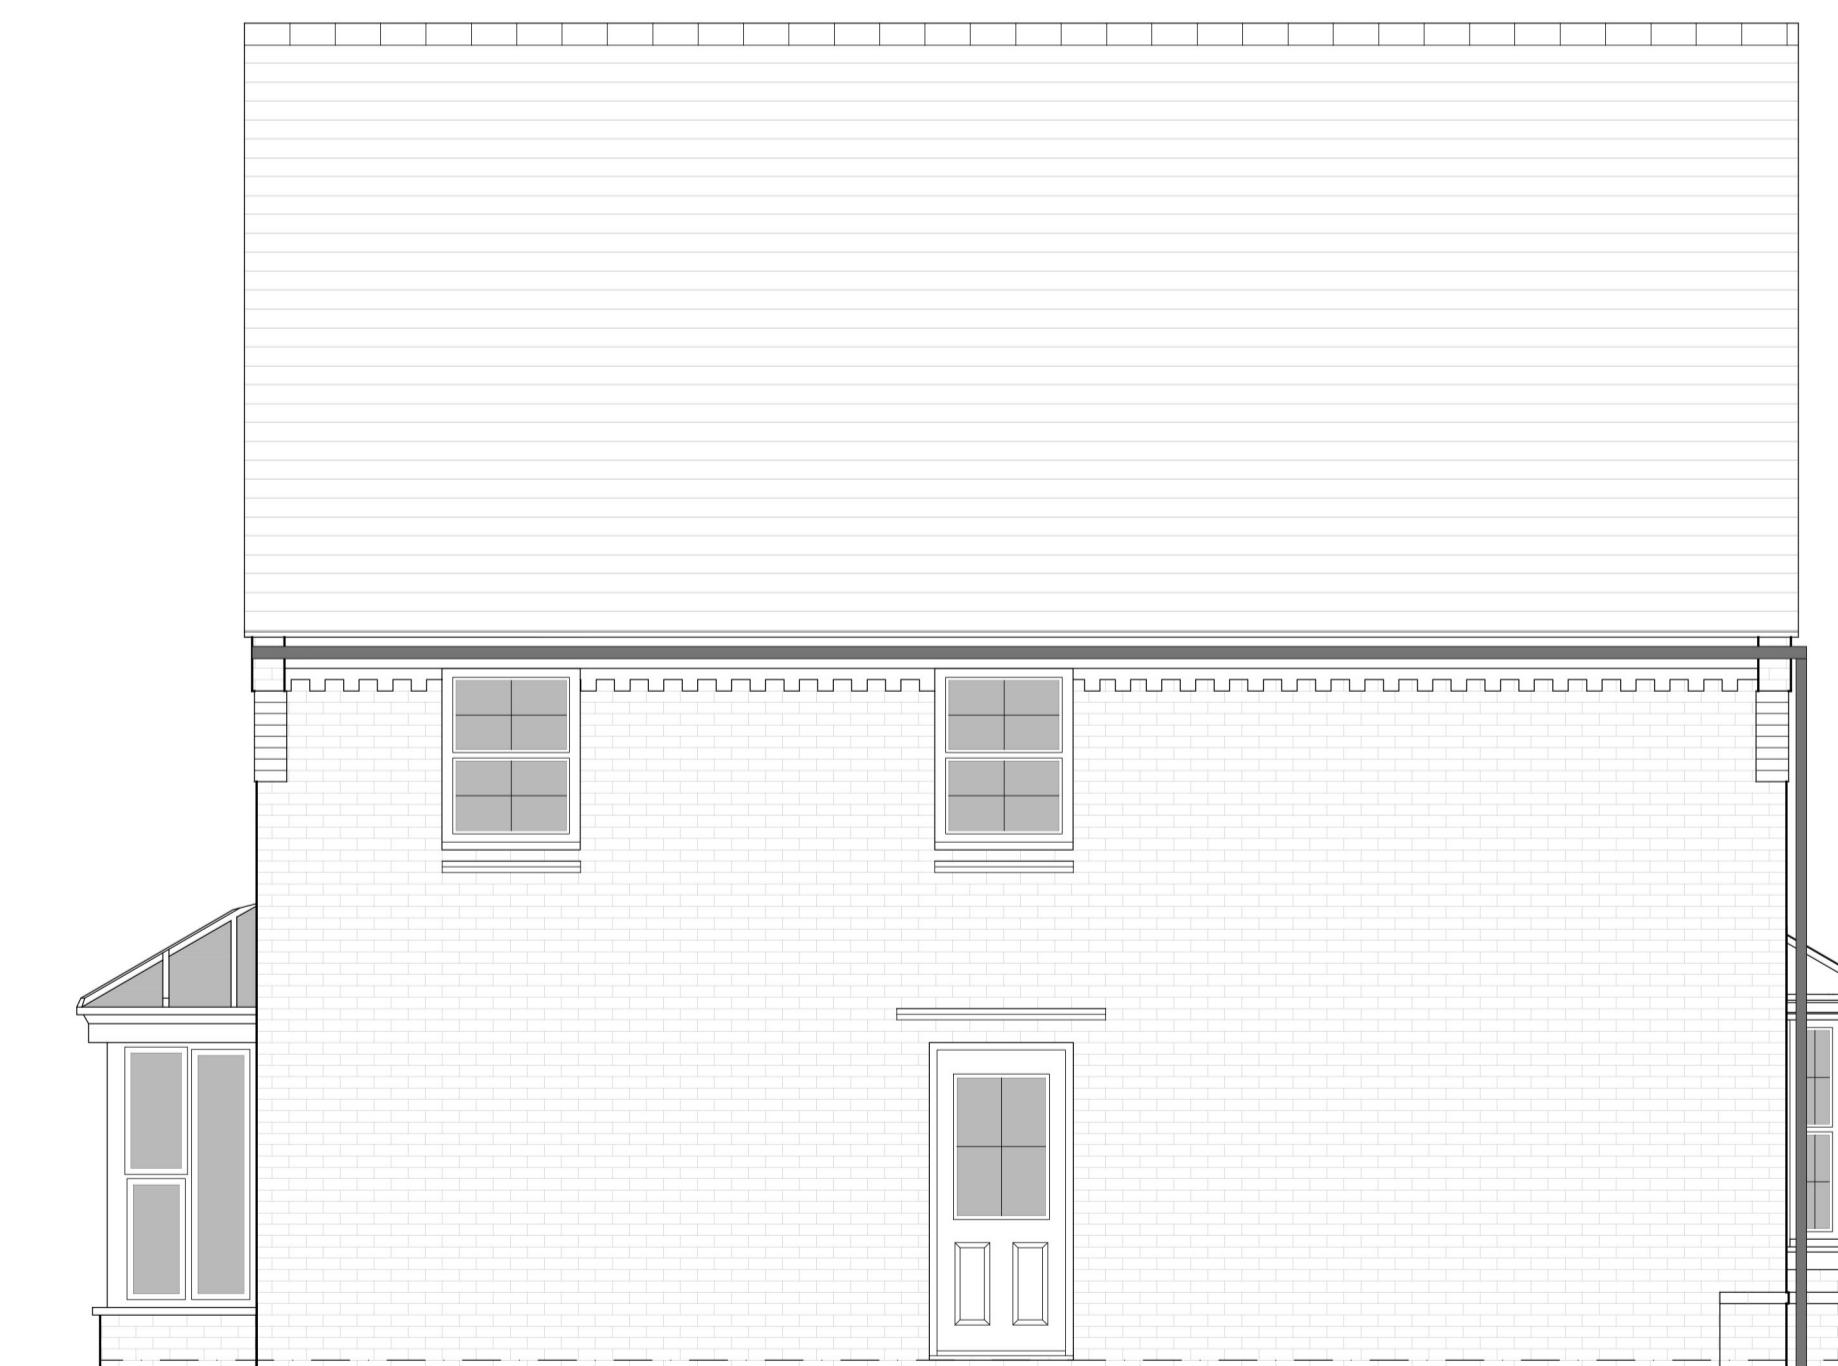

FRONT ELEVATION TYPE B



SIDE ELEVATION



REAR ELEVATION



SIDE ELEVATION

HOUSETYPE VARIATIONS

PLOT NUMBERS:	AS DRAWN	- 43, 66
HANDED:	-	60
MATERIALS:	WALLS	- BRICK
	WALLS (TREATMENT)	-
	FENESTRATION	- UPVC
	OBSCURE WINDOWS	- BATHROOMS & ENSUITES
	EXTERNAL DOORS	- UPVC
	OBSCURE DOORS	-
	ROOF	- TILE
	GUTTERING & DOWNPipes	- UPVC
	FASCIA & SOFFITS	- UPVC
WINDOW OMISSION:	PLOT(S)	- N/A
AREA OF UNIT (GIA):	128sqm	1374sqft
B. REGS PART M:	M4(1)	
NDSS COMPLIANT:	NO	
CHARACTER AREA:	N/A	

A 19.12.24 COLOURED FRONT ELEVATION ADDED
 Rev Date Amendment
 Initials

Project:
NEW PLACE FARM
PULBOROUGH
 Client:
 BARRATT DAVID WILSON (SOUTHERN COUNTIES)
 Drawing:
 PROPOSED ELEVATIONS
 HOUSE TYPE CORNELL TYPE B

Drawing no: 24.1874.4452 Rev: A
 Scale@A1: 1:50 Date: SEP 24 Drawn: CLP Checked: GB

finc
 FINC Architects Ltd
 61-63 New London Road | Chelmsford | Essex | CM2 0ND
 T: +44 (0)1245 933988
 W: www.fincarchitects.com
 E: company@fincarchitects.com

Disclaimer: © FINC Architects Limited holds the copyright to all the information contained within this drawing. This drawing and its contents may not be copied or reproduced in whole or in part without the written permission of the copyright holder.
 All dimensions and measurements to be checked on site.
 Do not measure from this drawing. This drawing is to be printed in colour.