


Roof Plan - As EXISTING

Scale: 1:50 @ A1, 1:100 @ A3

 


NOTE:
 See Block plan on Drawing 25-05-100 for dimensions to the boundary

MATERIALS:

Roof - Concrete profiled tiles to match existing

Rooflights - Velux windows

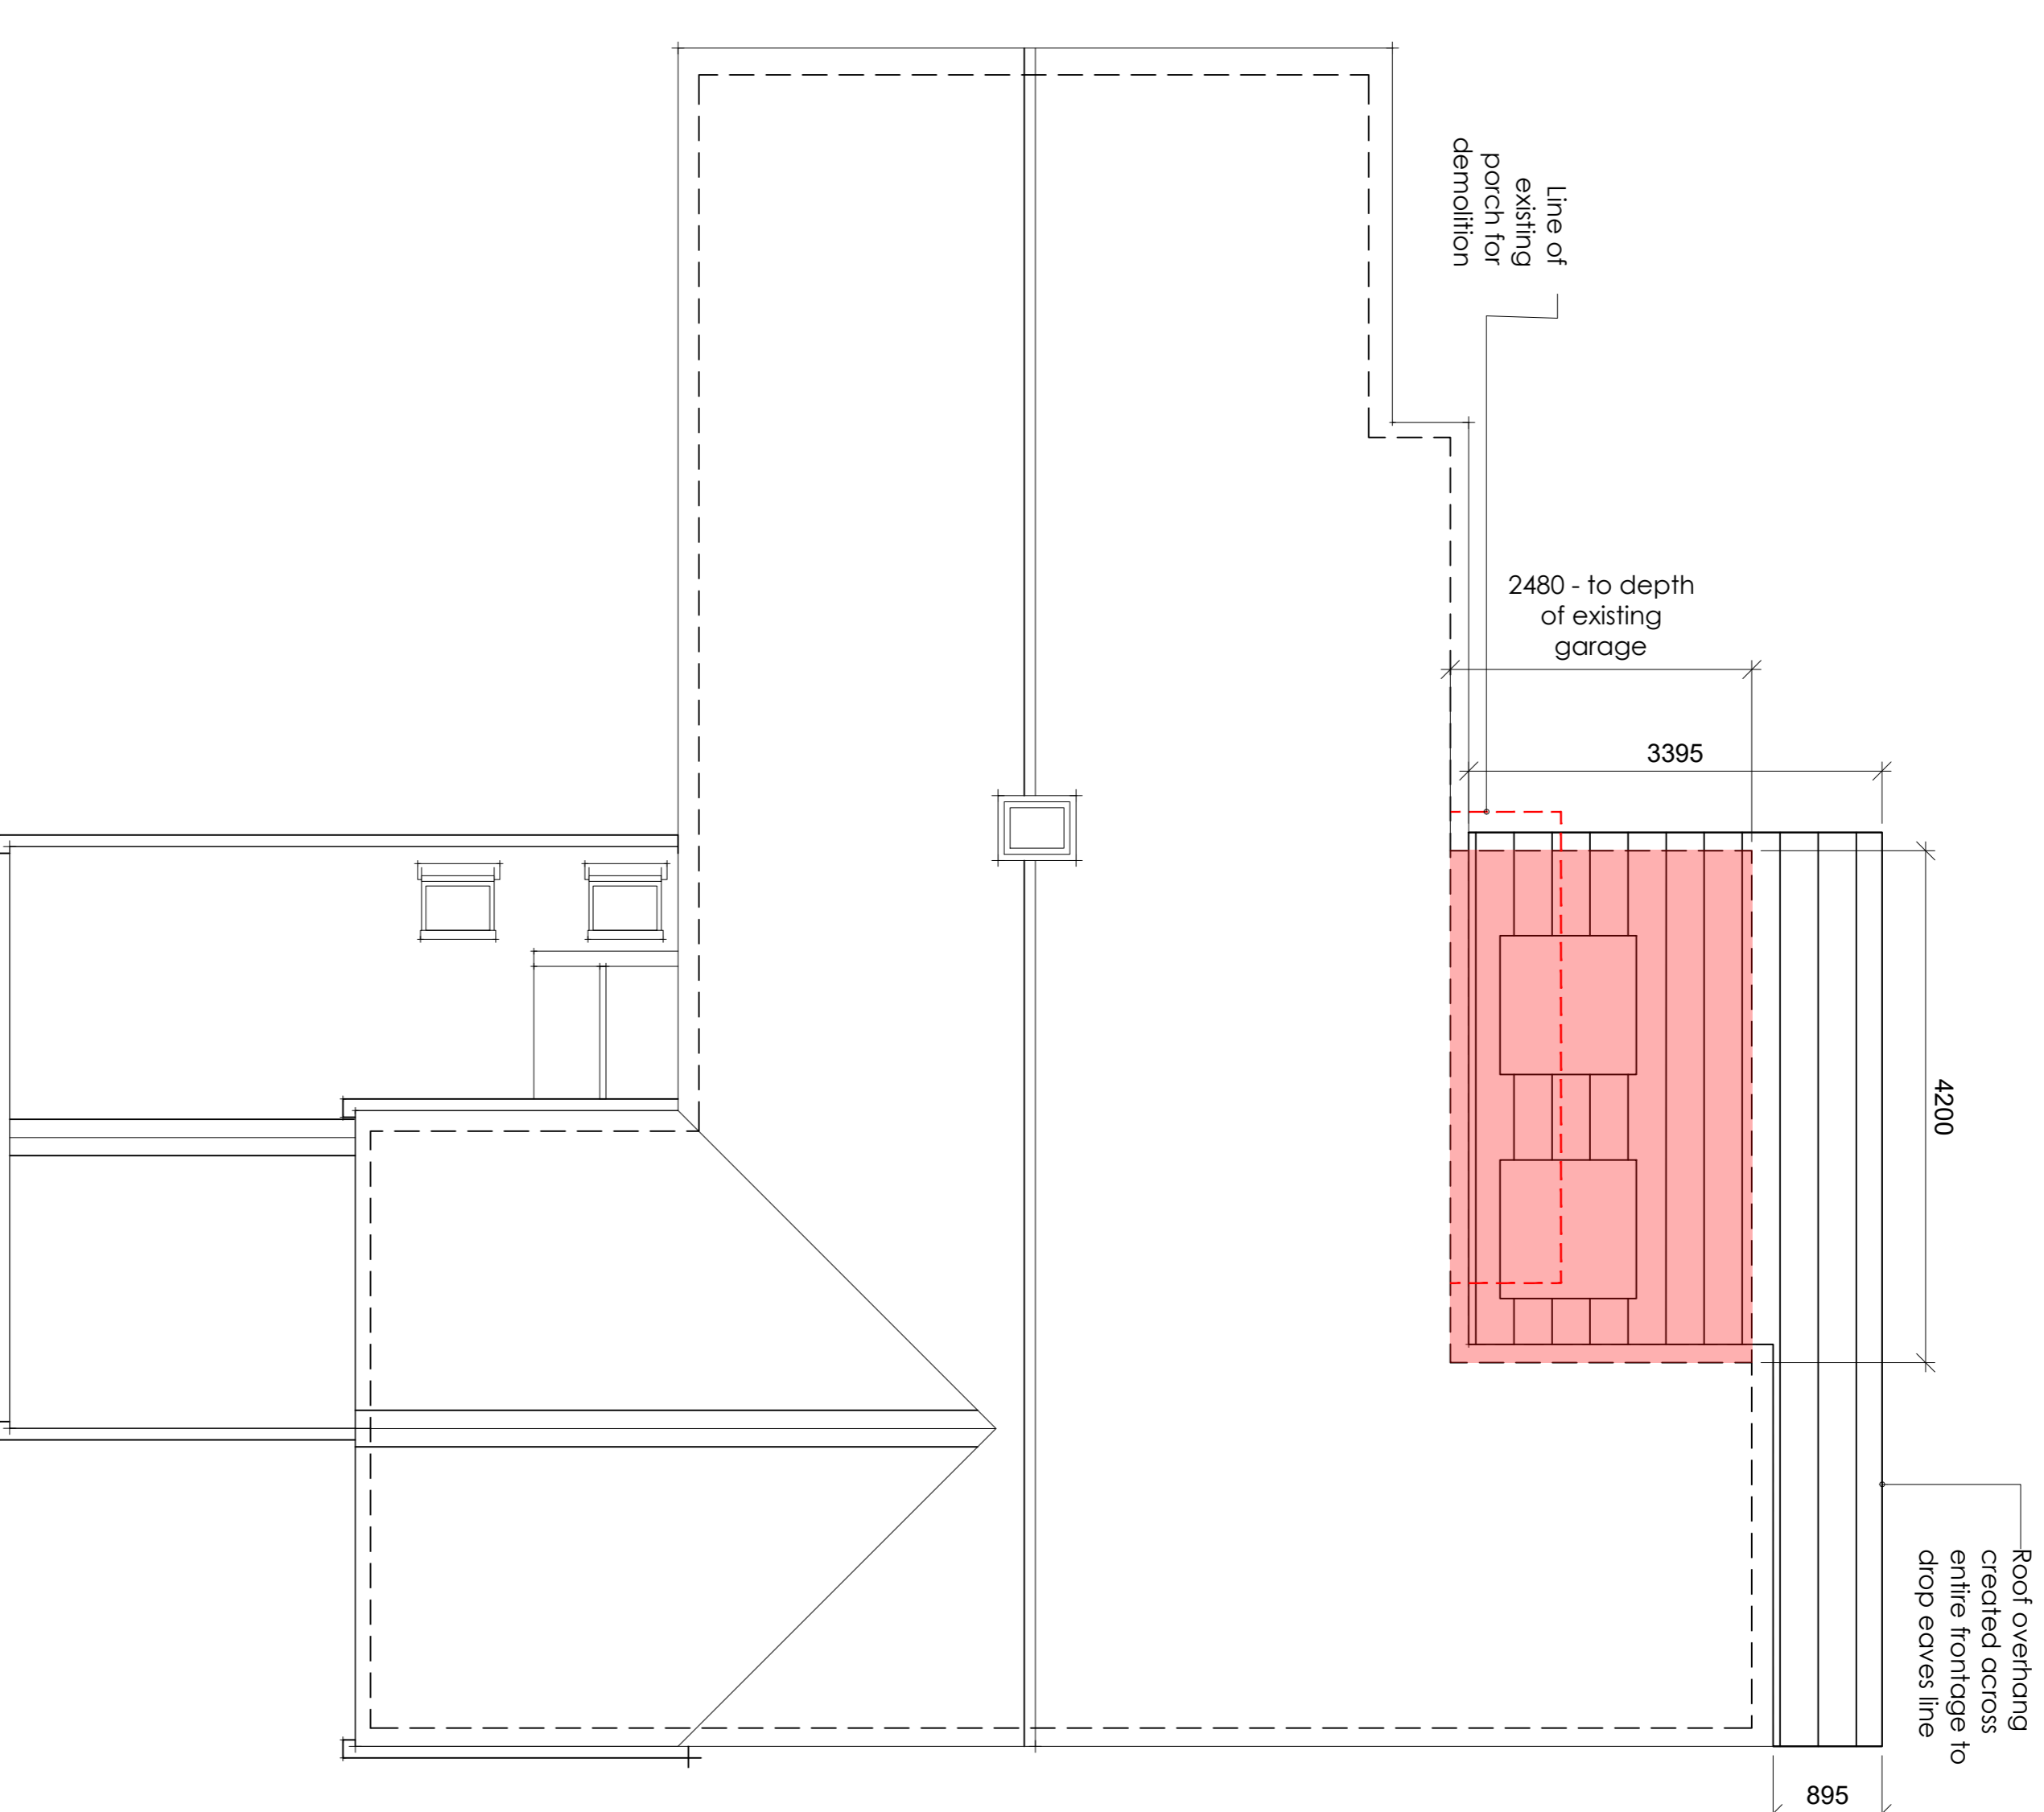

Roof Plan - As PROPOSED

Scale: 1:50 @ A1, 1:100 @ A3



KEY

Existing walls

New construction

Outline of existing structure

MATERIALS:

Roof - Concrete profiled tiles to match existing

Walls - brickwork to ground floor areas and clay tile hanging to upper floor - all to match existing on the house

Rooflights - Velux windows

Revision:

<p>4 Silver Lane Billingshurst RH14 9RG for Mr and Mrs P Dickinson</p>			
<p>NEW FRONT PORCH PROPOSALS</p>			
<p>ROOF PLANS</p>			
Date:	Scale:	Drawn:	
NOV 2025	As Noted @ A1	ML	
Drawing No.	Status	Revision	
25-05-103	4		



01722 741683
 admin@affinityarchitects.co.uk

43 Albany Road, Saldisbury, Wiltshire, SP1 3NQ

4 SILVER LANE - PROPOSED NEW PORCH - ROOF PLANS