



Existing Front Elevation (Scale 1:100)




Existing Side Elevation (Scale 1:100)




Existing Rear Elevation (Scale 1:100)



Existing Side Elevation (Scale 1:100)

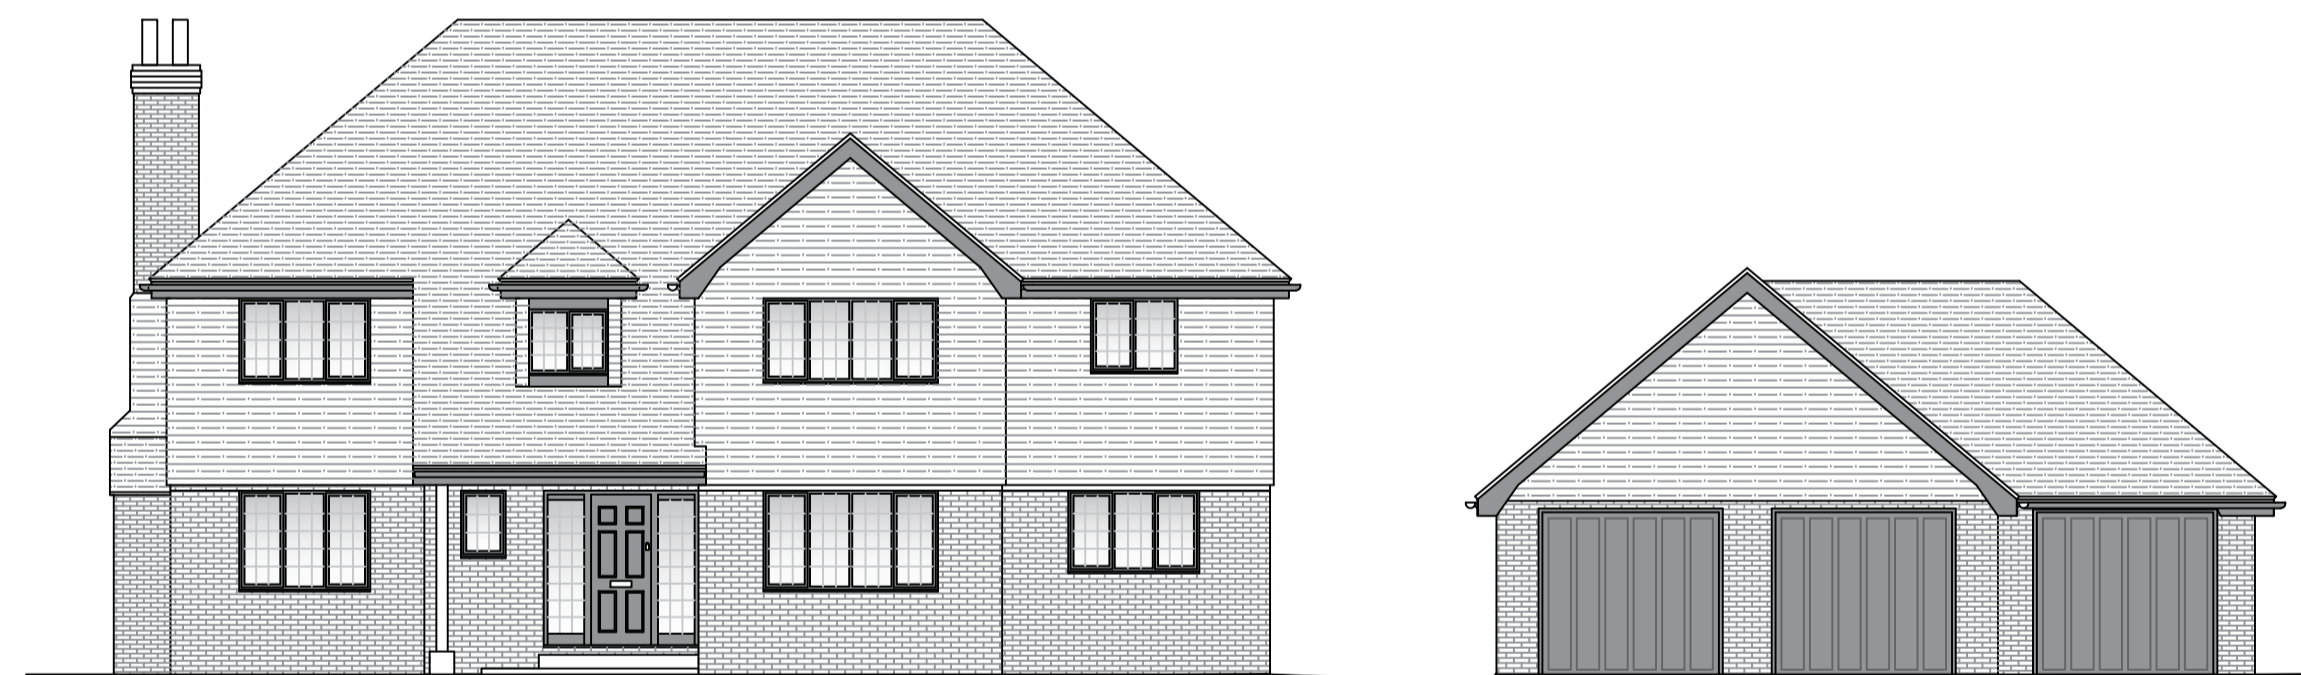

Existing Street Scene (Scale 1:100)

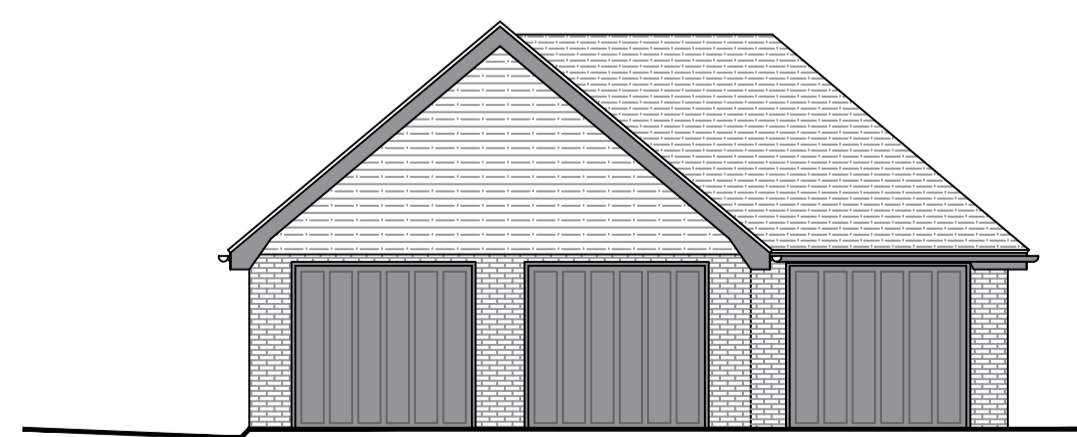

Garage - Existing Front Elevation (Scale 1:100)




Garage - Existing Side Elevation (Scale 1:100)



Garage - Existing Rear Elevation (Scale 1:100)



Garage - Existing Side Elevation (Scale 1:100)

 

A	Feb 26	Scale bar corrected
revisions		
DOWNSVIEW ASSOCIATES Chartered Surveyors		
<small>Little Acorns, Hampden Lane, Storrington, West Sussex, RH20 3JZ Tel: 01323 826241 Fax: 01323 844650 Email: enquiries@downsview.co.uk</small>		
<small>address</small> Storrington Field Billingshurst Road Ashington West Sussex RH20 3AY		
<small>project</small> Proposed link extension and internal alterations		
<small>title</small> Existing Elevations		
<small>scale:</small>	<small>date:</small>	<small>revision:</small>
As noted @ A1	January 2026	A
<small>drawing number</small>		
2025.486.02		