



Proposed First Floor Layout (Scale 1:100)

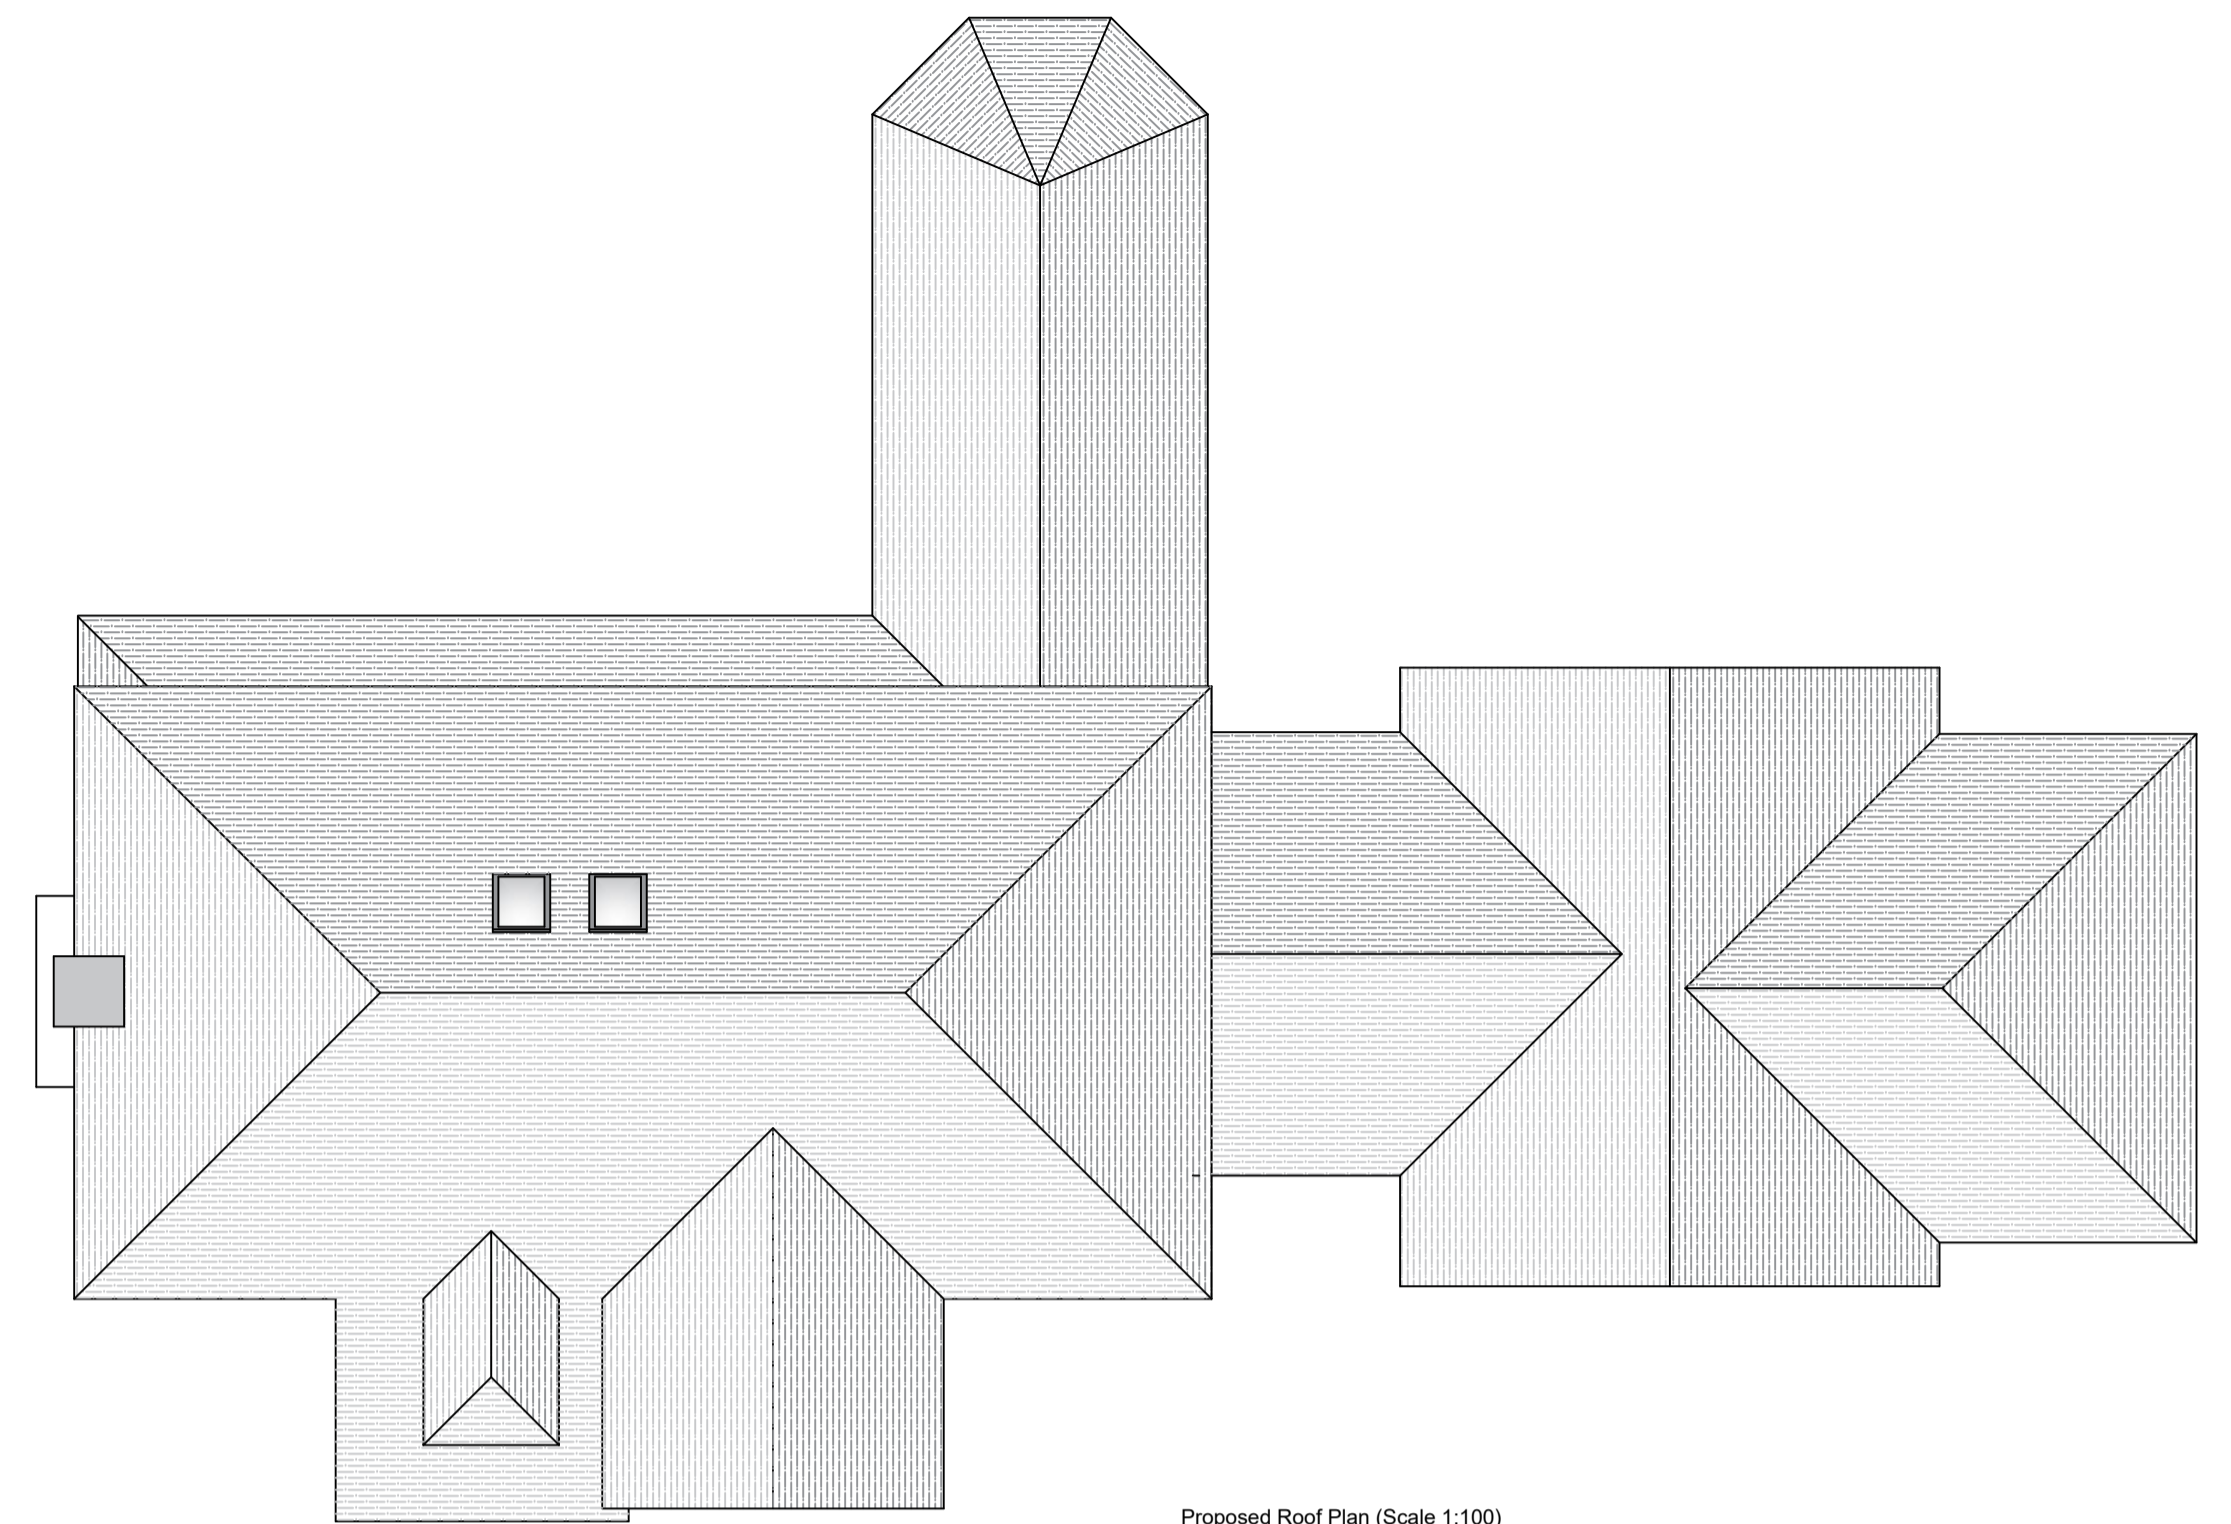

Proposed Roof Plan (Scale 1:100)

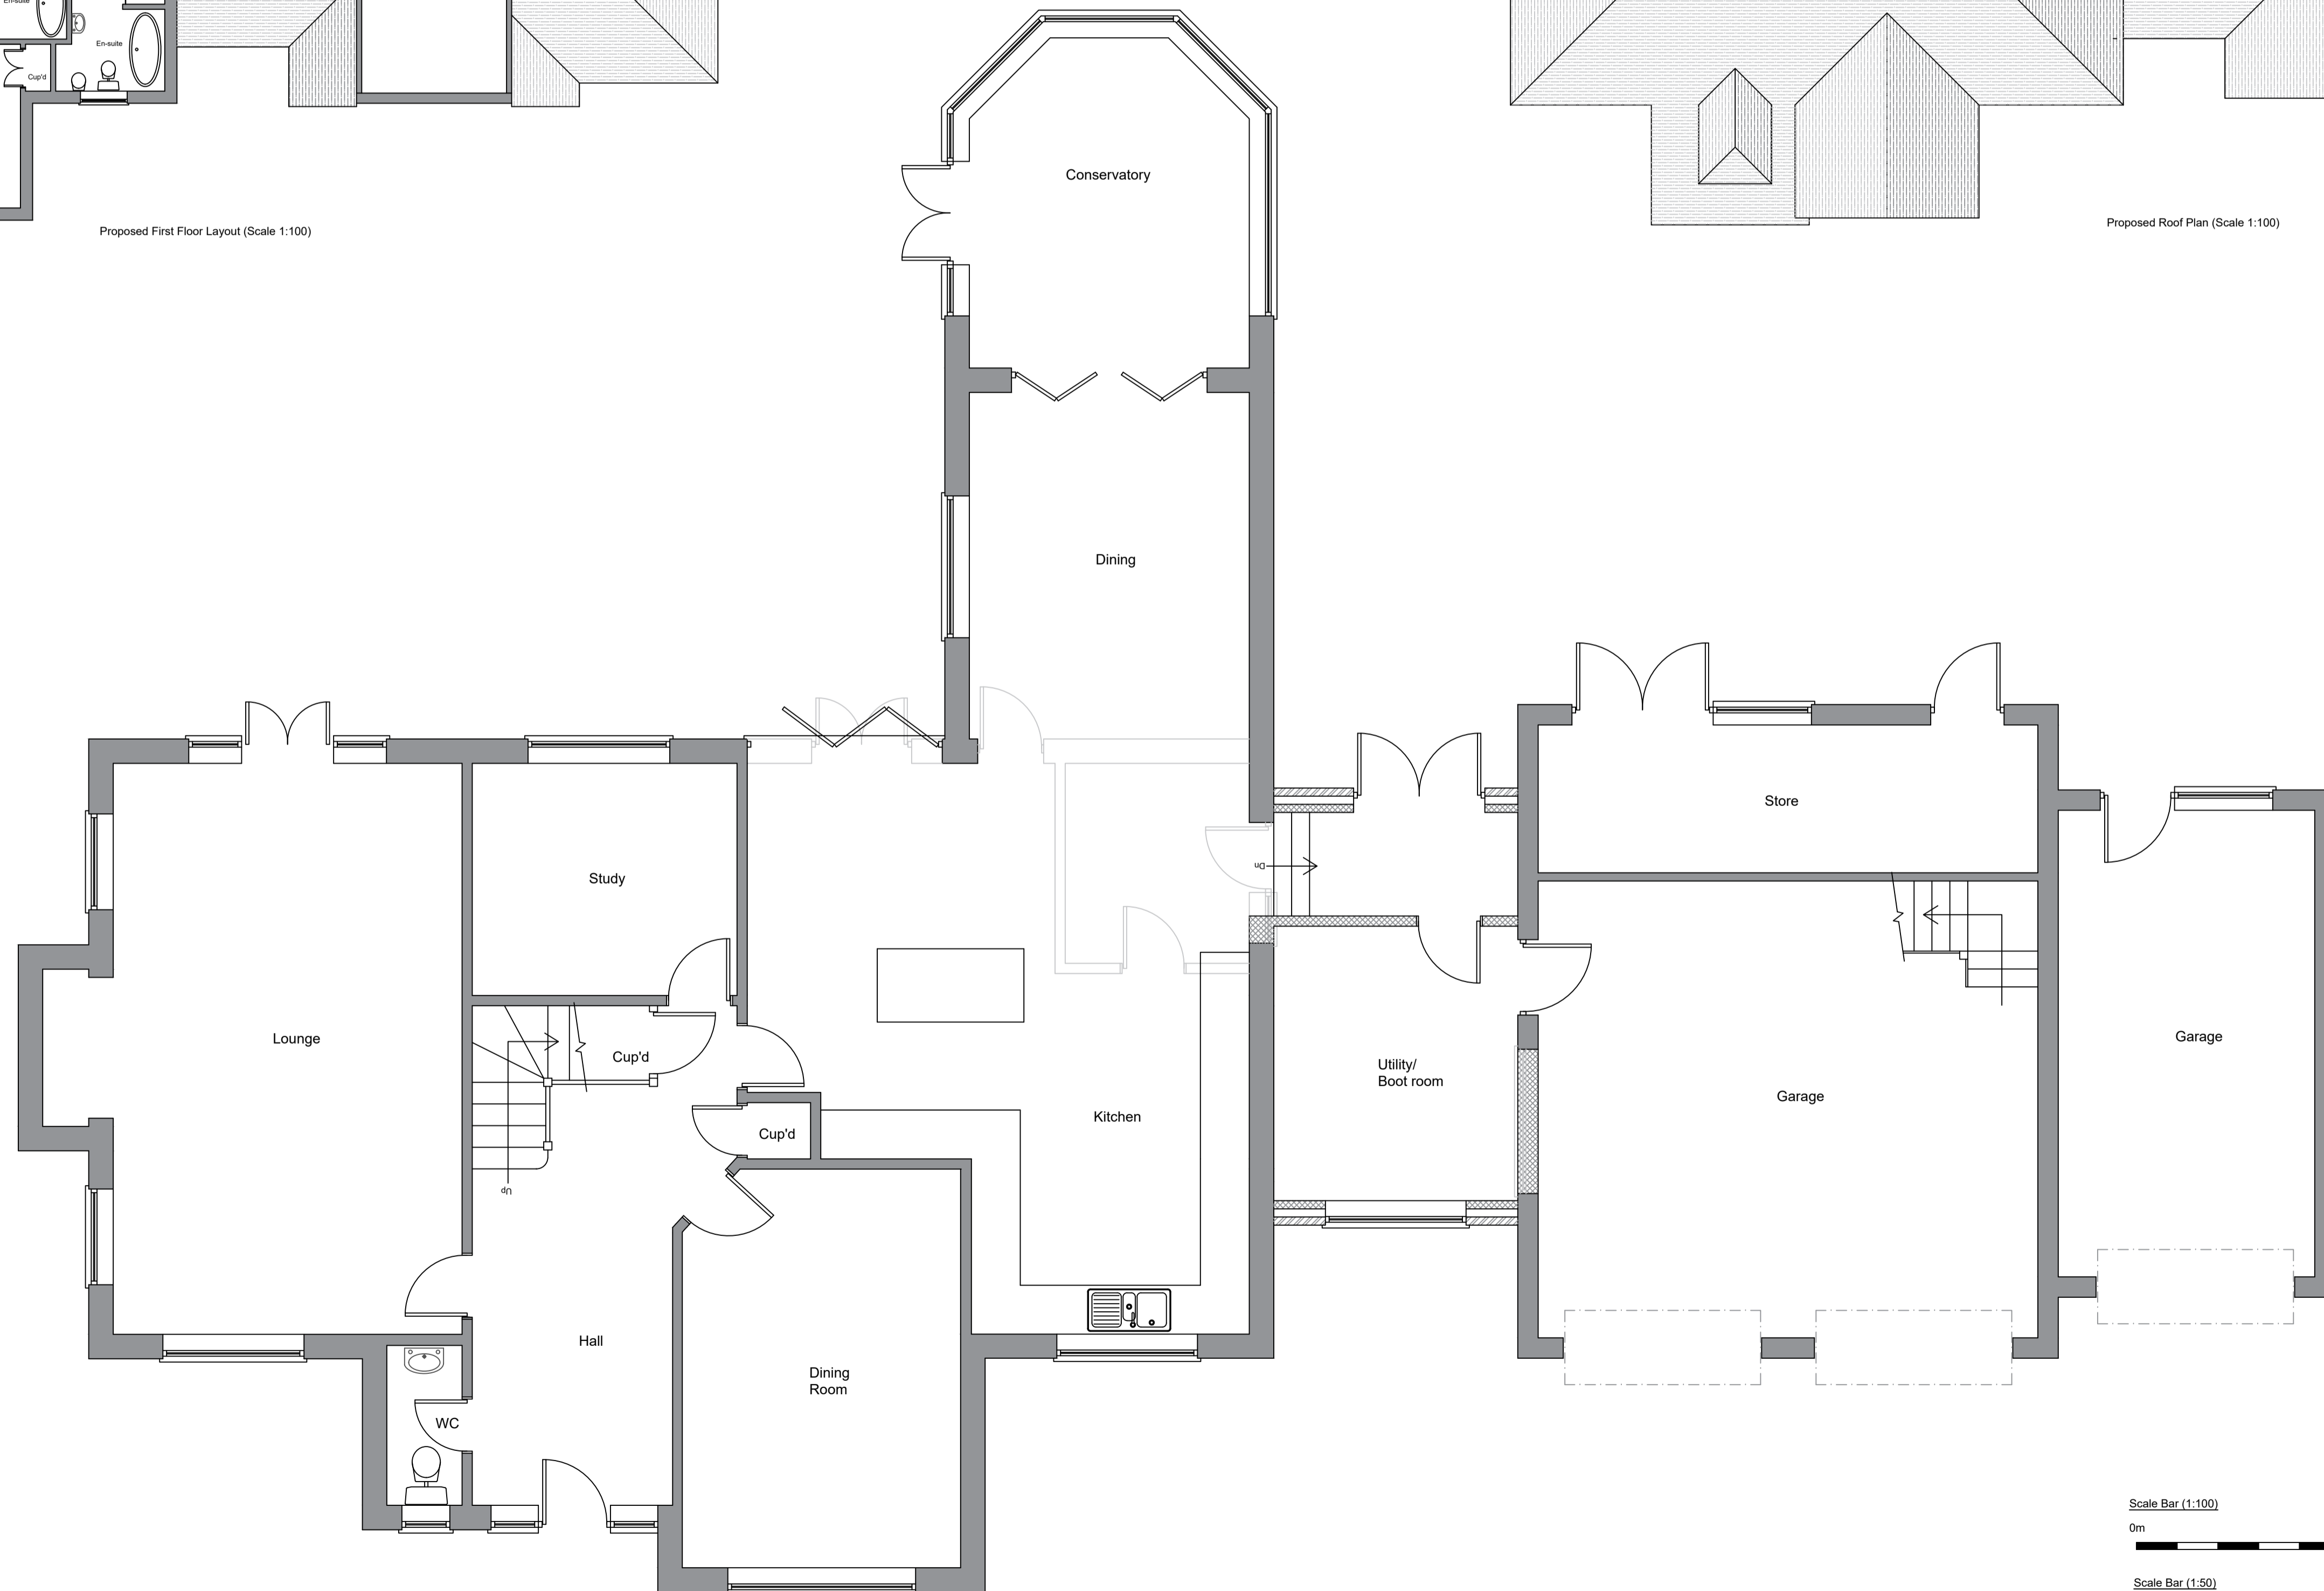

Proposed Ground Floor Layout (Scale 1:50)

A Feb 26 Additional scale bar added

revisions

DOWNSVIEW
ASSOCIATES
Chartered Surveyors

Little Acorns, Hangers Lane, Storrington,
West Sussex, RH20 3HZ
Tel: 01243 82027 Fax: 01243 84455
Email: info@downsview-surveyors.co.uk



address
Slaverton Field
Bilborough Road
Aurhington
West Sussex
RH20 3AY

project
Proposed Link Extension and internal alterations

title
Proposed layouts

scale: As noted @ A1	date: January 2026	revision: A
-------------------------	-----------------------	----------------

drawing number

2025.486.03