


SITE PLAN - EXISTING

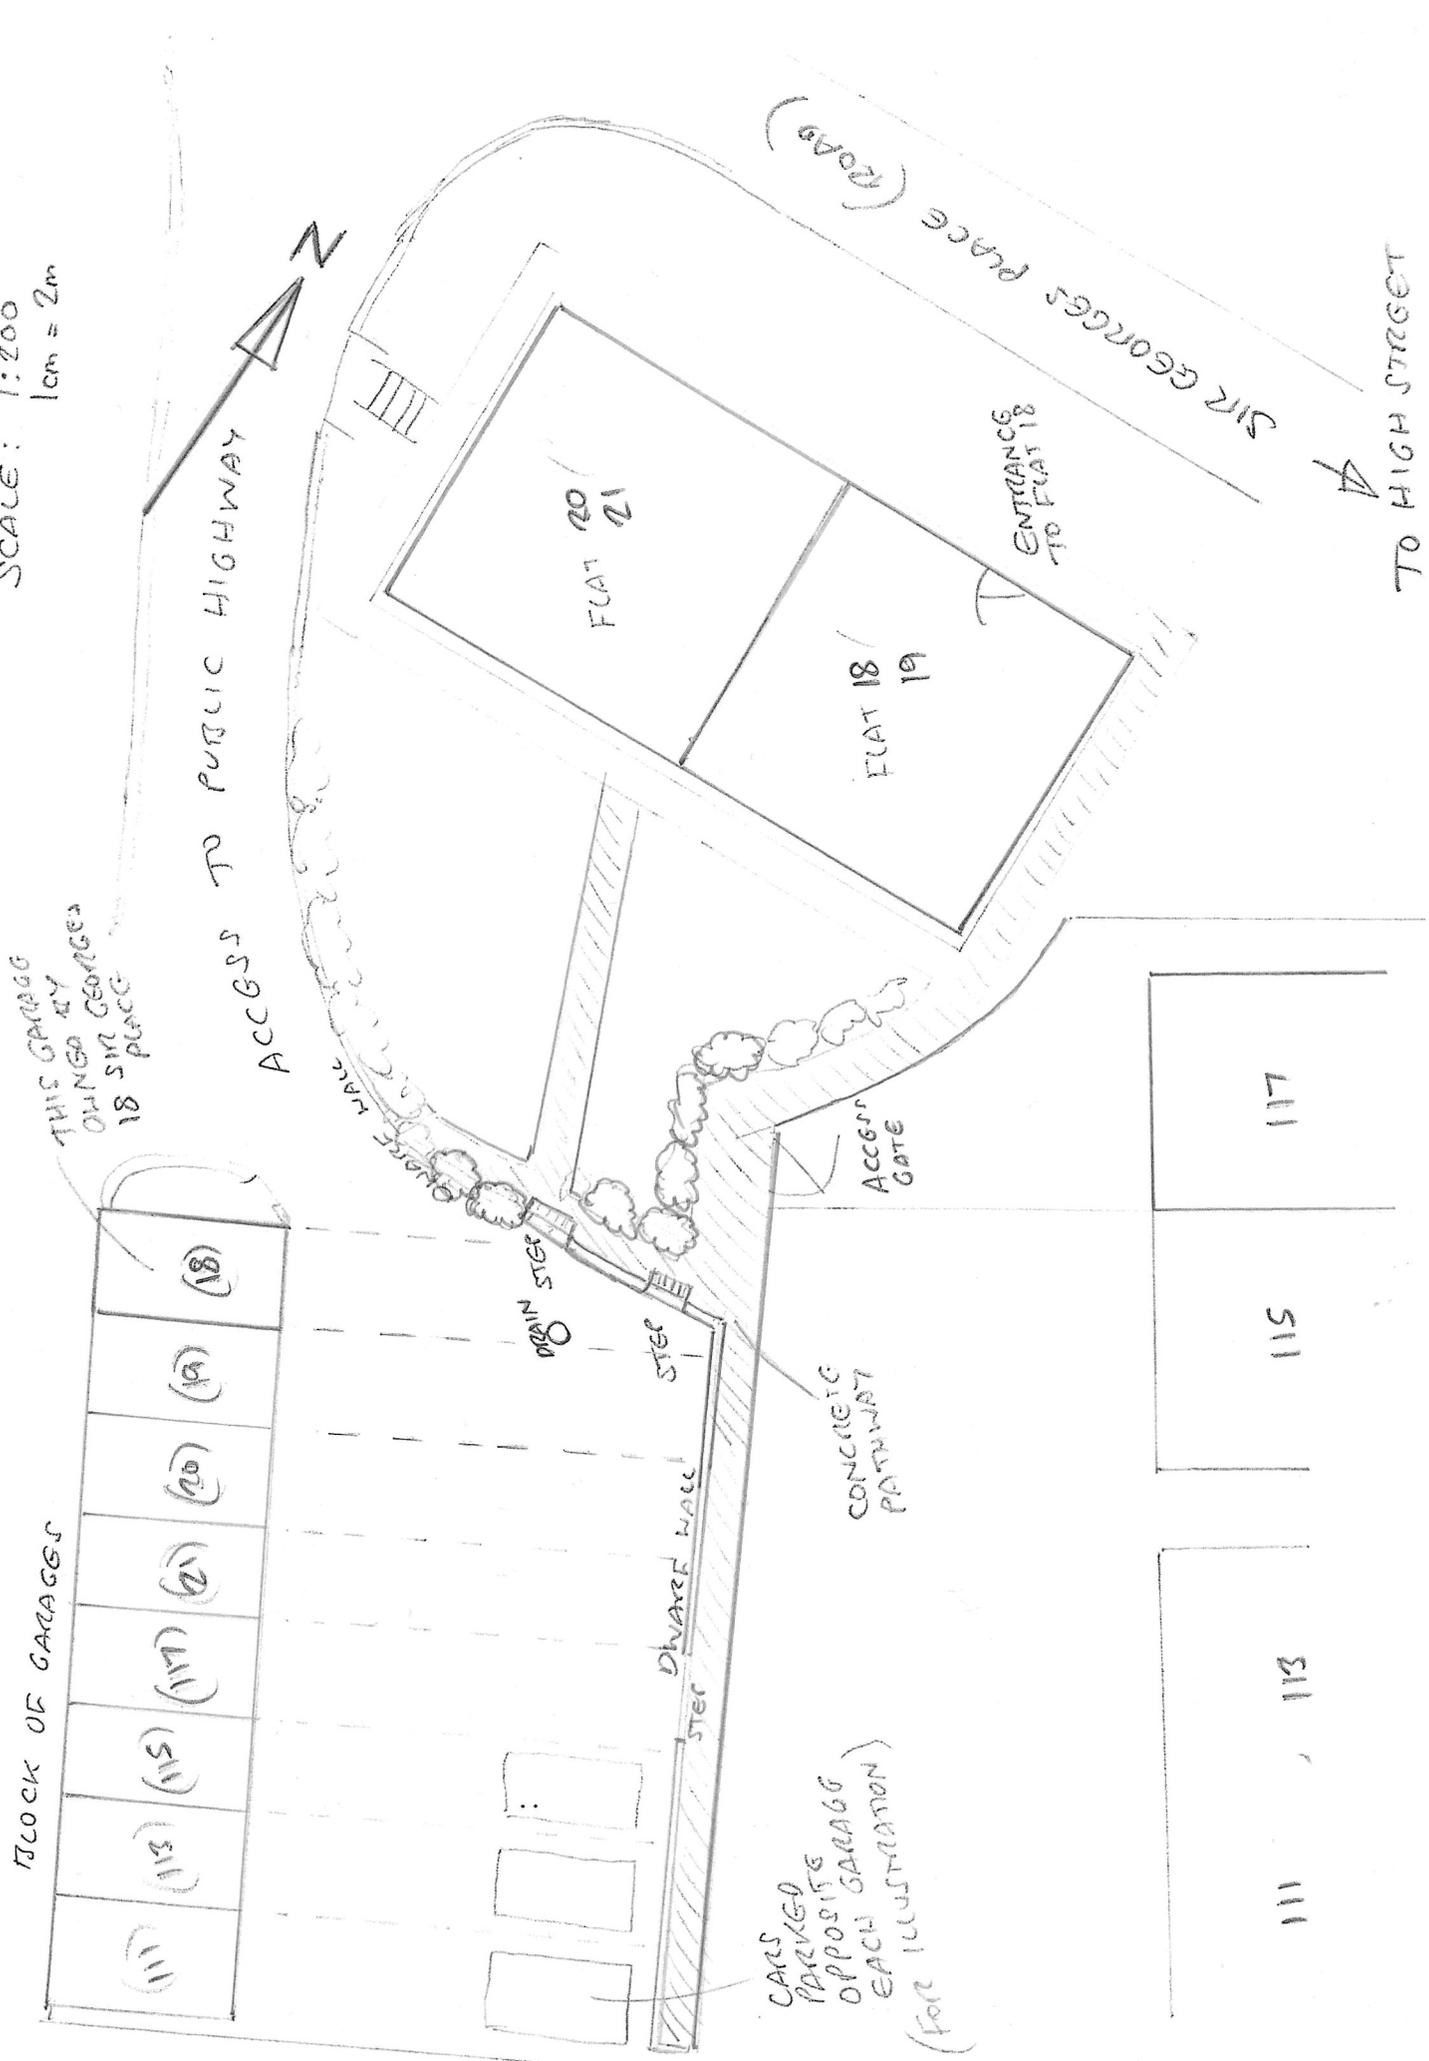

SCALE: 1:200
1cm = 2m



111	113	117
	115	