




Note:
Drawings are based on Site Survey information issued by the client.
All dimensions shown are indicative and should be checked on site.

STARC Architects
LONDON
starc-architects.com

PLANNING

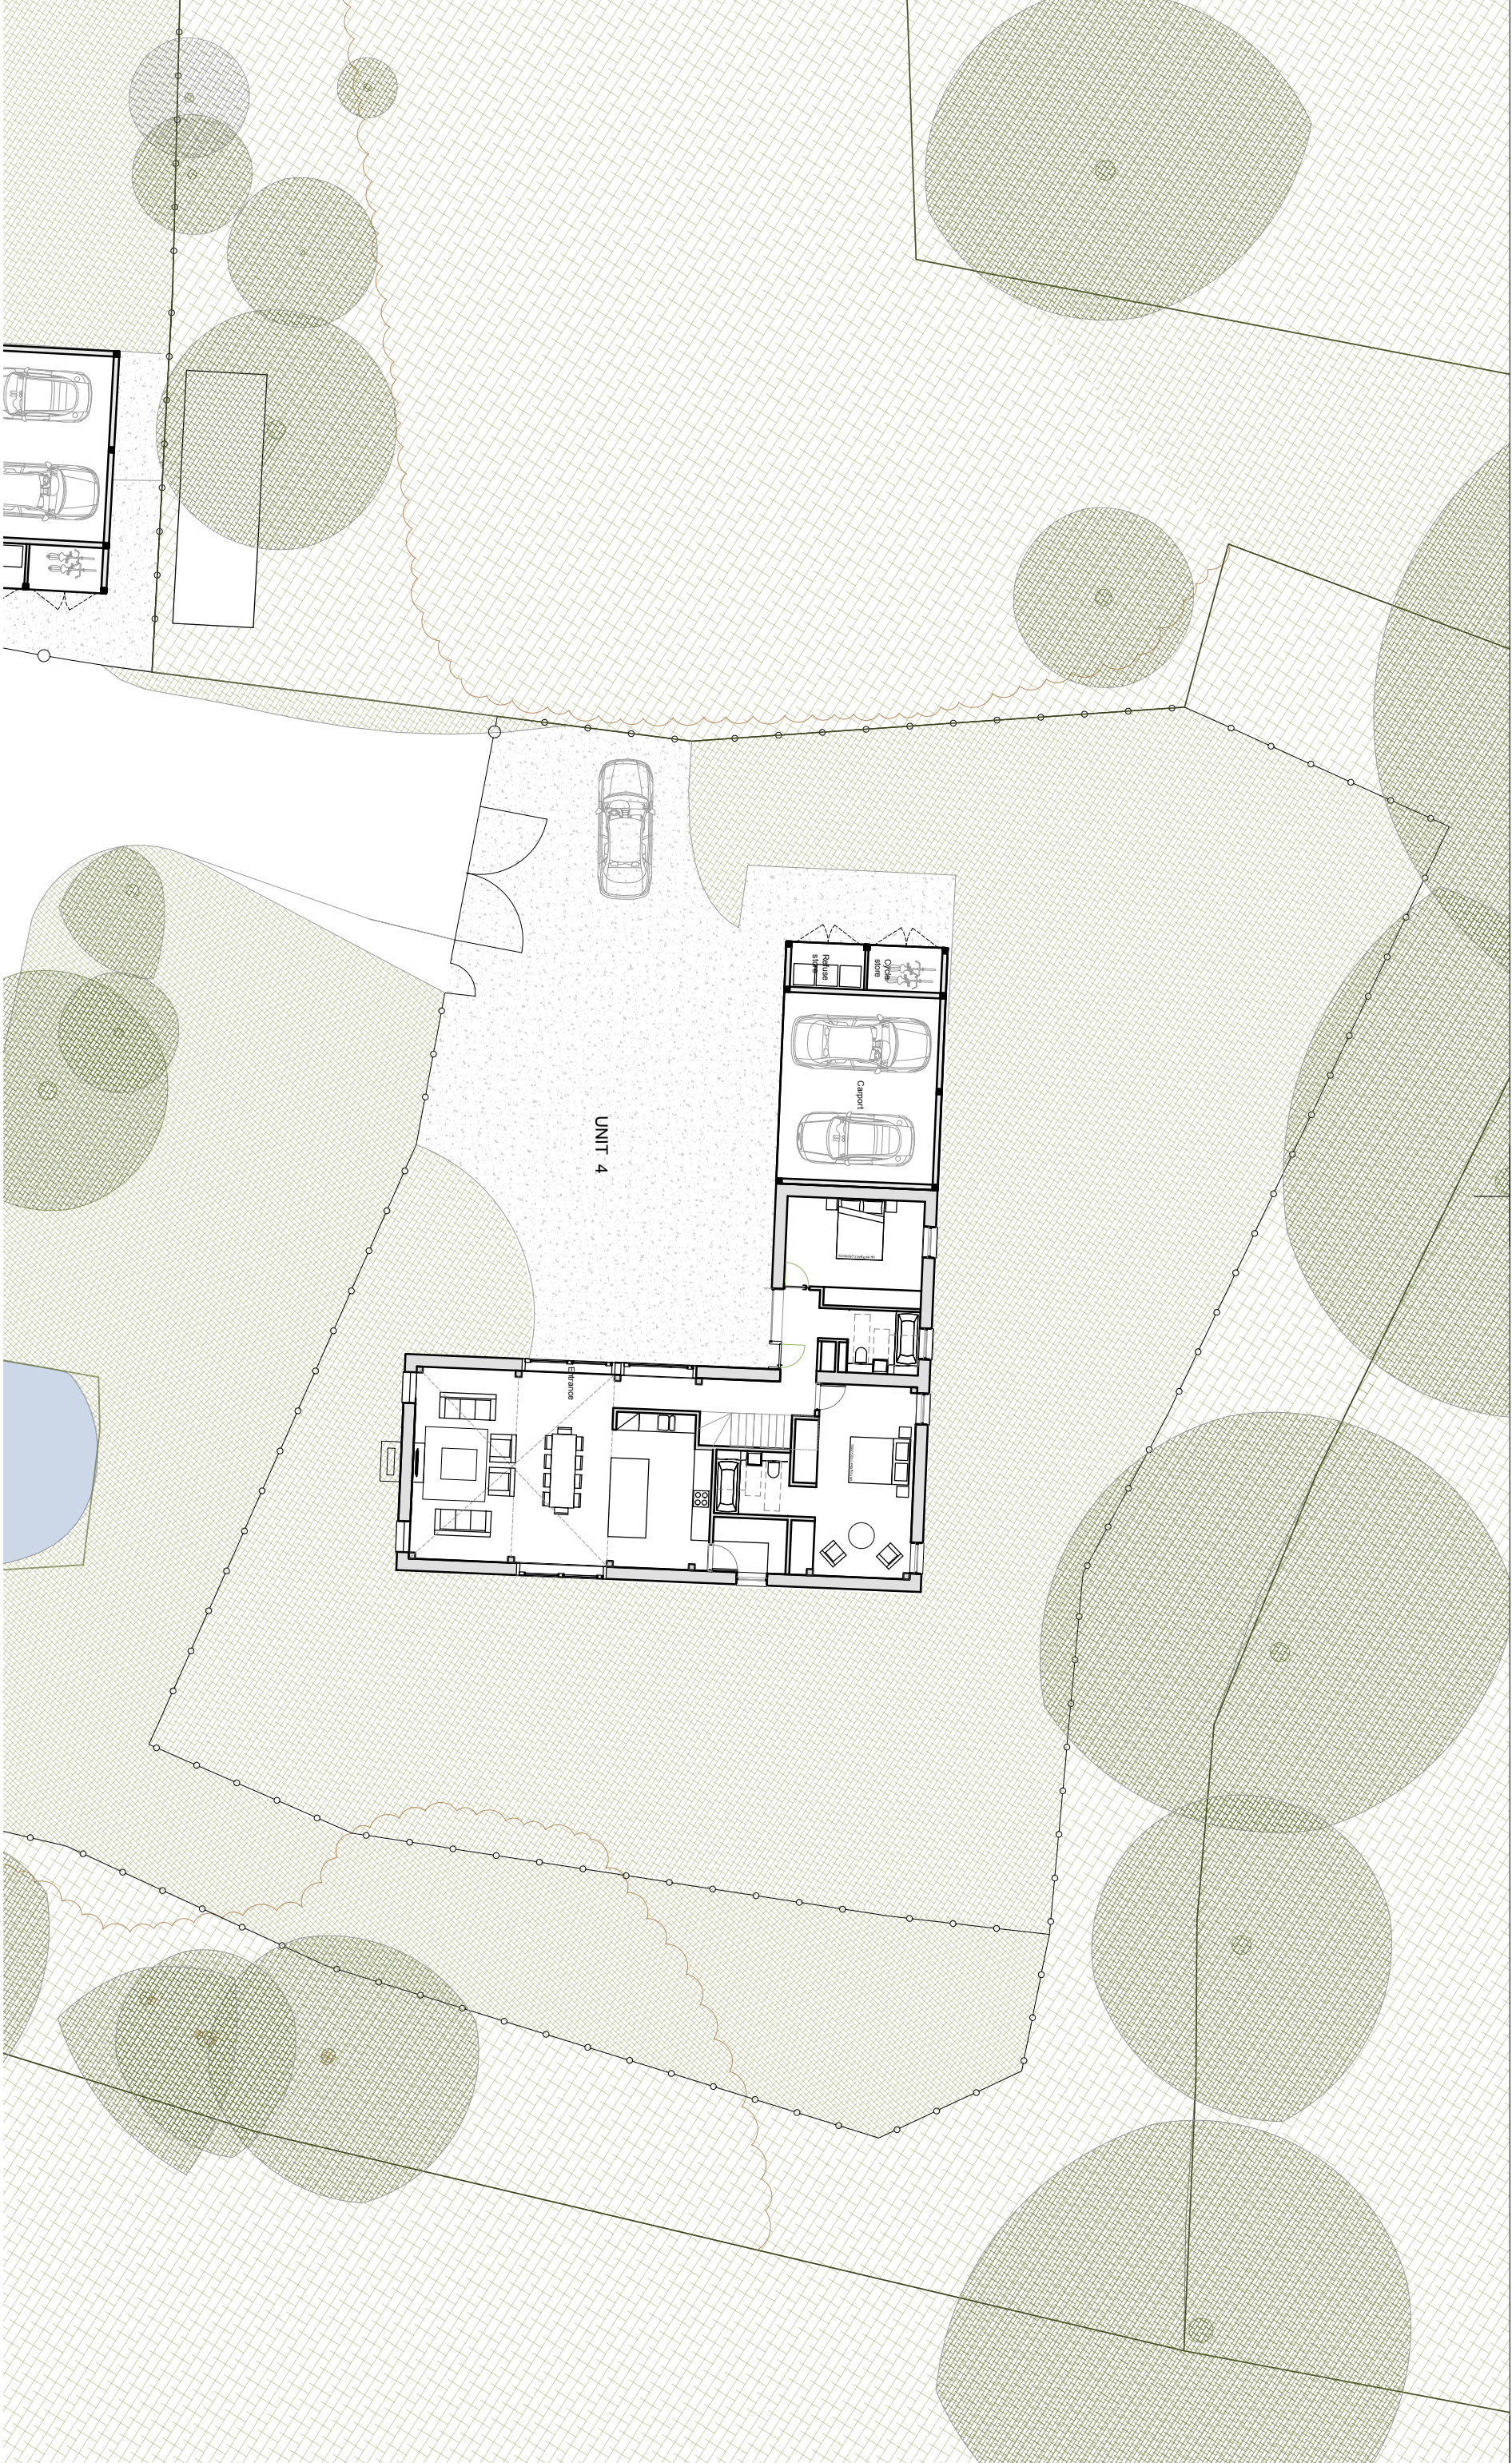

REV.	NOTES:	DATE
..	..	..

TITLE: PROPOSED GROUND FLOOR PLAN	DWG NO: 100_11	REV: D
AREA 2		
PROJECT: GREENACRES	PROJ REF: 101	
SCALE: 1:200 @ A3	DATE: MAY 2024	