




Front Elevation
Plot: 2 - As drawn

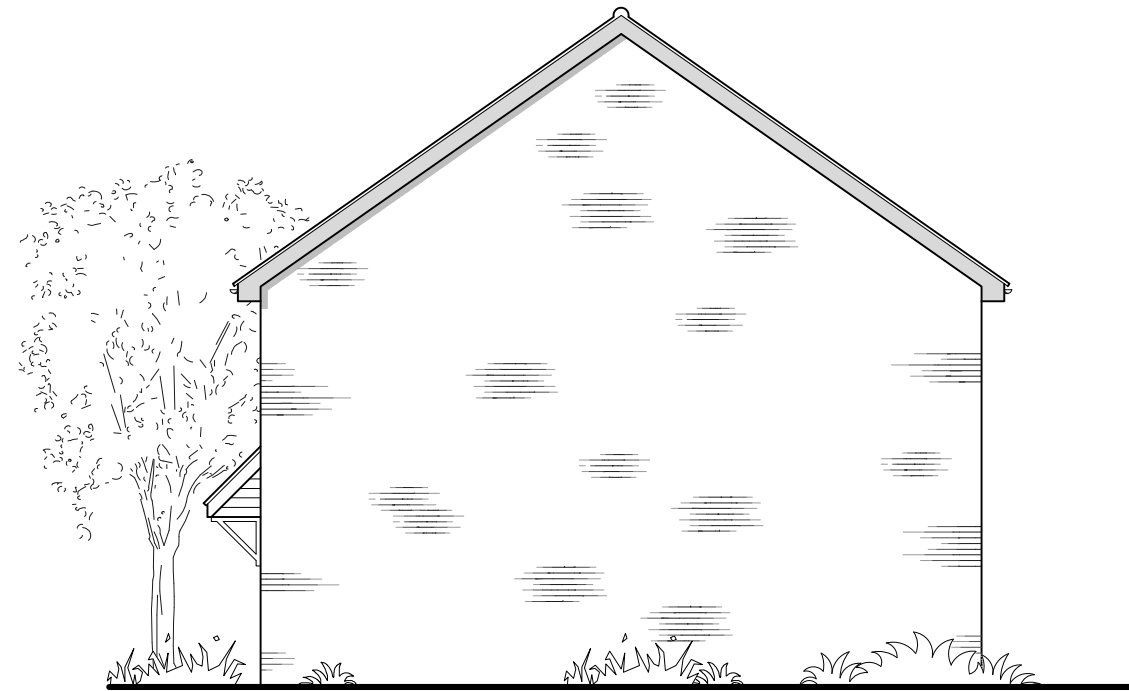

Side Elevation



Rear Elevation



Side Elevation

WOODLAND EDGE CHARACTER AREA



 CMYK (Planning & Design) Ltd 6 The Gavel Centre, Porters Wood St Albans, Herts. AL3 6PQ t: 01727 830123 e: email@cmykuk.net www.cmykuk.net	For:		Job: Mercer Road, Horsham	
			Title: Type AH1 - Elevations 3	
			Scale: 1:100 @ A3	Date: December 2024
	Drg No: 1644 / P / 20.2004			Rev: