




Front Elevation


Plot: 60 - Handed

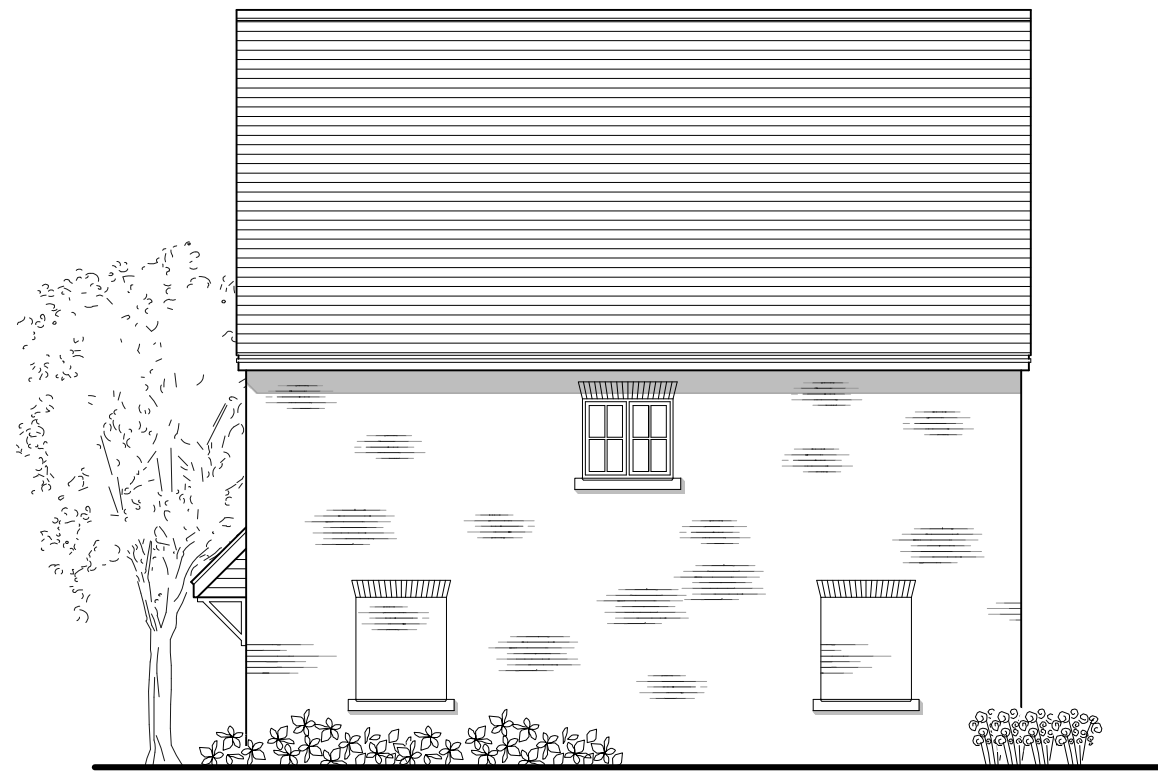

Side Elevation



Rear Elevation

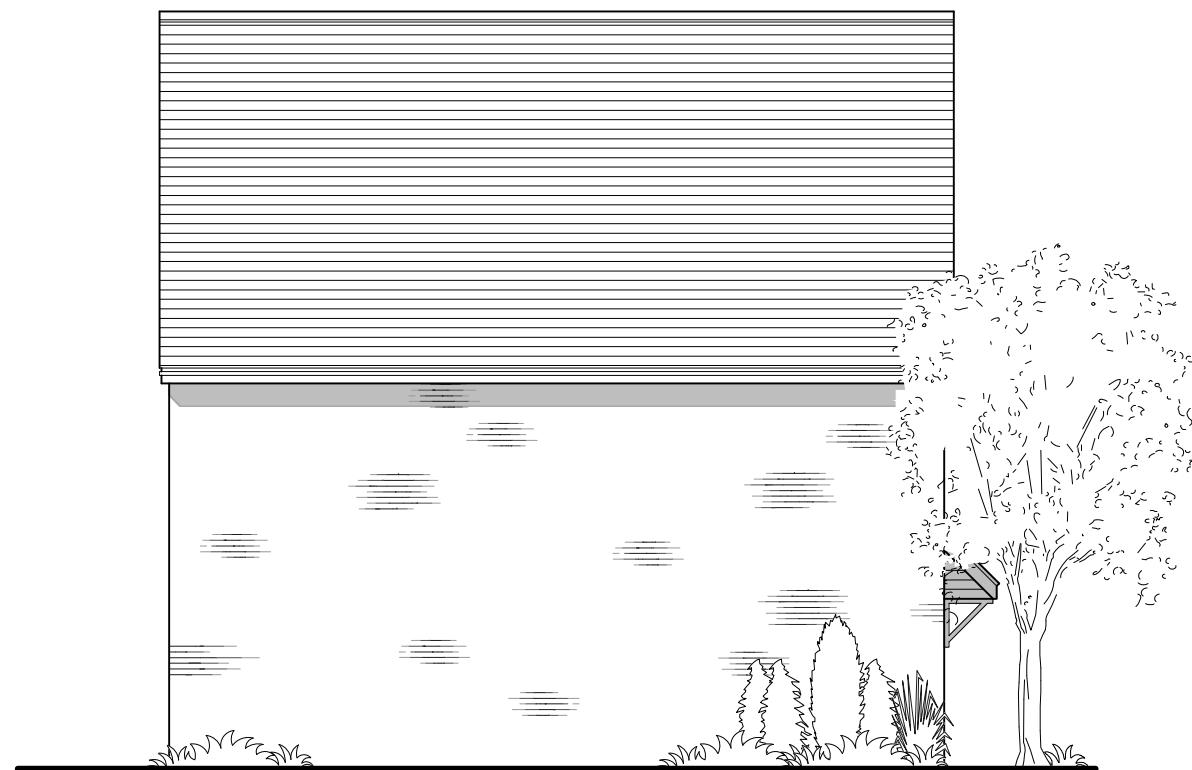

Side Elevation

MERCER ROAD CHARACTER AREA



 CMYK (Planning & Design) Ltd 6 The Gavel Centre, Porters Wood St Albans, Herts. AL3 6PQ t: 01727 830123 e: email@cmykuk.net www.cmykuk.net	For: 	Job: Mercer Road, Horsham	
		Title: Type AH2 - Elevations 3	
		Scale: 1:100 @ A3	Date: October 2024
		Drg No: 1644 / P / 20.2104	Rev: