




Front Elevation
Plot: 12 & 15 - As drawn



Side Elevation
Windows and gablet to plot: 15 only



Rear Elevation

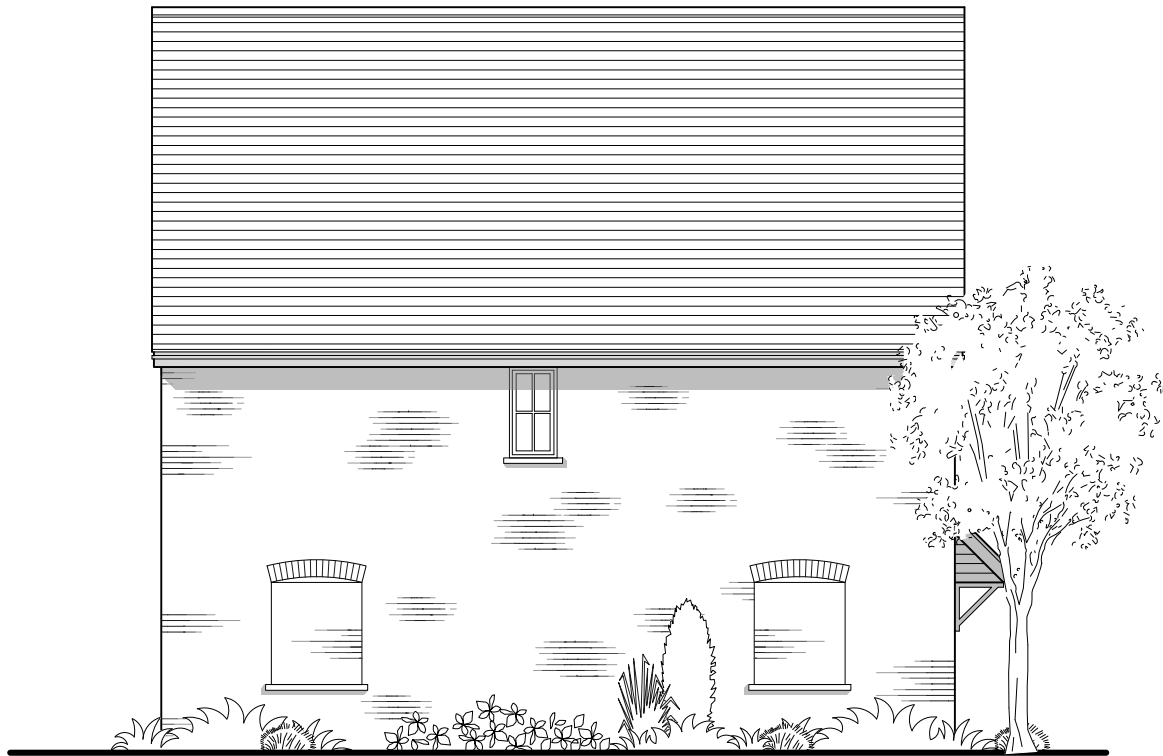

Side Elevation
Windows to plot: 12 only



WOODLAND EDGE CHARACTER AREA

 CMYK (Planning & Design) Ltd 6 The Gavel Centre, Porters Wood St Albans, Herts. AL3 6PQ t: 01727 830123 e: email@cmykuk.net www.cmykuk.net		Job: Mercer Road, Horsham	
		Title: Type AH3 - Elevations 1	
		Scale: 1:100 @A3	Date: October 2024
		Drg No: 1644 / P / 20.2202	Rev: