


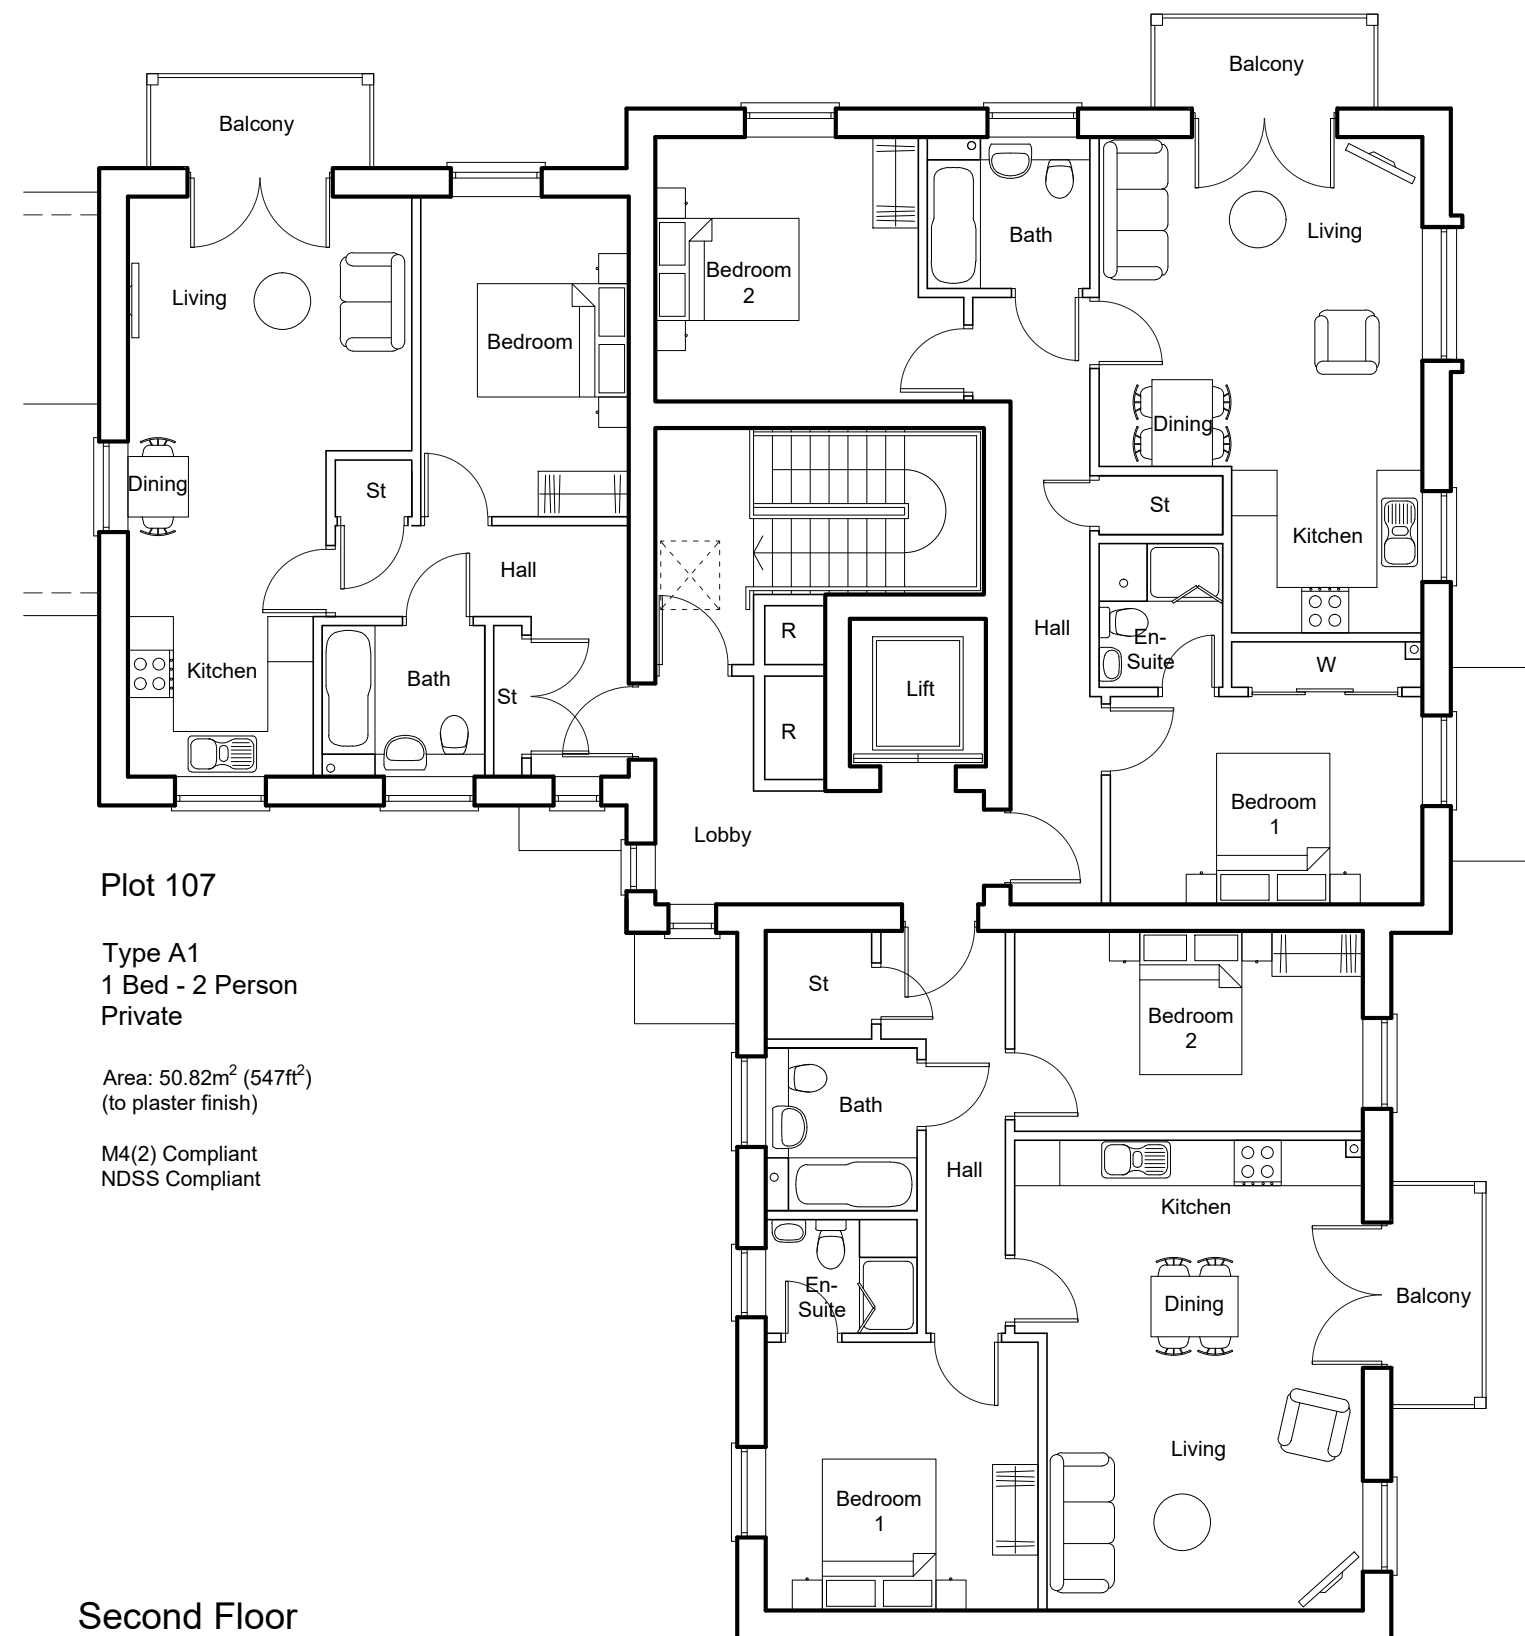

Plot 107

Type A1
1 Bed - 2 Person
Private

Area: 50.82m² (547ft²)
(to plaster finish)

M4(2) Compliant
NDSS Compliant

Plot 108

Type A5
2 Bed - 4 Person
Private

Area: 71.70m² (772ft²)
(to plaster finish)

M4(2) Compliant
NDSS Compliant

Plot 109

Type A4
2 Bed - 4 Person
Private

Area: 70.97m² (764ft²)
(to plaster finish)

M4(2) Compliant
NDSS Compliant

Second Floor



 CMYK (Planning & Design) Ltd 6 The Gavel Centre, Porters Wood St Albans, Herts. AL3 6PQ t: 01727 830123 e: email@cmkuk.net www.cmkuk.net		Job: Mercer Road, Horsham	
		Title: Apartments Plots 101-109 - Second Floor Plan	
		Scale: 1:100 @A3	Date: October 2024
		Drg No: 1644 / P / 30.103	Rev: