




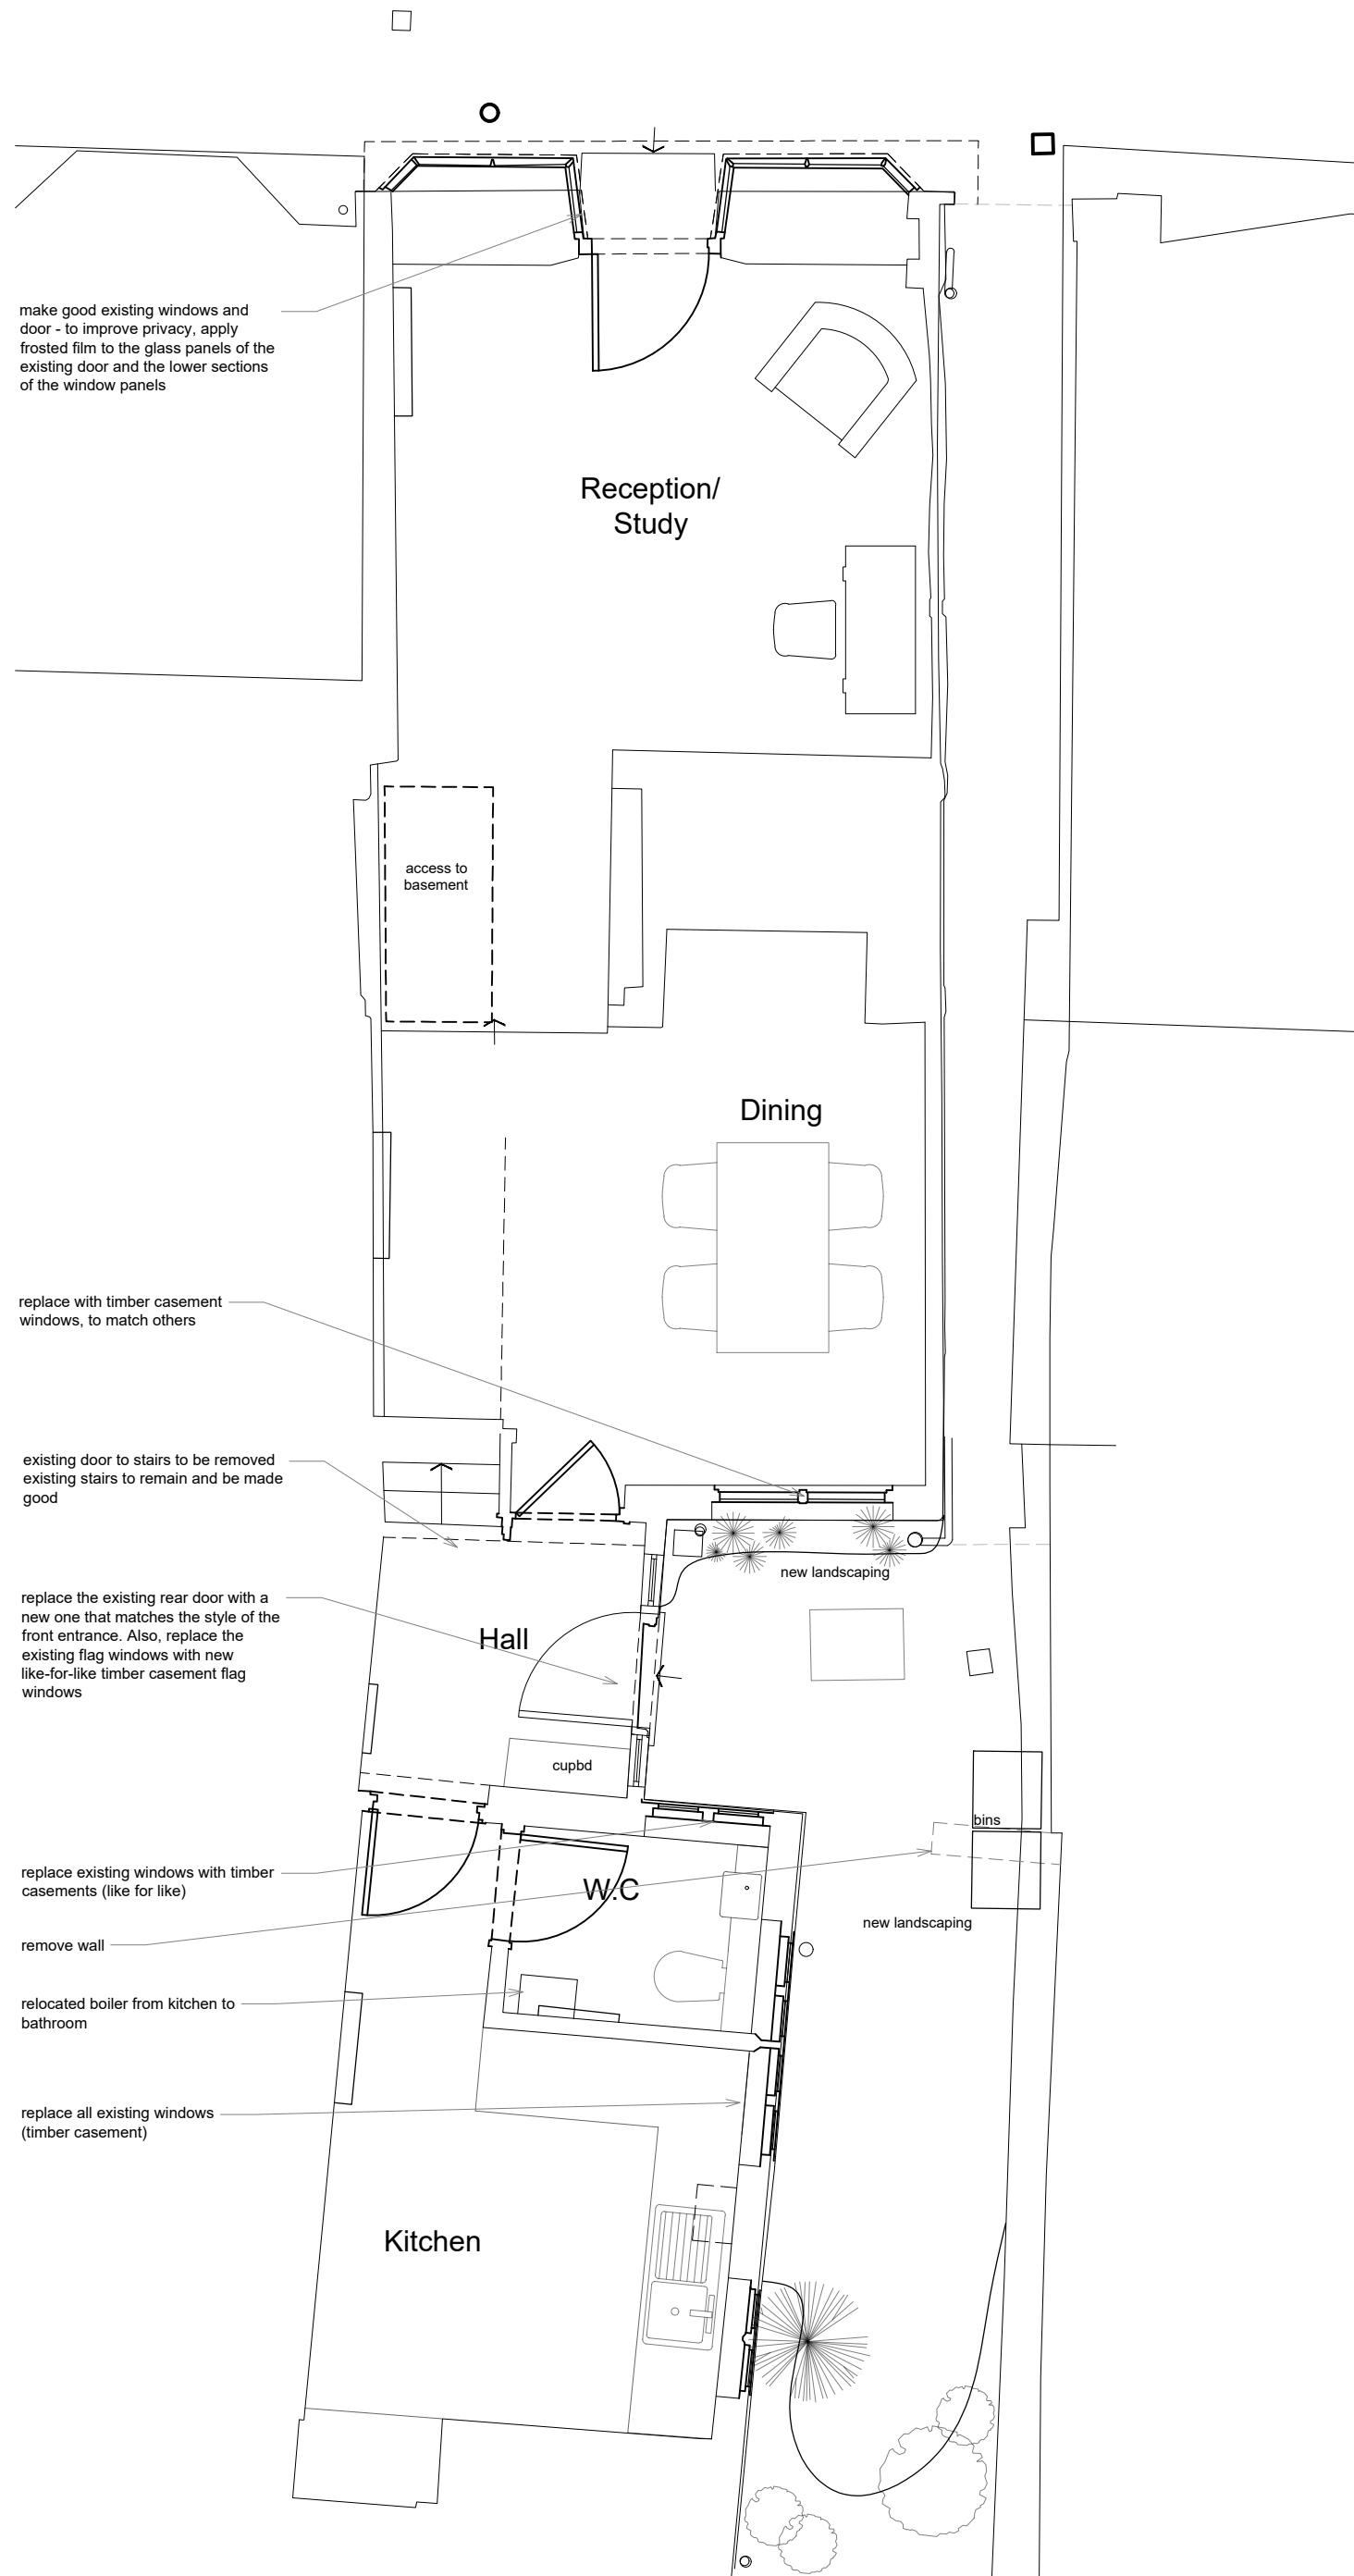


Proposed Ground Floor Plan - 1:50

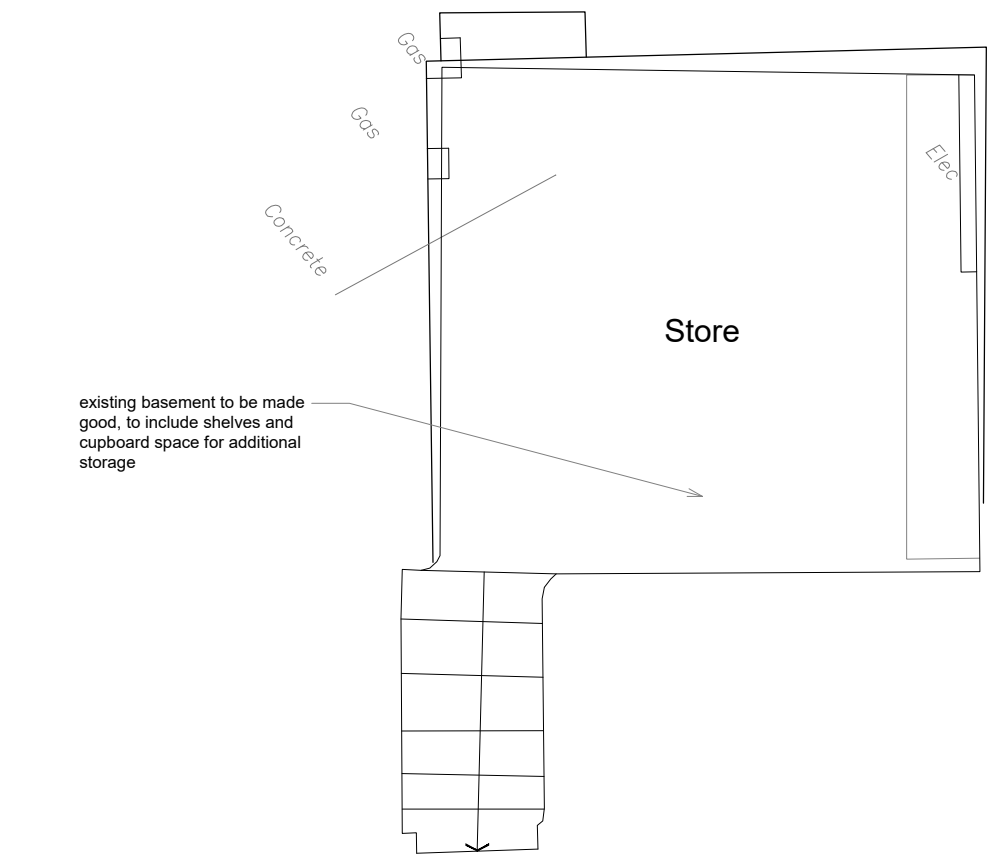


Basement, as Existing - 1:50

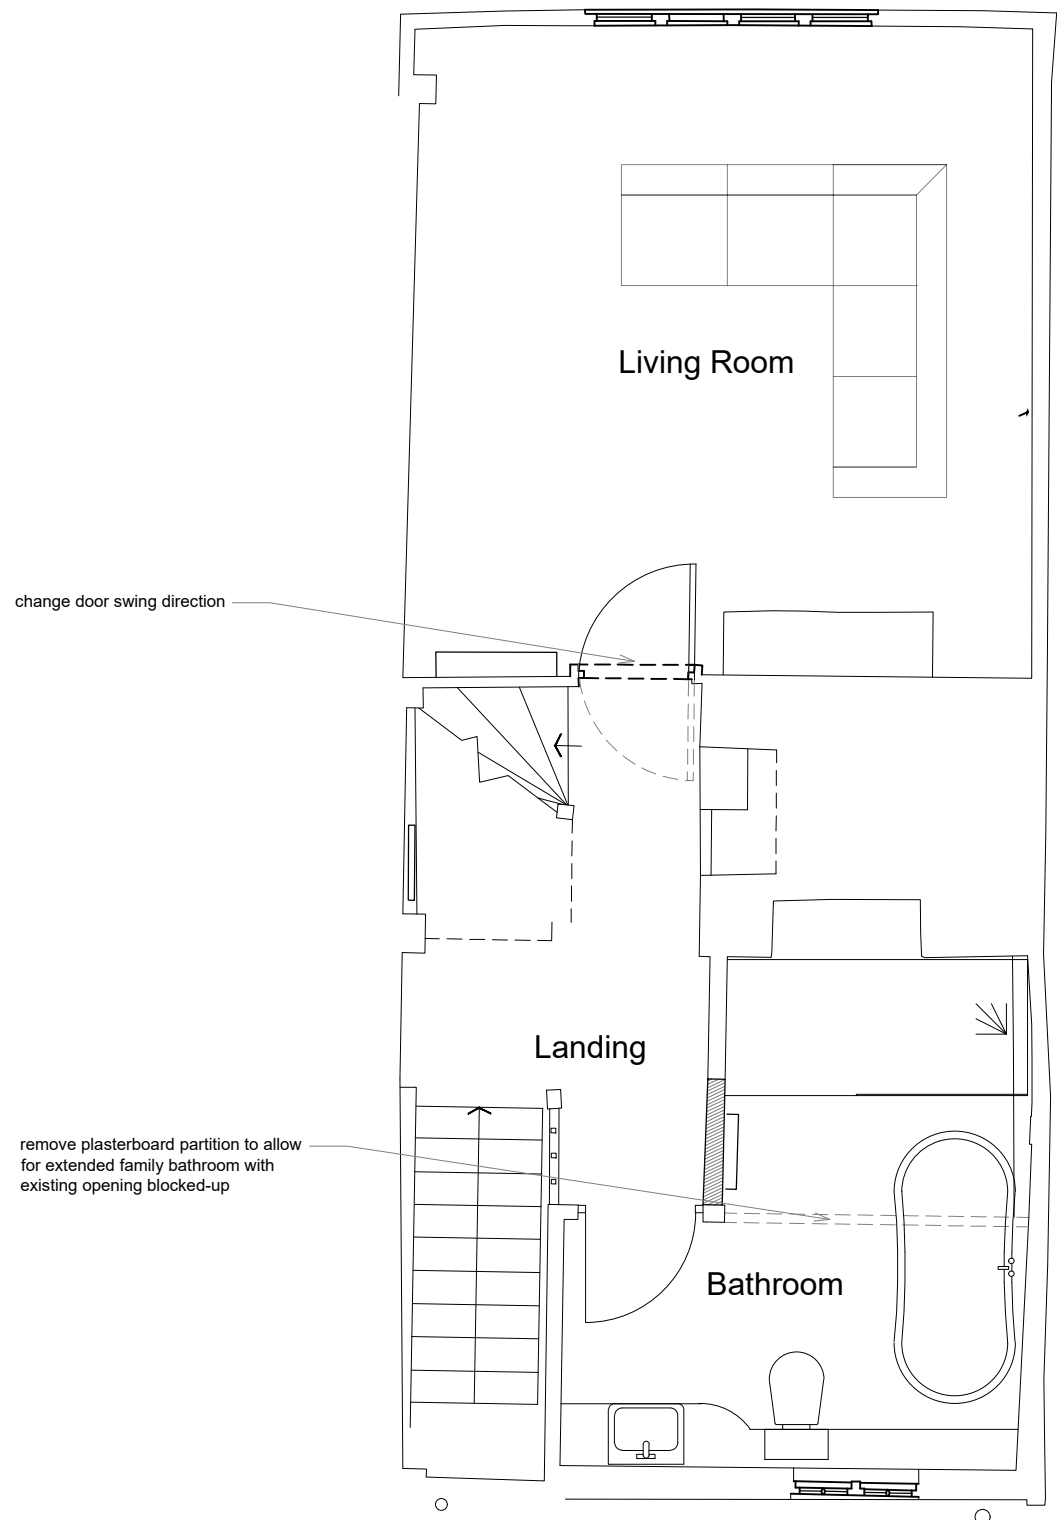


Proposed First Floor Plan - 1:50

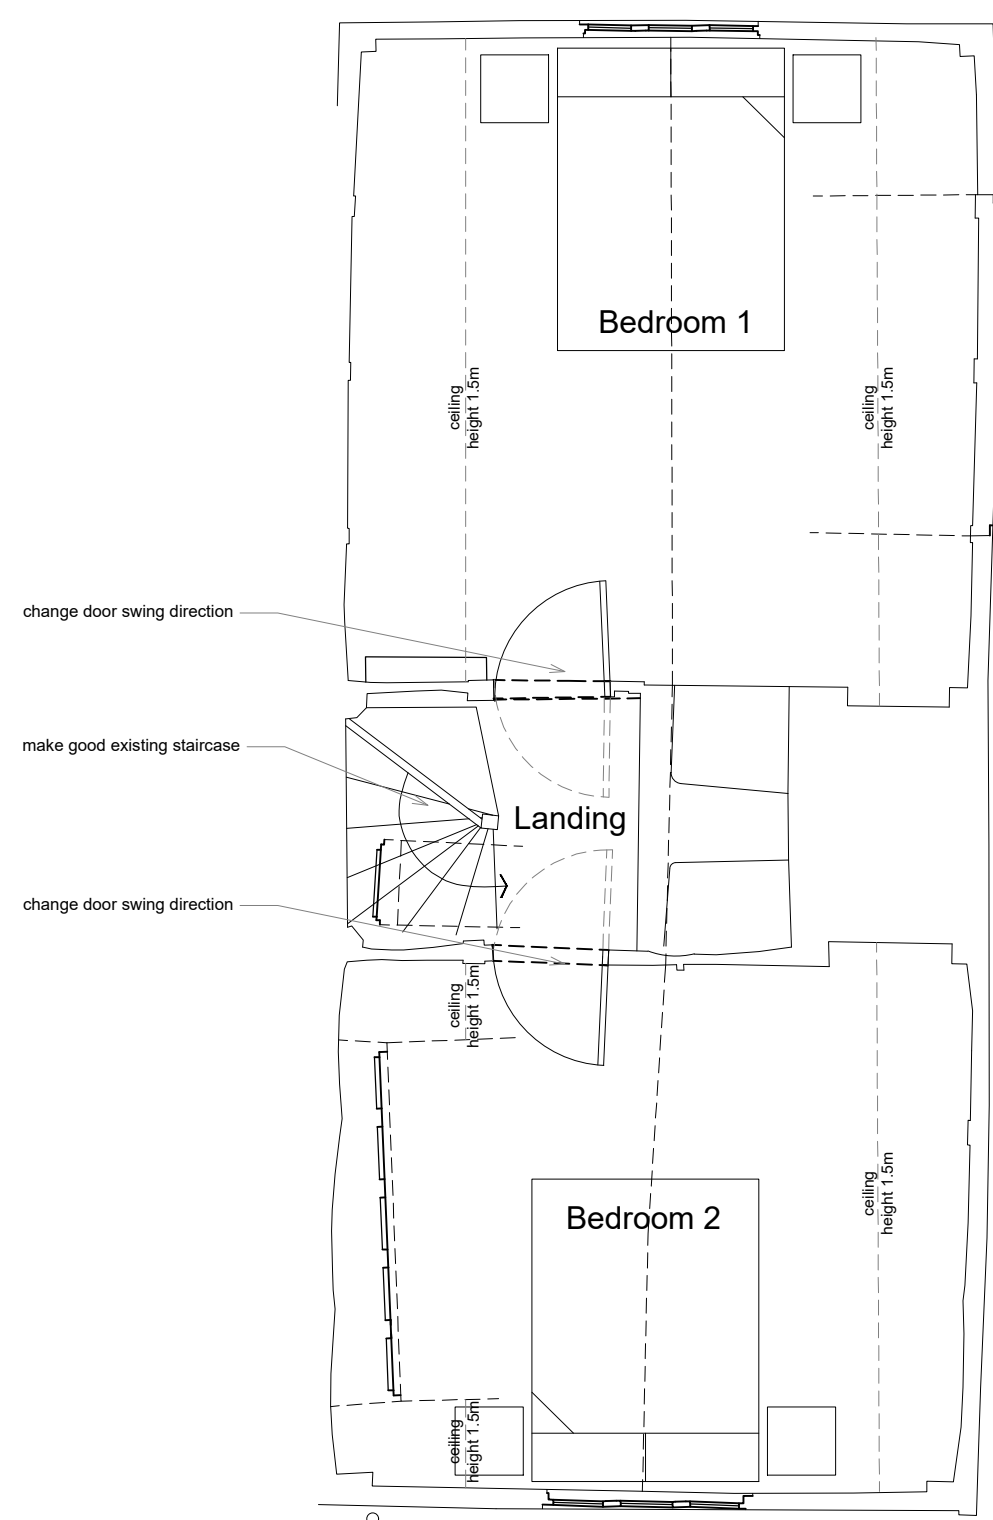

Proposed Second Floor Plan - 1:50

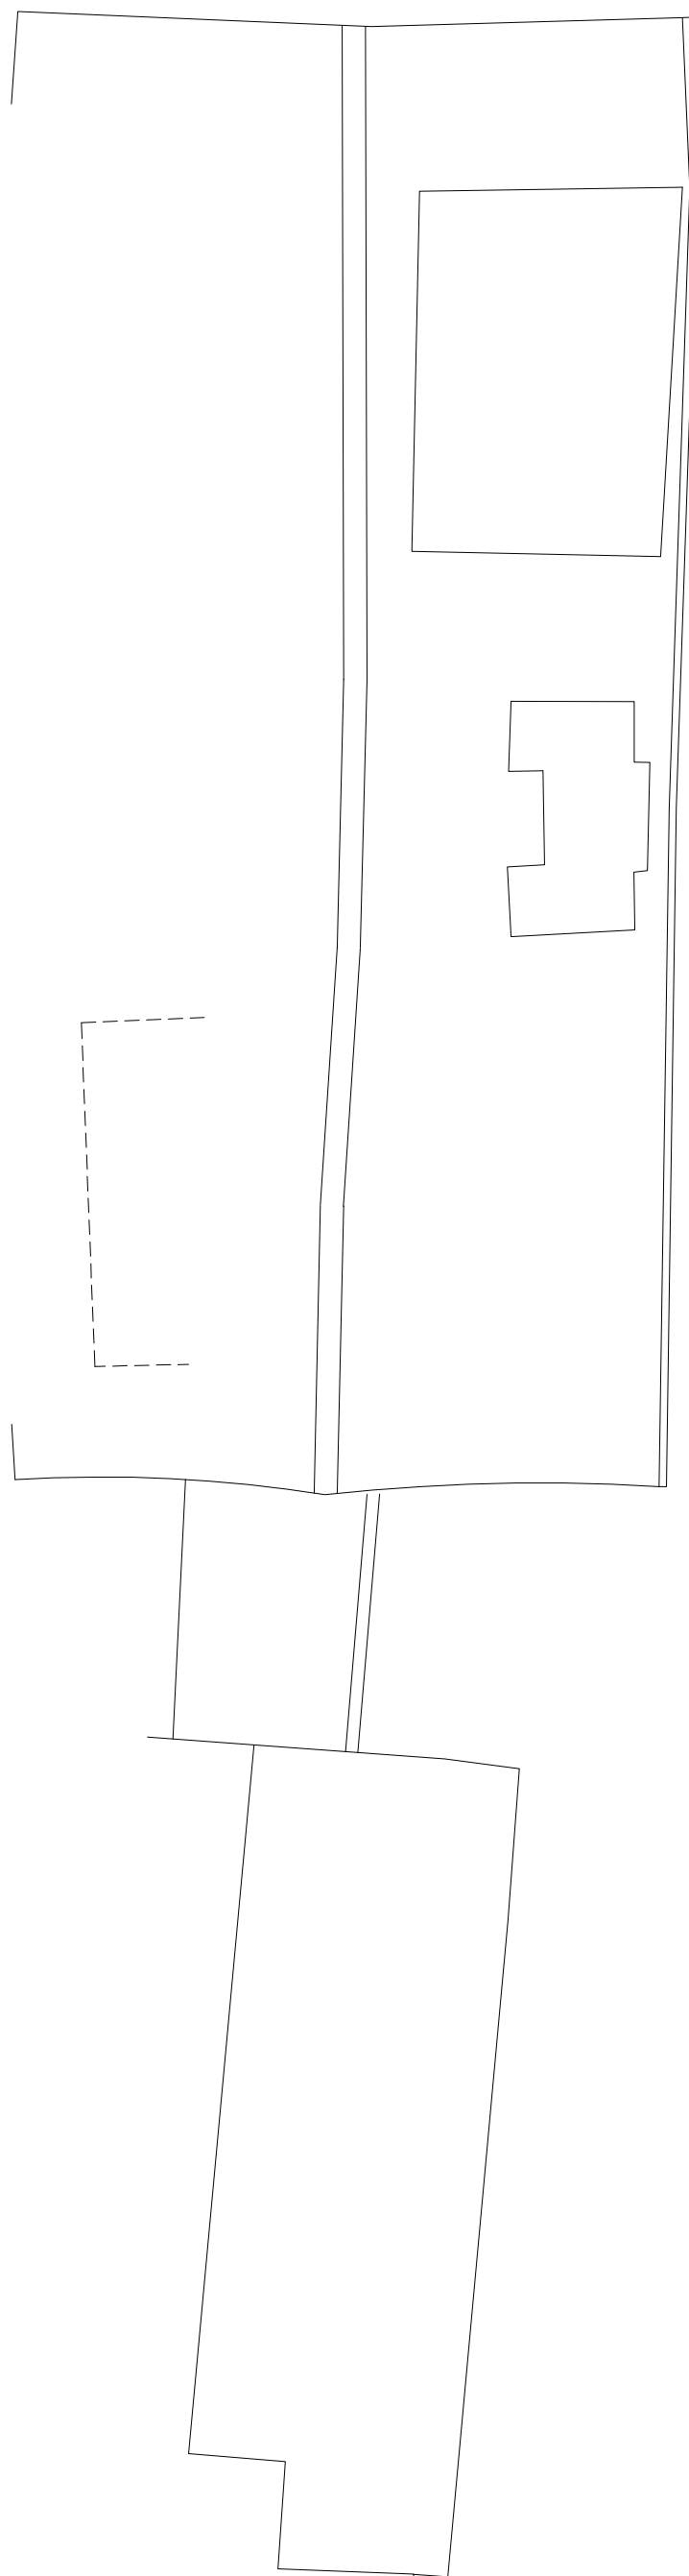

Proposed Roof Plan, as Existing - 1:50

 

Scale - 1:50

- NOTES**
- DO NOT SCALE OFF THIS DRAWING EXCEPT FOR PLANNING PURPOSES
 - CHECK ALL DIMENSIONS ON SITE BEFORE ANY WORK IS COMMENCED
 - ALL GOODS MATERIALS AND WORKMANSHIP MUST CONFORM WITH CURRENT BUILDING REGULATIONS, BRITISH STANDARDS AND CODES OF PRACTICE
 - COPYRIGHT OF THIS DRAWING IS RETAINED BY THE ARCHITECT AND IT MUST NOT BE REPRODUCED WITHOUT WRITTEN CONSENT

REV	DATE	BY	AMENDMENT
B	Jan 26	LA	Amend label to spiral staircase following Conservation Officer's comments
A	Aug 25	LA	Minor amendments following Client comments

**folkes architects**

1 0190 868620
info@folkesarchitects.co.uk

The Old Forge
6 Church Street
Sturington
West Sussex
BN20 6JA

CLIENT
c/o Mr J Dalrymple

JOB TITLE
11 Market Square
Horsham
West Sussex
RH12 1EU

DRAWING TITLE
Proposed Floor Plans

PROJECT STAGE
PLANNING

DRAWING STATUS
PLANNING
NOT FOR CONSTRUCTION USE UNLESS STATED AS 'CONSTRUCTION'

DATE	SCALE	DRAWN BY	CHECKED BY
AUG 2025	1:50@A1	LA	MF

JOB NO.	DRAWING NO.	REVISION
25033	3.01	B