




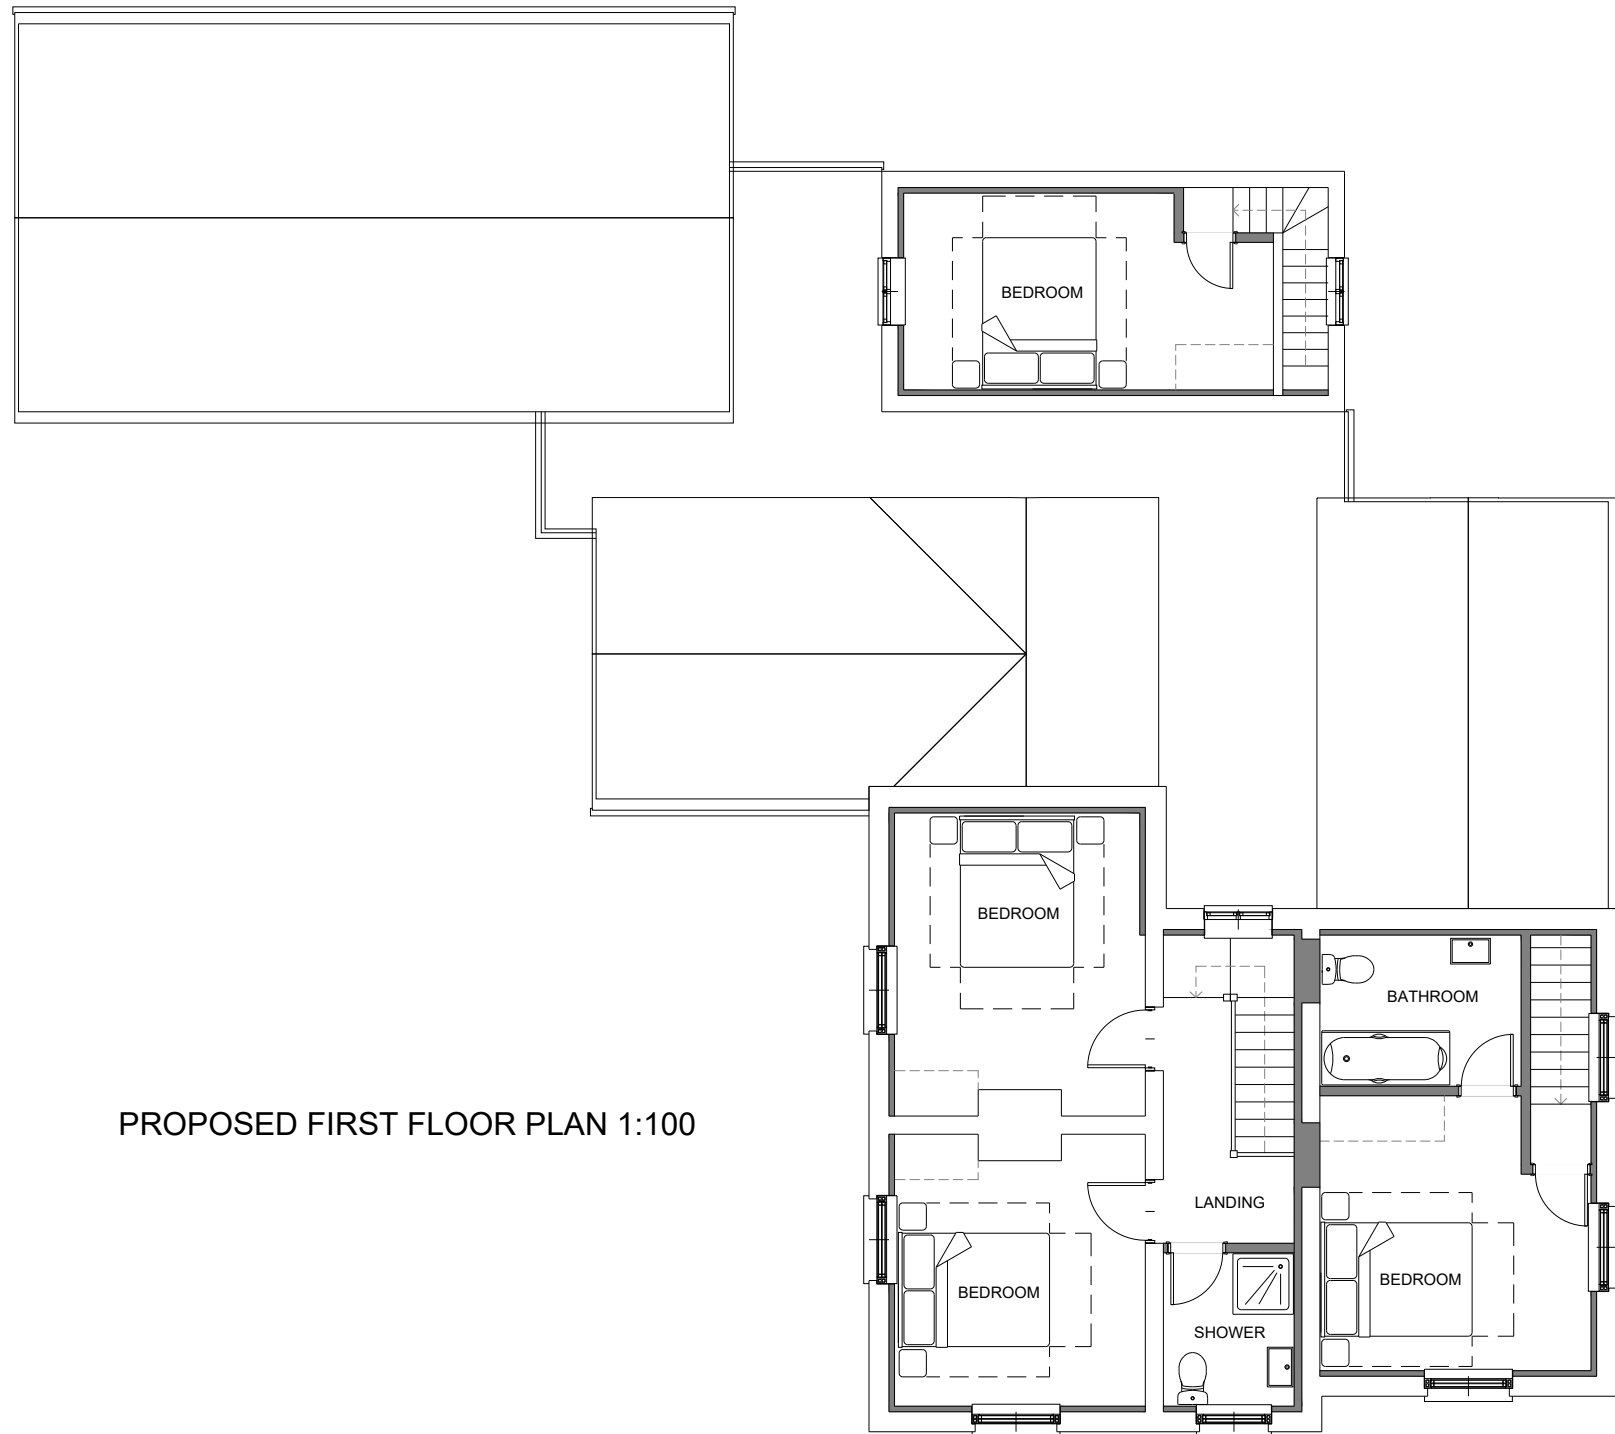

PROPOSED FIRST FLOOR PLAN 1:100

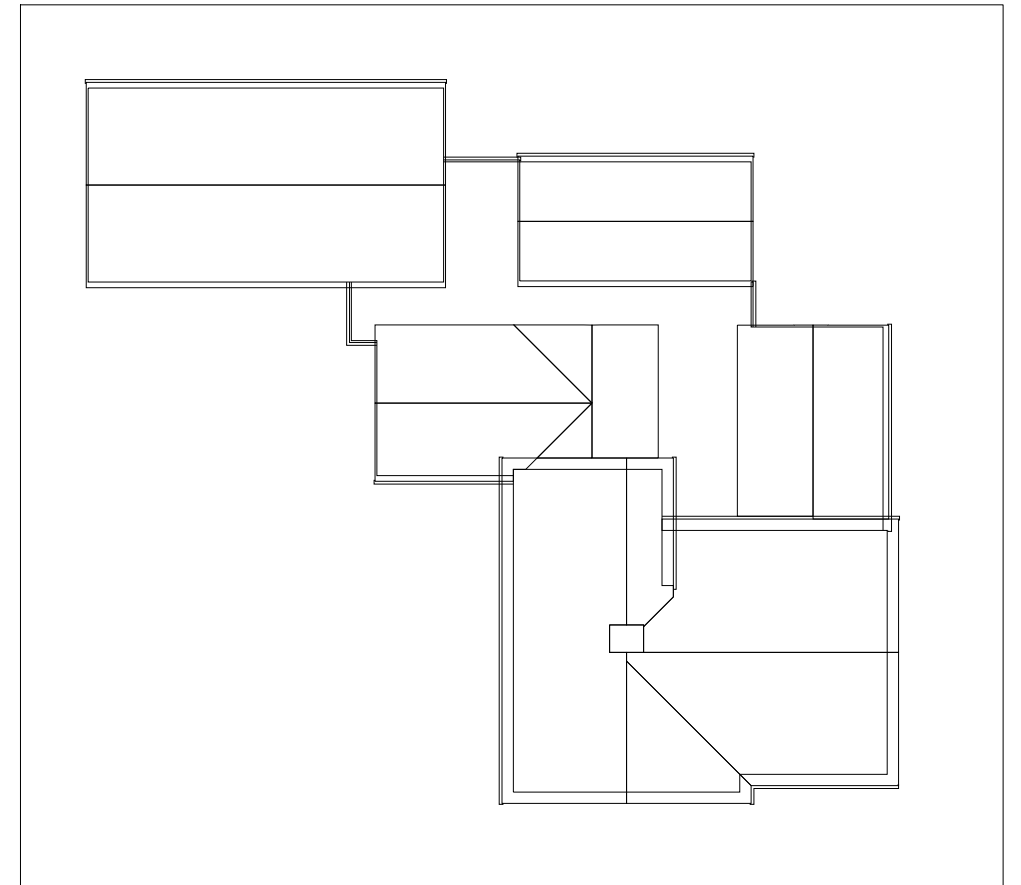

PROPOSED ROOF PLAN 1:200

 

Scale 1:100



Scale 1:200



mark alford design architecture

Heatherlands Bracken Lane Storrington West Sussex RH20 3HS
T: 01903 740033 E: office@markalforddesign.com

client: MR N ILLES
project title: THE GREEN MAN, PARTRIDGE GREEN
CONVERSION TO RESIDENTIAL USE
drawing title: PROPOSED FIRST FLOOR AND PLANS

drawn by: MSA date: JAN '24 scale: 1:100 / 1:200 @ A3

issue status: FOR PLANNING APPROVAL

drawing number: **25554 / P106** revision:

This drawing may not be used or reproduced without written consent. Copyright reserved
No dimensions to be scaled from this drawing except for Planning purposes.