



SAFETY HEALTH AND ENVIRONMENTAL INFORMATION
IN ADDITION TO THE HAZARDS AND RISKS NORMALLY ASSOCIATED
WITH THE TYPE OF CONSTRUCTION WORK DETAILED ON THIS
DRAWING, PLEASE NOTE THE FOLLOWING SIGNIFICANT RISKS AND
INFORMATION;

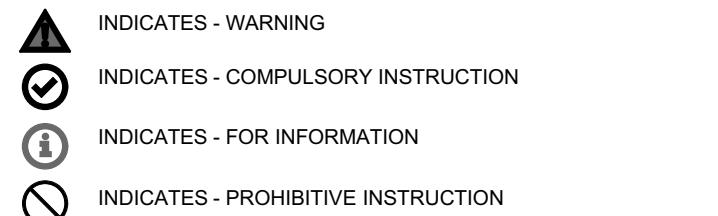

FOR INFORMATION RELATING TO END USE, MAINTENANCE,
DEMOLITION ETC. - PLEASE REFER TO THE HEALTH & SAFETY FILE.

IT SHOULD BE ASSUMED THAT ALL WORKS ARE TO BE CARRIED

IT SHOULD BE DOCUMENTED THAT THE WORKS ARE TO BE CARRIED OUT BY A COMPETENT CONTRACTOR AND, WHERE APPLICABLE, TO AN APPROVED METHOD STATEMENT.

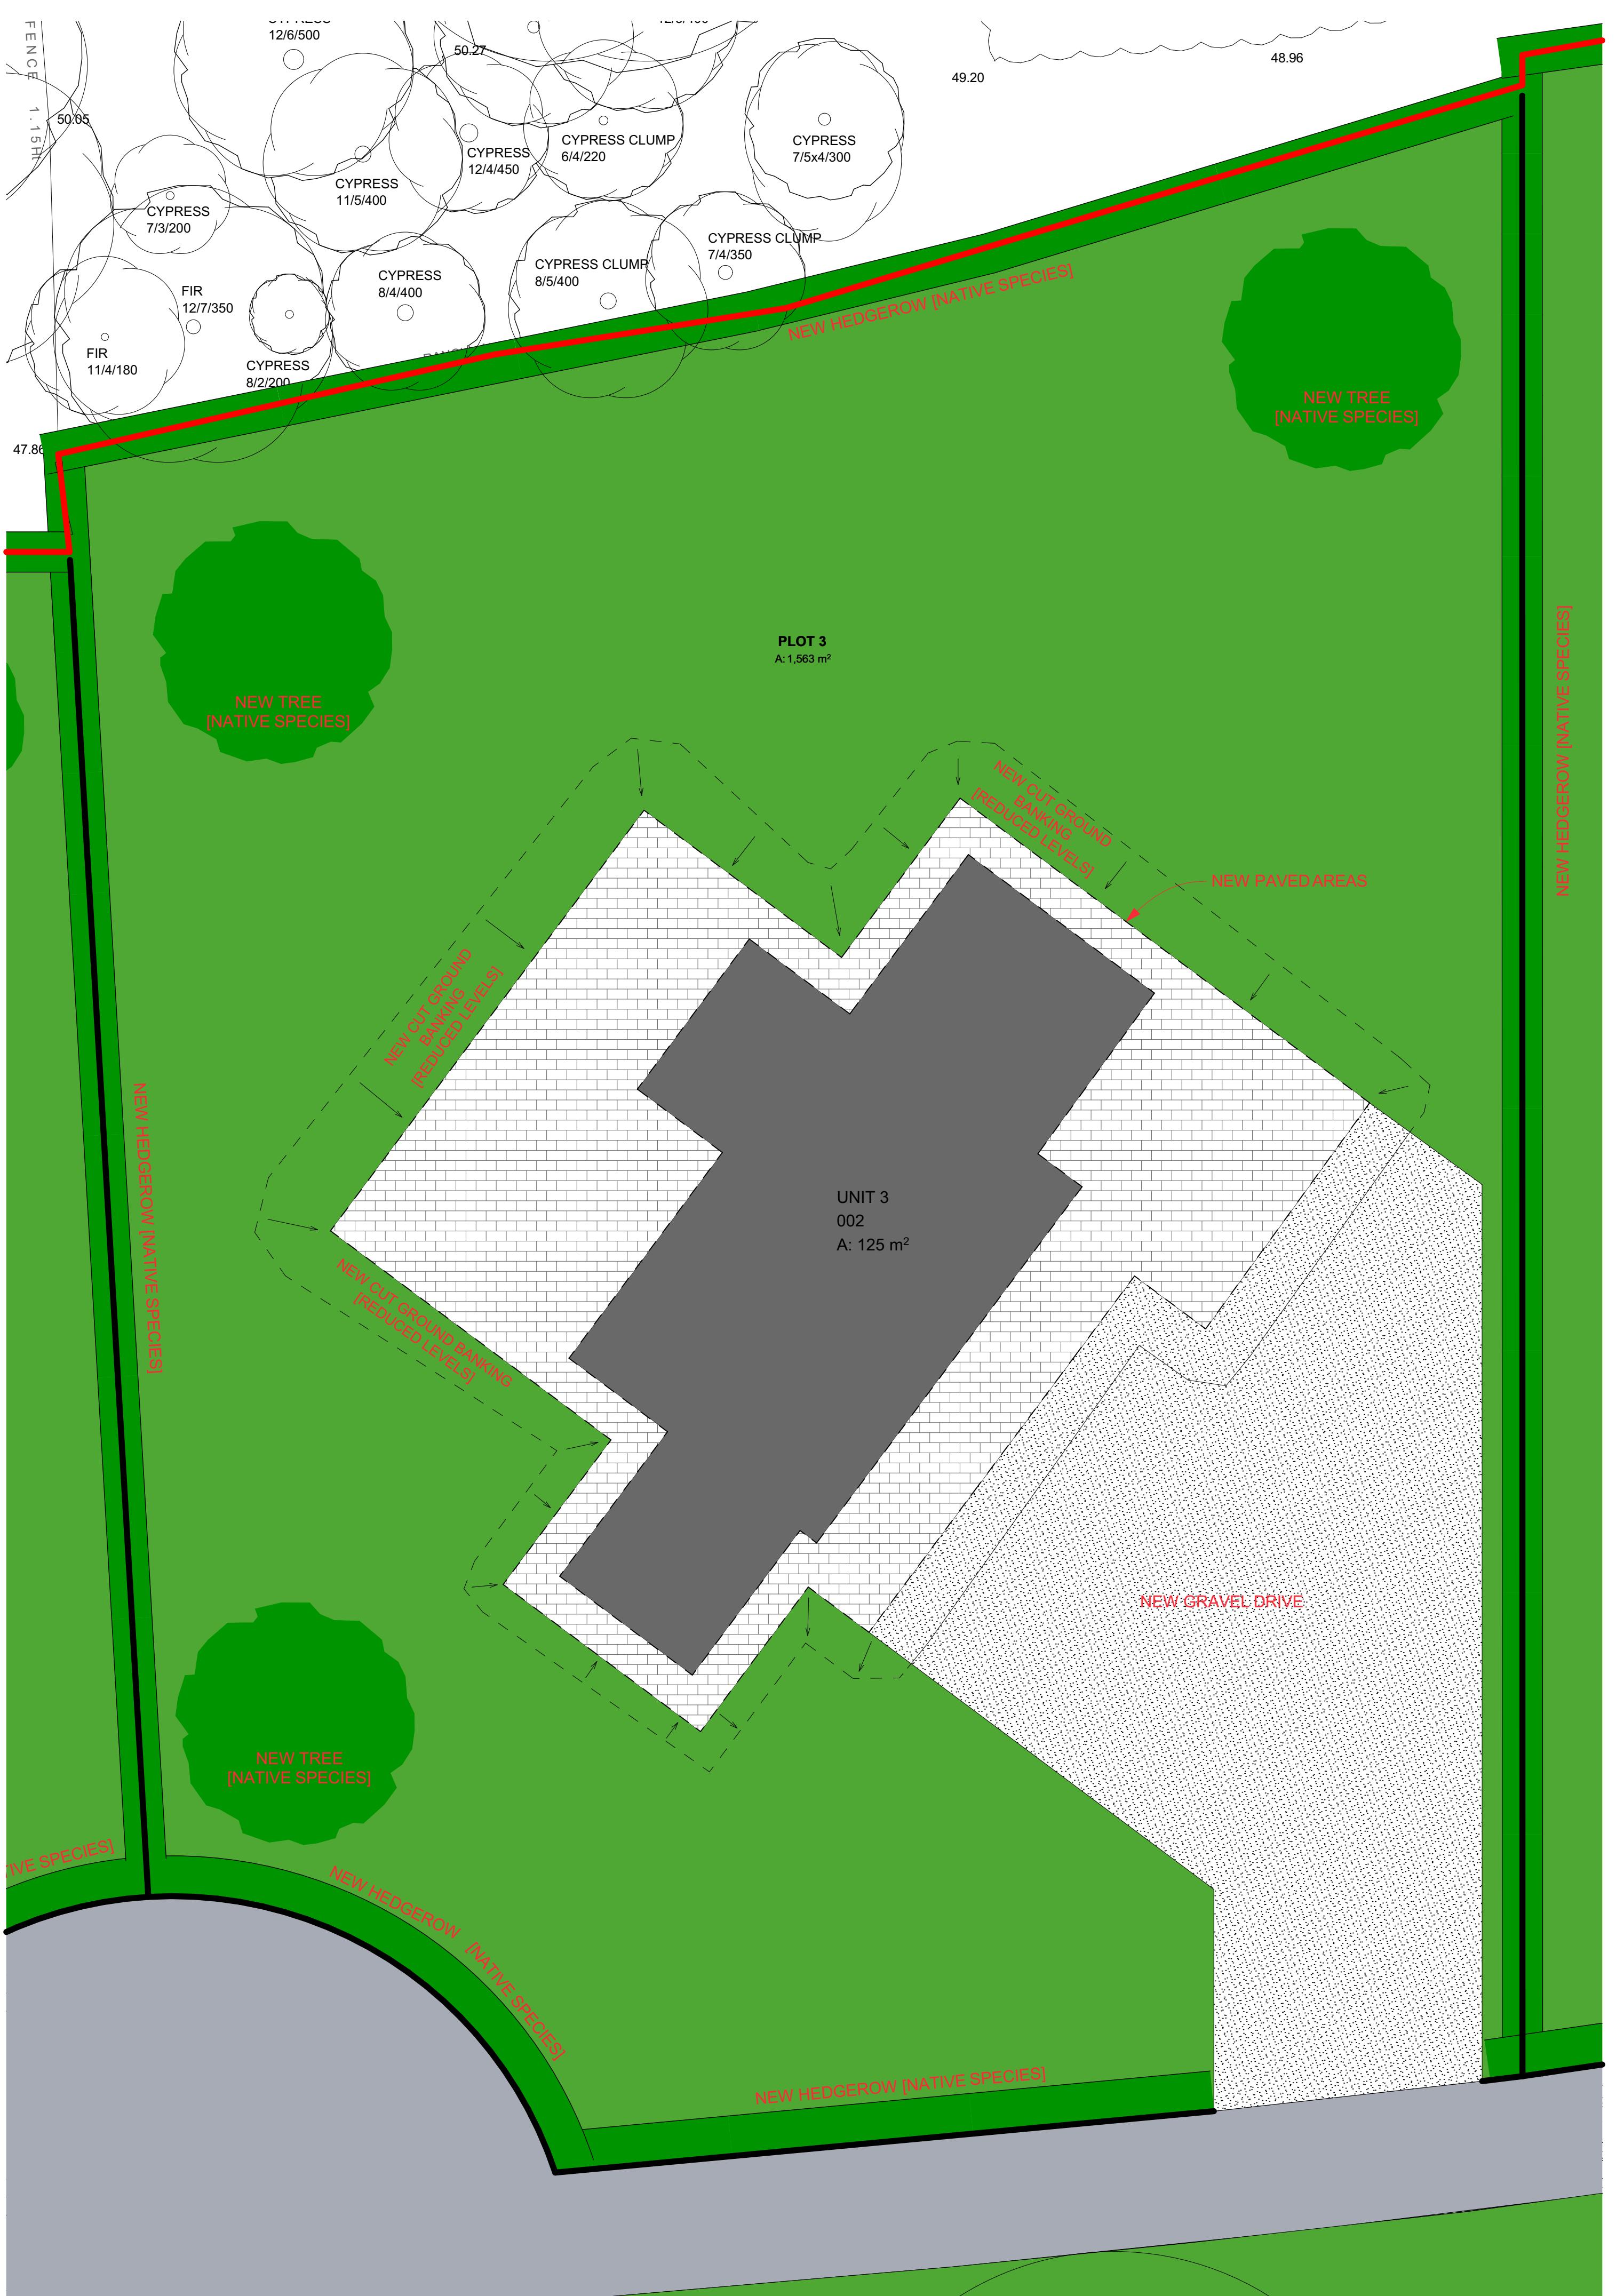

U3

1:100
Unit 3 Site Plan

PROJECT:

**PROPOSED DEVELOPMENT OF 4 NO
SUSSEX STYLE HOUSES / BARNs WITH
ASSOCIATED ACCESS & LANDSCAPING
HIGH CHAPARRAL, LONDON ROAD,
WASHINGTON, WEST SUSSEX, RH20 3RP**

DRAWING TITLE:

DRAWN: [REDACTED] JOB NO: [REDACTED] SCALE @ A1

DRAWN:	JOB NO.:	SCALE @ A
GRM	2691/25	As Shown
CHECKED:	DRAWING NO.:	REV:
PGA	L12SD	

DATE:
JULY 25

U3SP

© PHILIPS SURVEYORS LLP.