



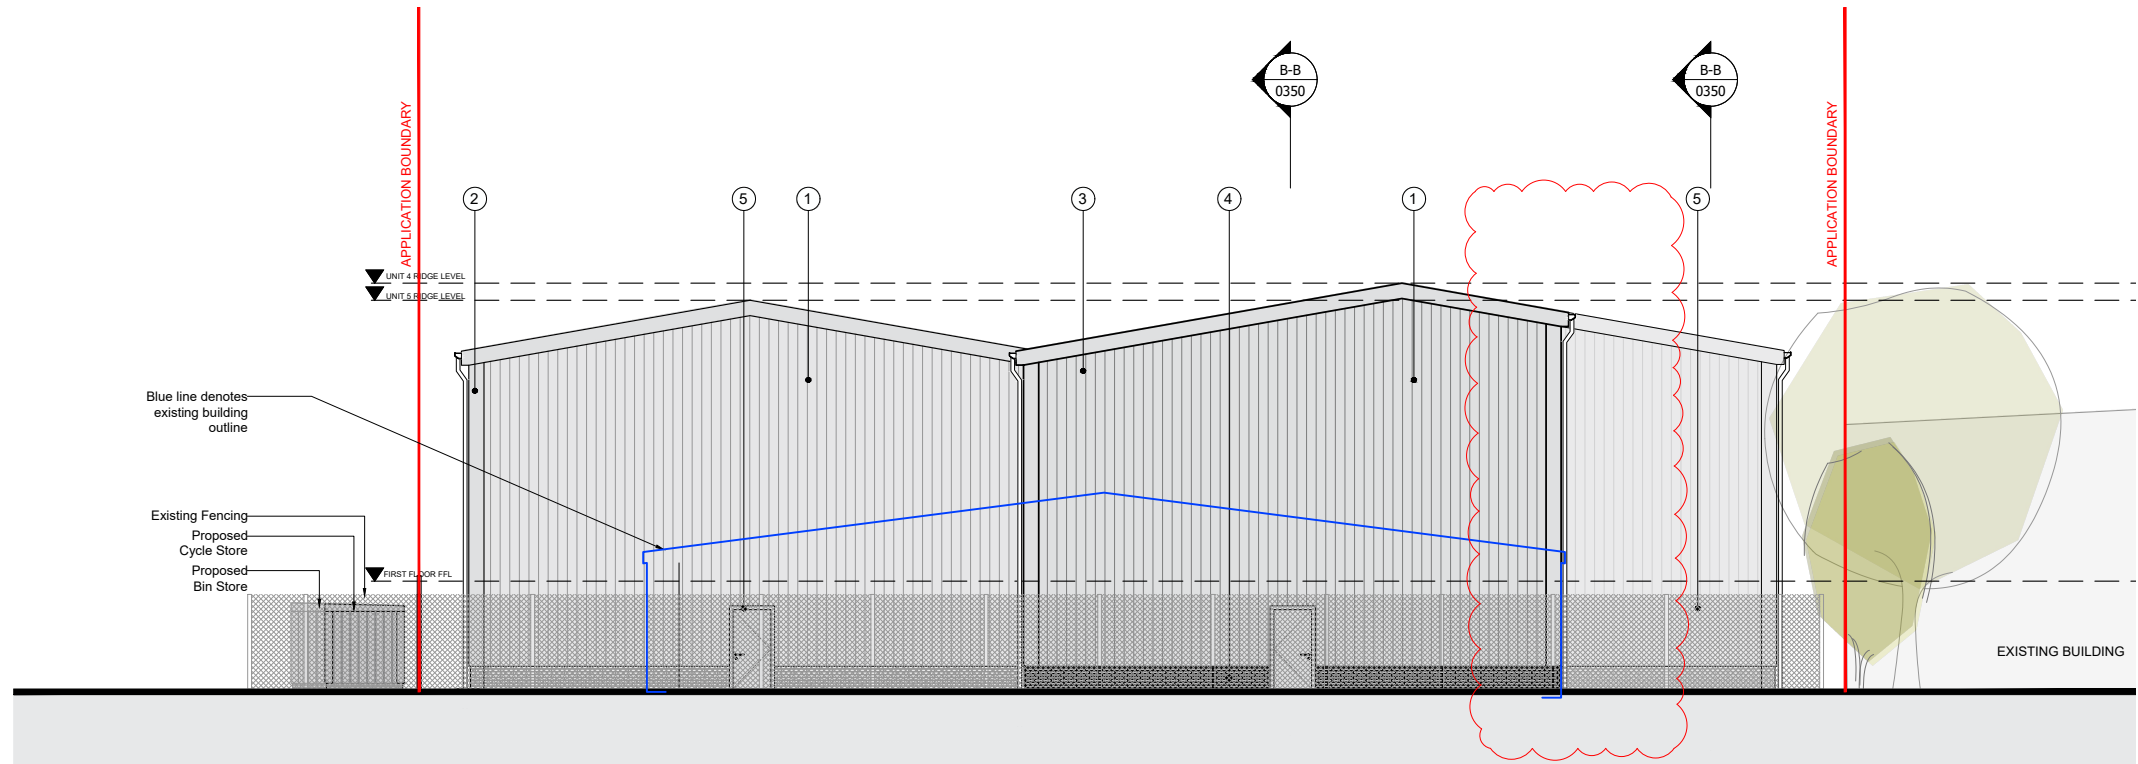


1. WEST ELEVATION (REAR)

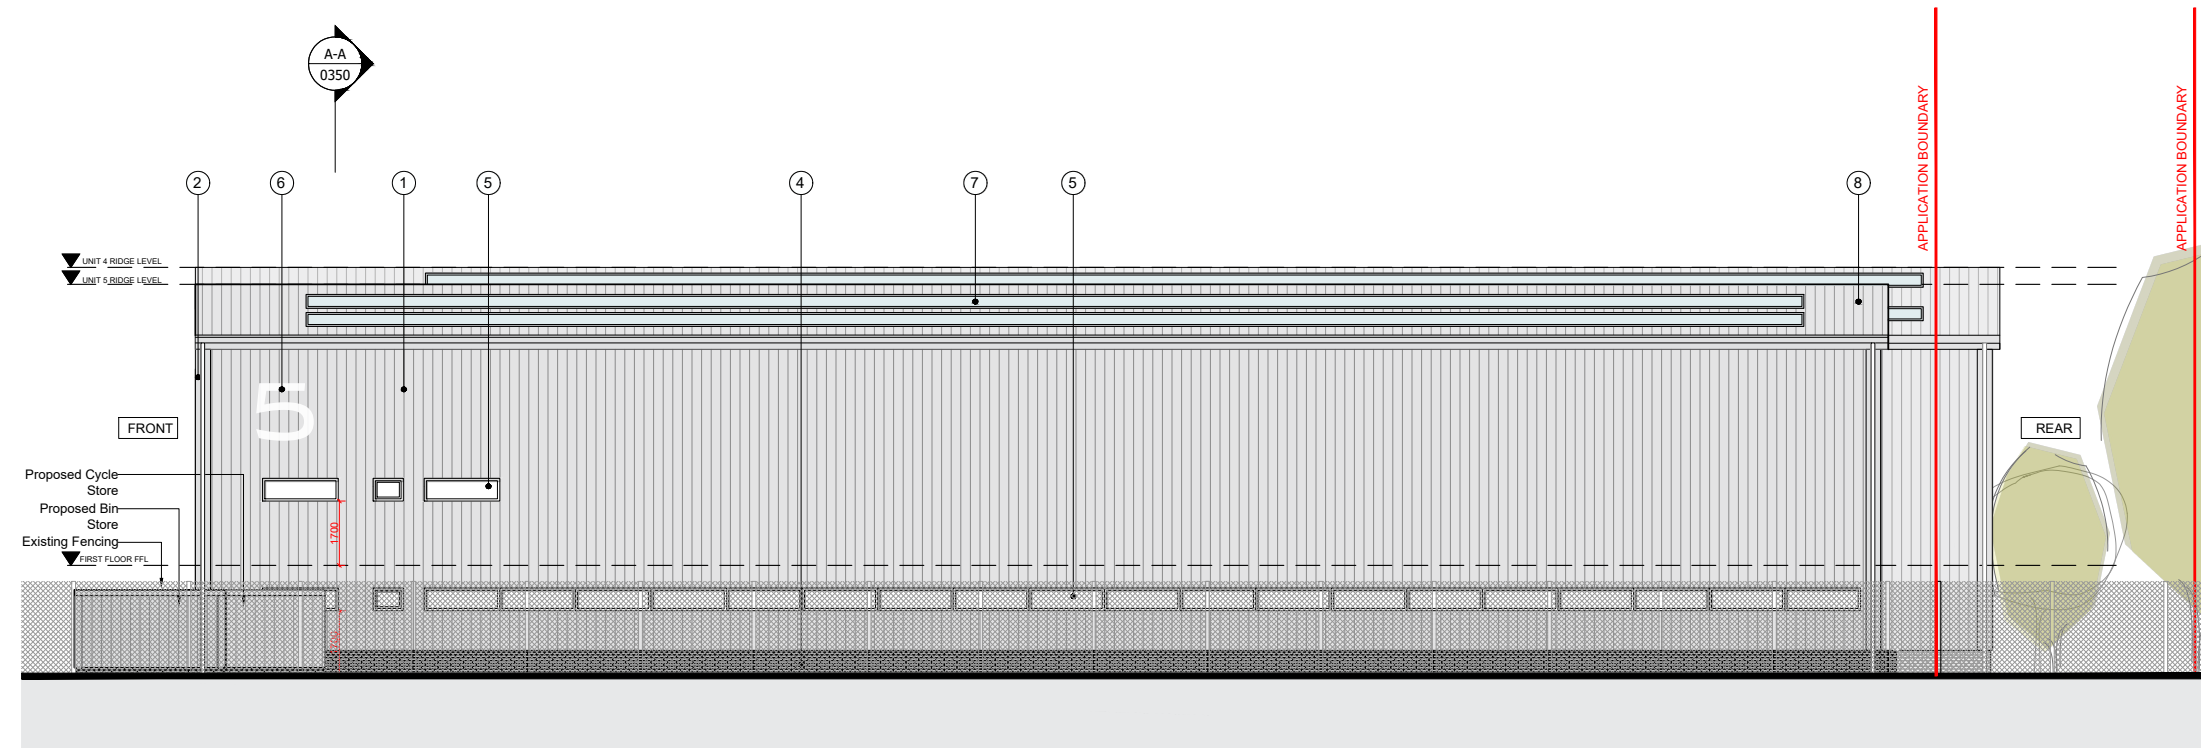

1. NORTH ELEVATION (SIDE)

KEY PLAN

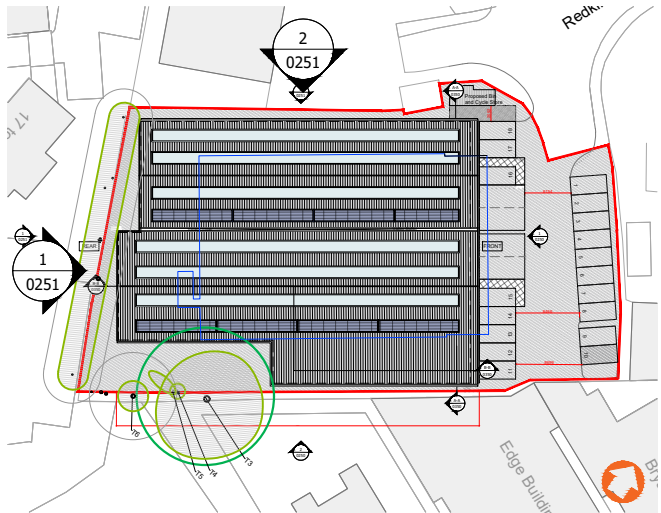

PROPOSED EXTERNAL MATERIAL KEY

1. Grey Aluminium Metal Sheet Cladding
2. Grey Aluminium Metal Trim
3. Grey Aluminium Metal Fascia
4. Grey Engineering Bricks
5. Grey Aluminium Powder-coated Doors, Windows and Roller Shutters
6. Smooth unpainted Stainless Steel (Unit Numerals)
7. Rooflights
8. Profiled Roof Sheet
9. PV Panels on mounting brackets

REVISIONS				
P3	6.8.25	Revised layout for 15 - 180°	AM	NM
P2	1.5.25	Client's comments	AM	NM
P1	23.4.25	For planning	AM	NM
REV.	DATE	REVISION	DRW.	CHK.



Client: Wildgoose UK Limited
Job: 2473
Address: Redkiln Close, Horsham RH13 5QL

Drawing: Proposed Elevations_West and North

Scale: 1:200
Drawn: AM
Checked: NM
Date: 02/01/2025

Size: A3
2473-MAL-XX-ZZ-DR-A
PRELIMINARY
Liable to change without notice, not for construction
Rev

