


PROPOSED FRONT ELEVATION

SCALE 1:100


PROPOSED REAR ELEVATION

SCALE 1:100

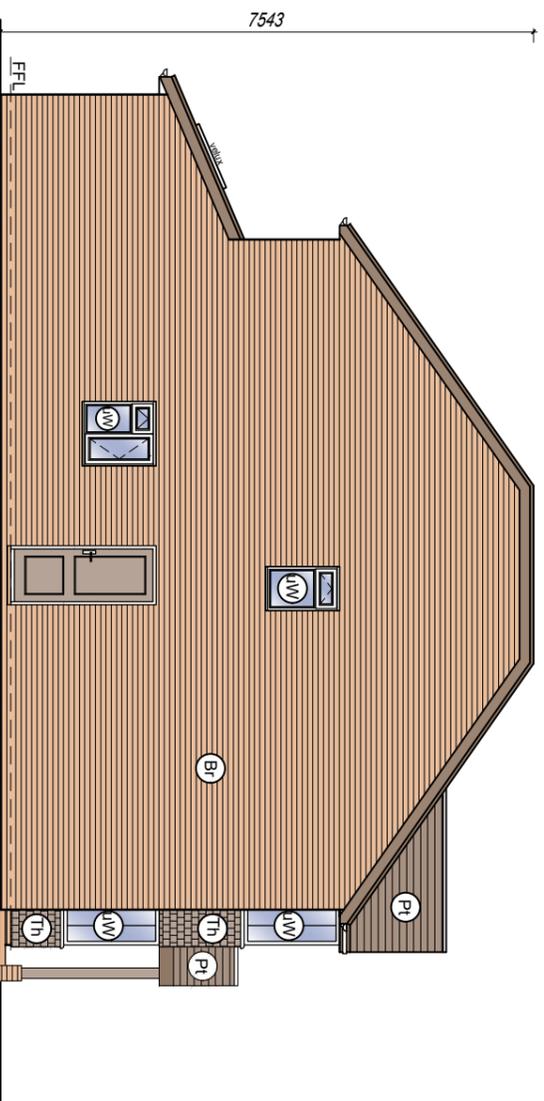

PROPOSED SIDE ELEVATION

SCALE 1:100

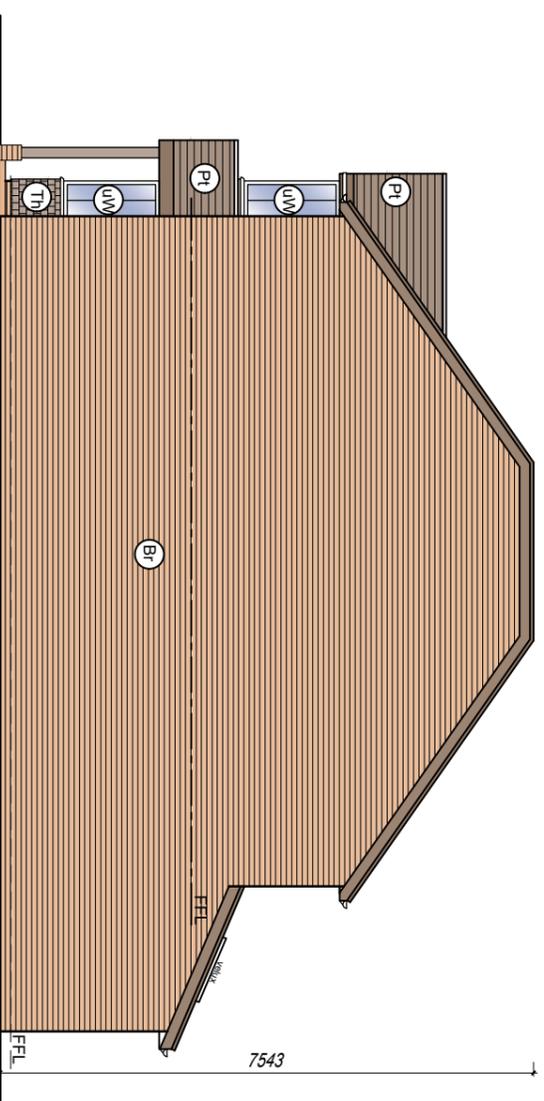

PROPOSED SIDE ELEVATION

SCALE 1:100

Copyright reserved.
This drawing may only be used for the client and location specified in the title block. It may not be copied or disclosed to any other third party without prior written consent from DMA Building Designs. Prior to any works commencing on site, DMA Building Designs is to be contacted regarding the current status, revision or regulatory approval of this drawing.

No works to commence without either full plans building control approval or a building notice served with the local authority.
The dimensions indicated are approximate and subject to site checks by the contractor prior to commencement.
DMA Building Designs accept no responsibility for any unknown factors which either preclude the works from construction or add additional costs, ie location of public sewers and underground services, abnormal foundation designs, due to trees, ground conditions or any underground structure or obstruction, condition of the existing building.

DMA BUILDING DESIGNS
UNIT 4B, RUDGWICK BRICKWORKS, LYNNICK ST
RUDGWICK, HORSHAM, WEST SUSSEX, RH12 3DH.
TEL No 01403 822220 Mobile 07730 523447
Email - admin@dmabuildingdesigns.co.uk

CLIENT	M.M SPRIGGE	REV	P1	ISSUED FOR PLANNING APPROVAL	DATE	19.01.2026
PROJECT	NEW TWO STOREY DETACHED DWELLING	DESCRIPTION	PROPOSED ELEVATIONS			
			1 PATHFIELD COTTAGES, CROSS LANE, BARNES GREEN, WEST SUSSEX, RH13 0QF			
SCALE @ A3	DATE	DWG NO	REVISION			
1:100	JULY 2025	SPR001 / 05	P1			