




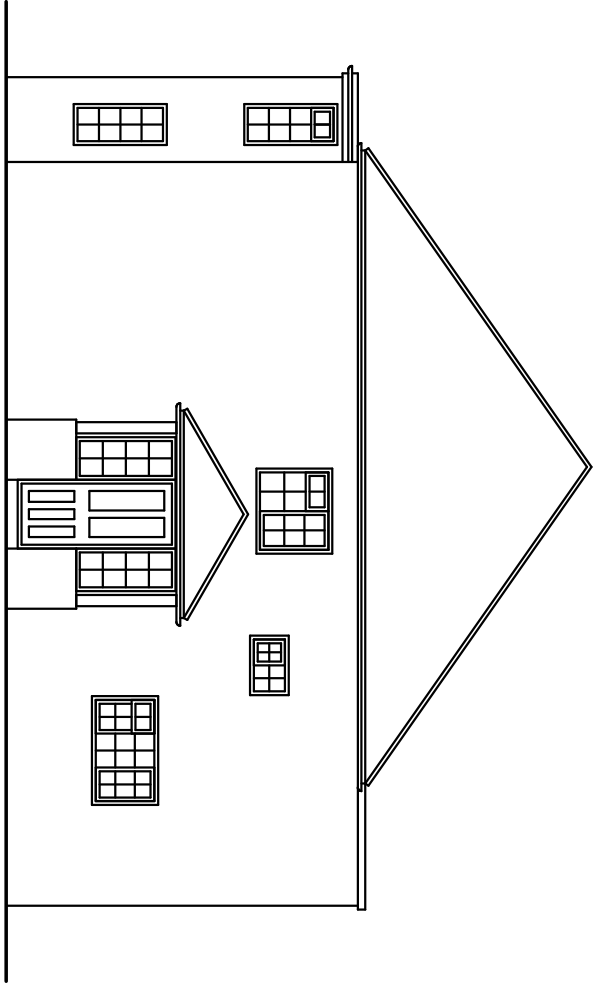


Existing East Elevation (Front)

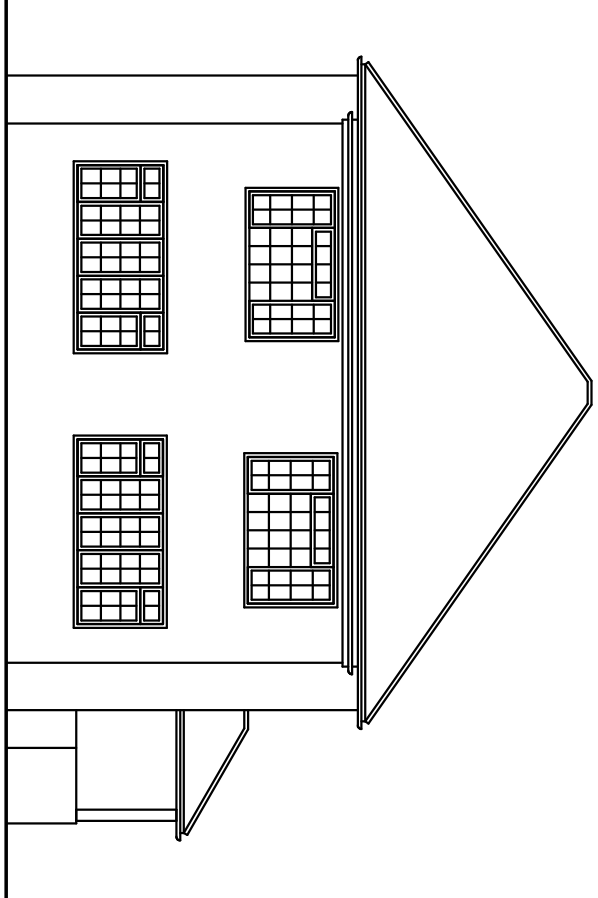


Existing South Elevation

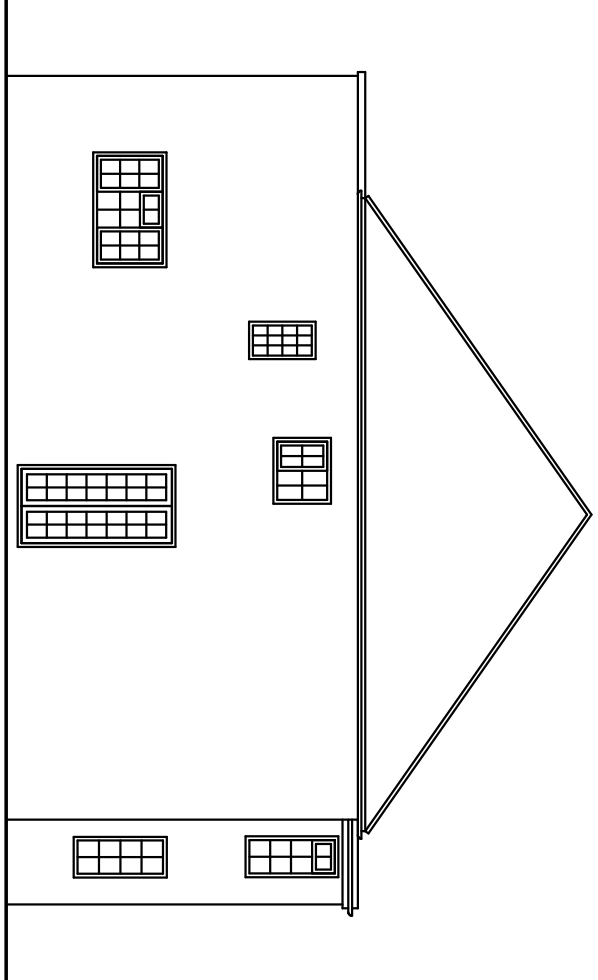


Existing West Elevation

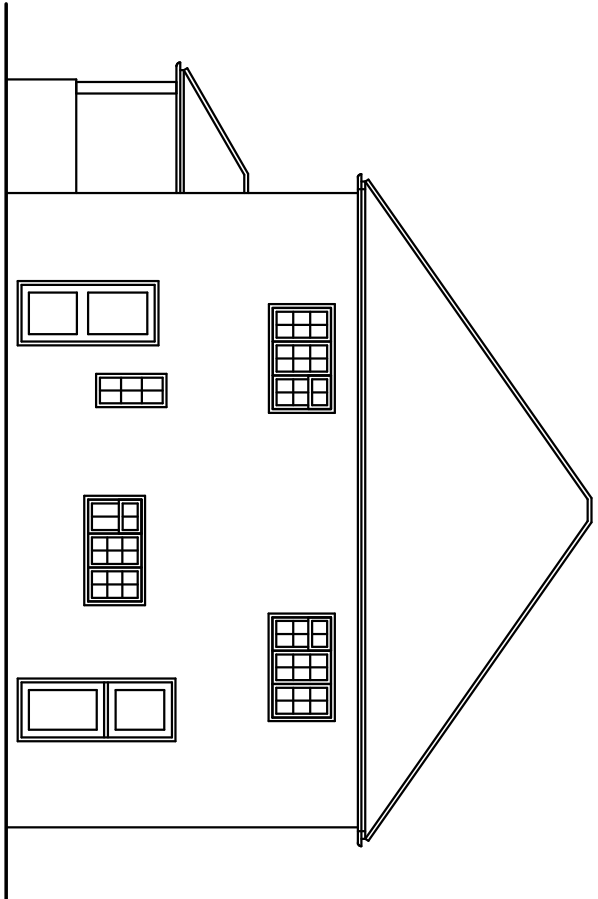

Existing North Elevation

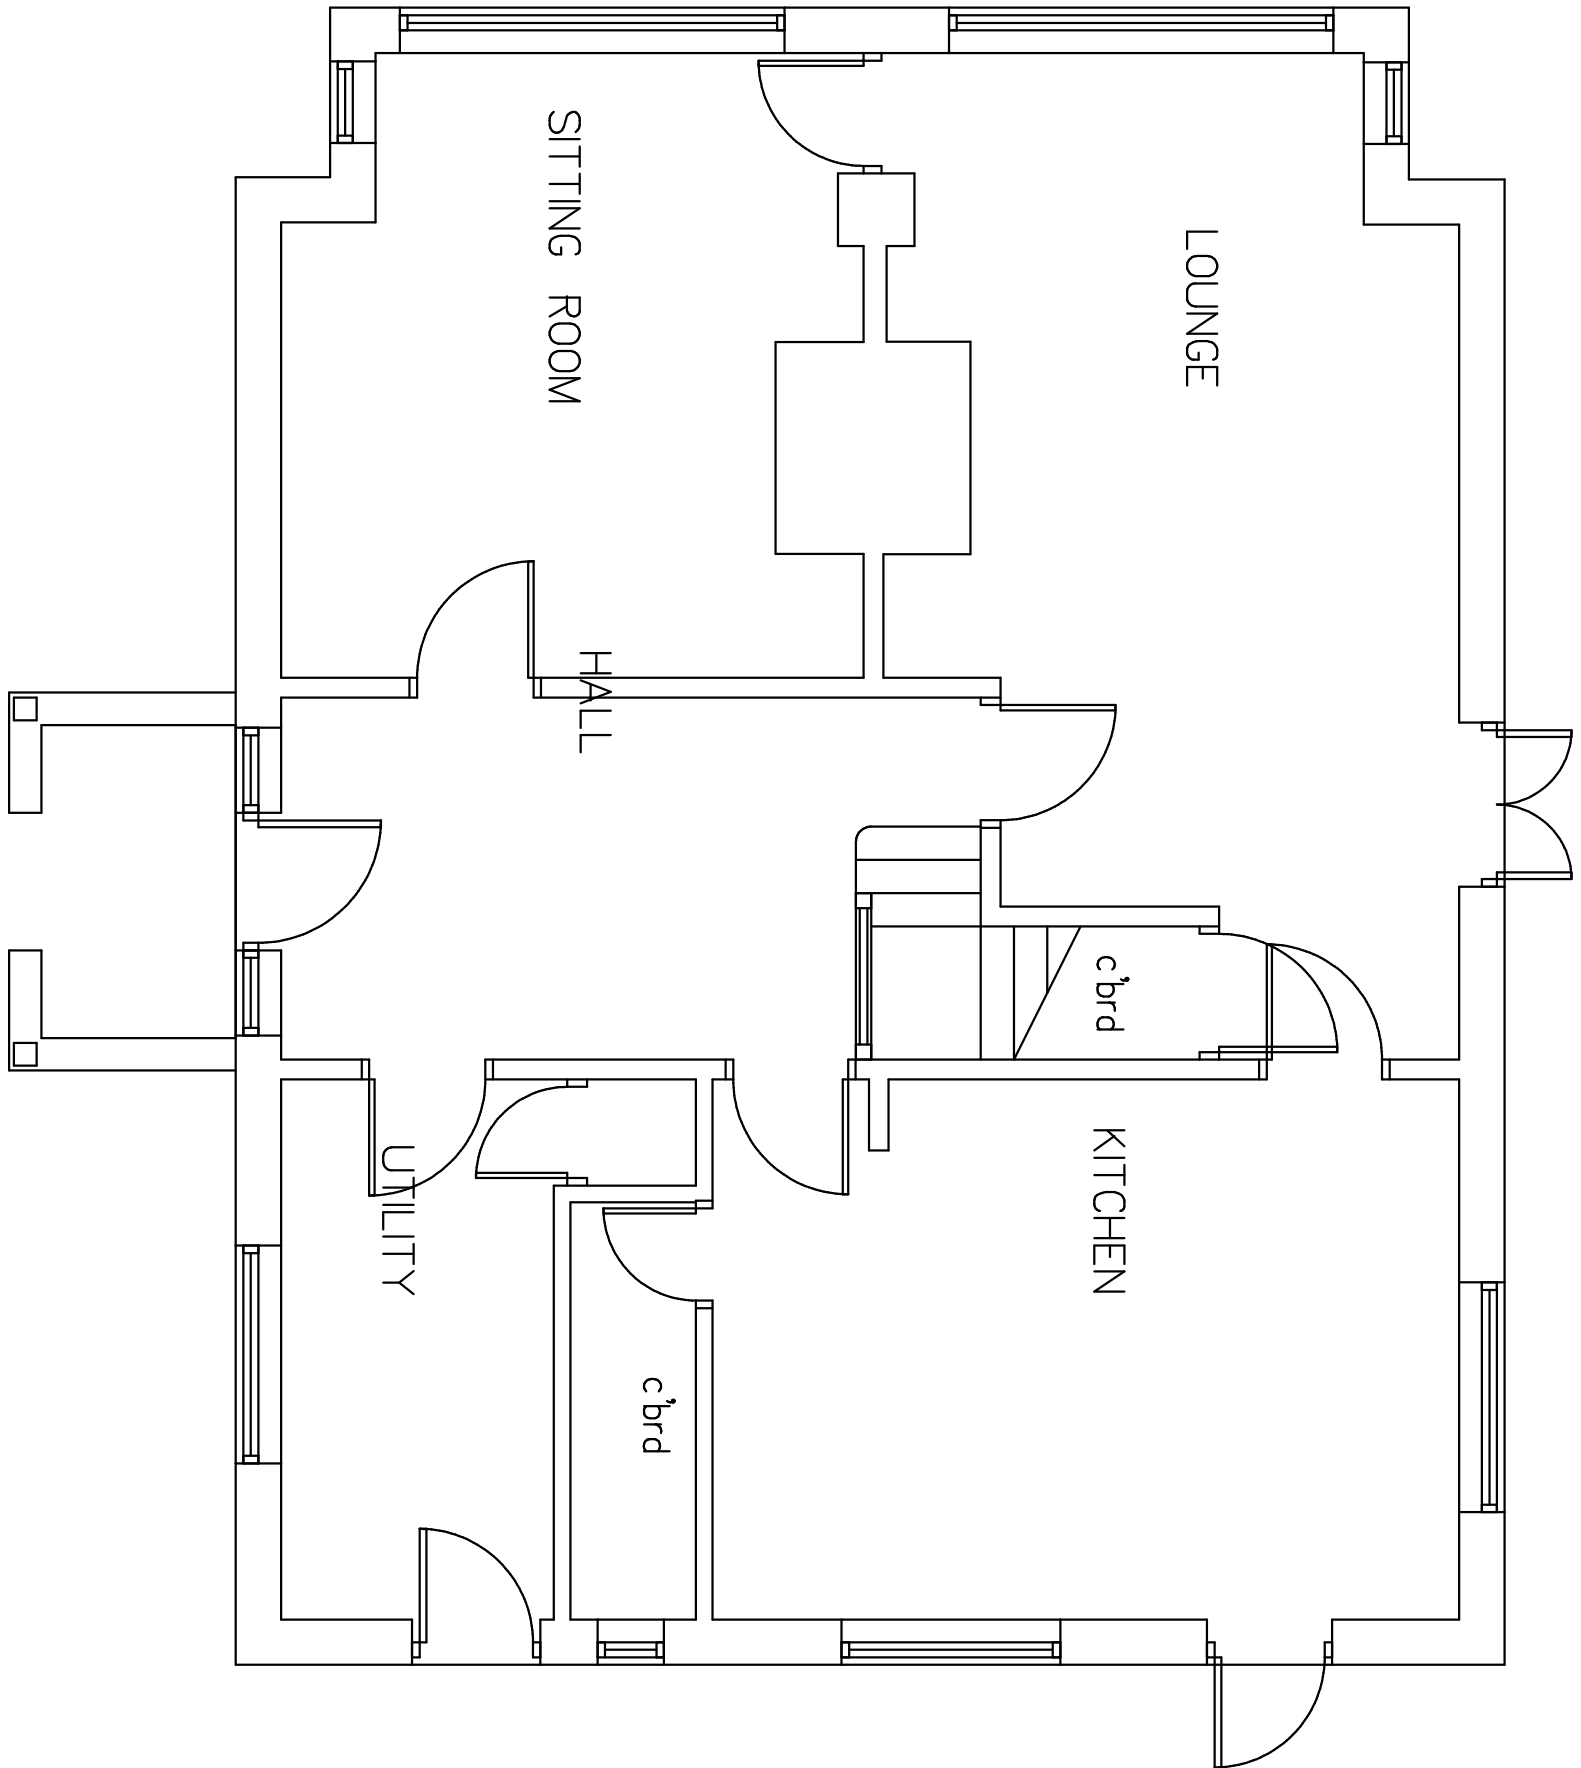

Ground Floor Plan

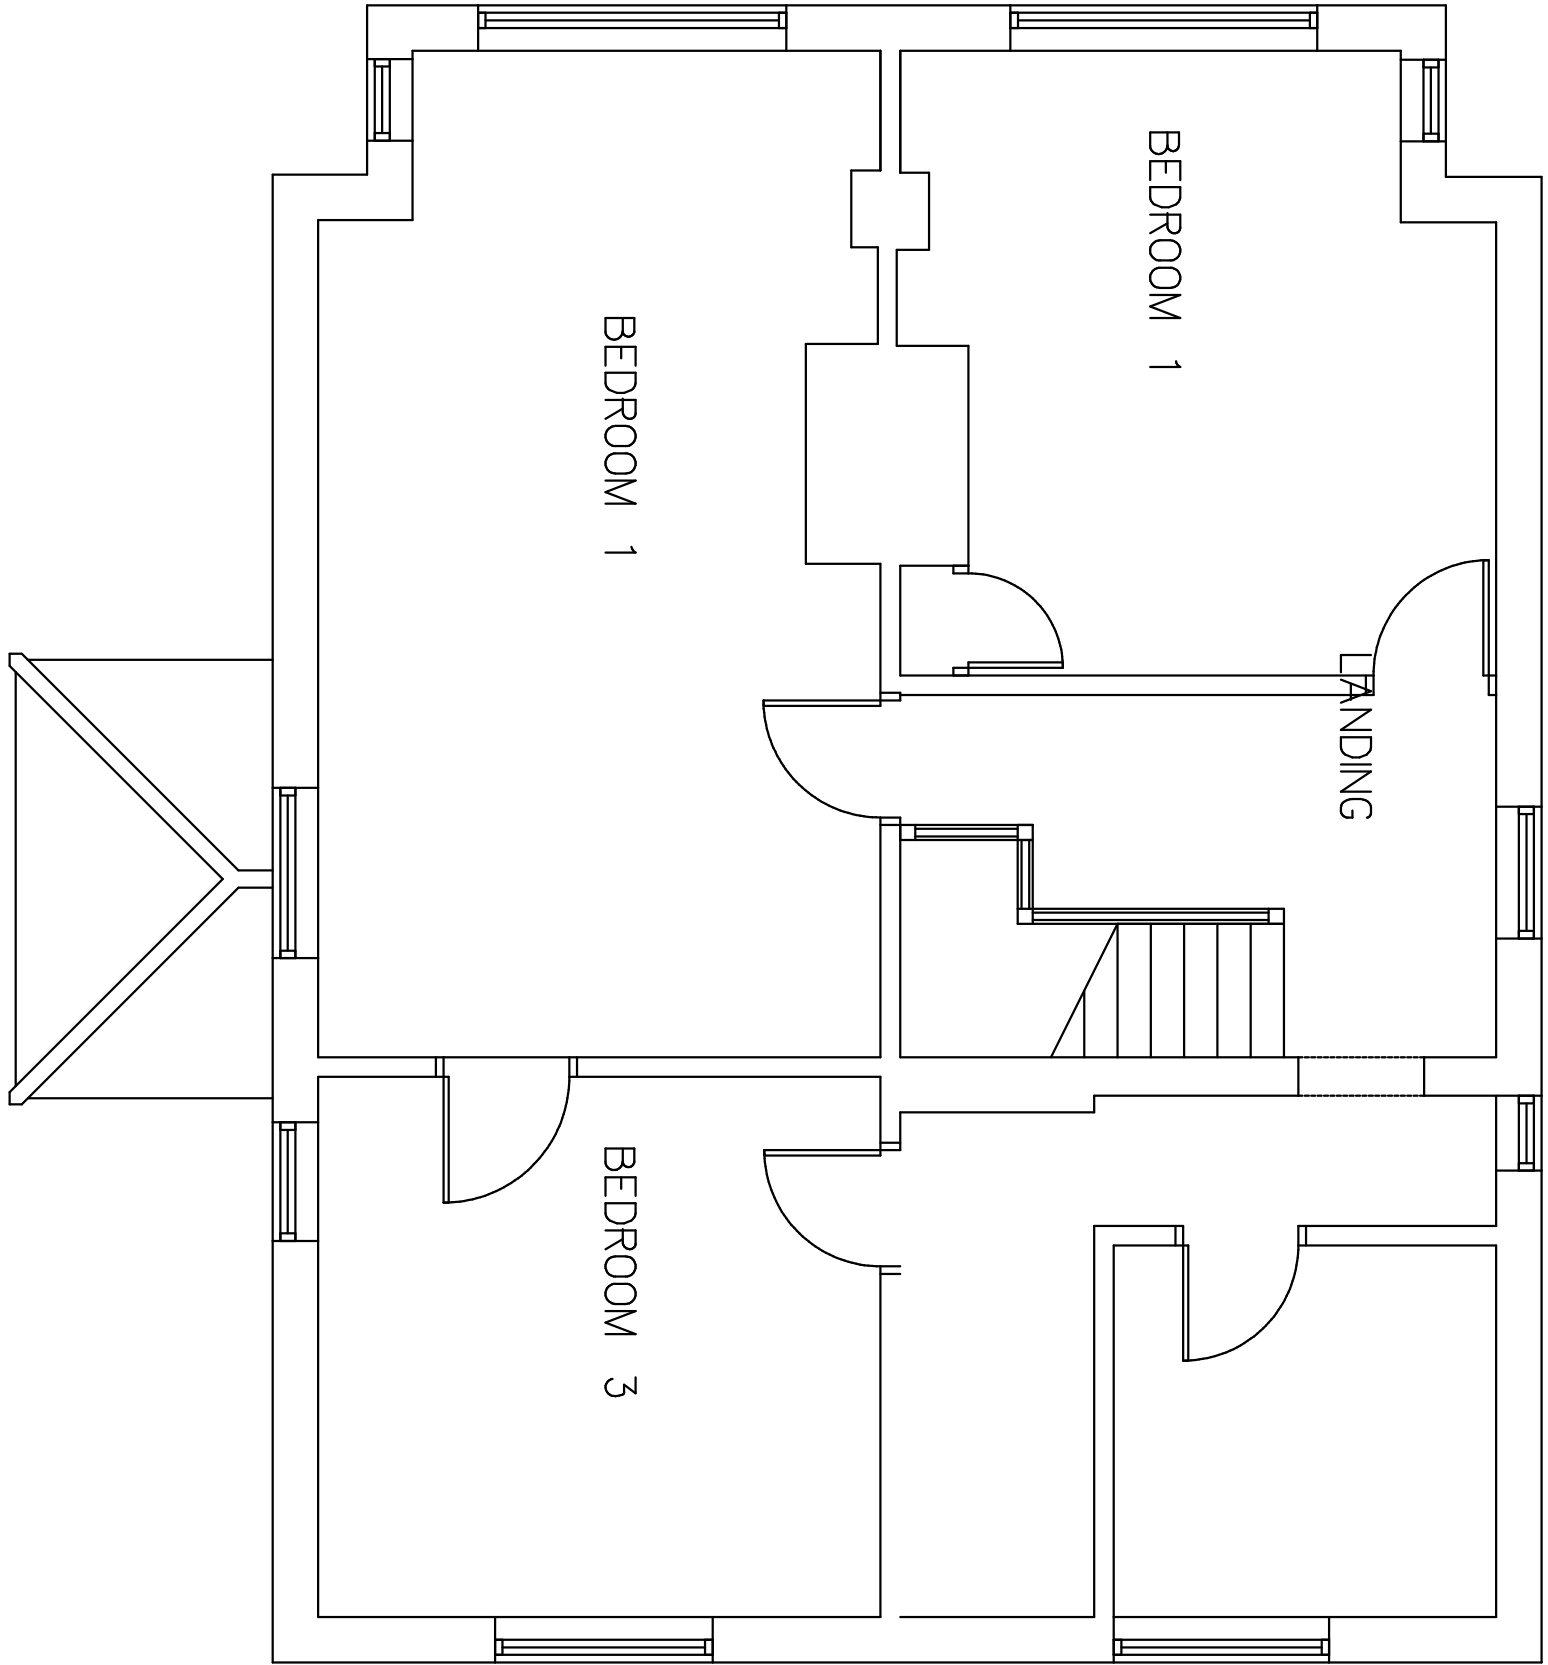


First Floor Plan

0 1m 2m 3m
Scale Bar 1:100 at A1

0 1 2 3
Scale Bar 1:50 at A1

Revisions		
No.	Date	By

Project		Whitemans, Sincox Lane, Slinfold	
Drawing Title		Existing Plans and Elevations	
Client		Mr. N. Denton and Ms J. Groome	
Scale		1:50, 1:100	
Date	01.12.25	Drawn	PPR
Drawing No.		Checked	Rev.
25/06/1			

 **Somersbury Design**