



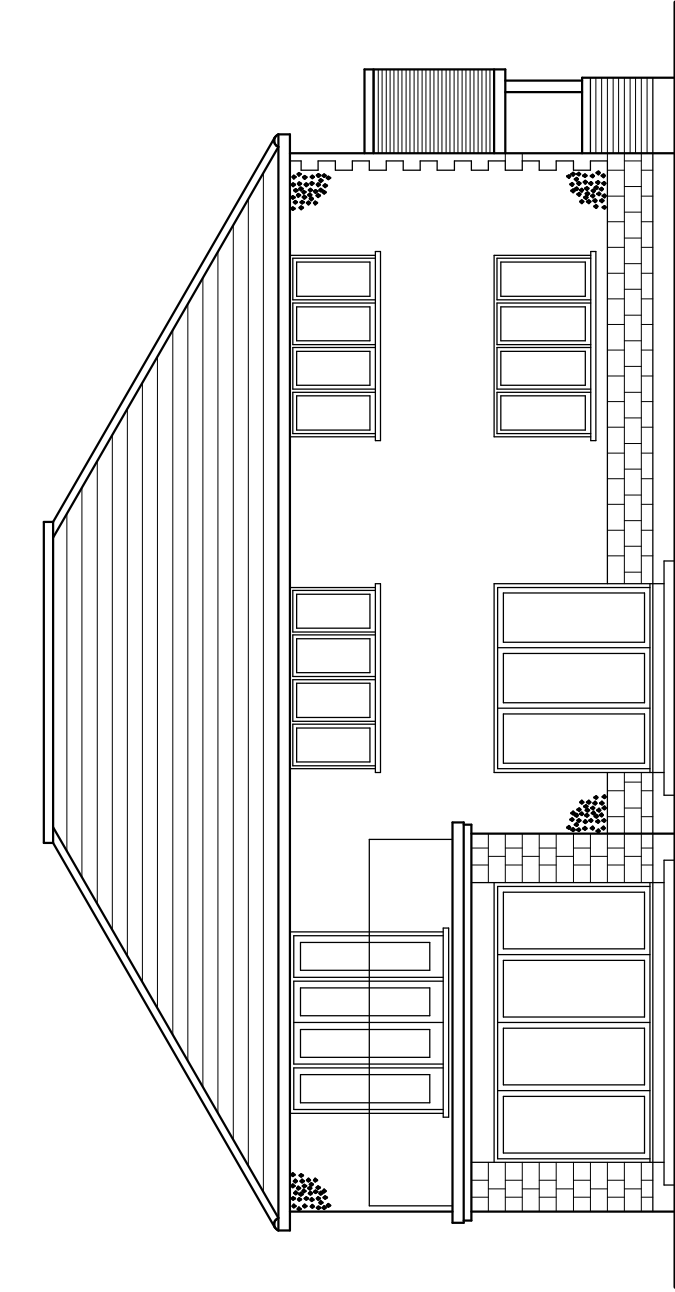


Masonry painted cement render
in colour to be selected.

South Elevation

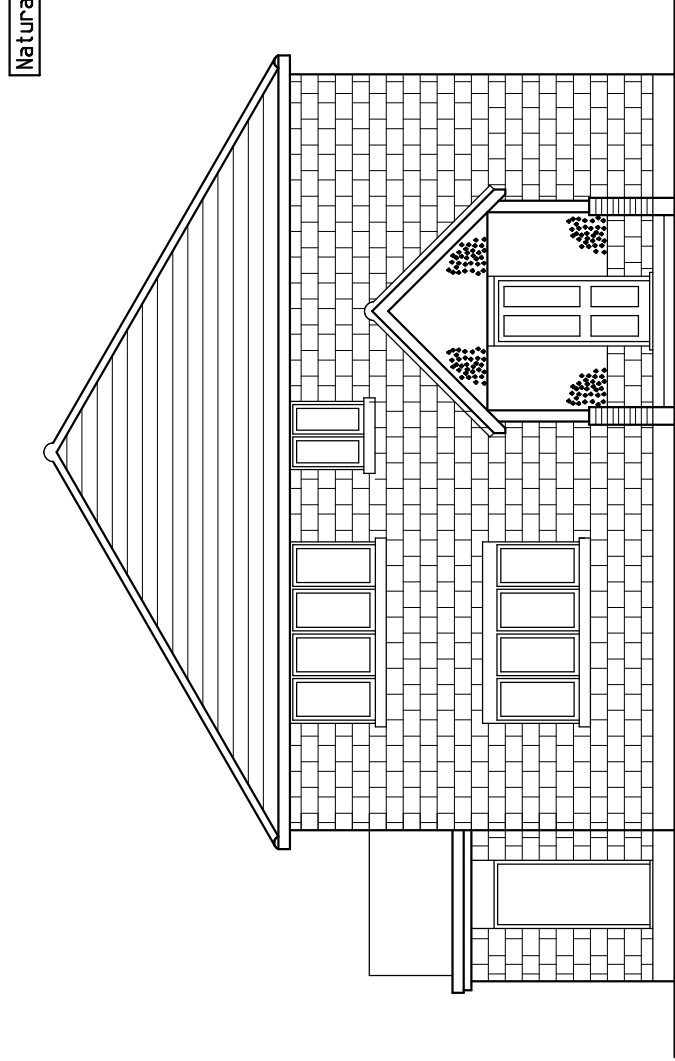


Stone to be selected.
Porch gable and door
surround cement rendered.

East Elevation

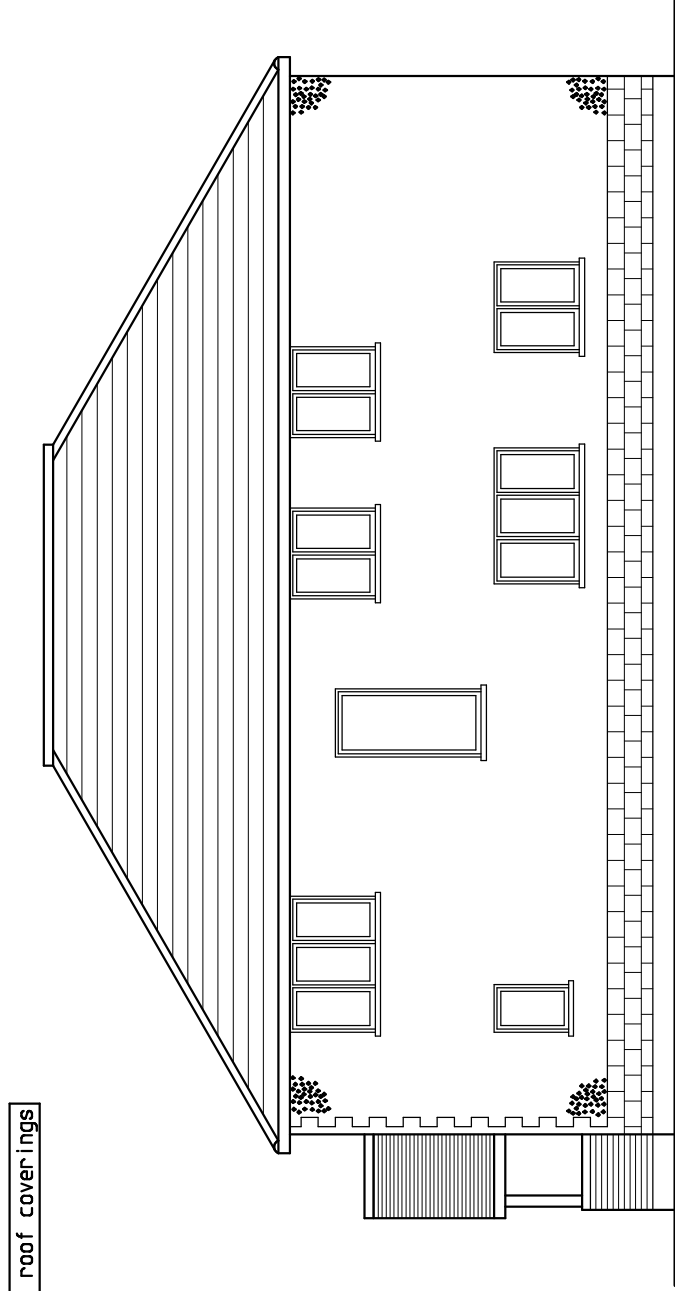


Masonry painted cement render
in colour to be selected.

North Elevation

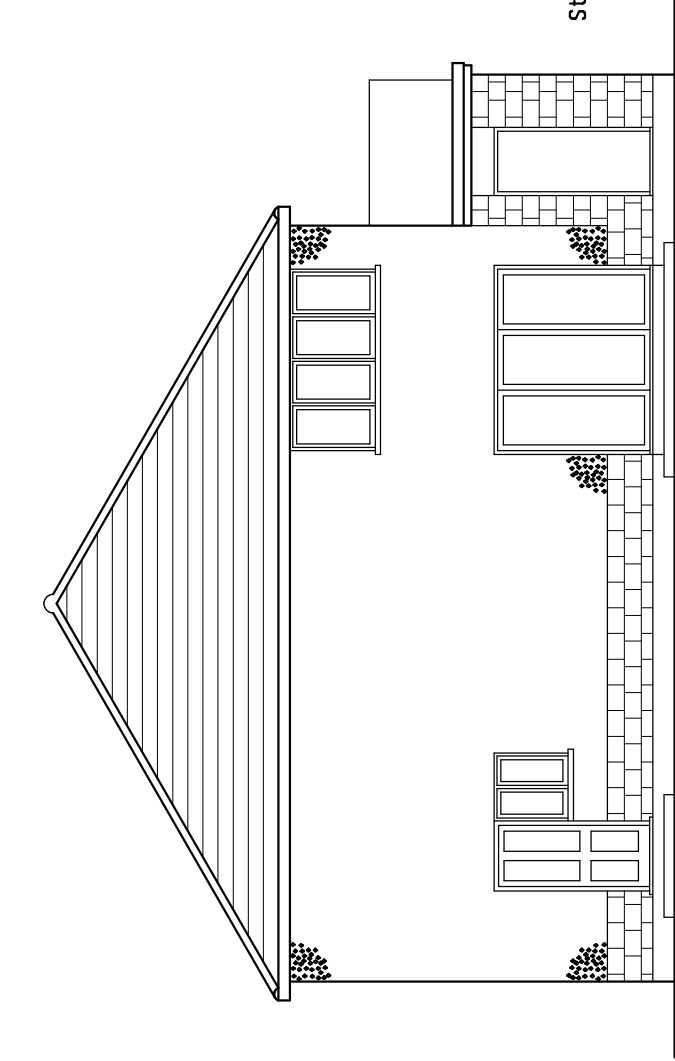


Stone to be selected.


West Elevation

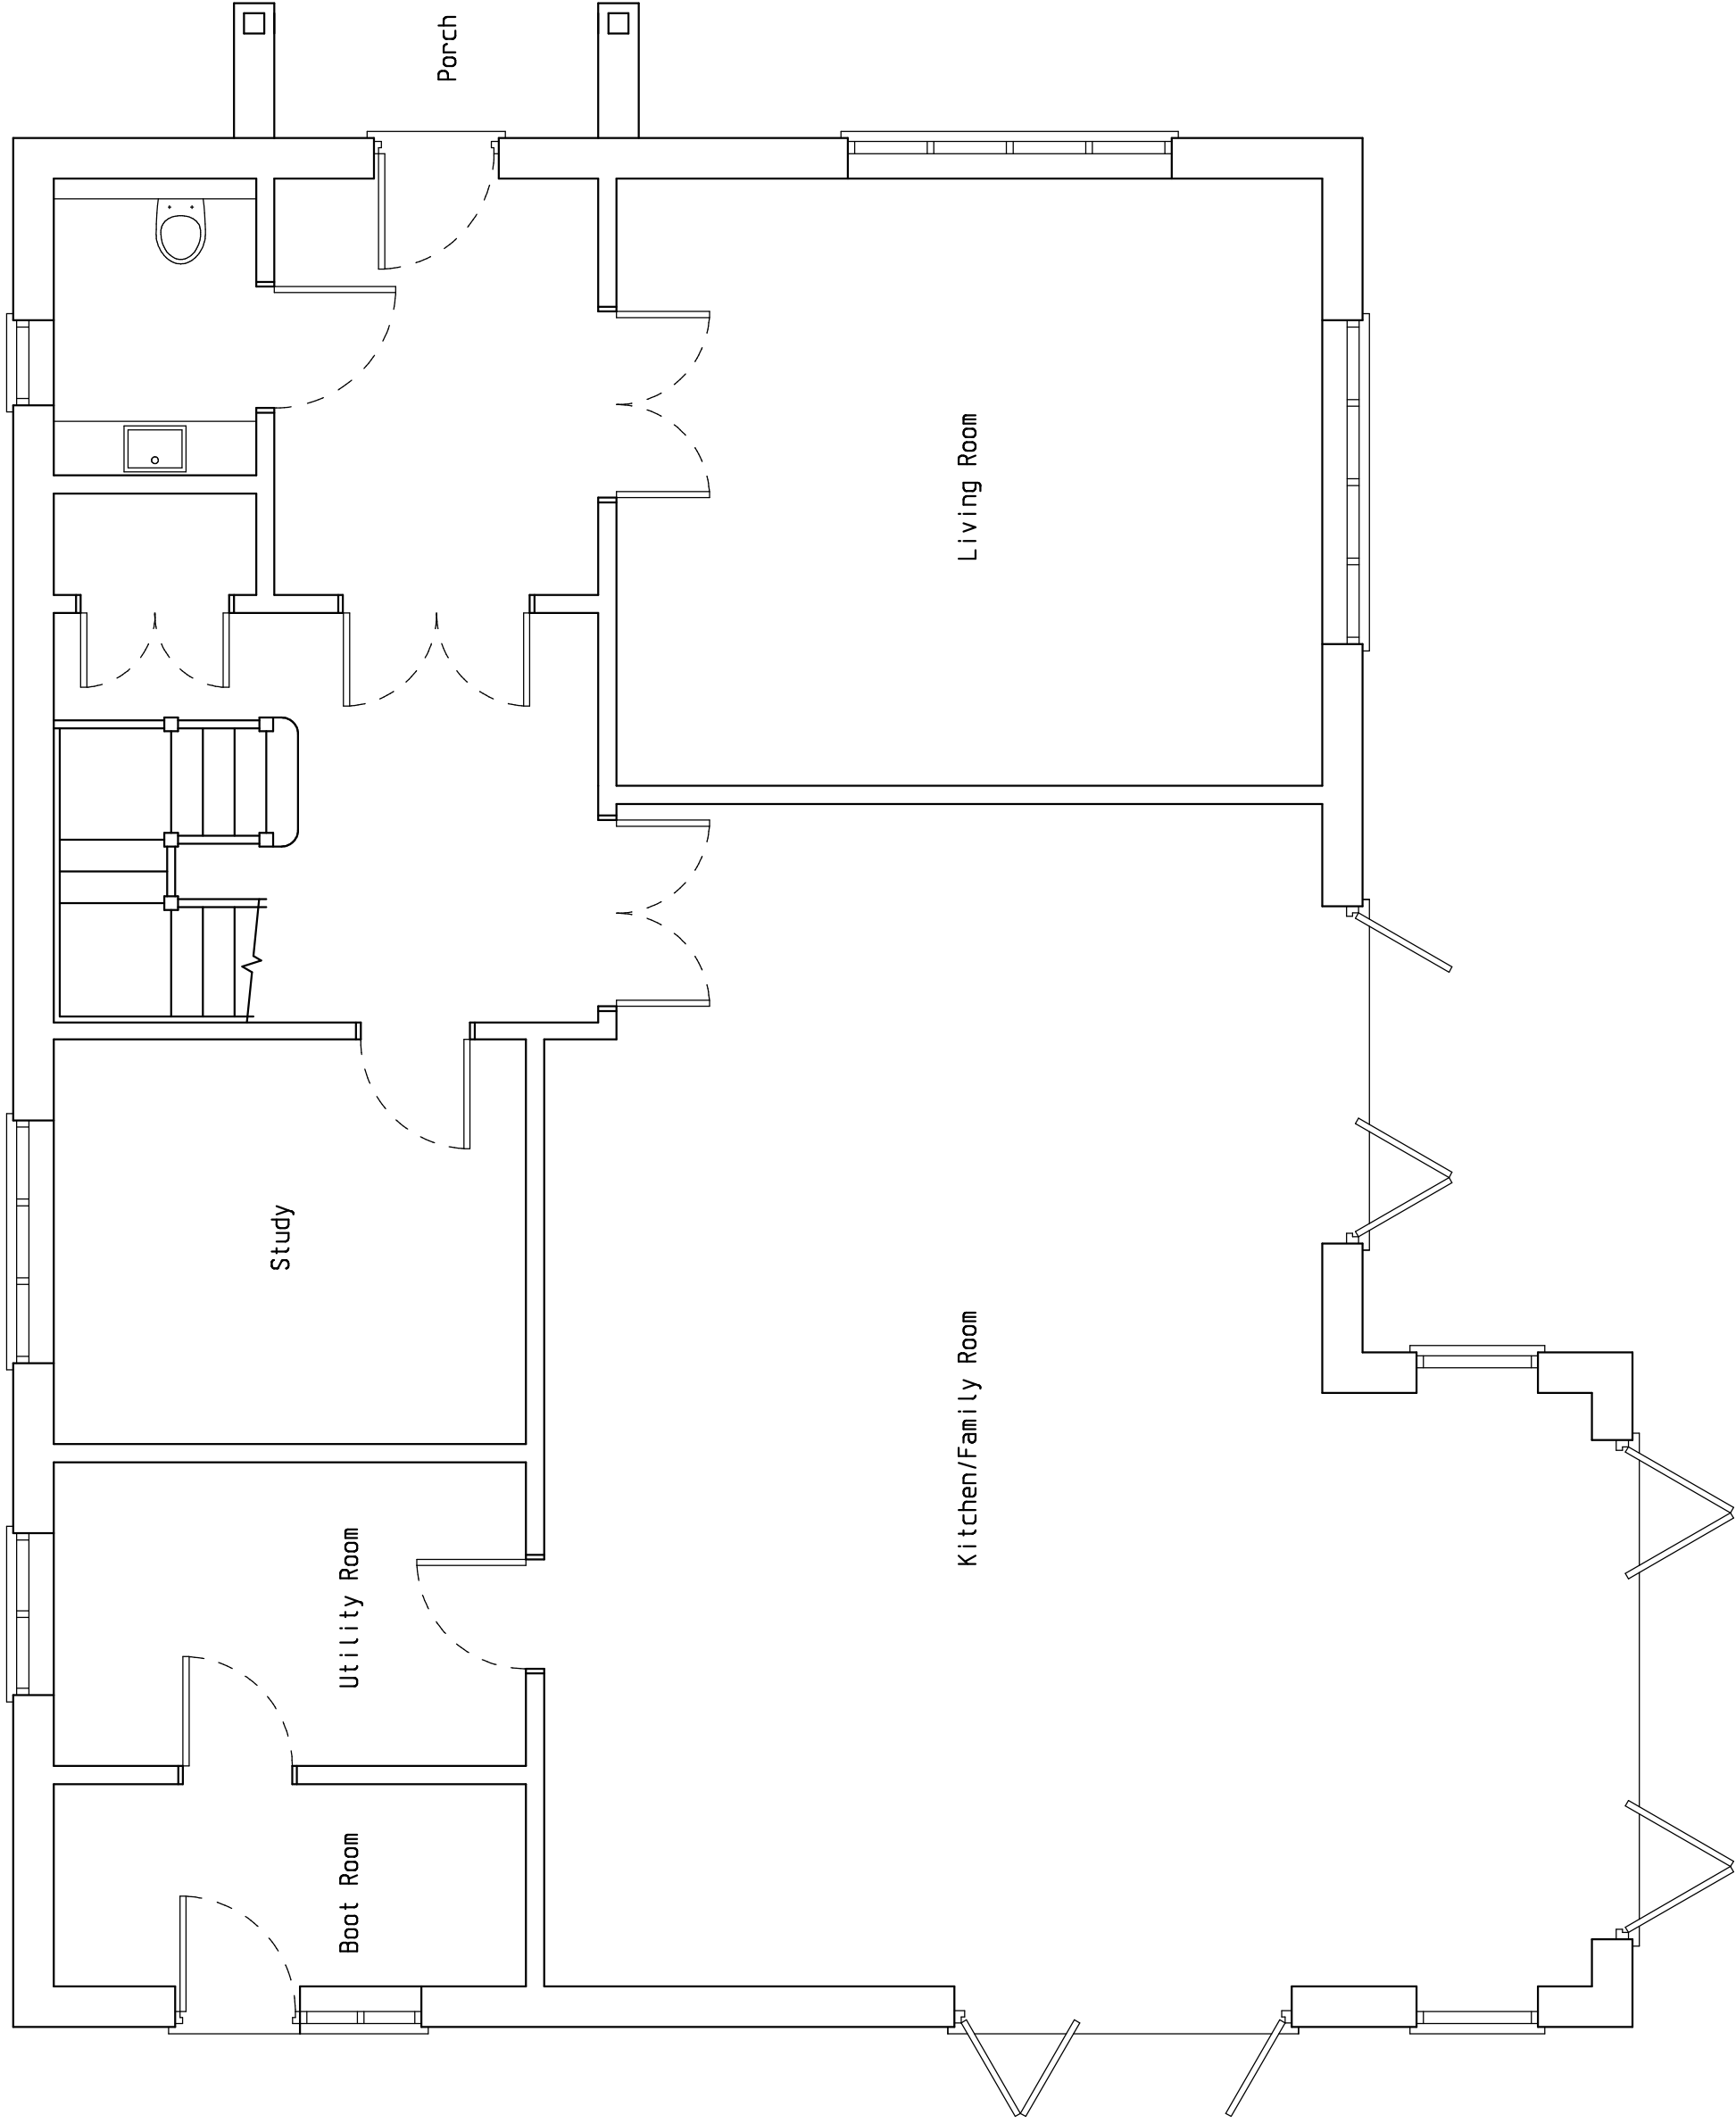

Ground Floor Plan

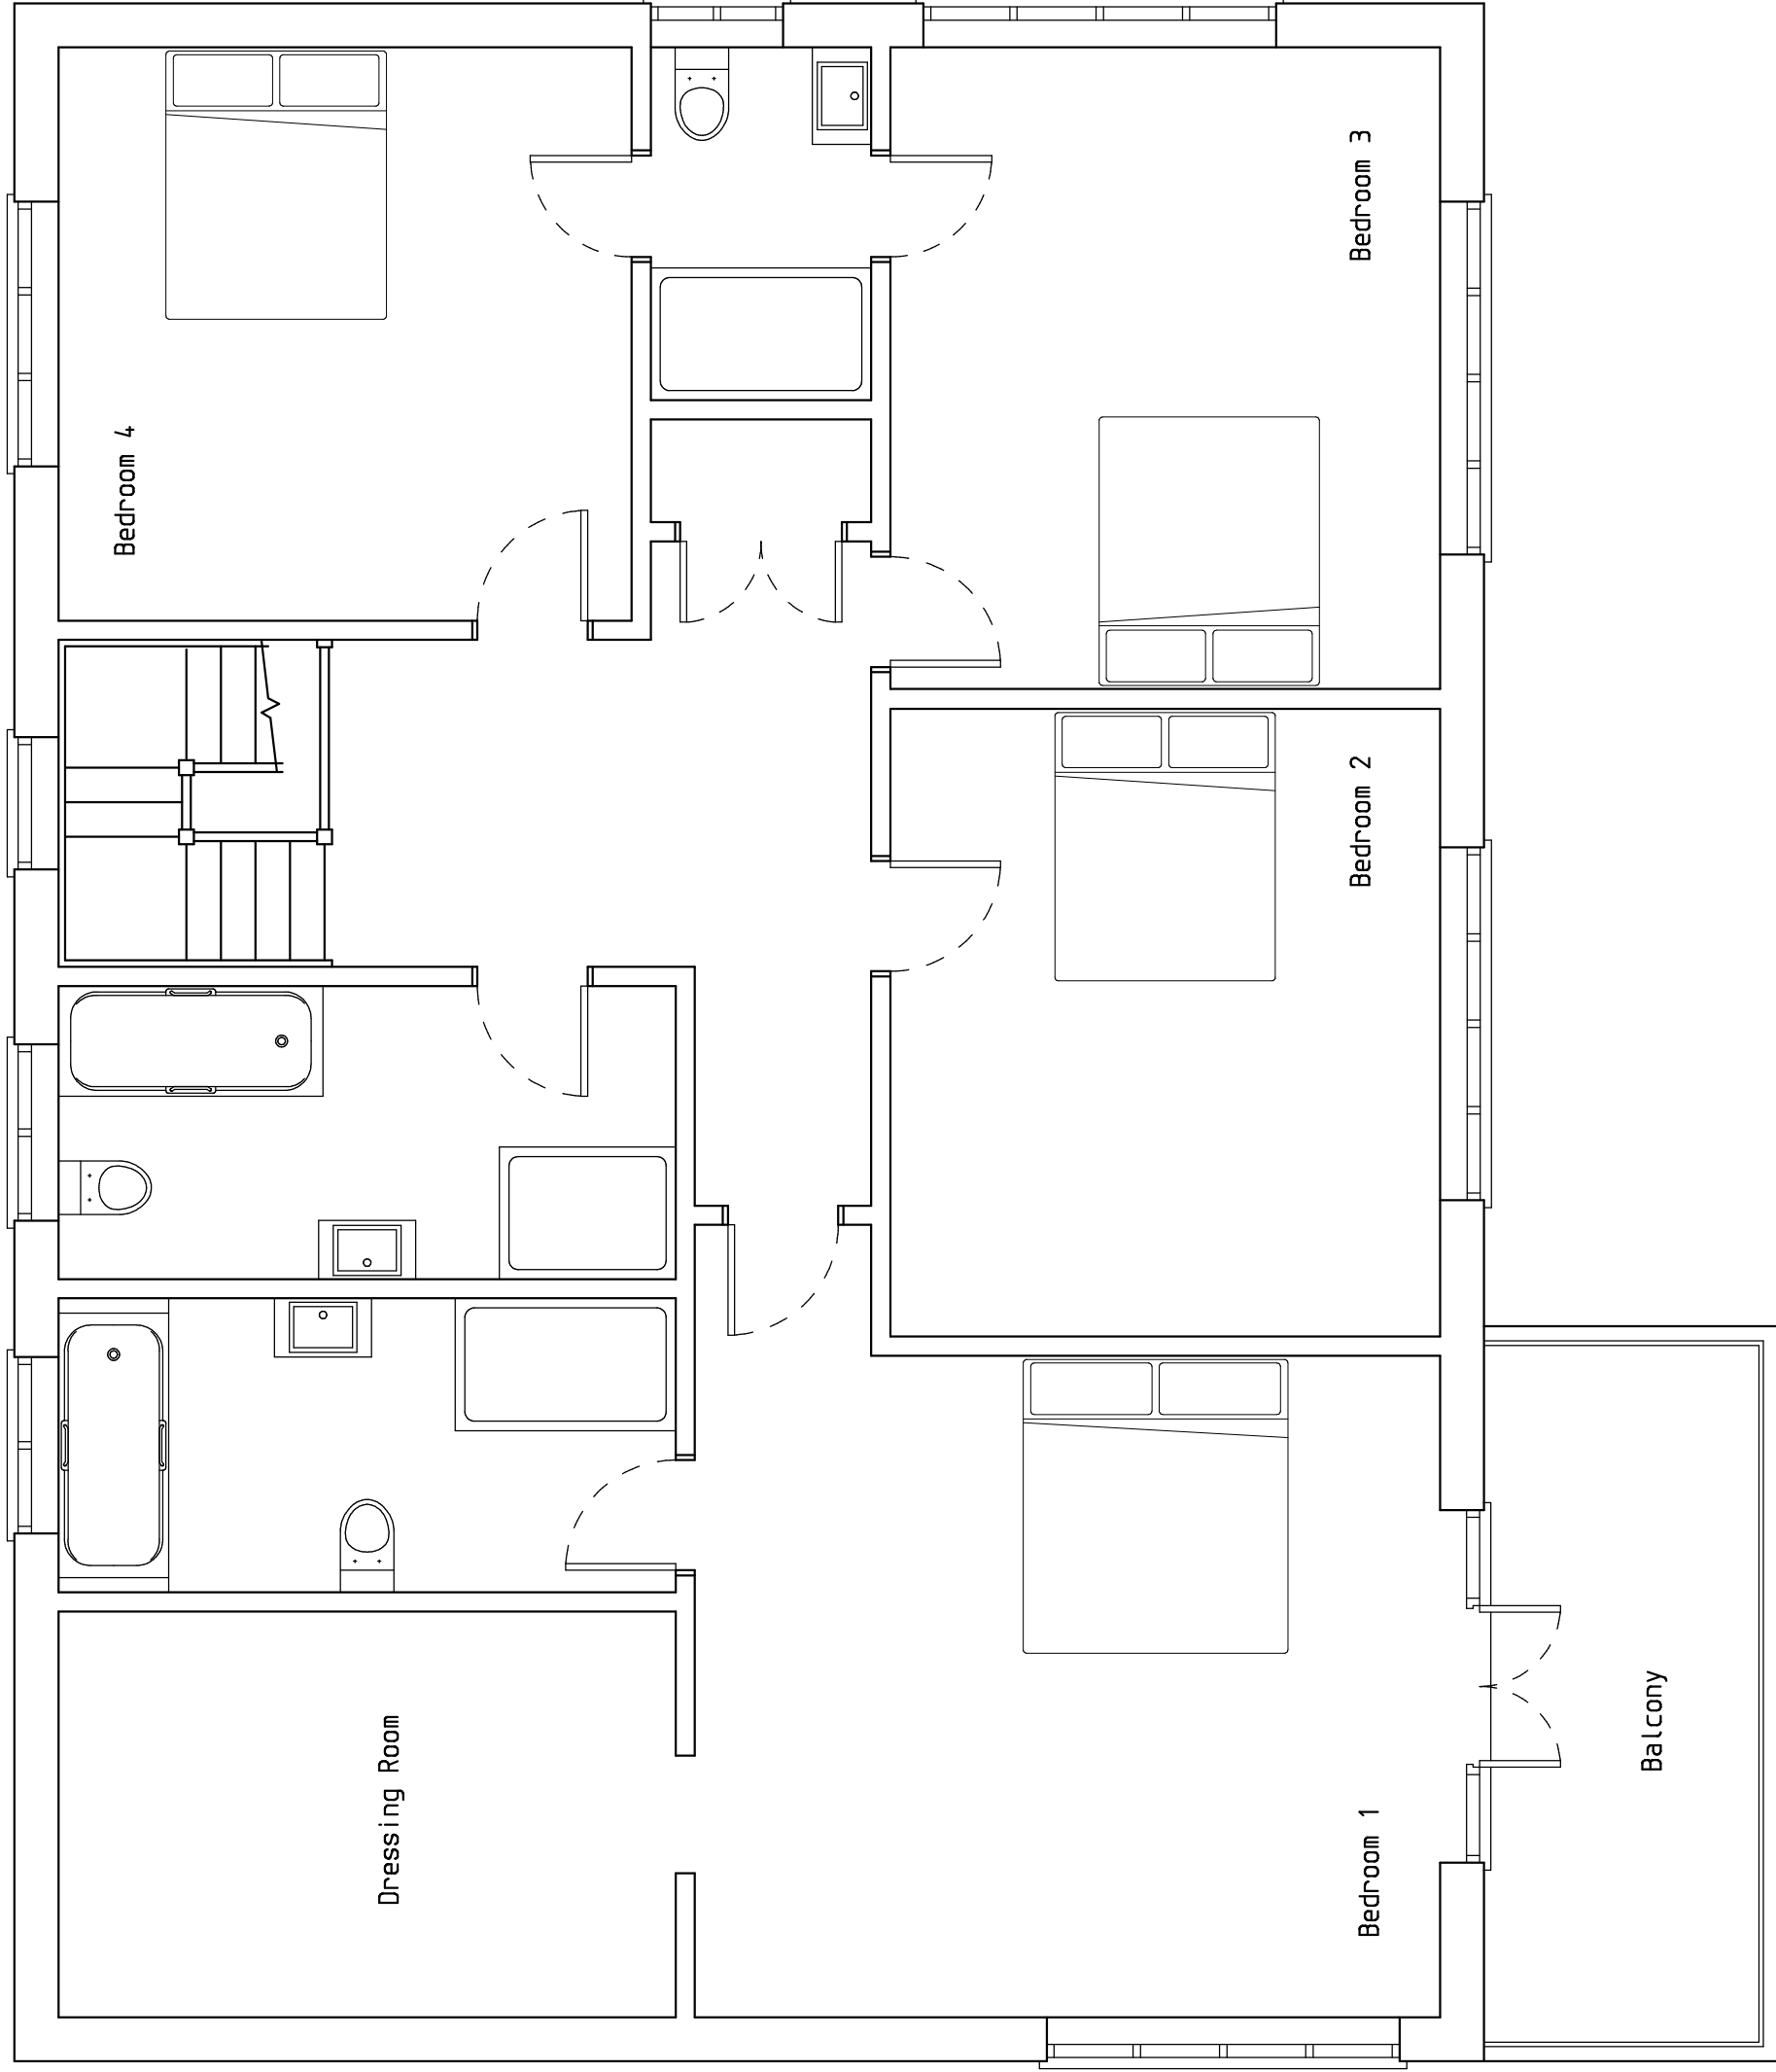

First Floor Plan

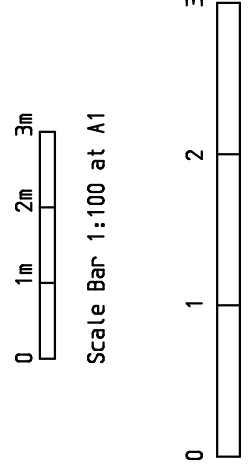

Revisions		By	
No.	Date		

Project Whitemans, Sincox Lane, Stinfold			
Drawing Title Proposed Plans and Elevations			
Client Mr N. Denton and Ms J. Groome			
Scale 1:50, 1:100		Checked Rev.	
Date 18.11.25	Drawn	PIR	
Drawing No. 25/06/2			

