




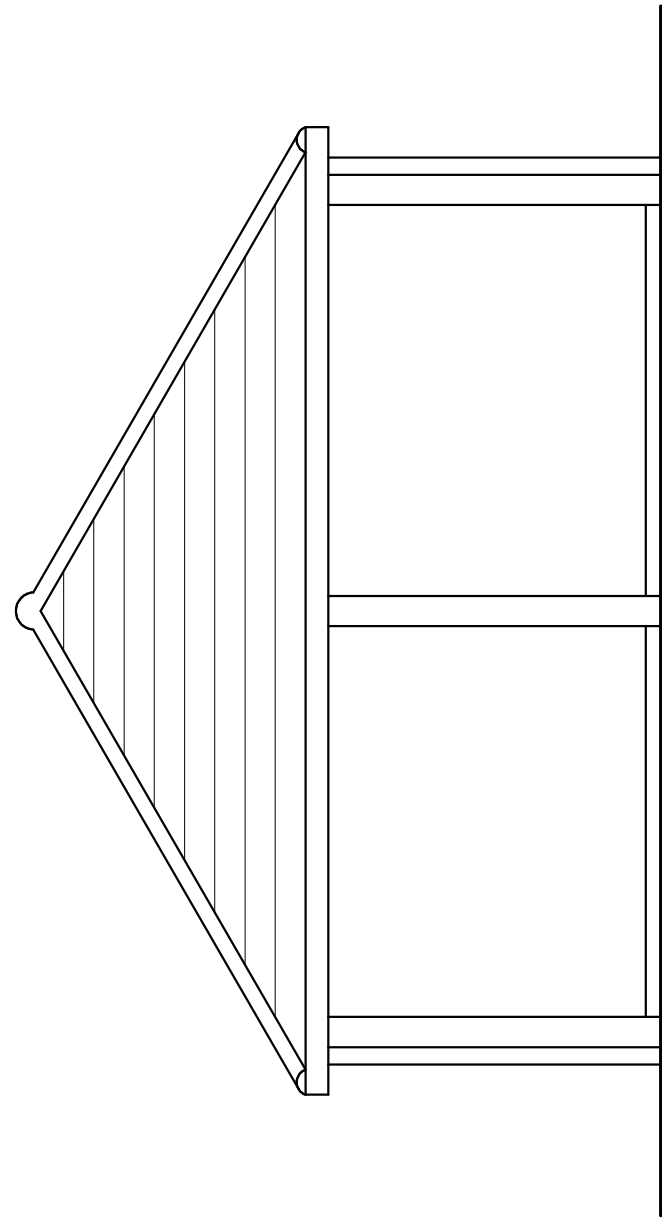


Proposed South Elevation

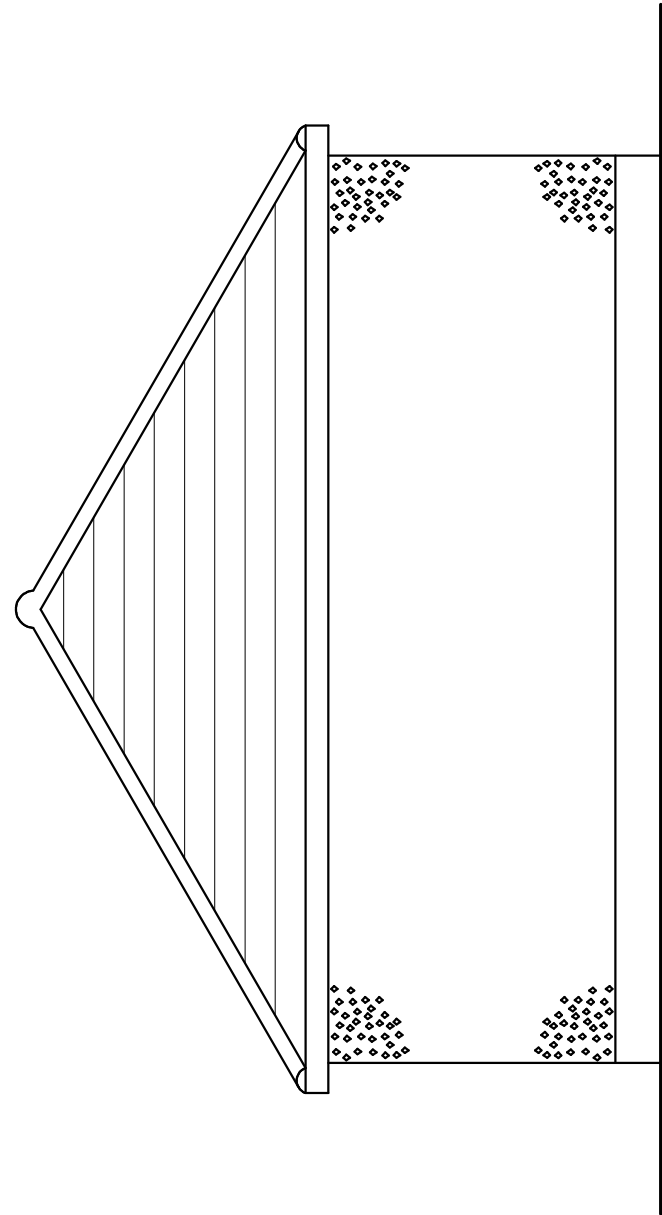


Proposed West Elevation

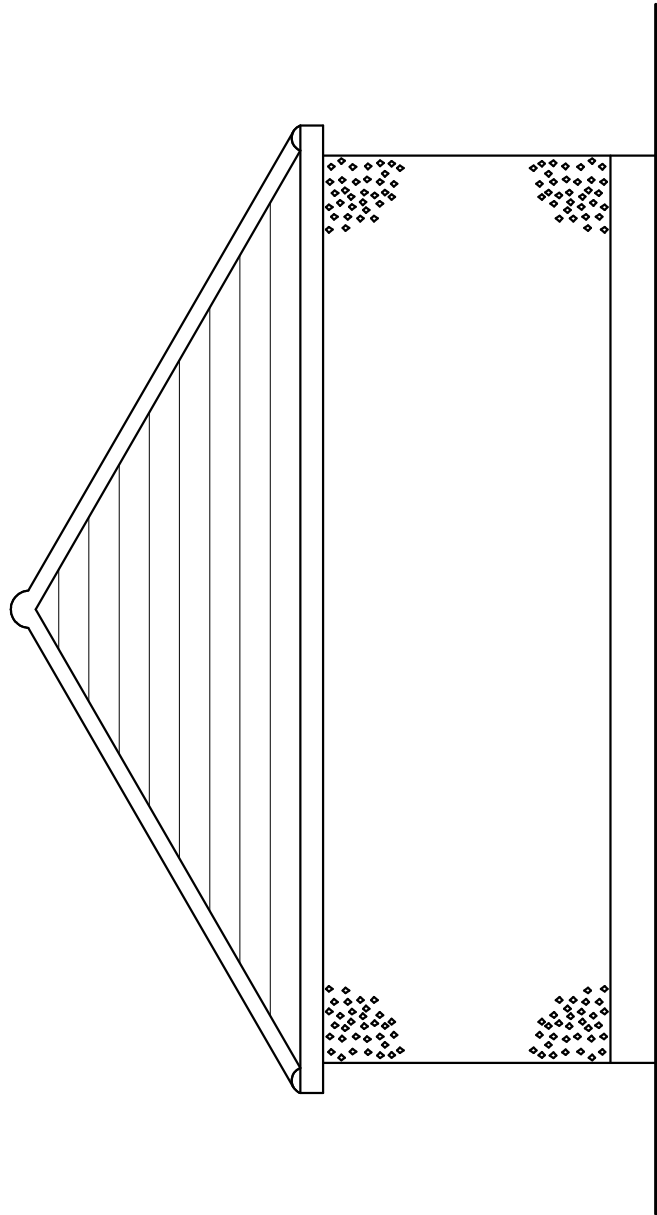


Proposed North

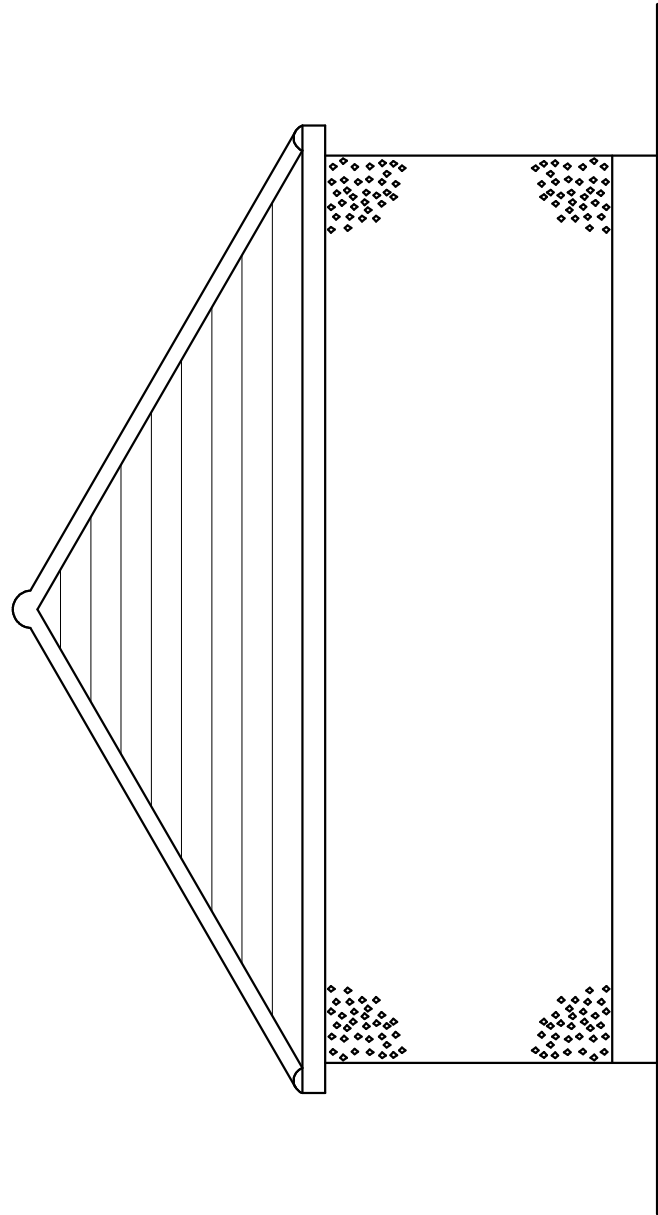

Proposed East Elevation

 


Proposed Plan

 

Revisions			By
No.	Date		

Project Whitemans, Sincox Lane, Stinfold			
Drawing Title Proposed Car Port			
Client Mr N. Denton and Ms J. Groome			
Scale 1:50			
Date	03.12.25	Drawn	PIR
Drawing No.		Checked Rev.	
		25/06/3	

 

Somersbury Design