





— APPLICATION BOUNDARY
 — LONG BARN FOOTPRINT
 — HIGH BARN FOOTPRINT

PLOT 3

PLOT 2

PLOT 1

GRANTED APPLICATION- DC/25/0446

 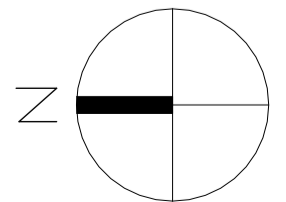

Revision	Description	Date	Drawn
----------	-------------	------	-------



New Form Architecture Ltd
 5 The Cairns
 Charlestown
 File K11 3EP
 info@newformarchitecture.com
 www.newformarchitecture.com

Project:
**Long Barn, Crays Lane,
 Goose Green, RH20 2LR**

Drawing:
**Combined Site Plan Including
 Application - DC/25/0446**

Date: 08/01/26
 Project Number: **NFA-68.4**
 Drawing: **PL-GA-07**

Scale: As indicated@A1
 Drawn: AM
 Rev:

Status:
PLANNING