




Existing South Elevation

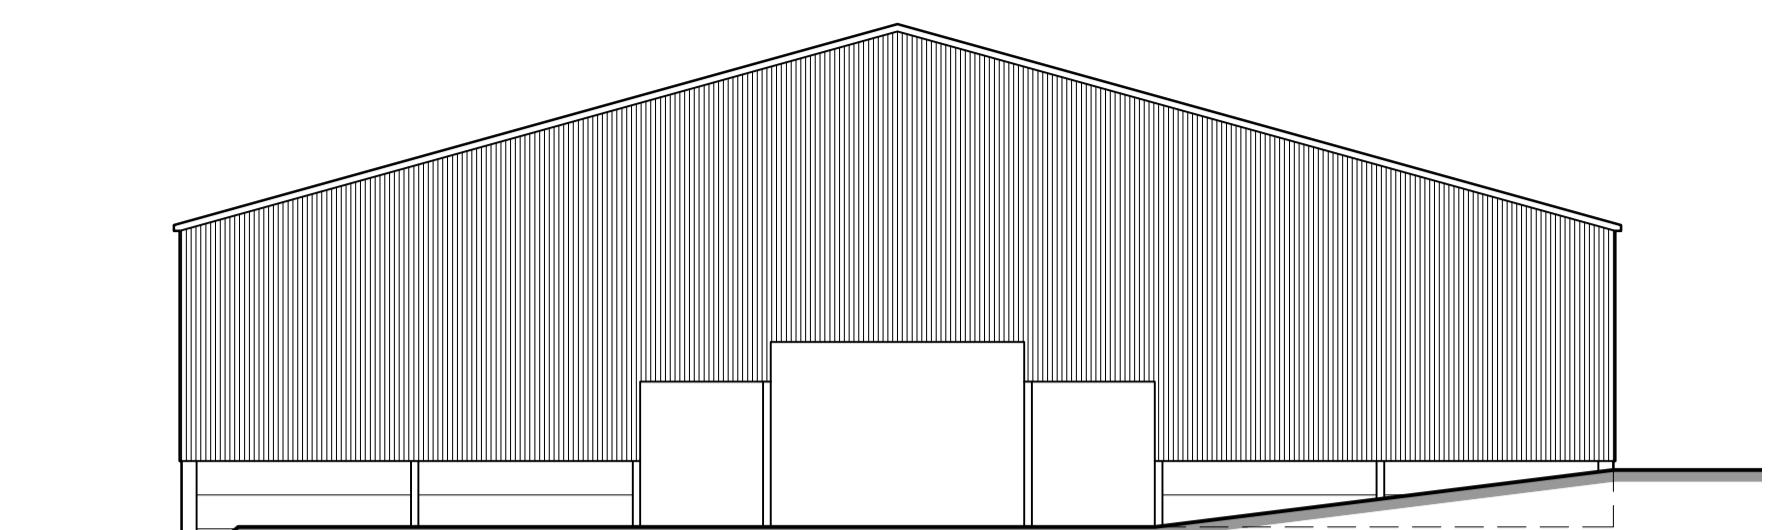


Existing West Elevation

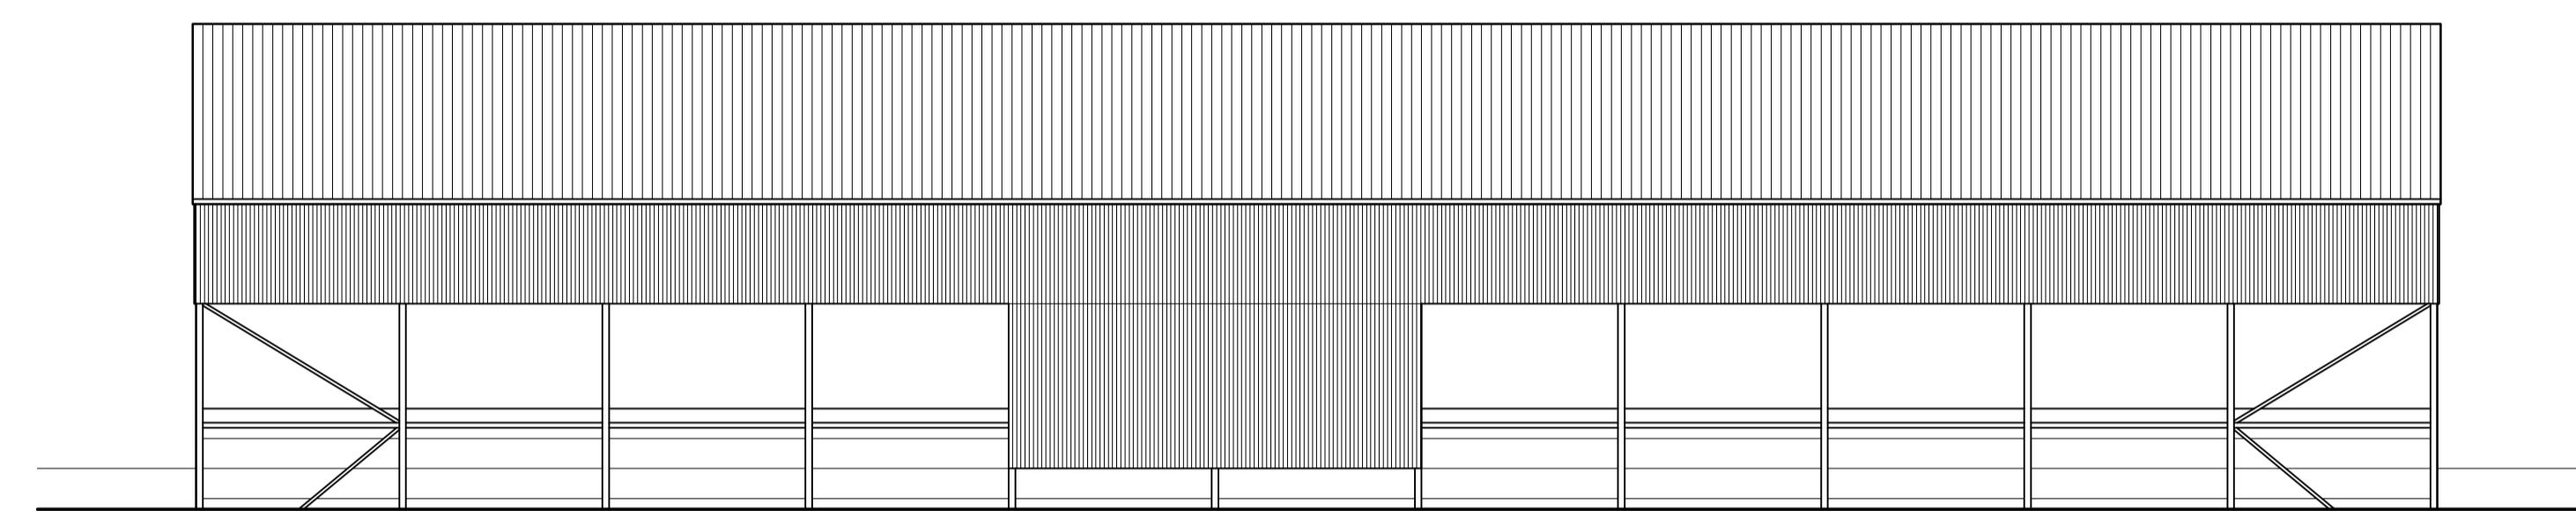

Existing North Elevation

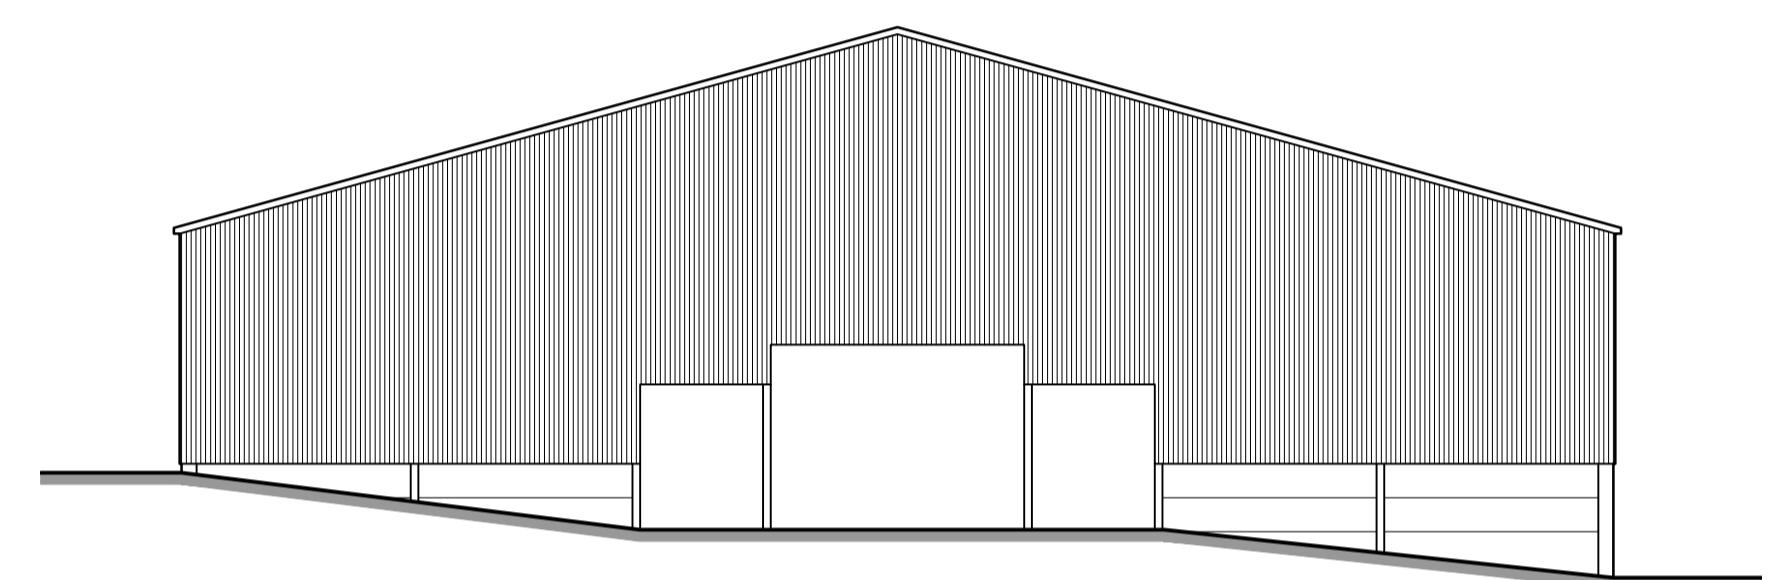

Existing East Elevation

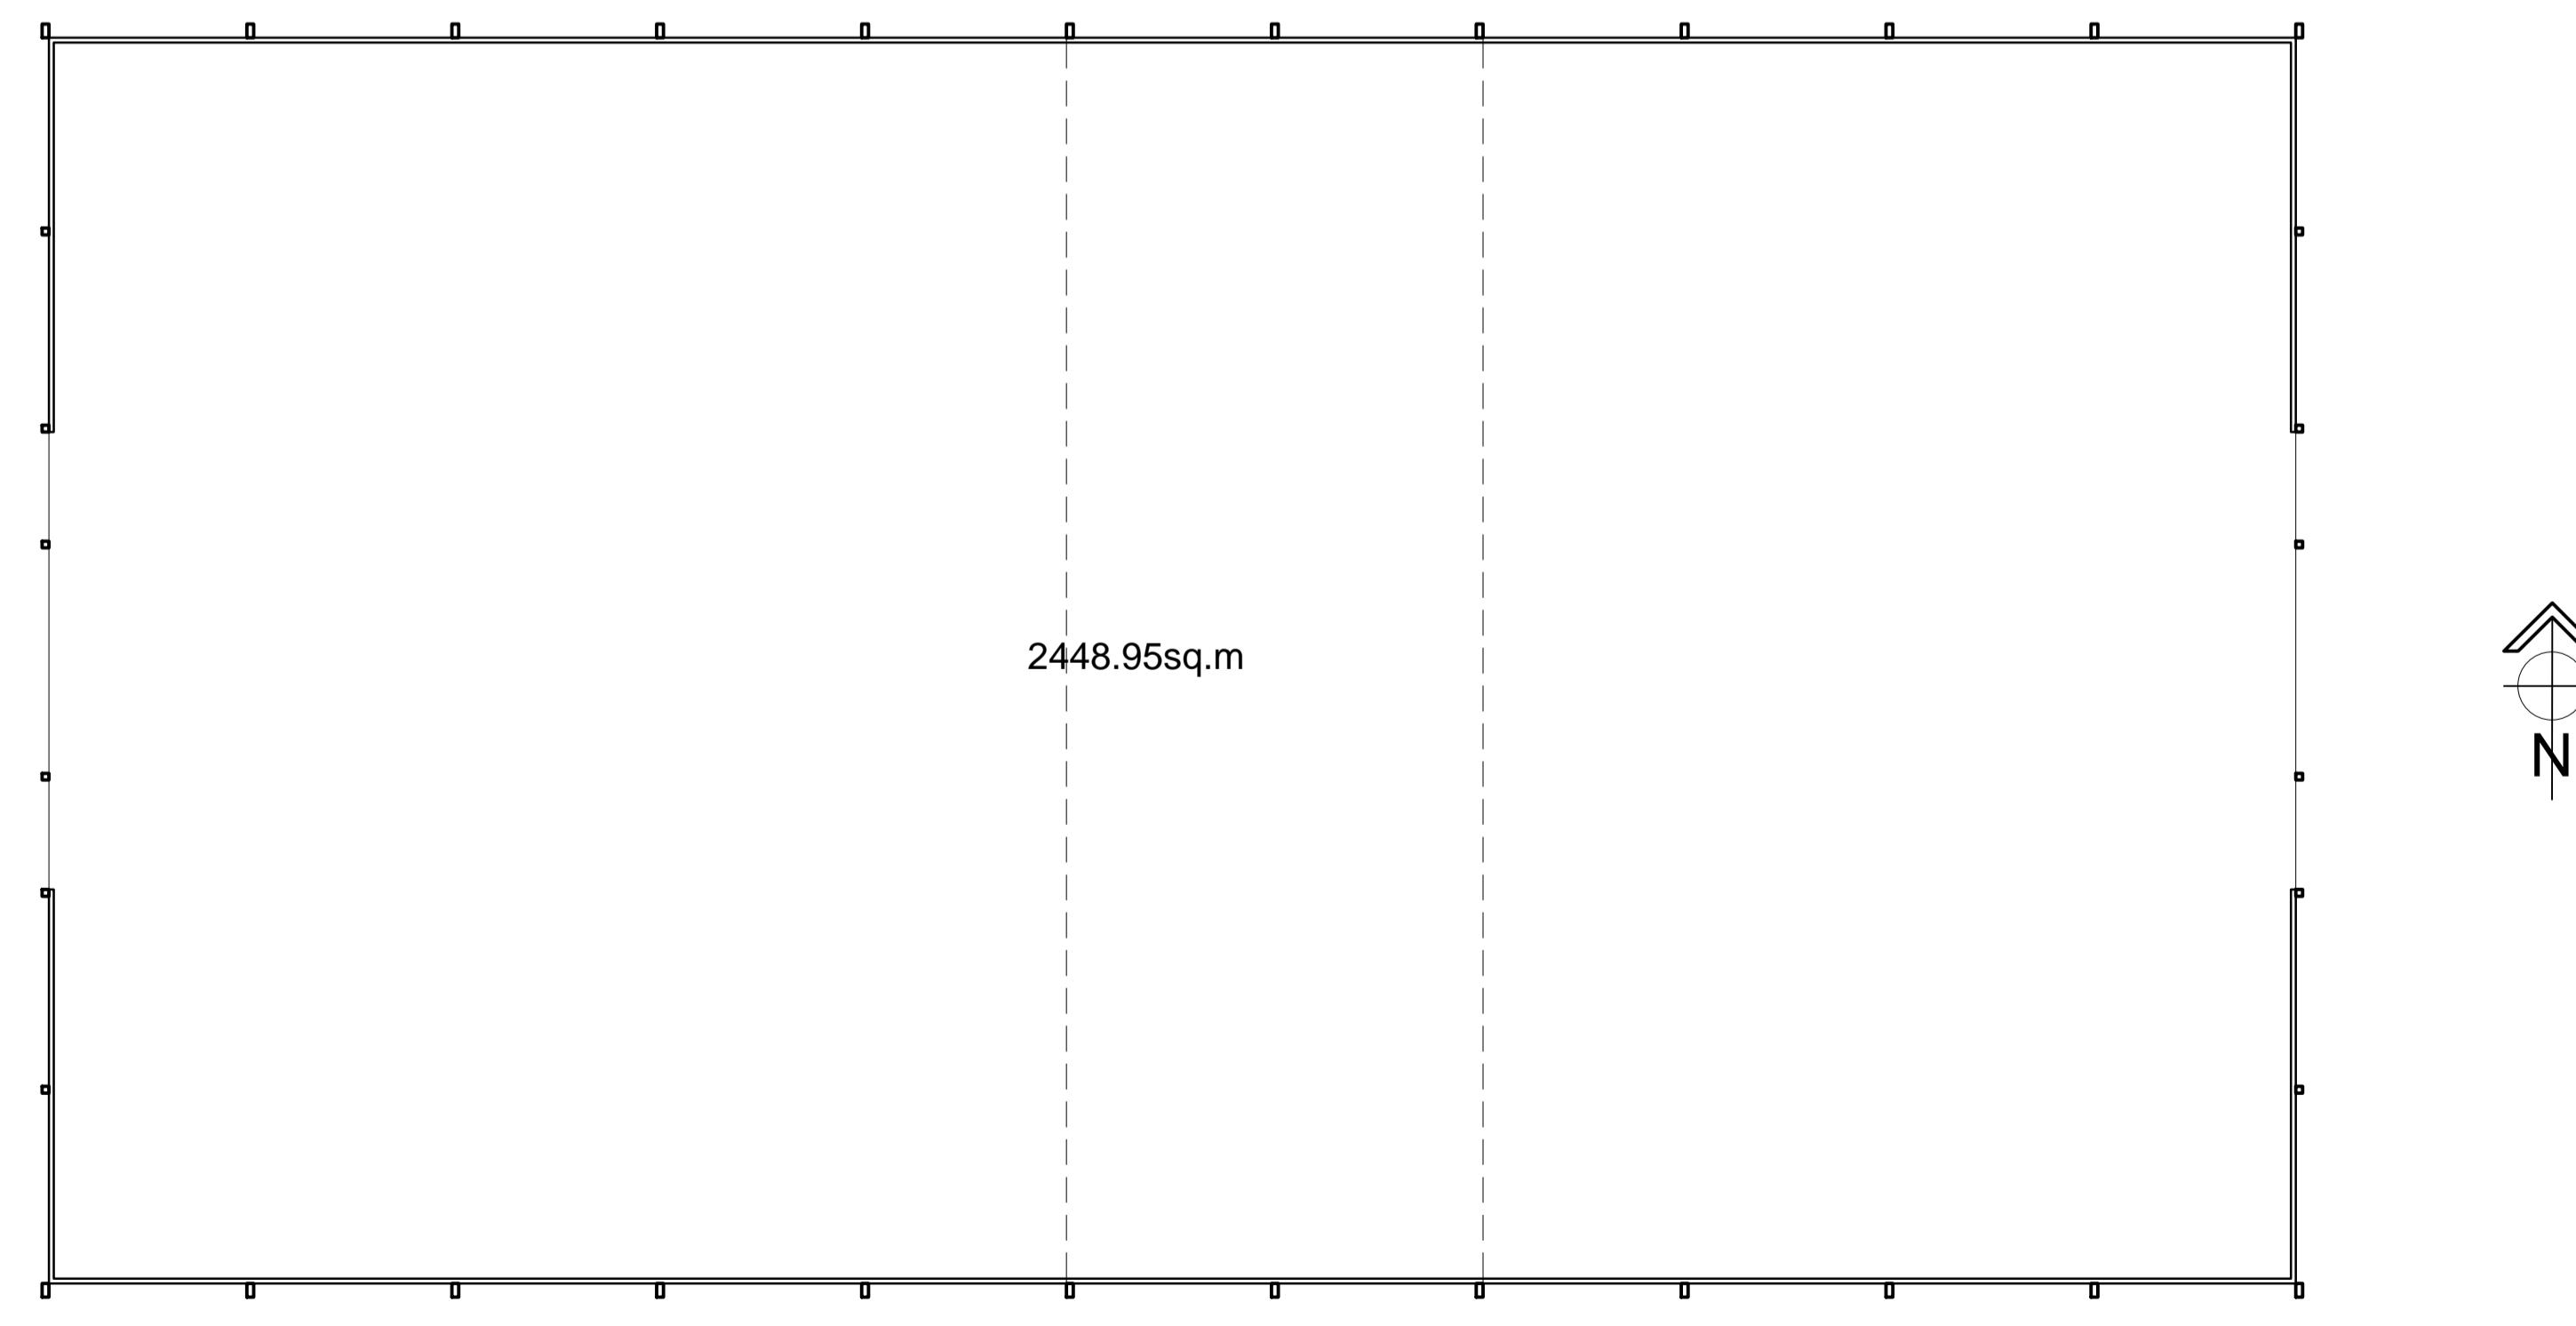

Existing Floor Plan

Copyright: All rights have been asserted under the Design, Patents, & Copyright Act 1988. This drawing shall not be reproduced without the prior approval of 3-D Architecture Ltd  
 Contractor to CHECK all dimensions & report any discrepancies. All works and materials used are to fully comply with ALL standards as required by the relevant Trade Association, BSI, and other relevant bodies. All manufacturers specifications (BBA Certification, etc). All works to be carried out fully in accordance with any Engineers Calculations, Details, & Instructions, as and where applicable.

**PLANNING**



3-D Architecture Limited  
 15 Horsted Square, Bellbrook Industrial Estate,  
 Uckfield, East Sussex, TN22 1OG  
 Tel: 01825 764455, Fax: 01825 764455  
 Email: info@3d-architecture.co.uk

CLIENT

Lee Goossens

PROJECT

Stonehouse Farm  
 Handcross Road, Plummer Plain,  
 Horsham, West Sussex  
 RH13 6NZ

DRAWING TITLE  
 Plans & Elevations  
 As Existing

SCALE DATE DRAWN BY  
 1:200 October 2024 ANH

DRAWING NO.  
 2024/PL3

REVISION  
 -