




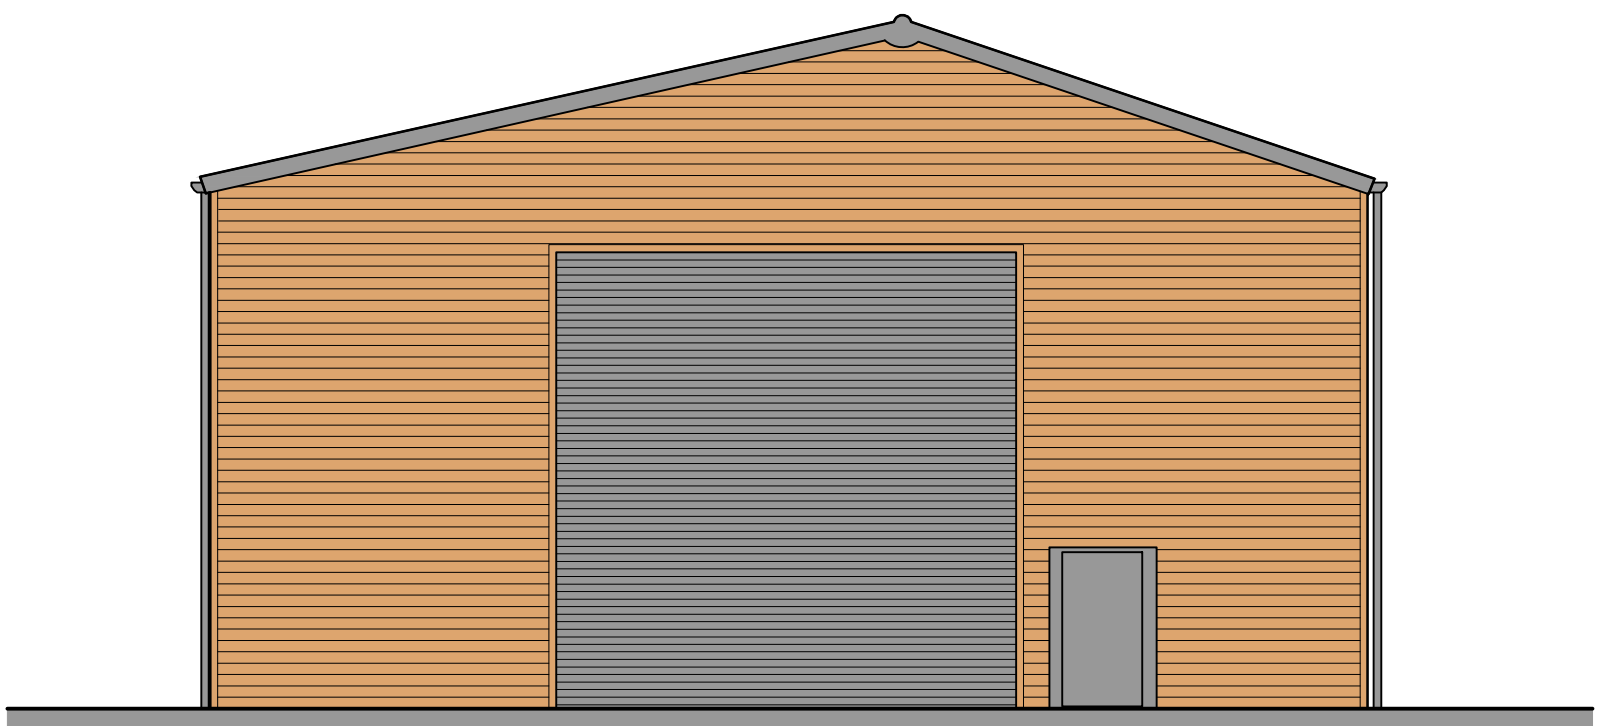


Front (South East) Elevation

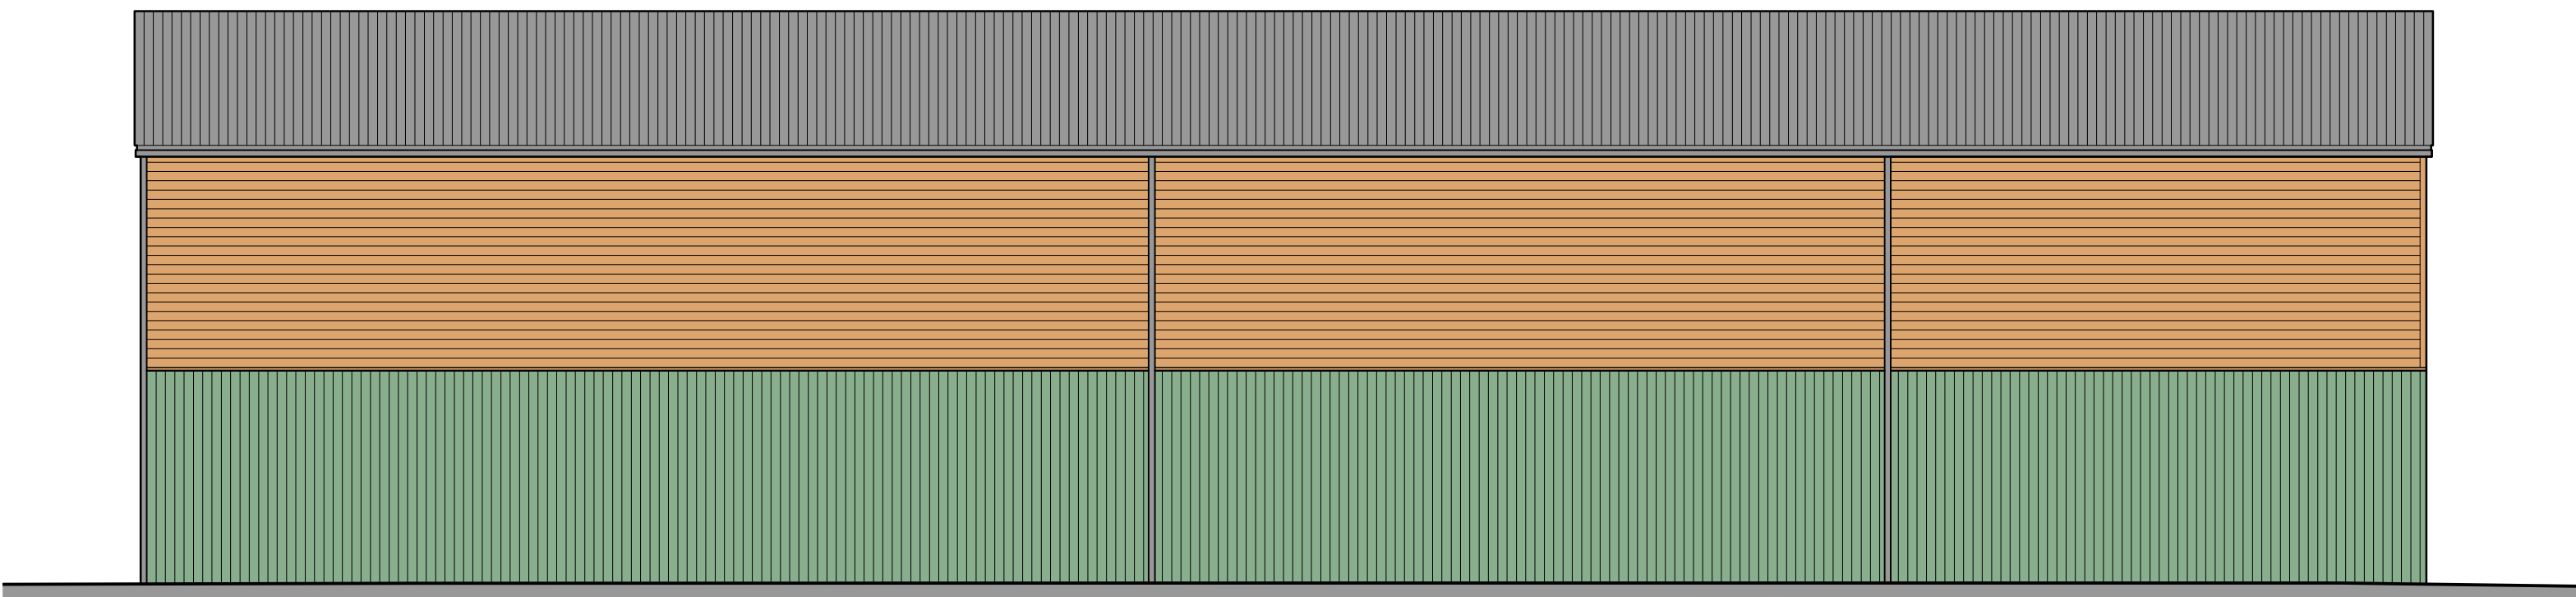


Side (North East) Elevation

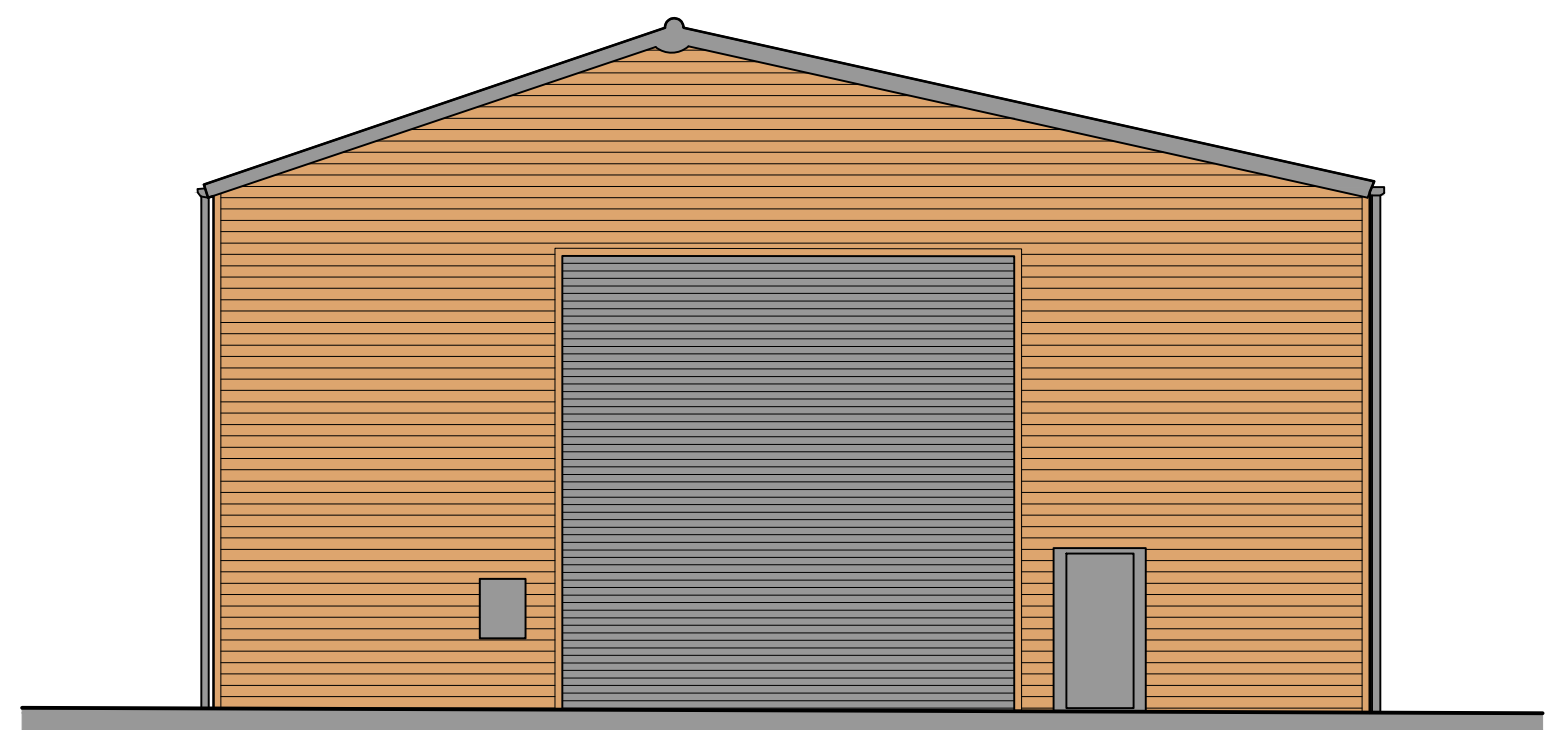

Rear (North West) Elevation

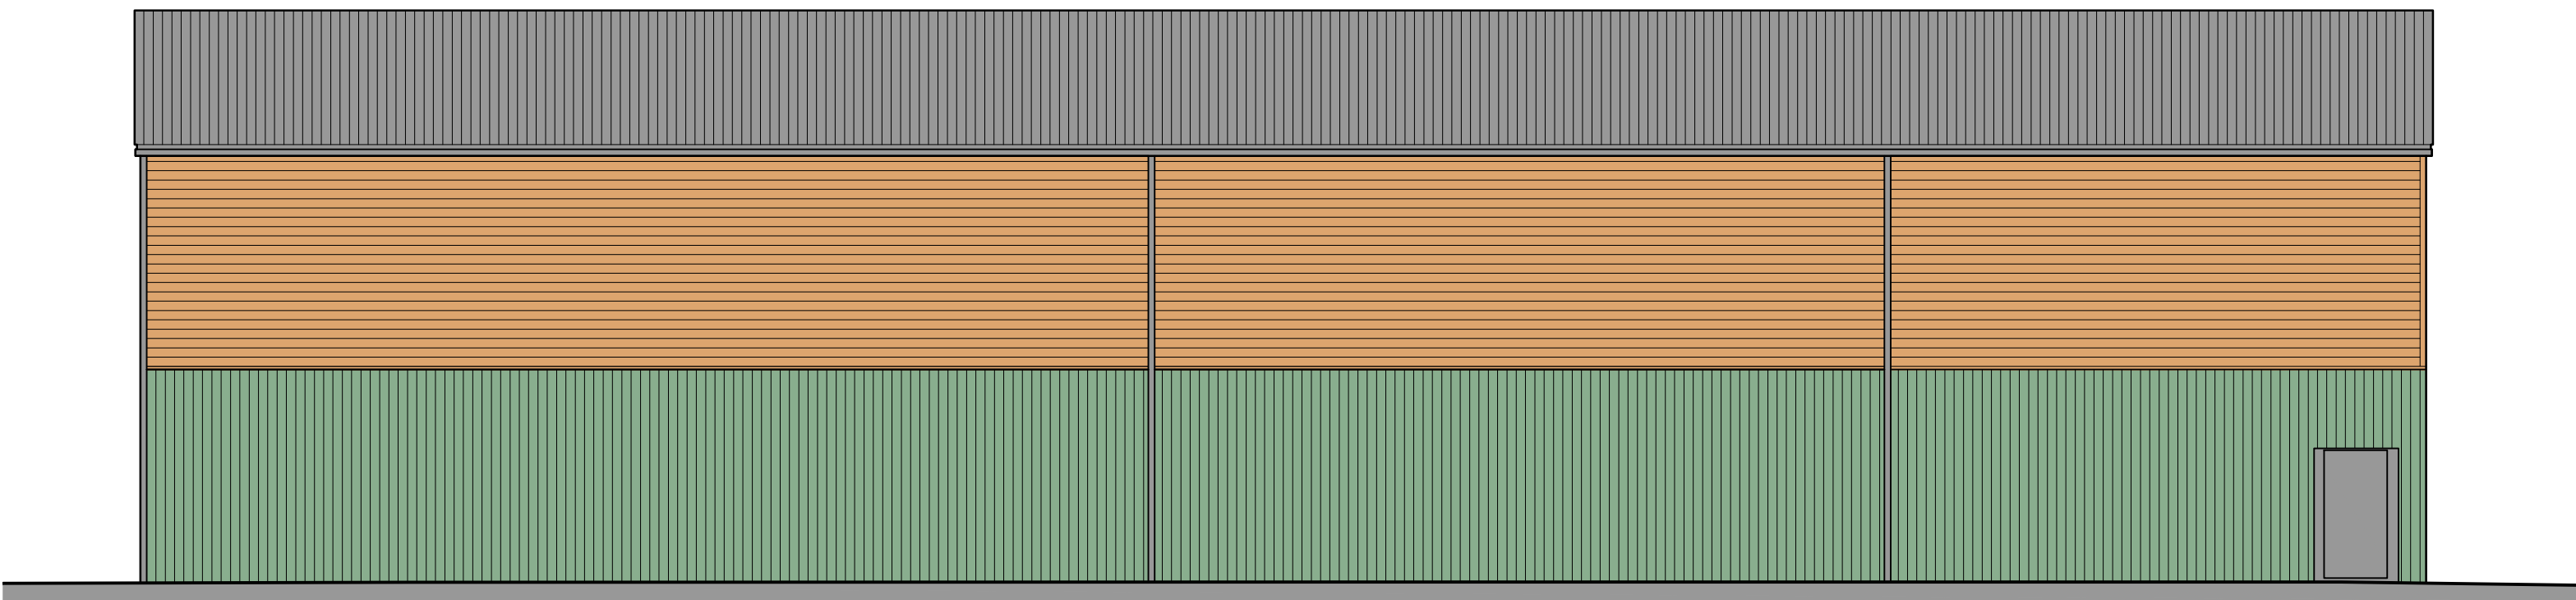


Side (South West) Elevation

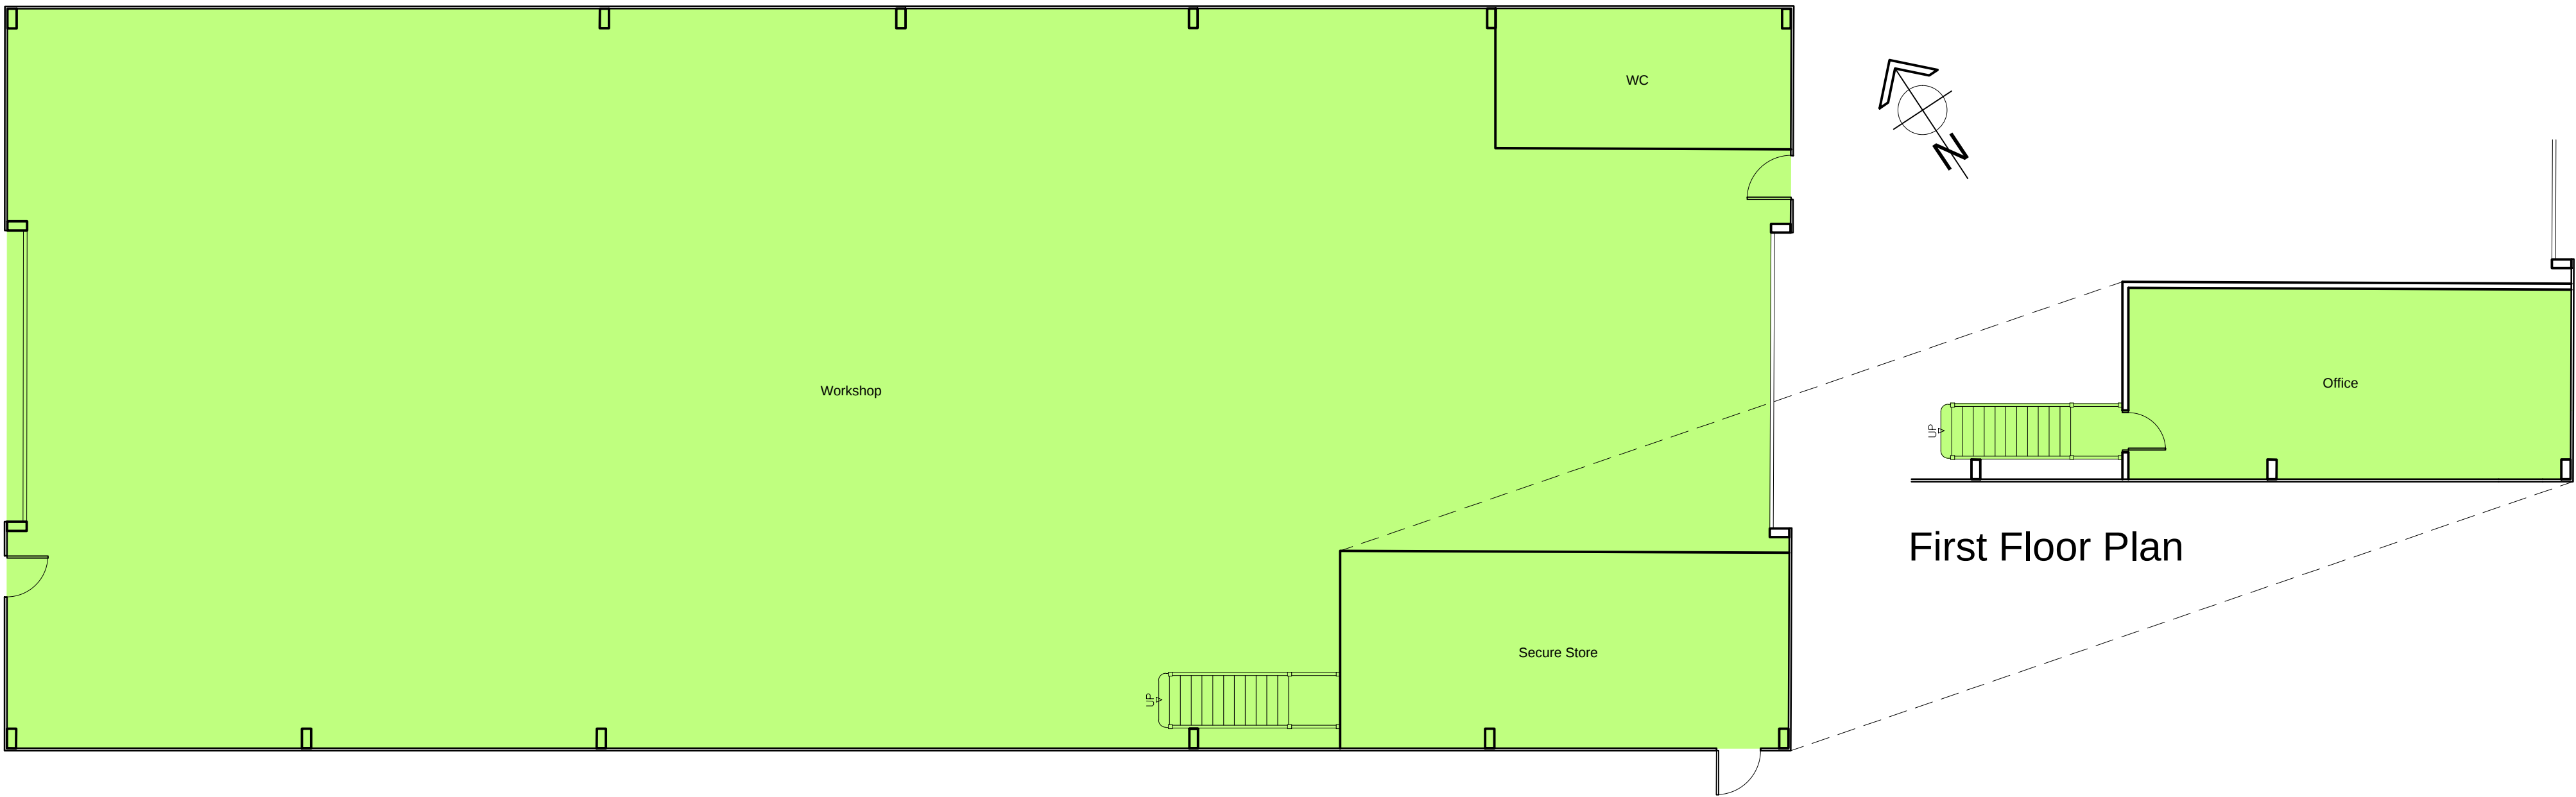


Ground Floor Plan

First Floor Plan

 

PLANNING

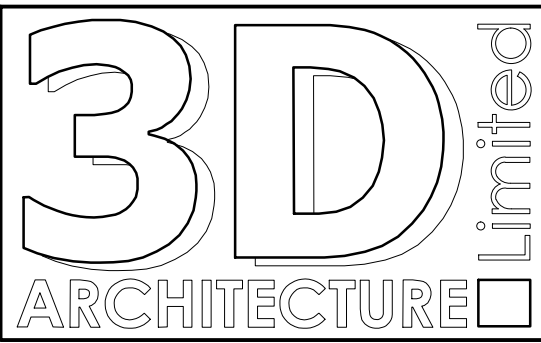

3-D Architecture Limited
15 Horsted Square, Bellbrook Industrial Estate,
Uckfield, East Sussex. TN22 1QG
Tel: 01825 764455 Fax: 01825 764455
Email: info@3d-architecture.co.uk

CLIENT
Lee Goossens

PROJECT
Stonehouse Farm
Handcross Road, Plummer Plain,
Horsham, West Sussex
RH13 6NZ

DRAWING TITLE
Commercial Building 1
As Proposed

SCALE	DATE	DRAWN BY
1:100 @ A1	March 2023	ANH
DRAWING NO.	REVISION	
2024/PL05	A	