



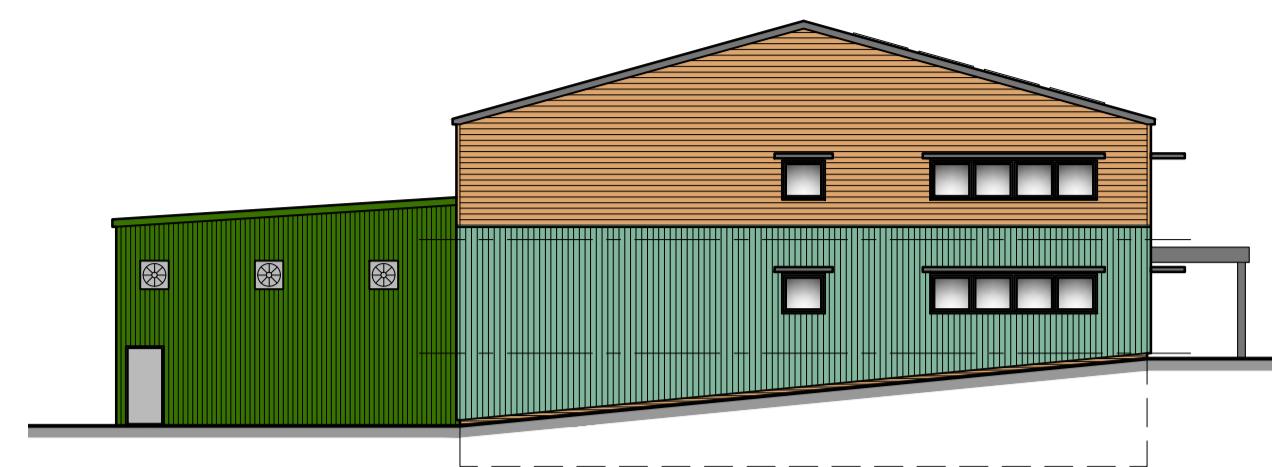


Proposed South Elevation

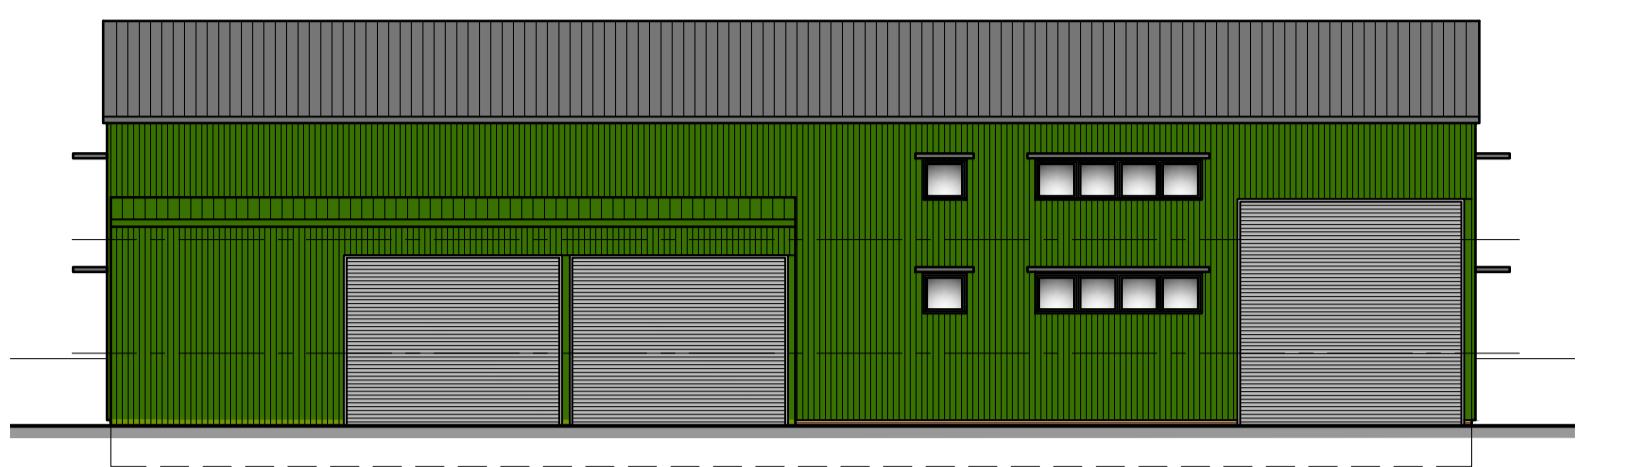

Proposed West Elevation




Proposed North Elevation

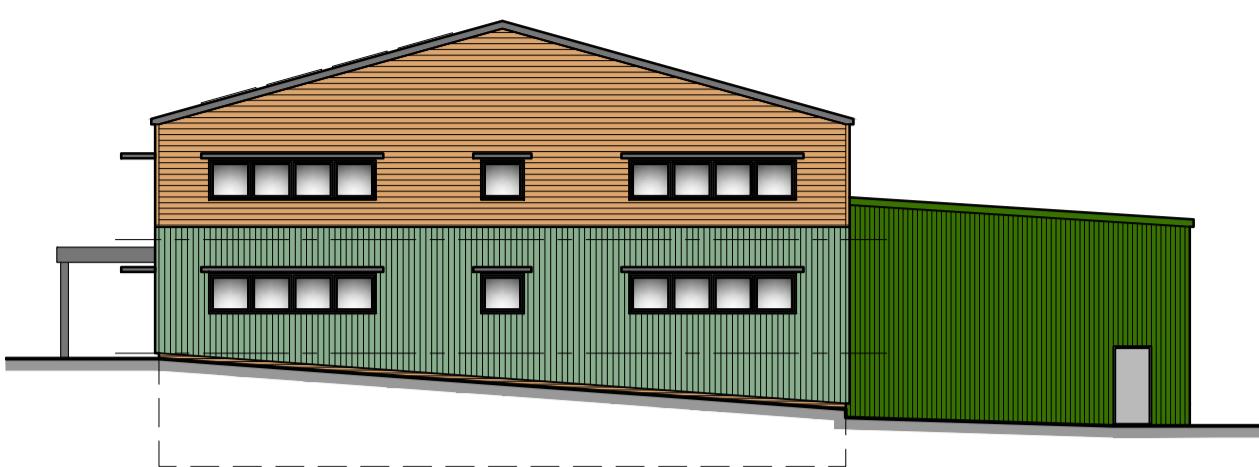


Proposed East Elevation


Copyright: All rights have been asserted under the Design, Patents, & Copyright Act 1988. This drawing shall not be reproduced without the prior approval of 3-D Architecture Ltd
Contractor to CHECK all dimensions & report any discrepancies. All works and materials used are to fully comply with ALL standards as required by the relevant Trade Association, Building Regulations, and Building Manufacturers Specifications (BBA Certification, etc). All works to be carried out fully in accordance with any Engineer's Calculations, Details, & Instructions, as and where applicable.

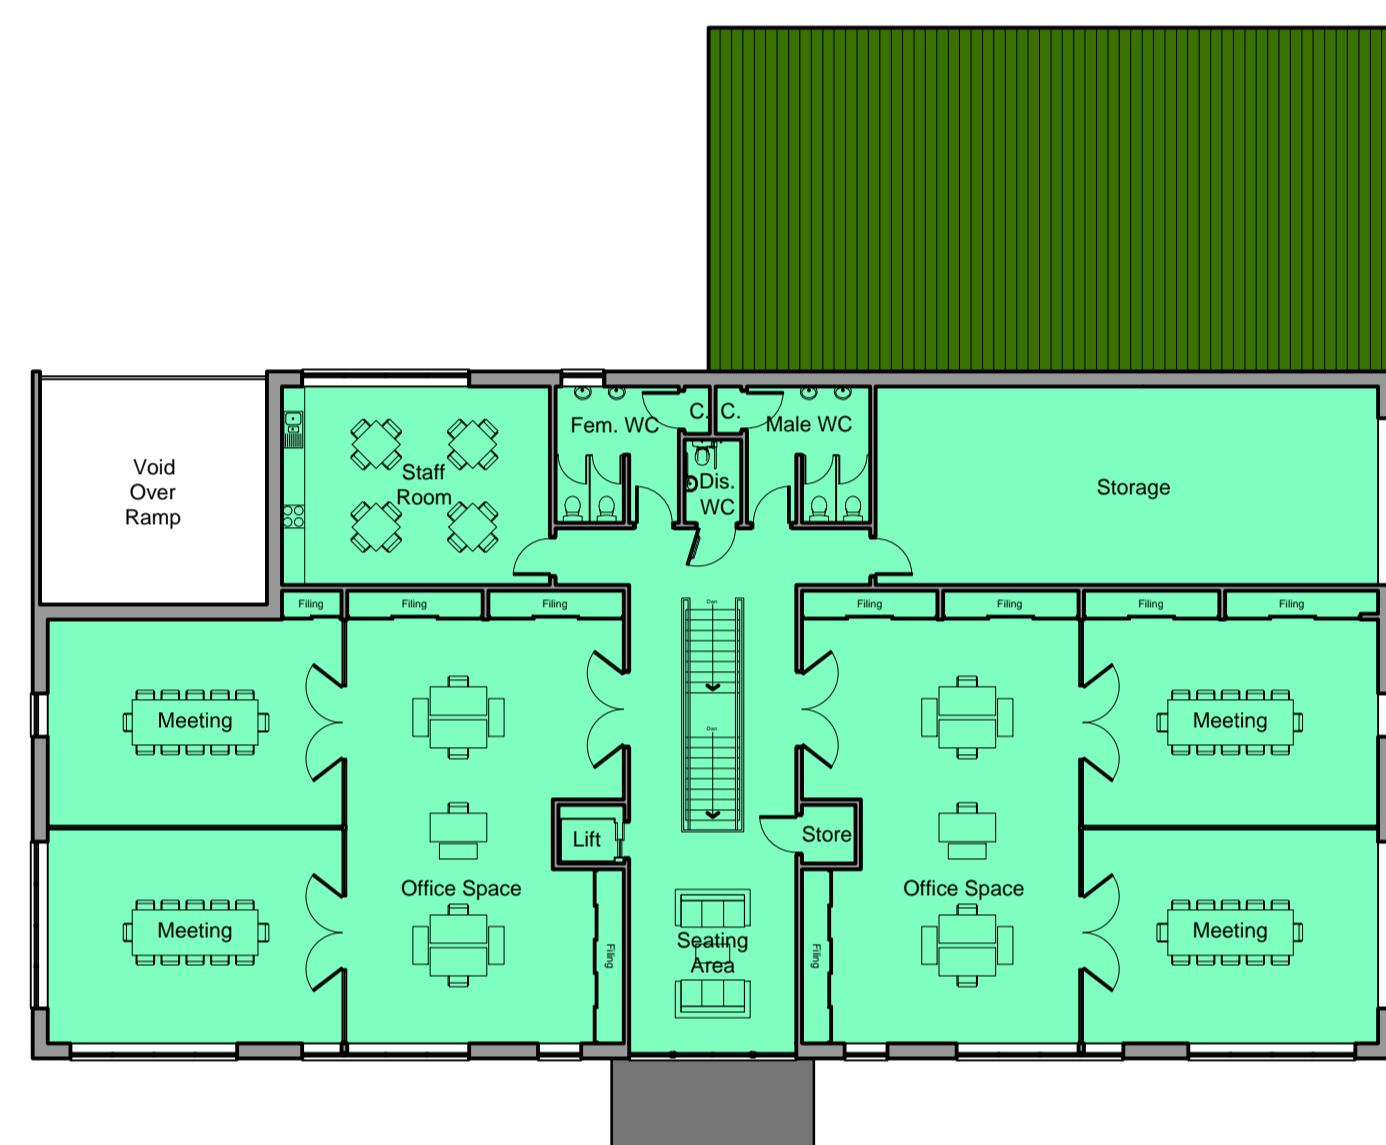

First Floor Plan

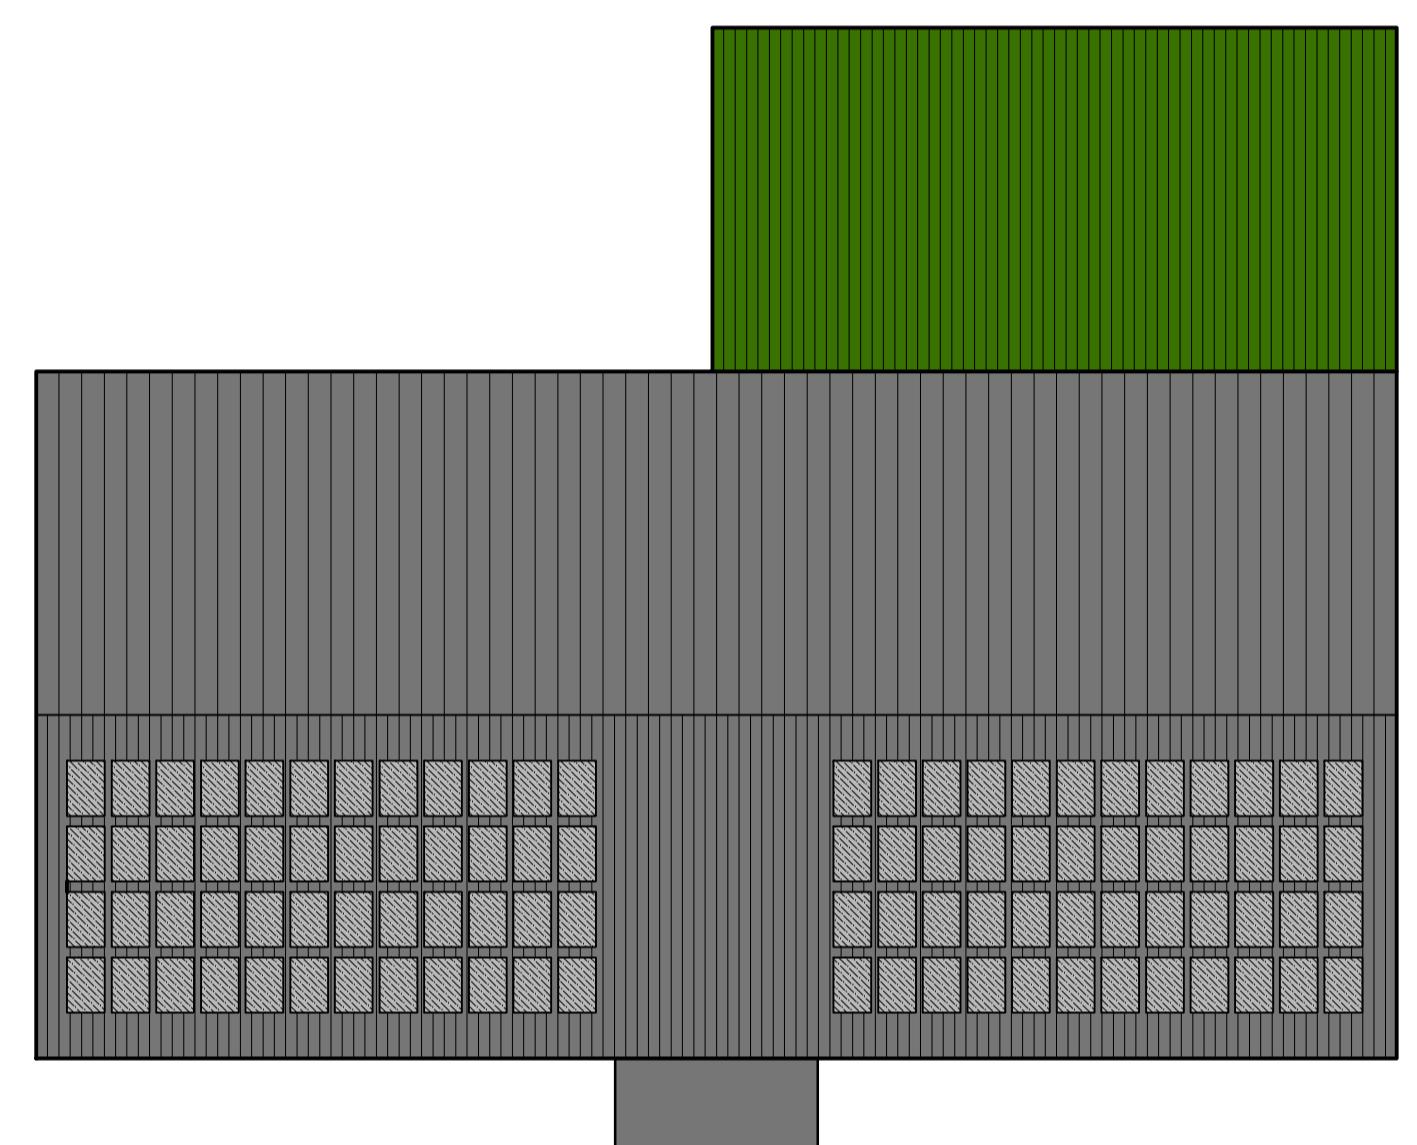


Roof Plan (Indicative)

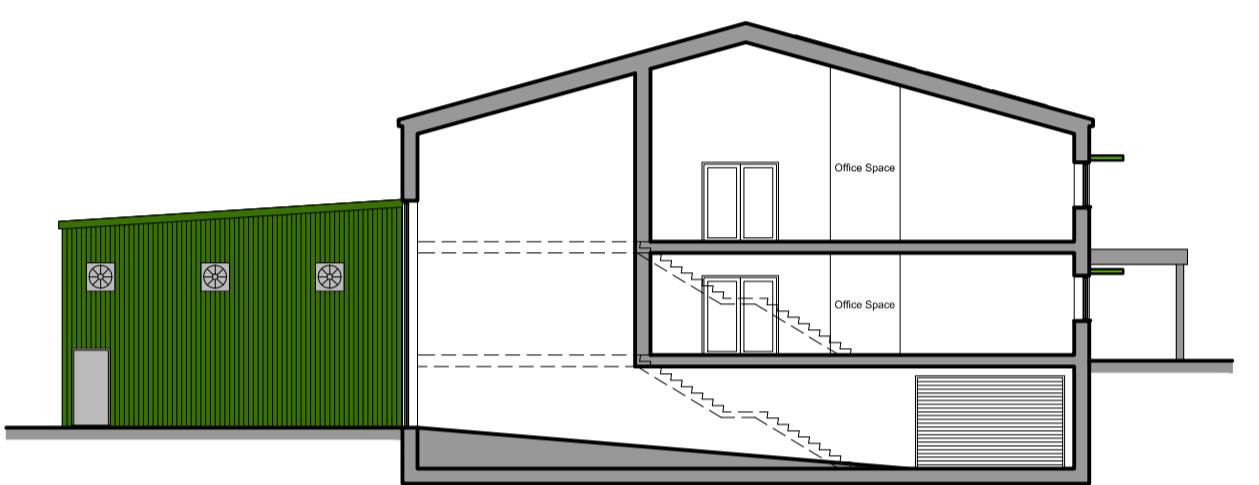


Typical Section

0 2 4 6 8 10
Scale bar measured in meters

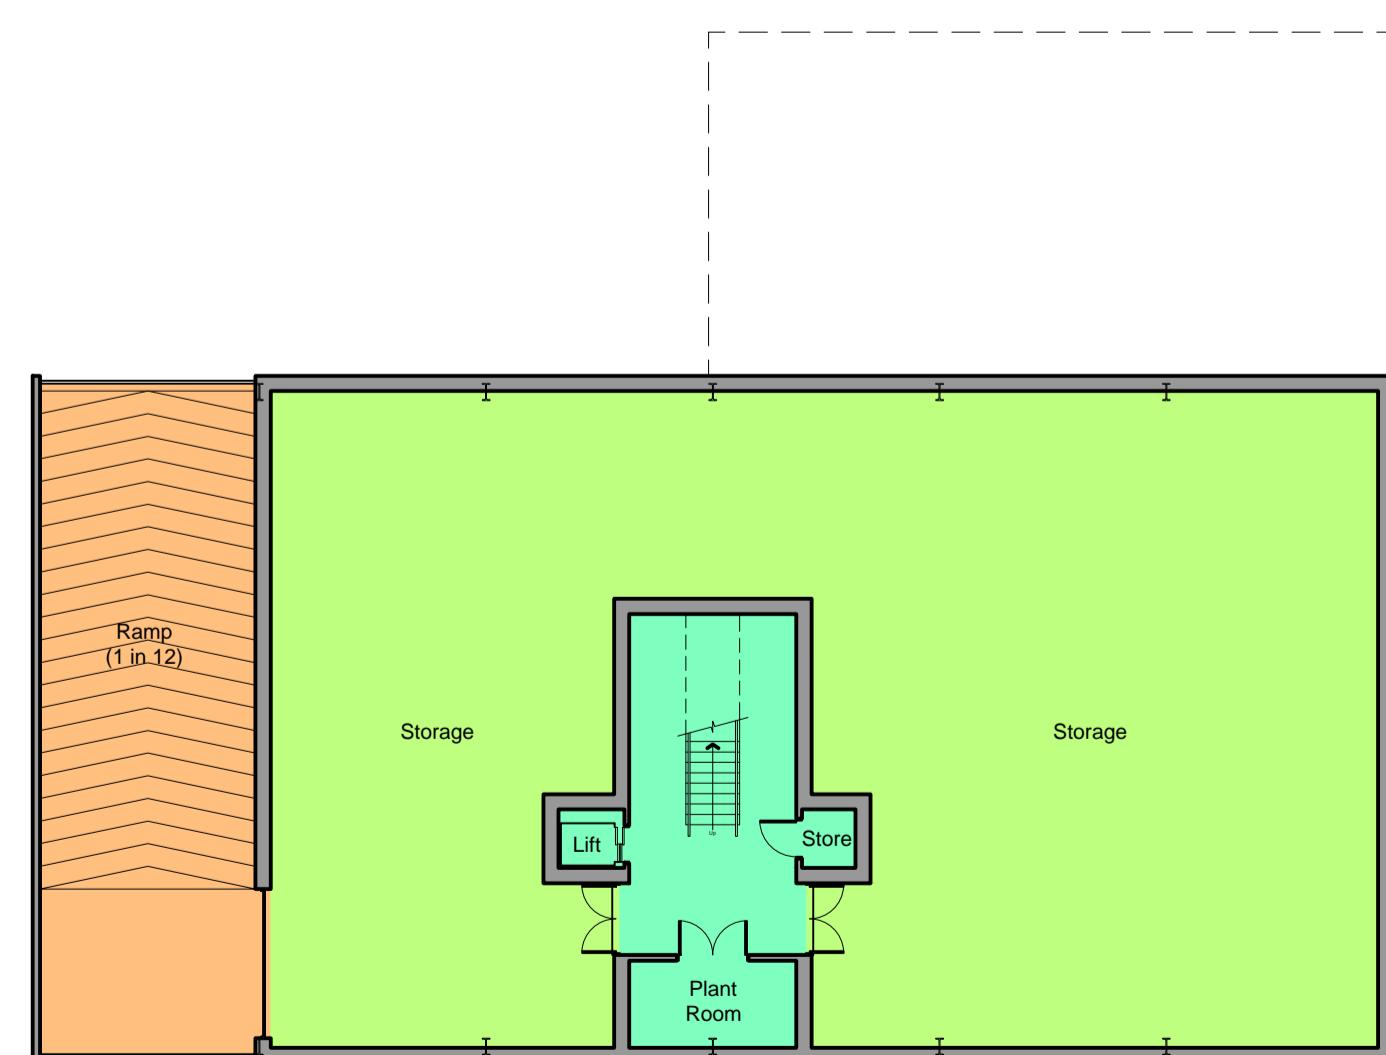


Basement Plan

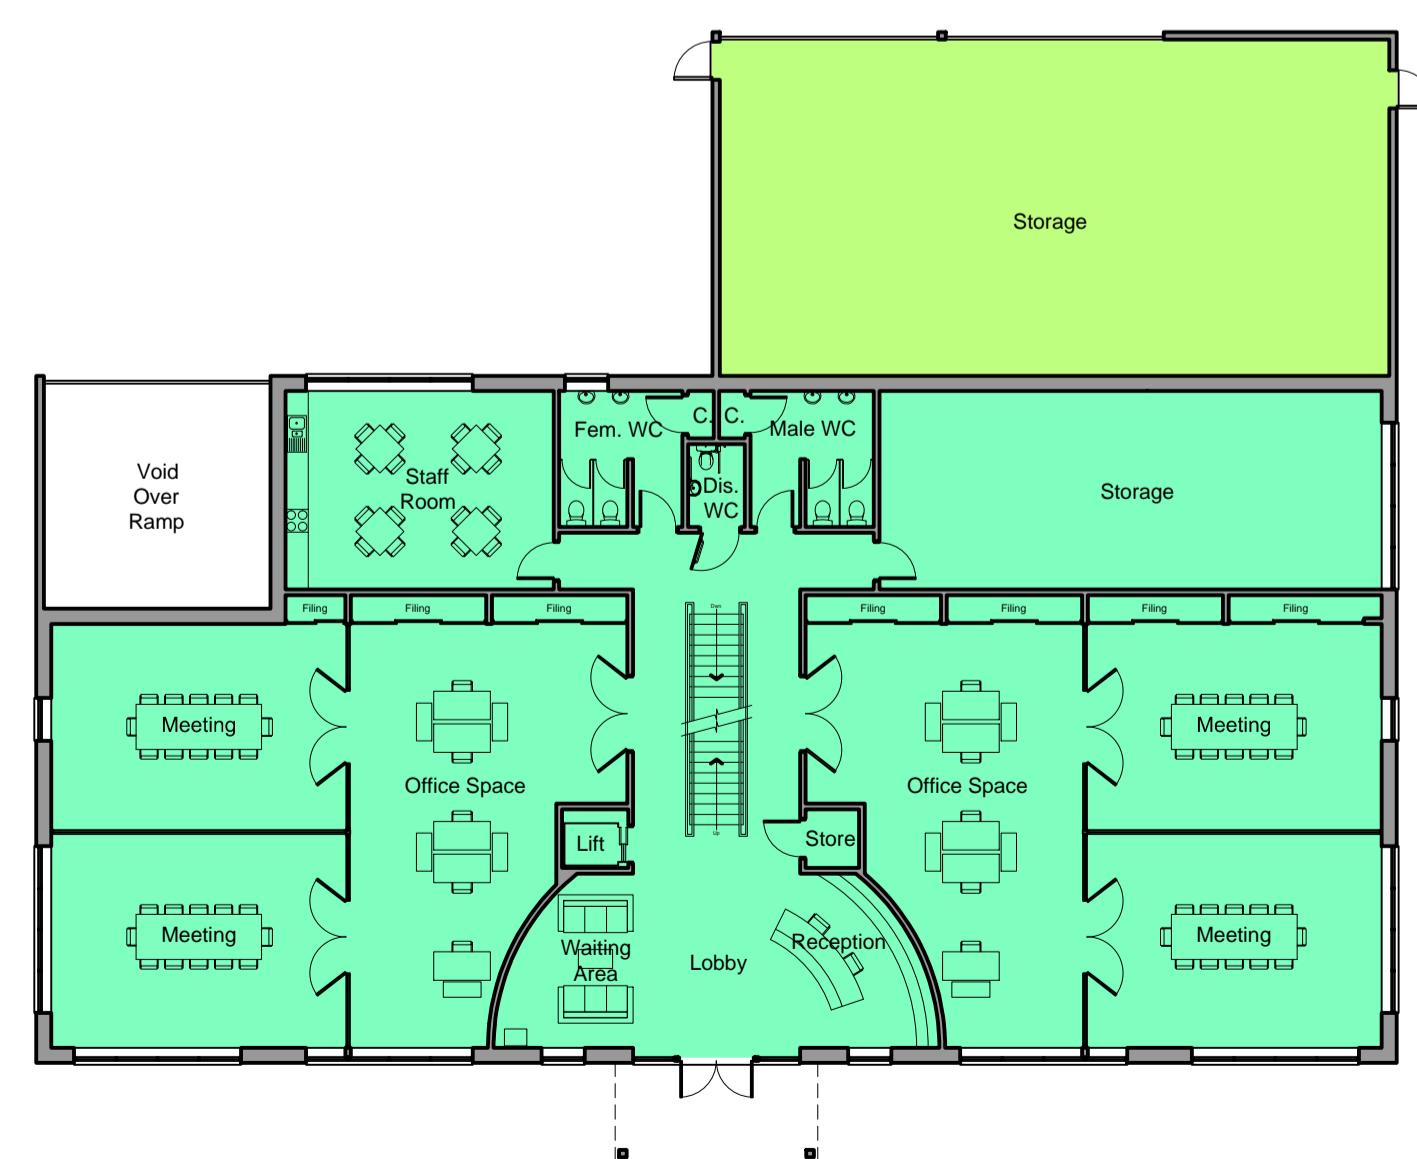

Ground Floor Plan

PLANNING

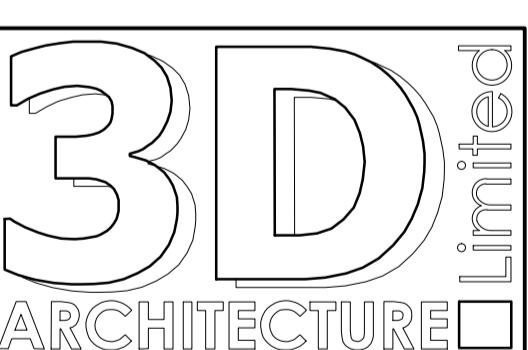

3-D Architecture Limited
15 Horsted Square, Billbrook Industrial Estate,
Uckfield, East Sussex, TN22 1OG
Tel: 01825 76455, Fax: 01825 76455
Email: info@3d-architecture.co.uk

CLIENT

Lee Goossens

PROJECT

Stonehouse Farm
Handcross Road, Plummer Plain,
Horsham, West Sussex
RH13 6NZ

DRAWING TITLE

Plans & Elevations
As Proposed

SCALE DATE DRAWN BY

1:200 October 2024 ANH

DRAWING NO.

2024/PL5

REVISION D