



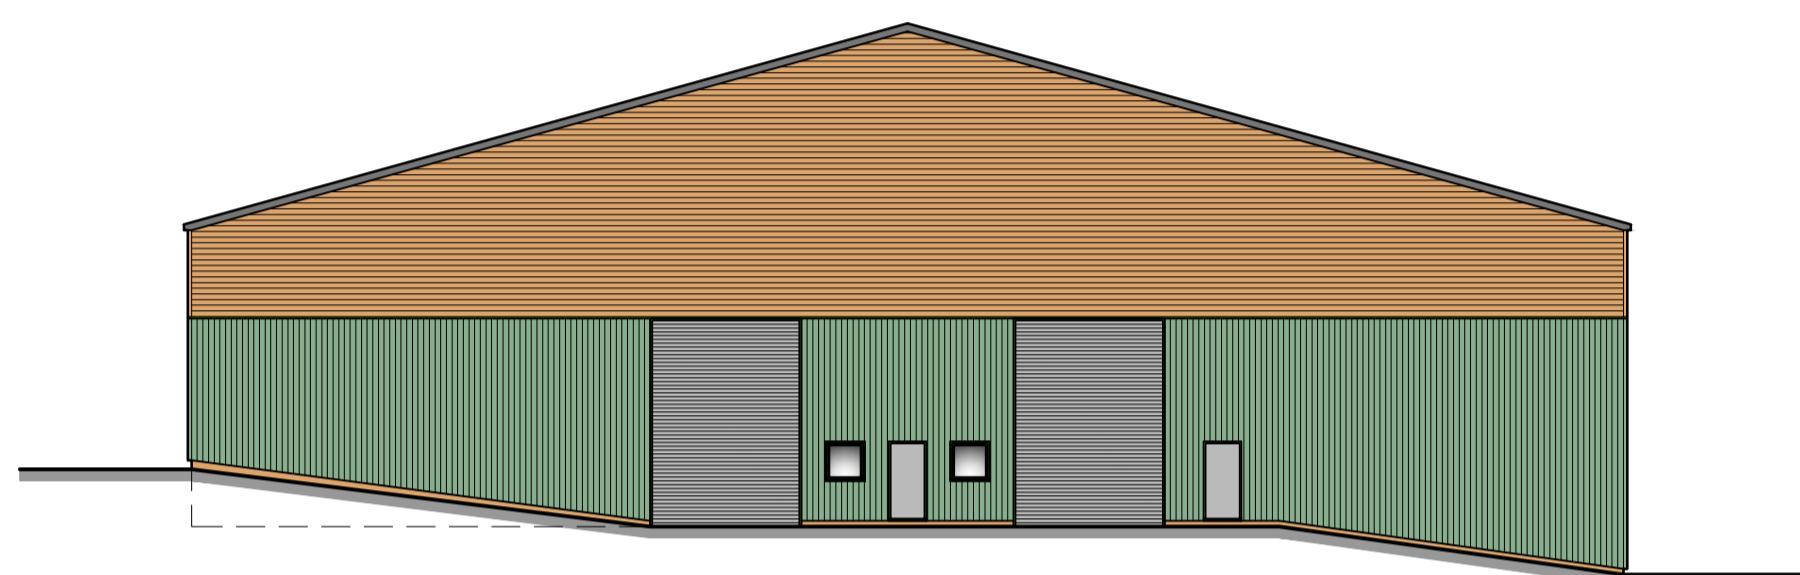


Proposed West Elevation

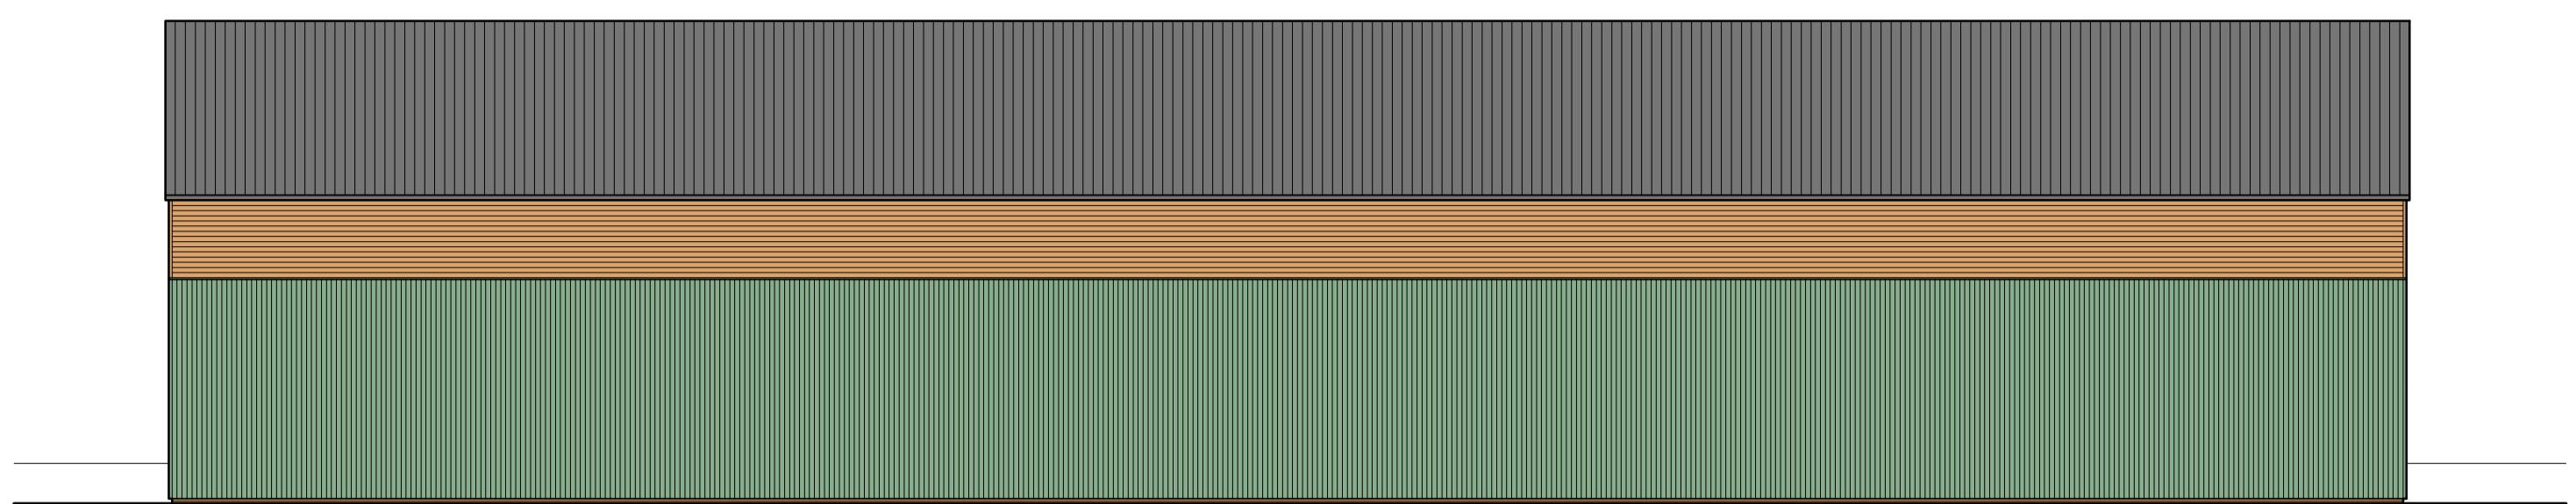

Proposed East Elevation




Proposed North Elevation

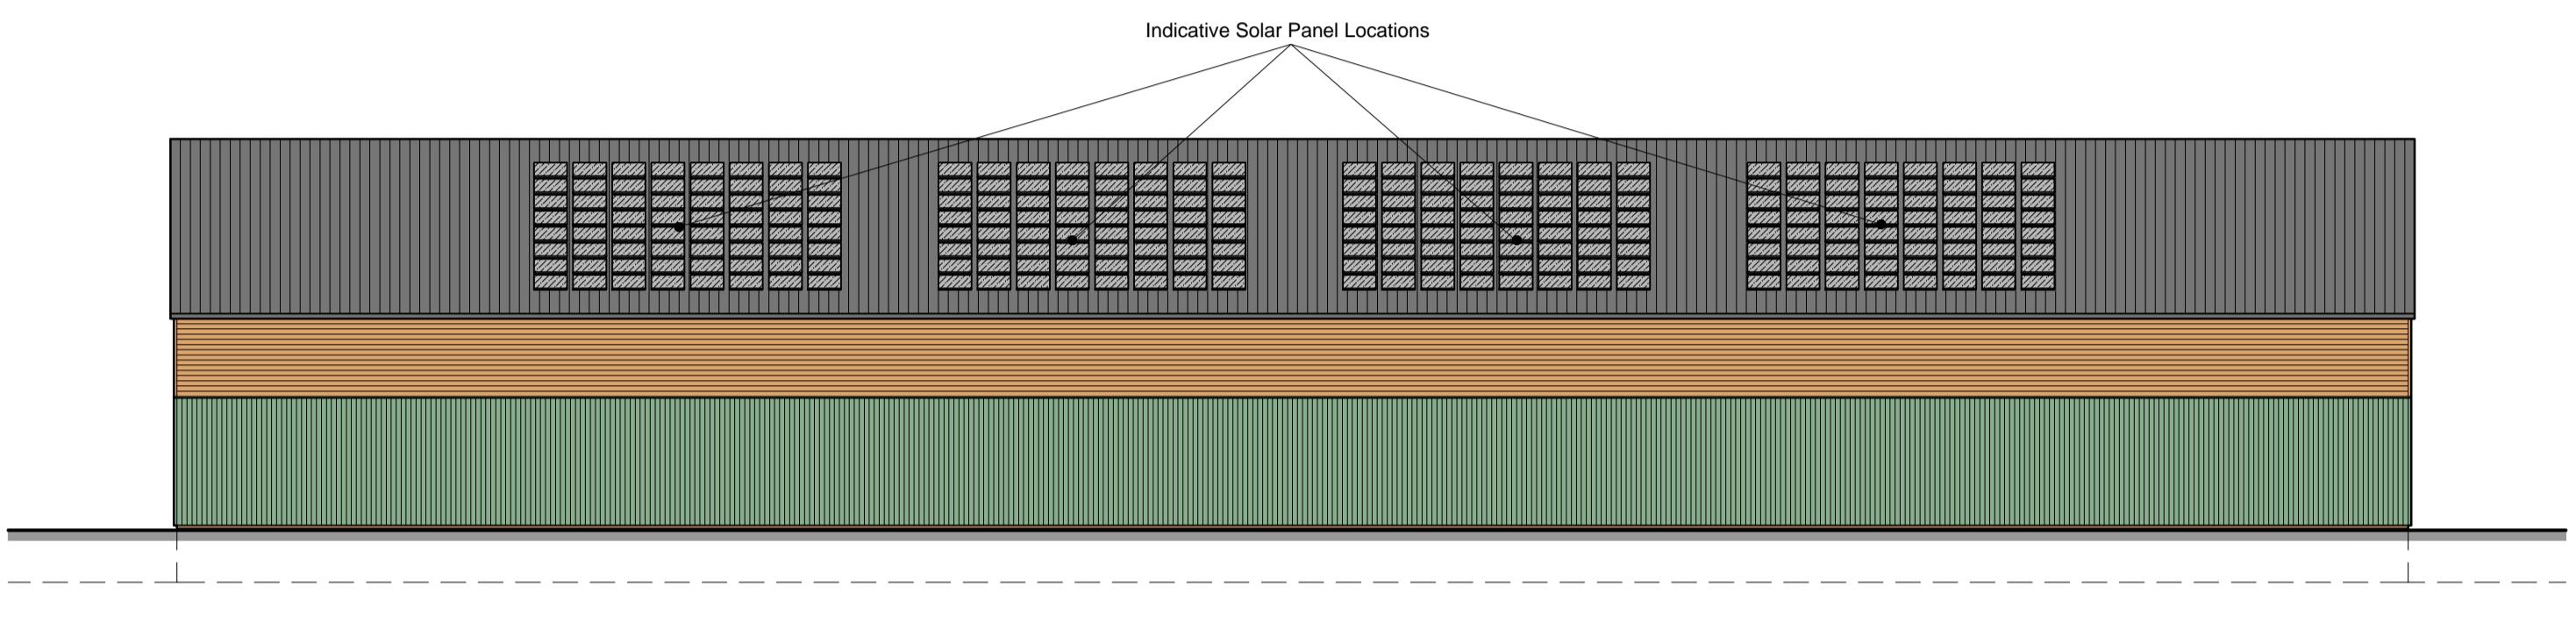


Proposed South Elevation

Copyright: All rights have been asserted under the Design, Patents, & Copyright Act 1988. This drawing shall not be reproduced without the prior approval of 3-D Architecture Ltd
 Contractor to CHECK all dimensions & report any discrepancies. All works and materials used are to fully comply with ALL standards as required by the relevant Trade Association, Building Regulations, Building Control, Manufacturers Specifications (BBA Certification, etc). All works to be carried out fully in accordance with any Engineer's Calculations, Details, & Instructions, as and where applicable.

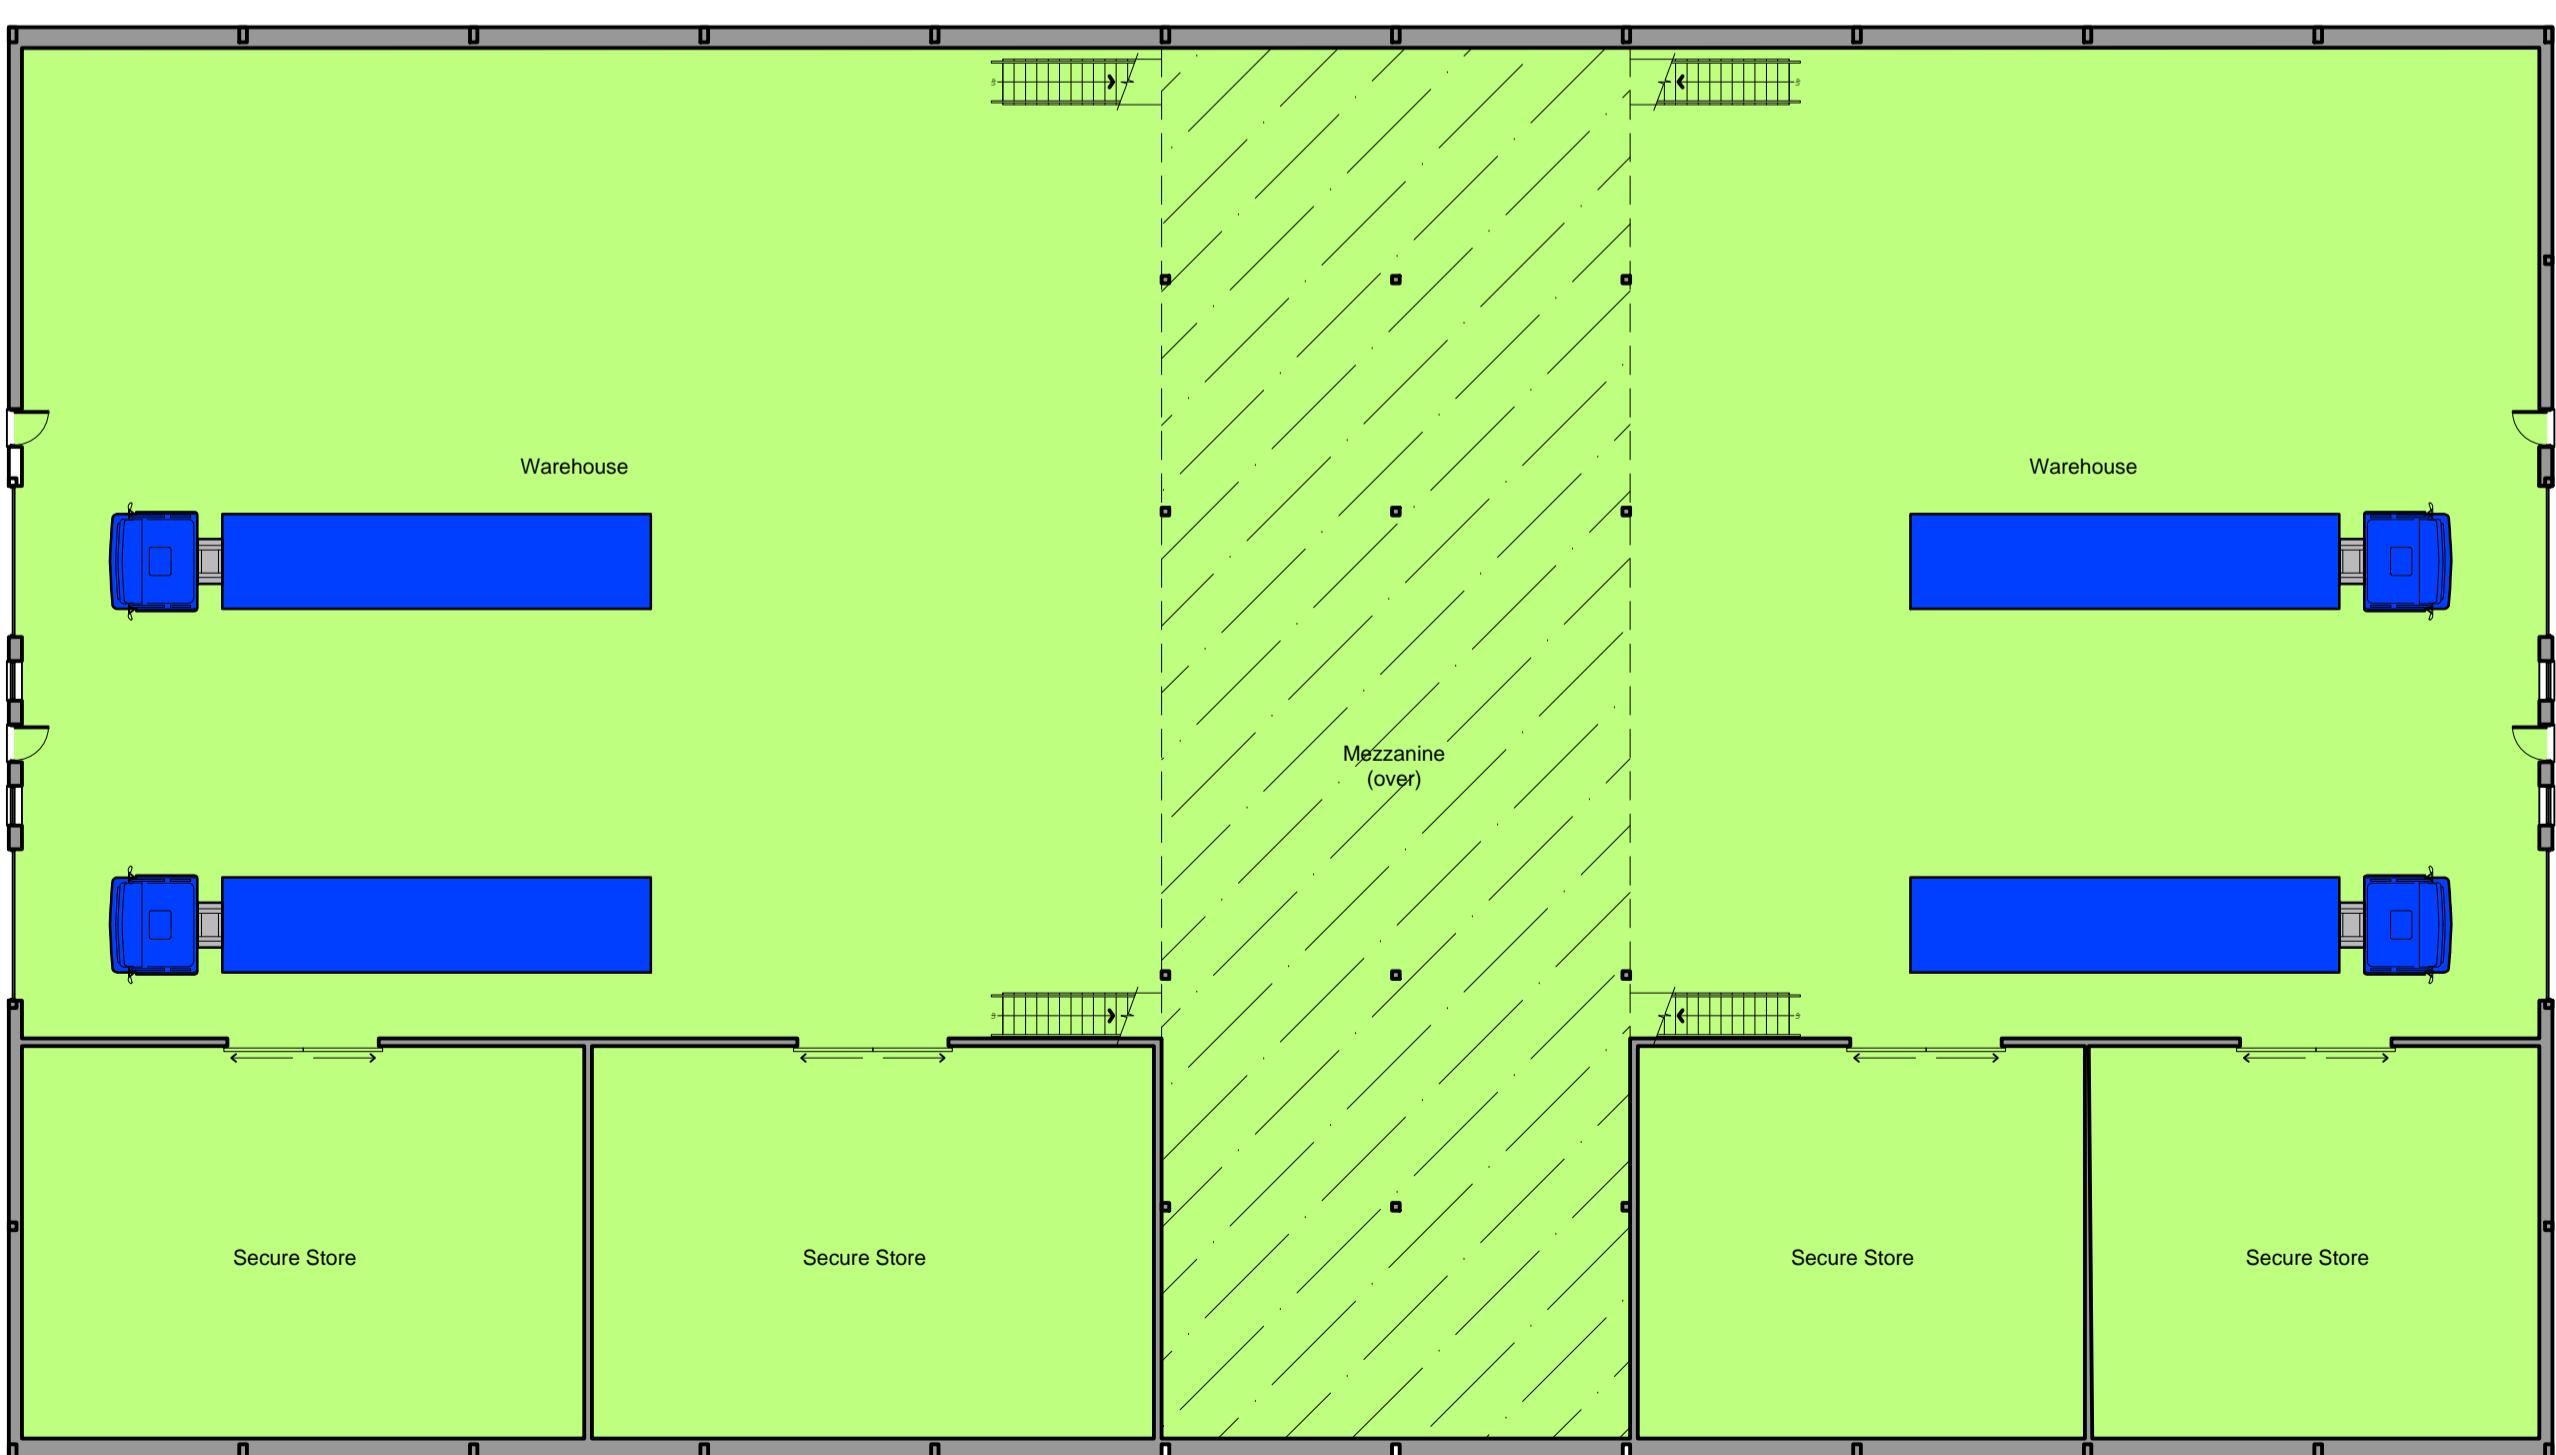


Ground Floor Plan

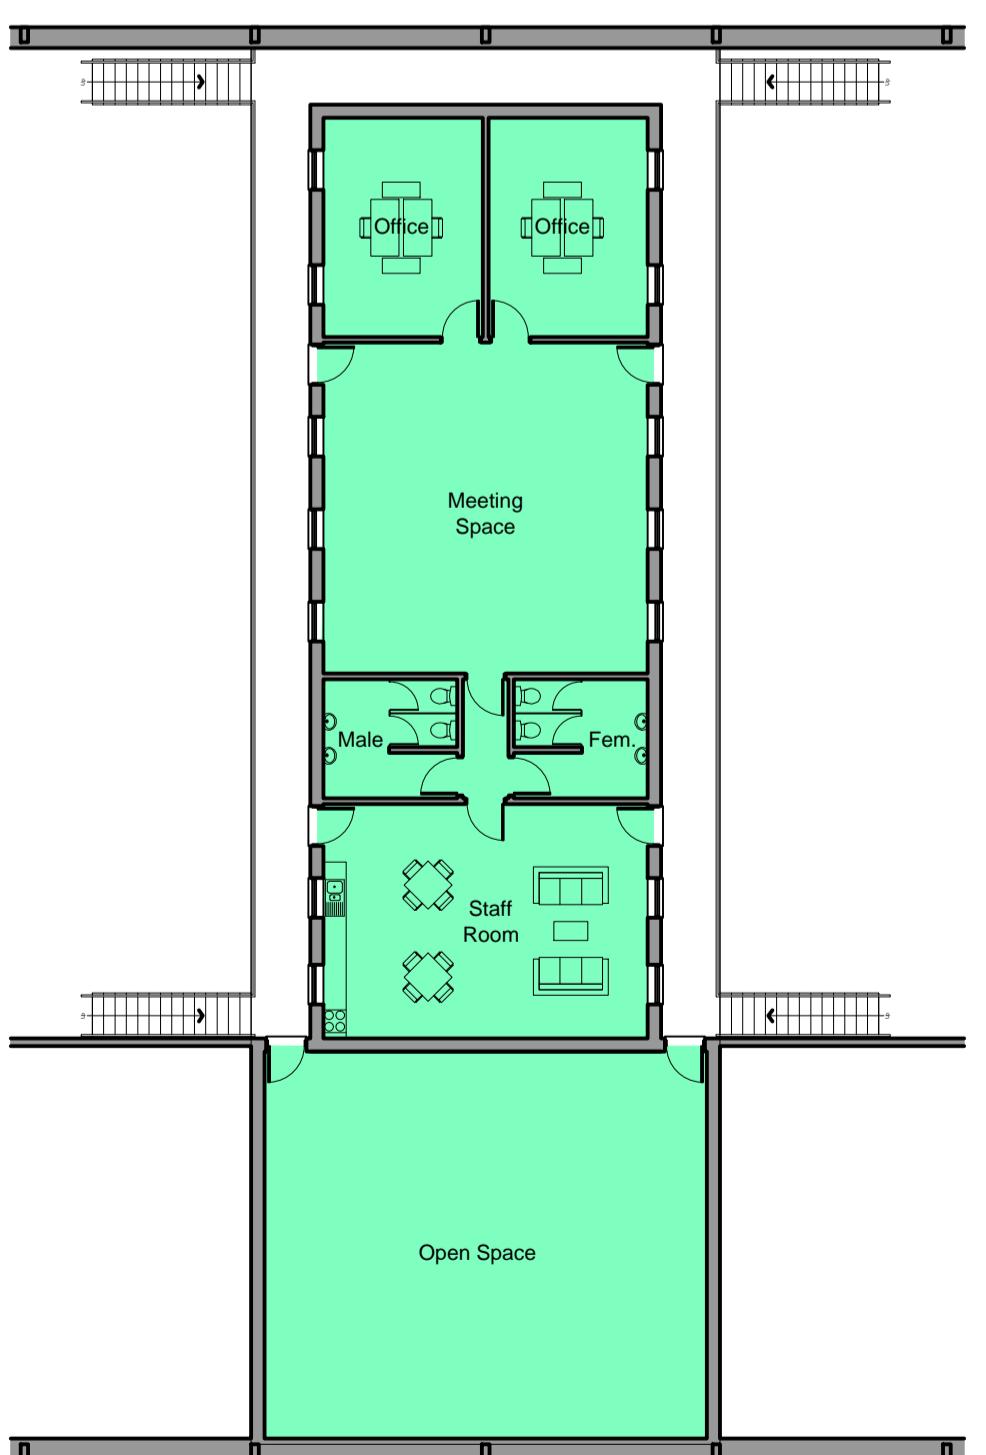

Mezzanine Floor Plan

PLANNING

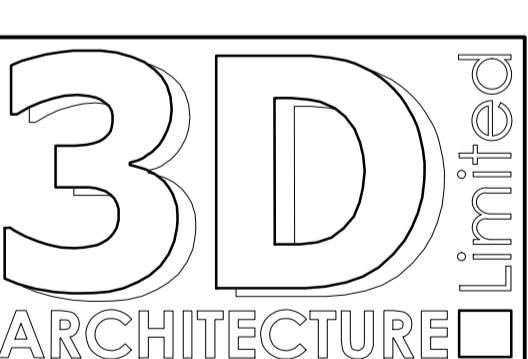

3-D Architecture Limited
 15 Horsted Square, Billbrook Industrial Estate,
 Horsted, East Sussex, TN22 1OG
 Tel: 01825 764455, Fax: 01825 764455
 Email: info@3d-architecture.co.uk

CLIENT

Lee Goossens

PROJECT

Stonehouse Farm
 Handcross Road, Plummers Plain,
 Horsham, West Sussex
 RH13 6NZ

DRAWING TITLE

Plans & Elevations
 As Proposed

SCALE DATE DRAWN BY
 1:200 October 2024 ANH

DRAWING NO. 2024/PL6 REVISION D