






Front (South East) Elevation

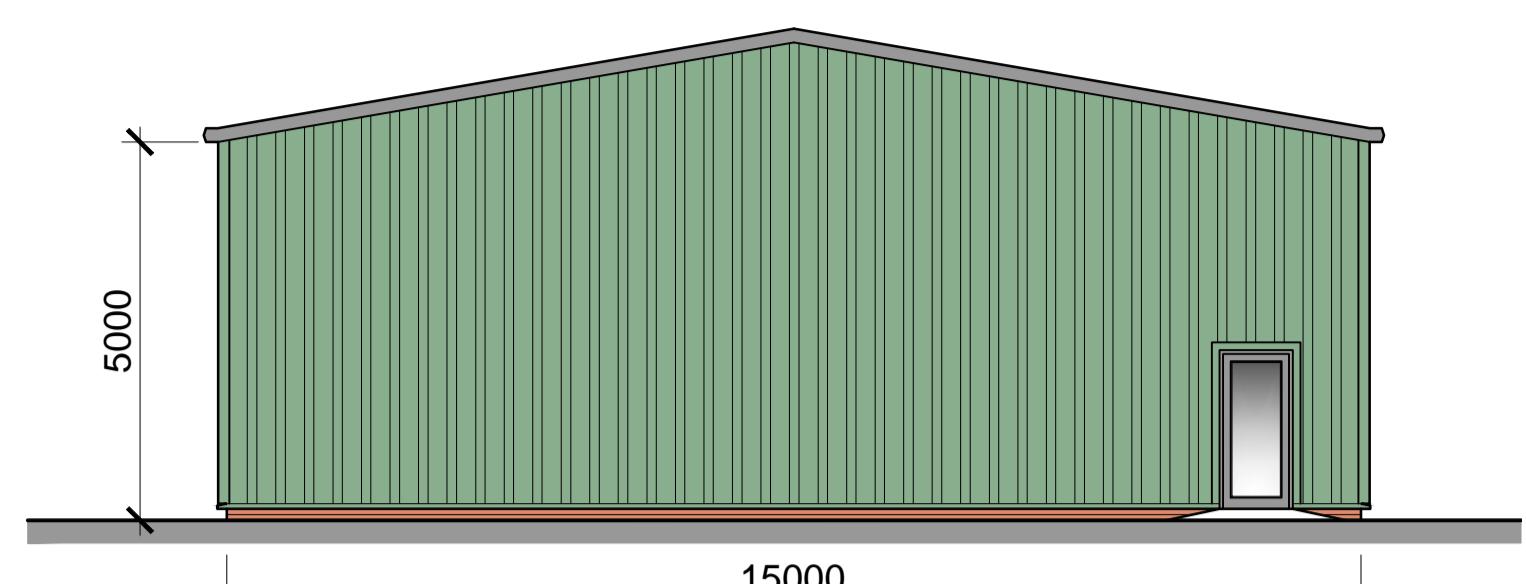


Side (South West) Elevation

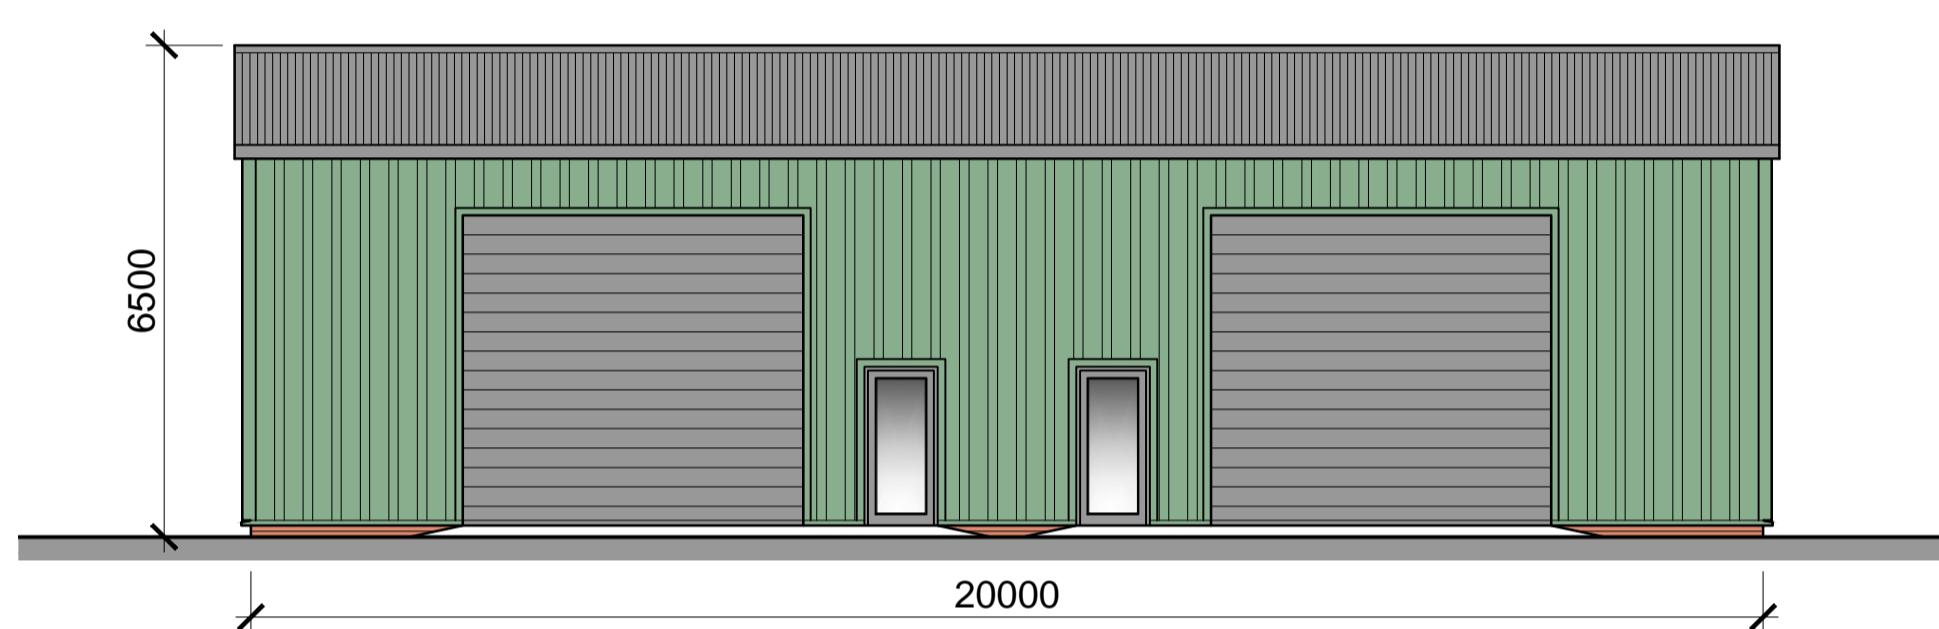


Rear (North West) Elevation

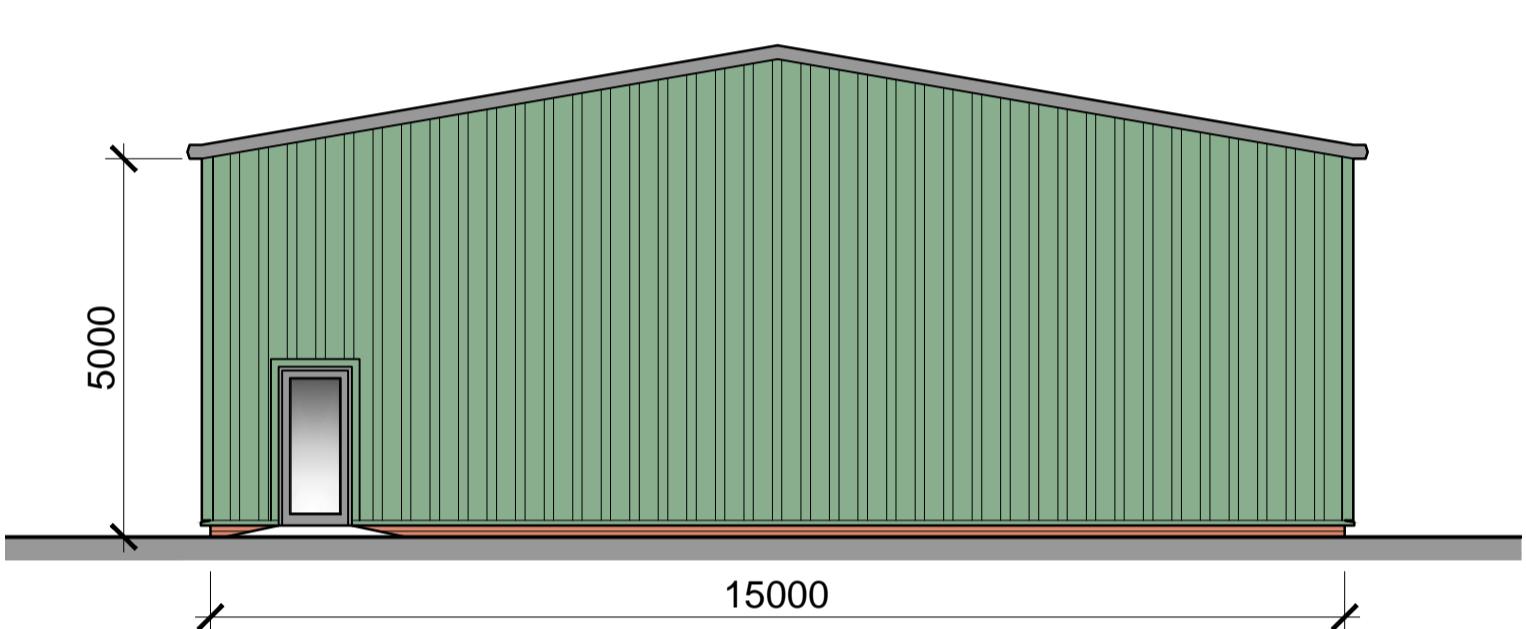

Side (North East) Elevation

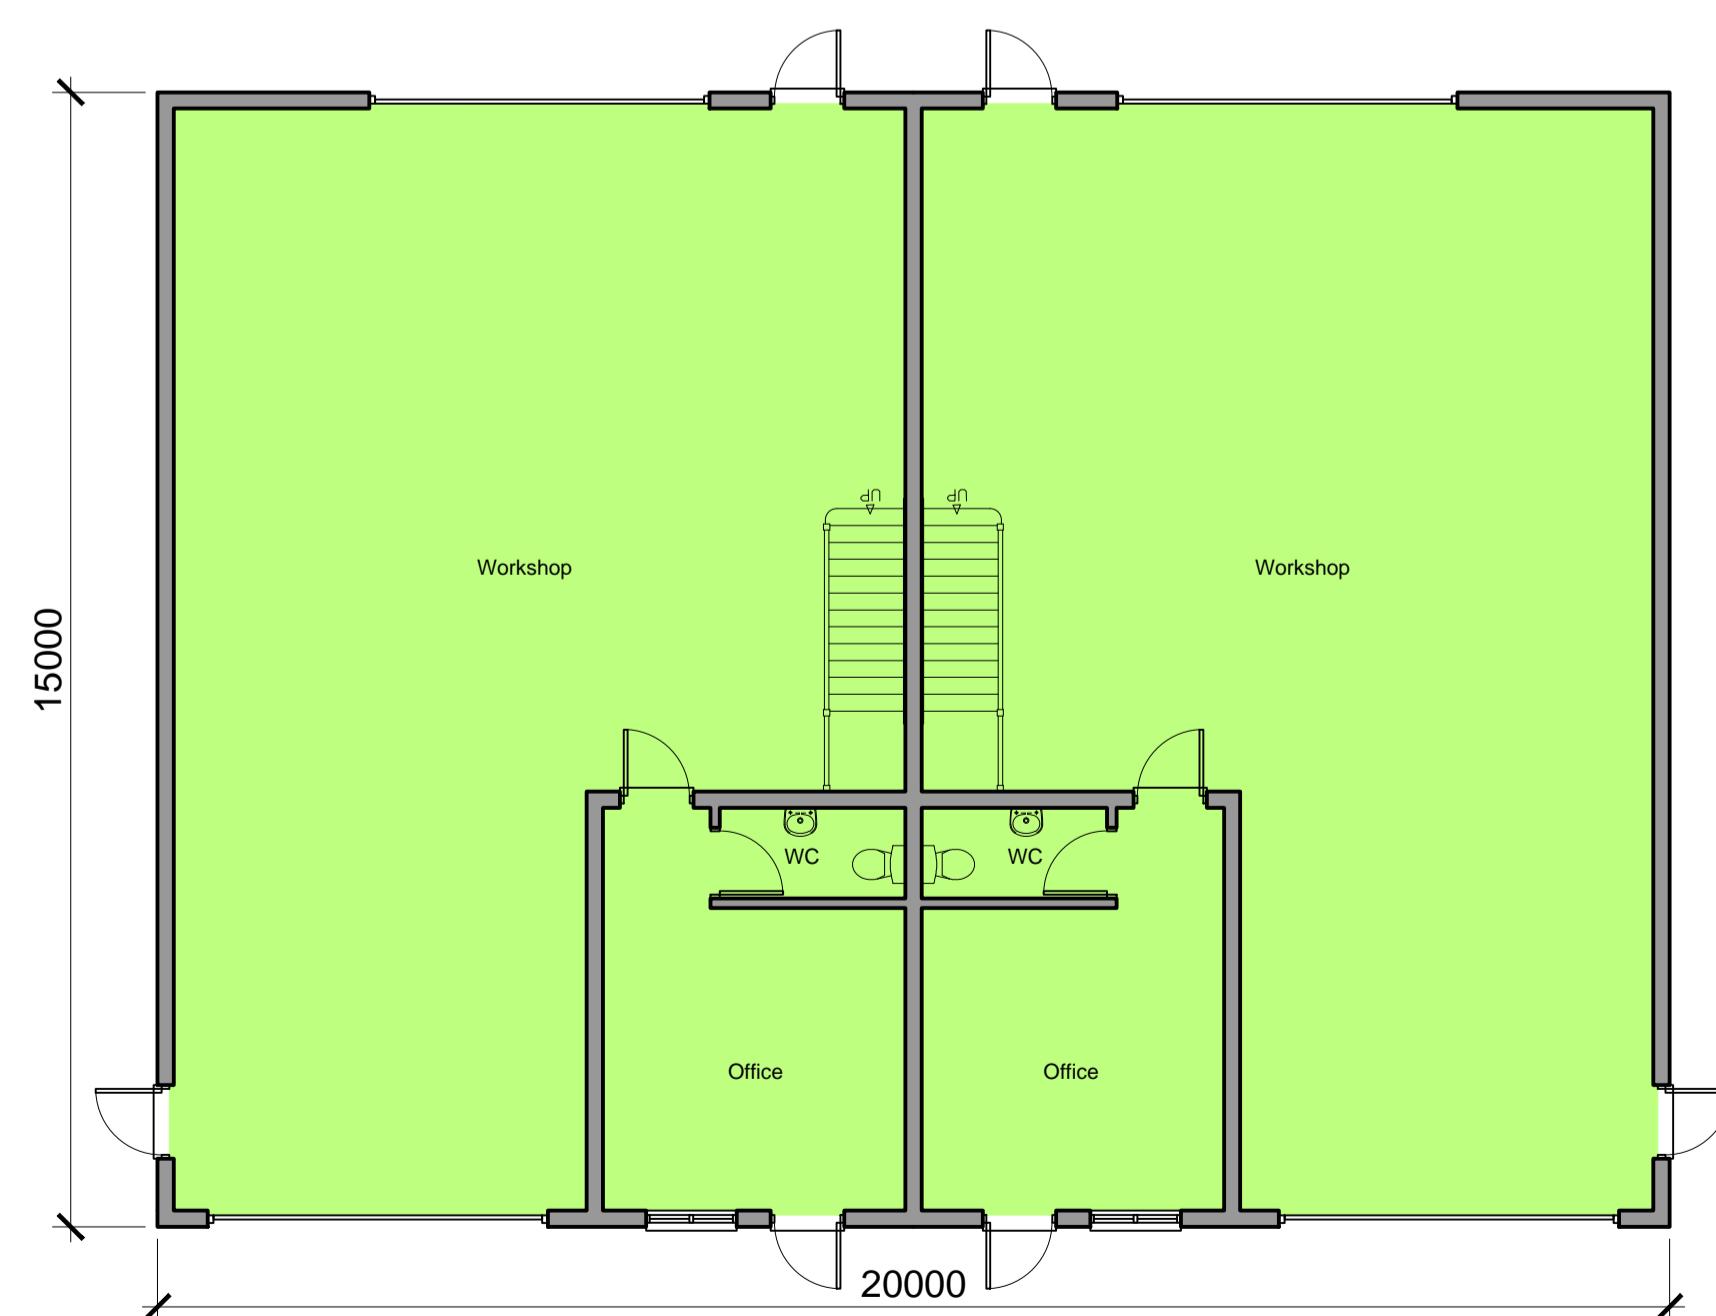

Ground Floor Plan

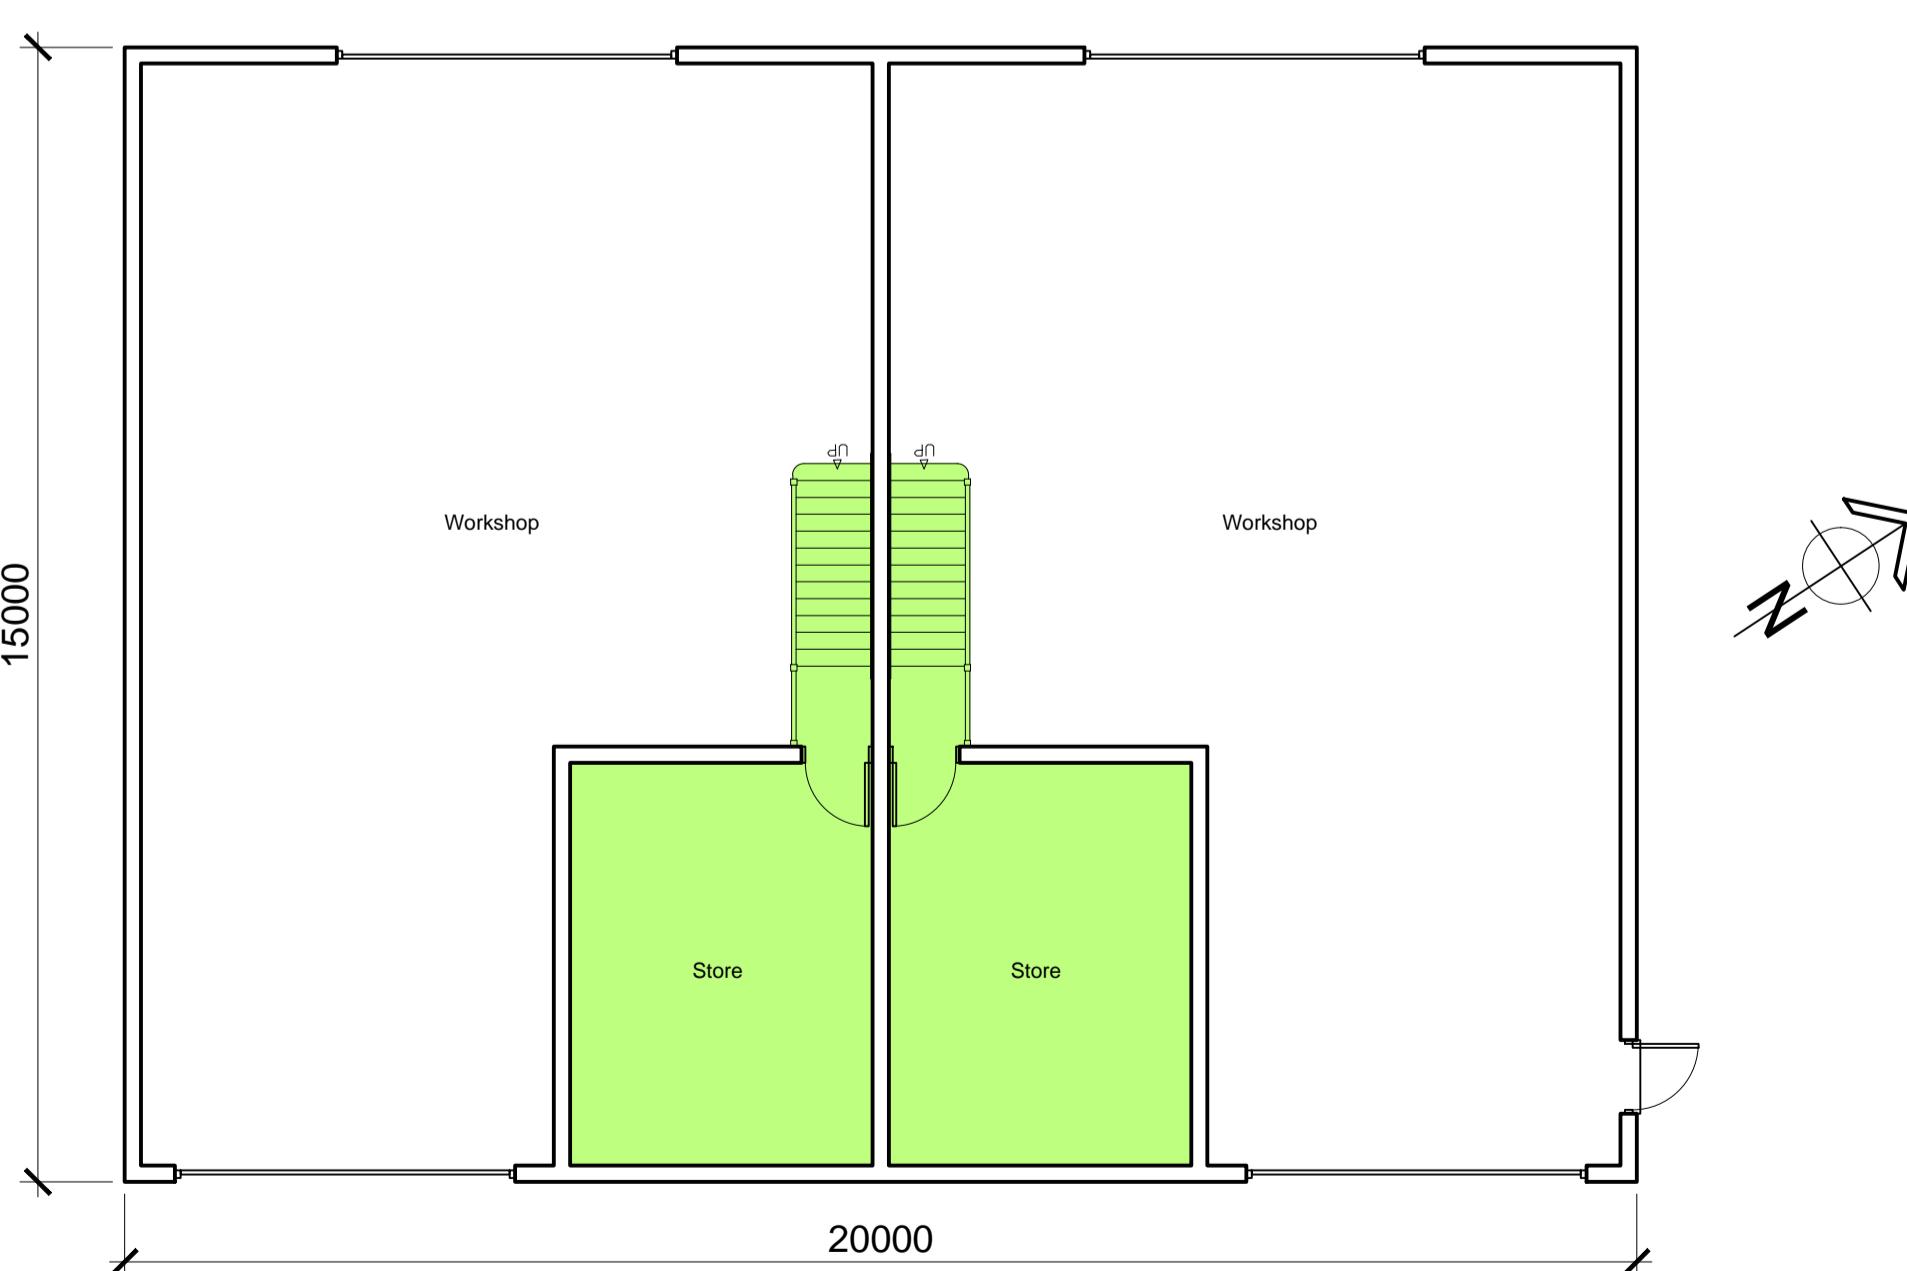

First Floor Plan

0 1 2 3 4 5
Scale bar measured in meters

PLANNING

3D
ARCHITECTURE Limited

3-D Architecture Limited
15 Horsted Square, Bellbrook Industrial Estate,
Uckfield, East Sussex, TN22 1QG
Tel: 01825 764455 Fax: 01825 764455
Email: info@3d-architecture.co.uk

CLIENT

Lee Goossens

PROJECT

Stonehouse Farm
Handcross Road, Plummer Plain,
Horsham, West Sussex
RH13 6NZ

DRAWING TITLE

Commercial Building 3
As Proposed

SCALE DATE DRAWN BY
1:100 @ A1 March 2023 ANH

DRAWING NO. REVISION
2024/PL08 A