




Front (South East) Elevation

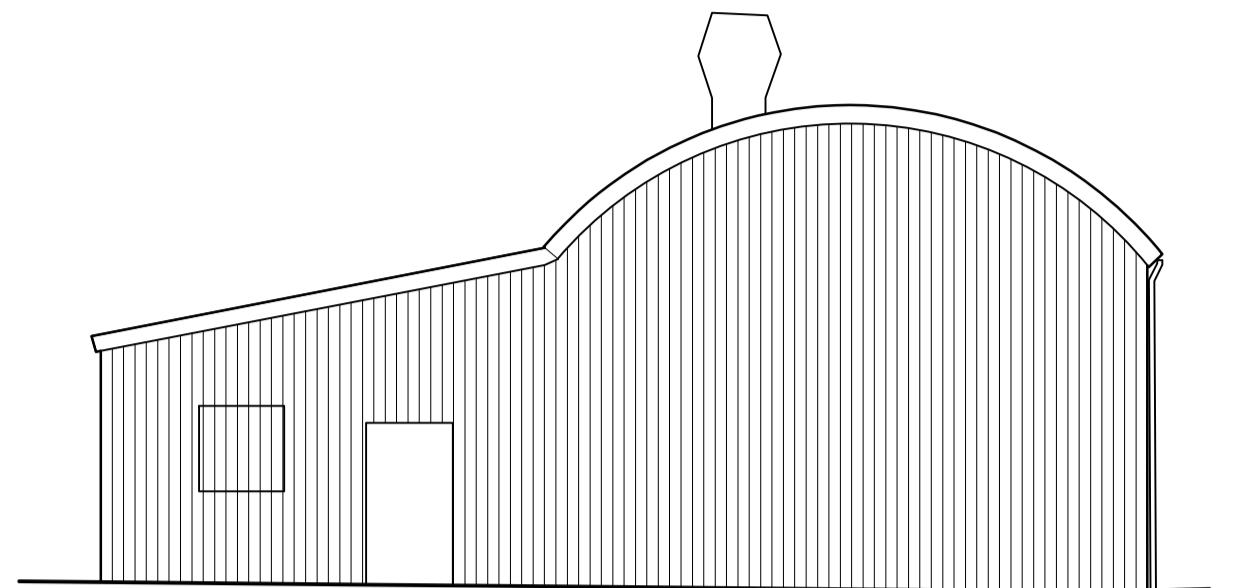


Side (North East) Elevation

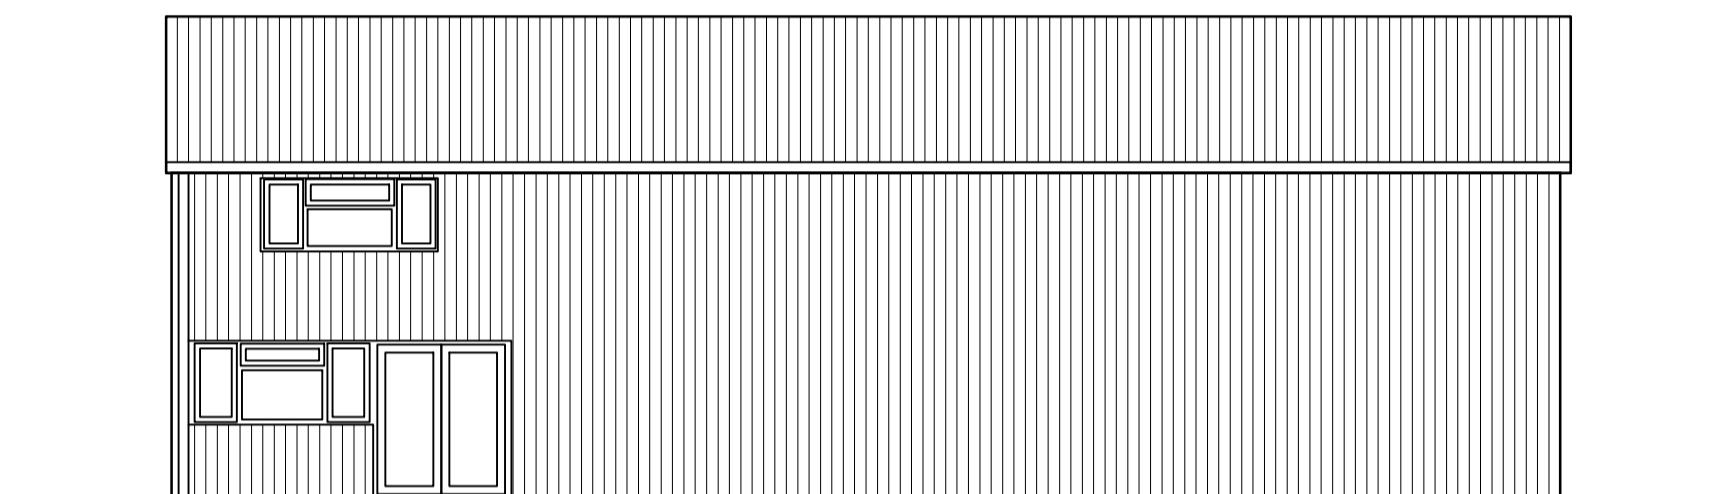


Rear (North West) Elevation

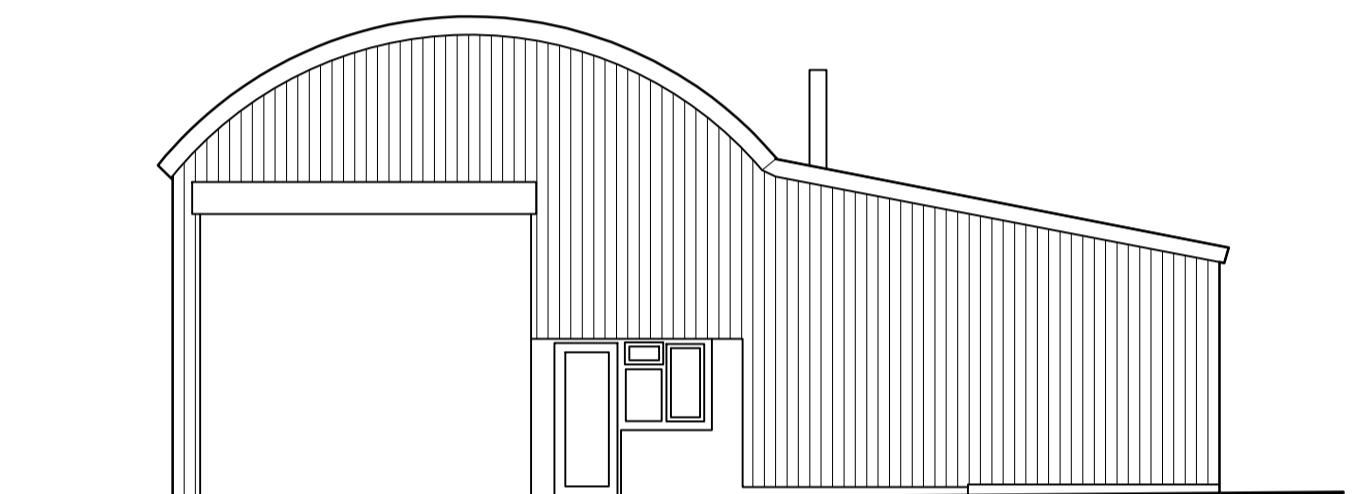


Side (South West) Elevation

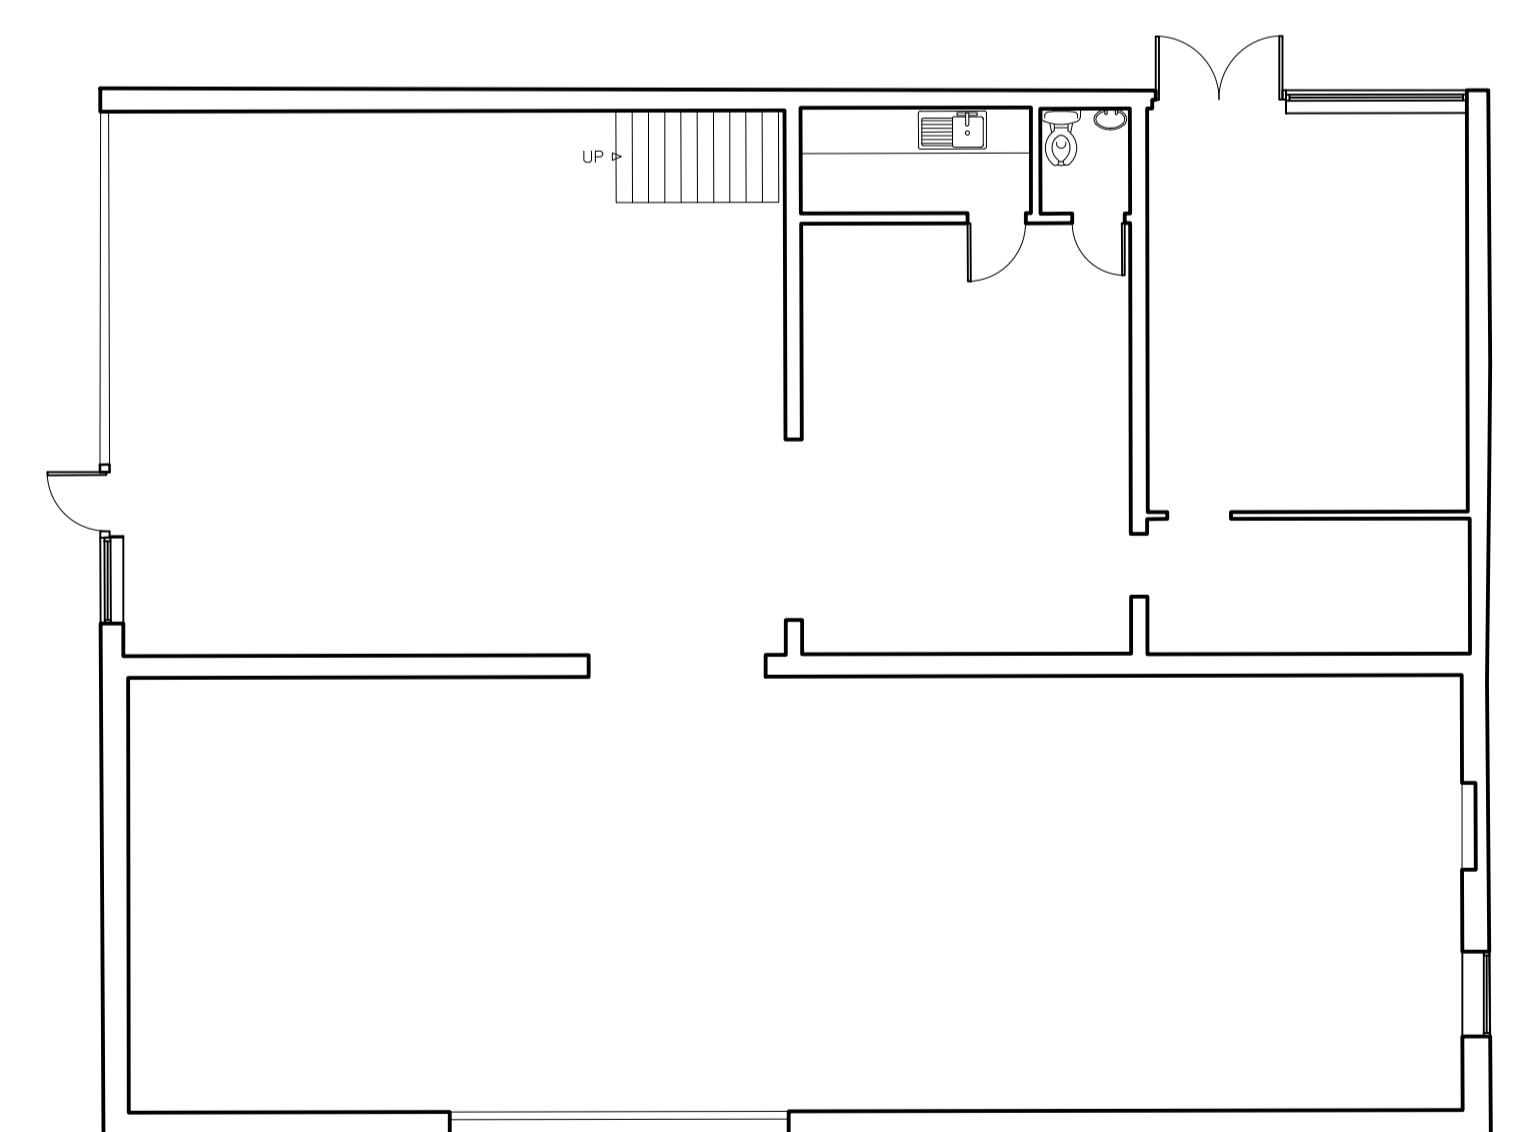

Ground Floor Plan

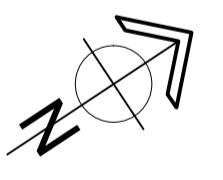

PLANNING

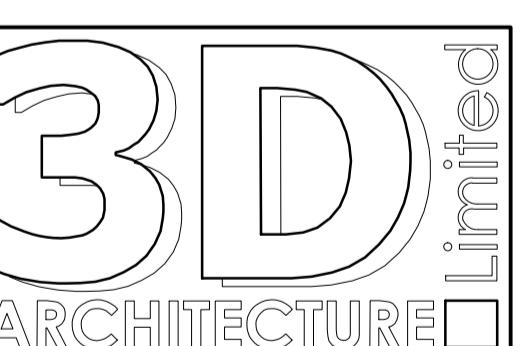

3-D Architecture Limited
 15 Horsted Square, Bellbrook Industrial Estate,
 Uckfield, East Sussex, TN22 1QG
 Tel: 01825 764455 Fax: 01825 764455
 Email: info@3d-architecture.co.uk

CLIENT

Lee Goossens

PROJECT

Stonehouse Farm
 Handcross Road, Plummer Plain,
 Horsham, West Sussex
 RH13 6NZ

DRAWING TITLE

Commercial Building 4
 As Proposed

SCALE DATE DRAWN BY

1:100 @ A1 March 2023 ANH

DRAWING NO.

2024/PL12 REVISION -