





**LLOYD
HARDEN**


Design • Planning • Architecture

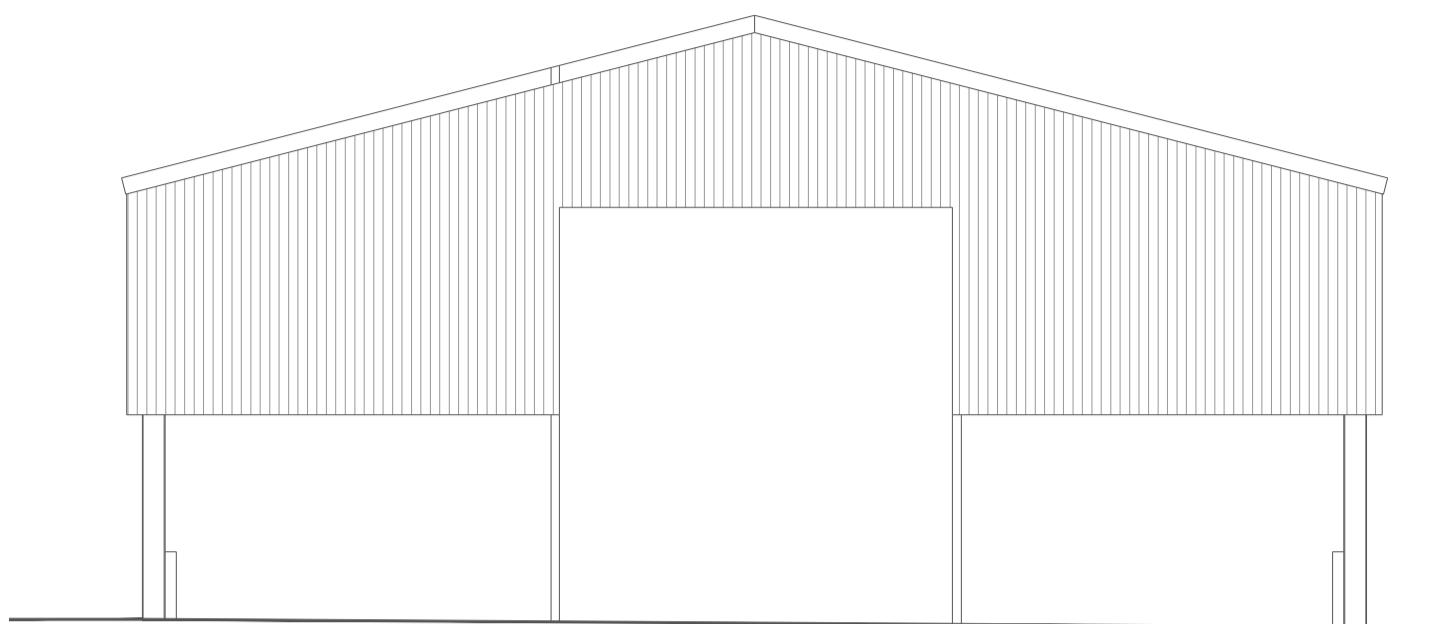


Existing South Facing Elevation - Building 5

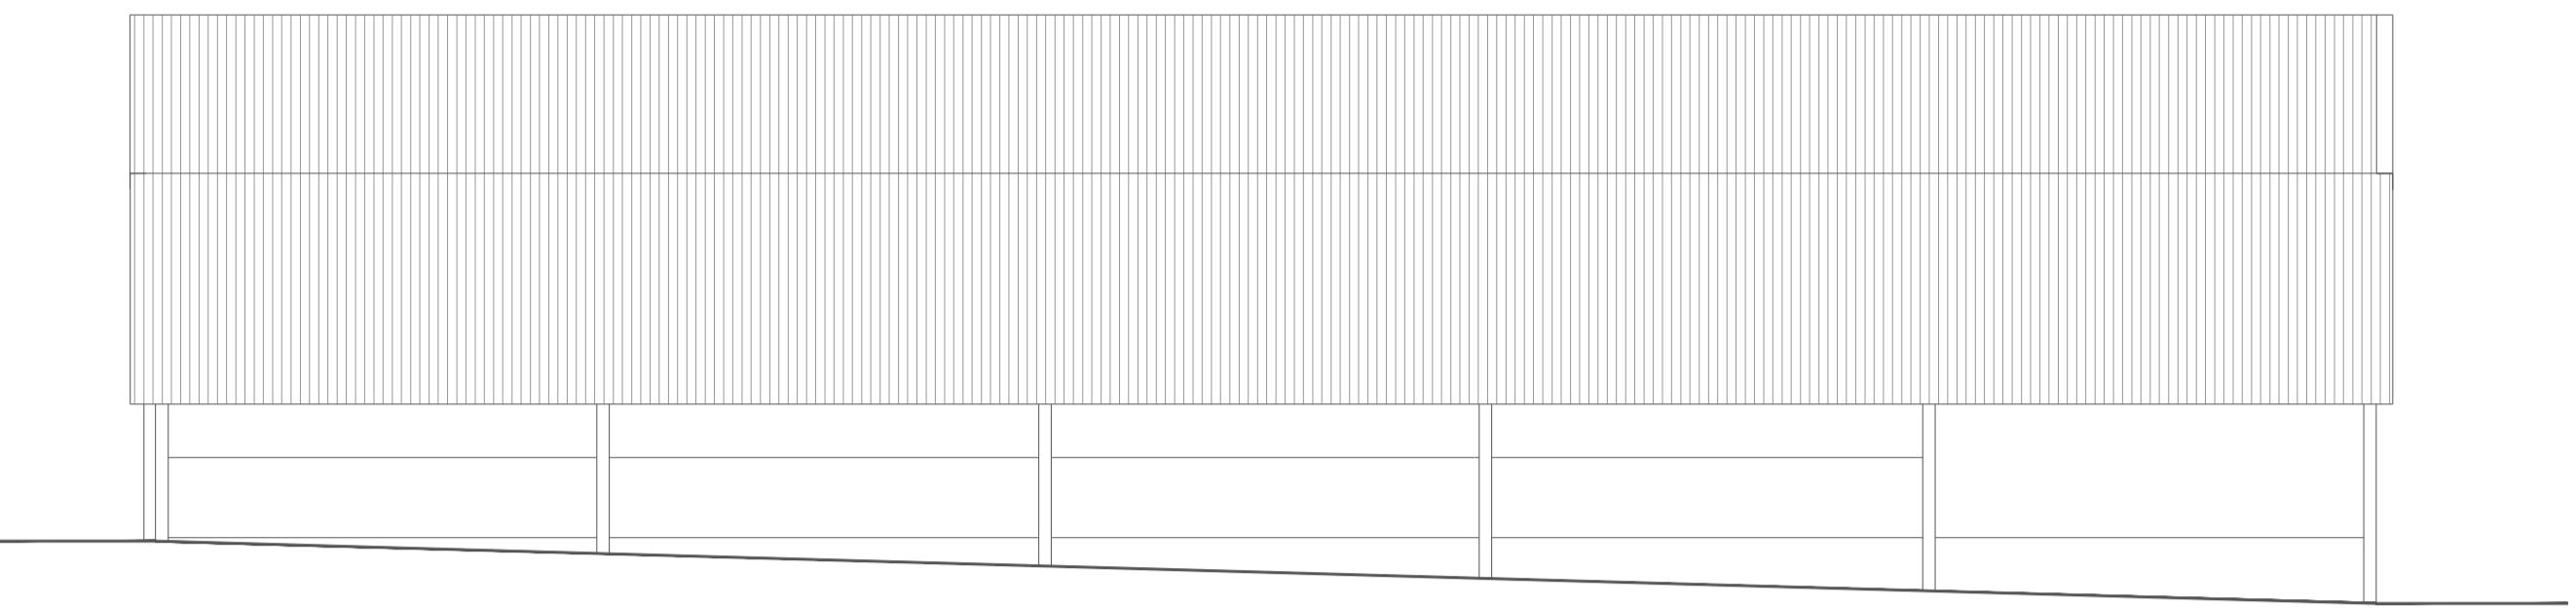

Existing West Facing Elevation - Building 5

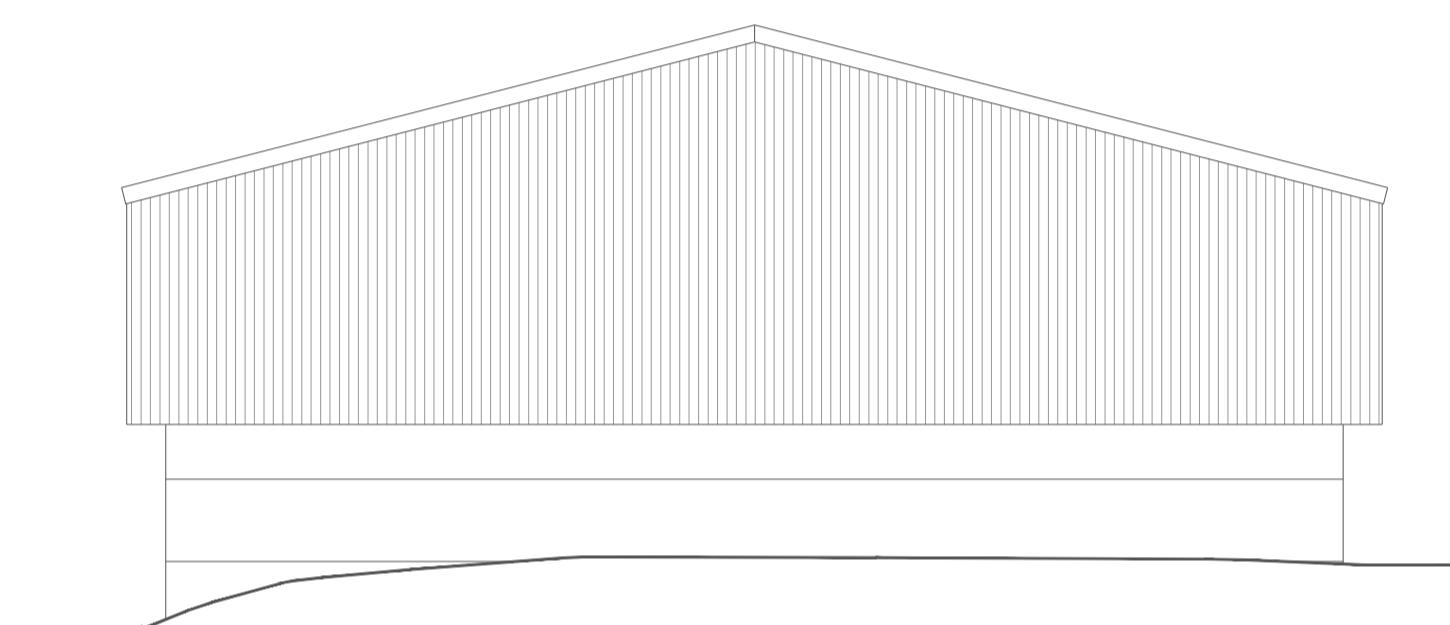

Existing North Facing Elevation - Building 5

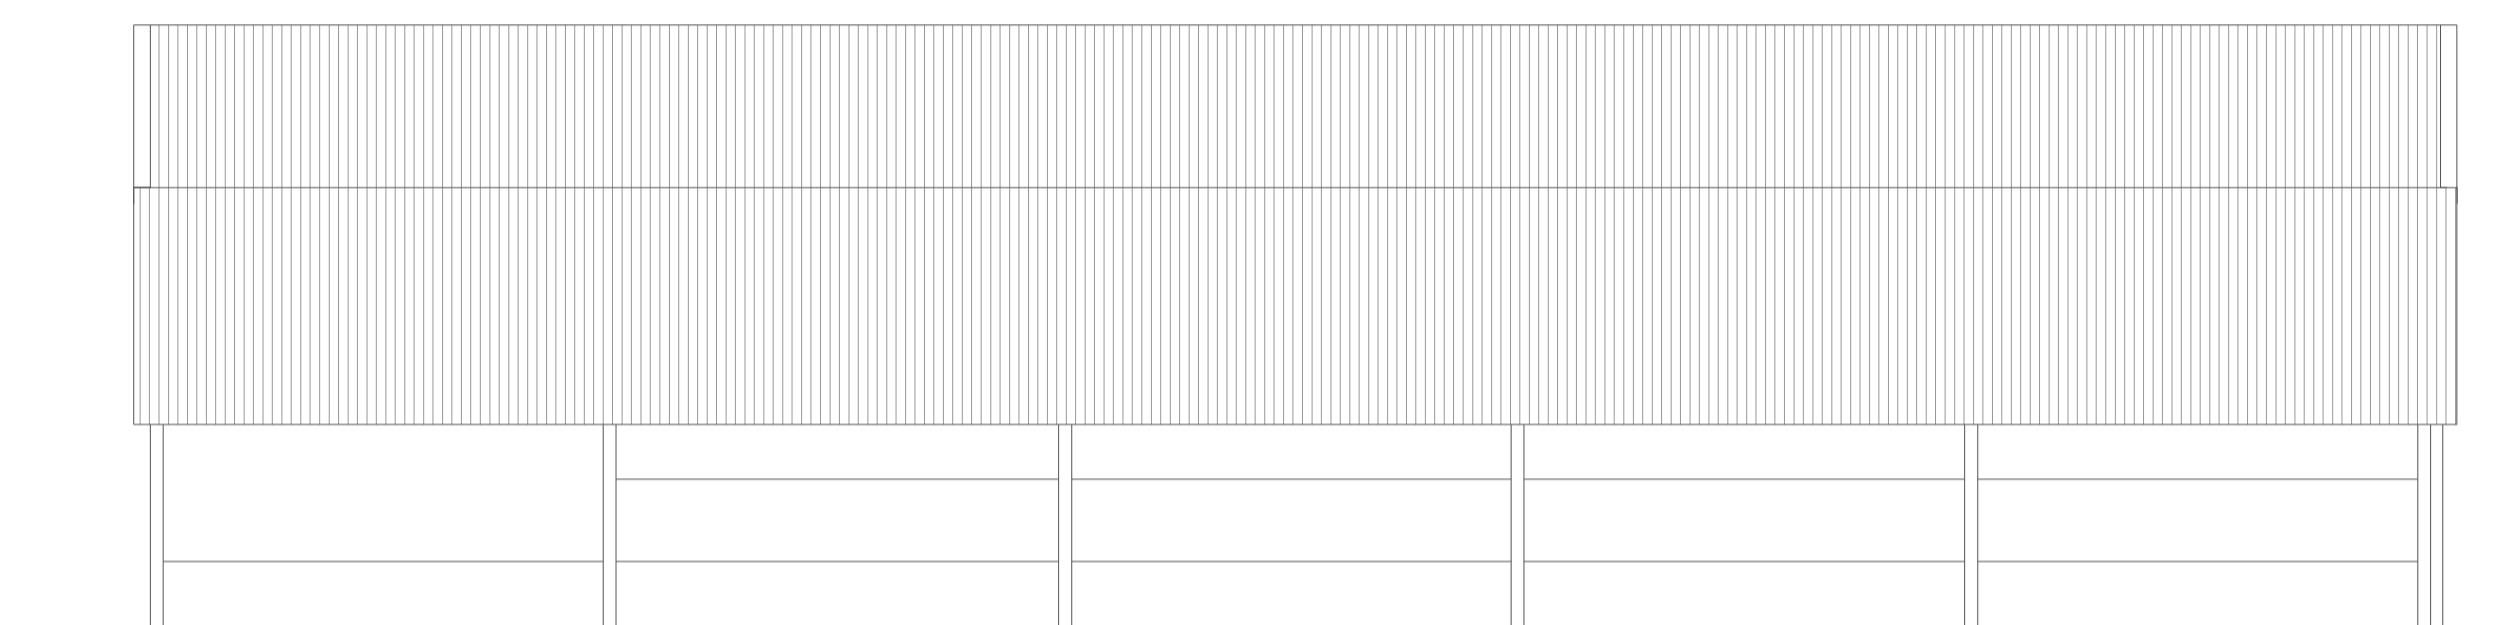


Existing East Facing Elevation - Building 5



Existing Floor plan - Building 5

Building 5 GIA - 464.1M2

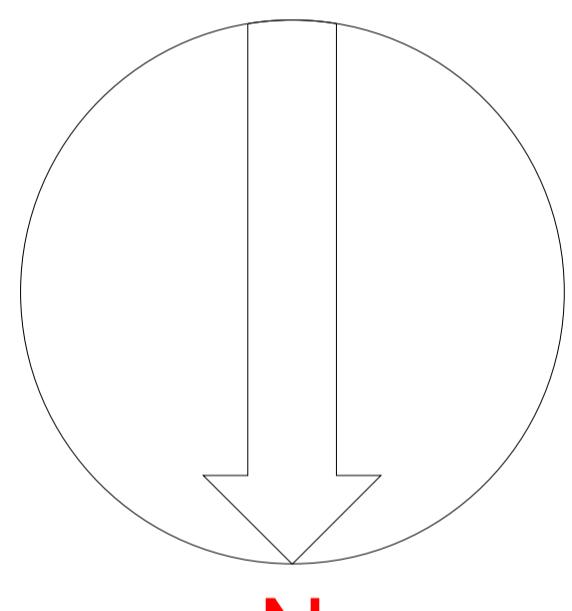

N

REV BY DATE DETAILS

SCALE @ A1 -1:100

0 1m 2m 3m 4m 5m 1:100

CLIENT

Lee Goossens
Hammerpond Lane, Horsham, RH13 6PE

PROJECT

Jackson's Farm - Demolition of Barns - 3 new
Build Houses

DRAWN BY
LKH

CHECKED BY
LKH

PLANNING

DRAWING TITLE

Existing Elevations - Building 5

DATE 05.01.24 **DRAWING NUMBER** 259101-106 **REVISION** --

+44 (0)116 482 9284 www.lloydharden.co.uk