
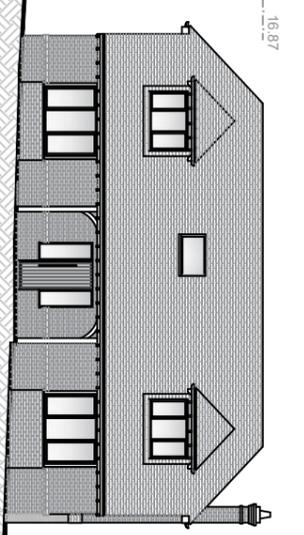


Proposed Site Plan (Scale 1:1250)

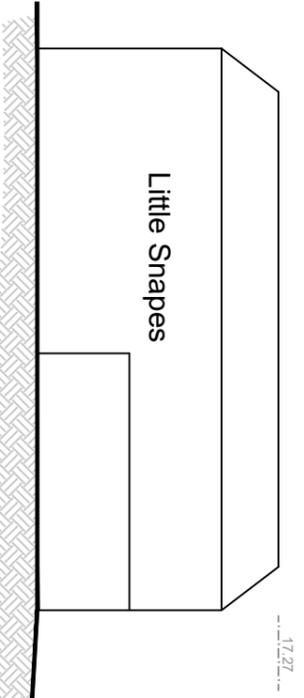

Proposed Levels A - A (Scale 1:200)

A		Scale bar added	
17.27		16.97	
14.12			

DOWNSVIEW ASSOCIATES
 Chartered Surveyors
 RICS
 145, Victoria Road, Bournemouth, Dorset, BH1 1JG
 Tel: 01202 750000 Fax: 01202 750001
 Email: info@downsview.co.uk Website: www.downsview.co.uk

Project: Proposed construction of 4 x 3 bed houses, detached, existing with associated car storage garage.
 Prepared by: [Name]
 Checked by: [Name]
 Date: 25/01/2023
 Drawing number: 2022_351b_04