
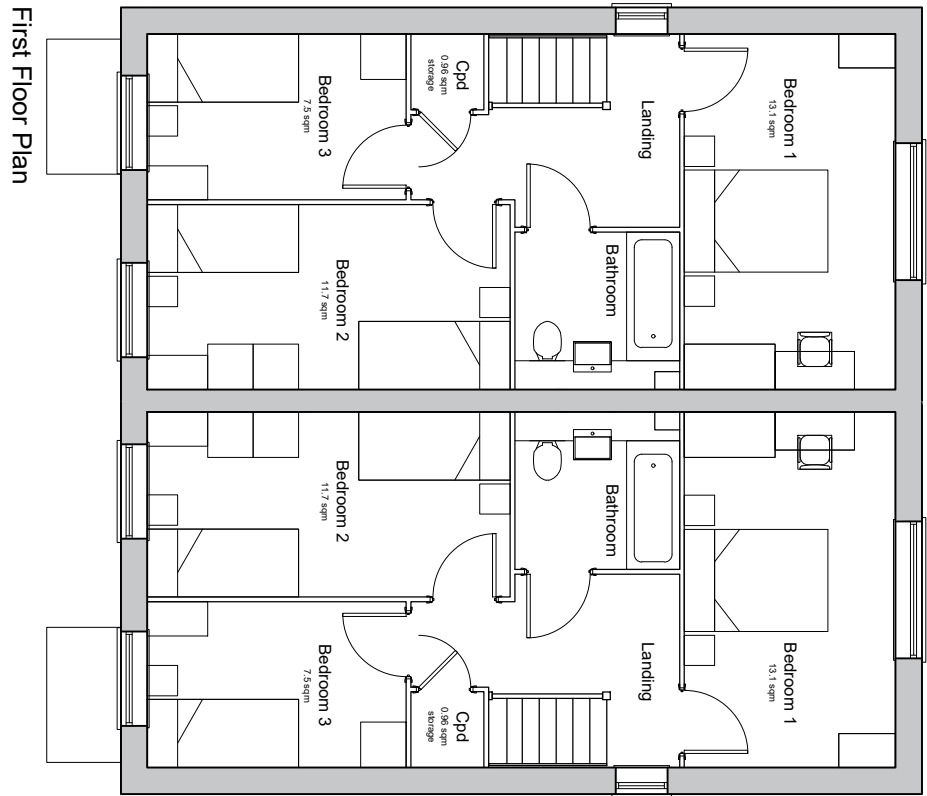



MATERIAL LEGEND -

- 1. Red multi brick
- 2. Clay Hanging tiles with Scallop detailing
- 3. Grey slate roof tiles
- 4. Red clay roof tiles
- 5. White weatherboarding
- 6. Hipped porch
- 7. Lean-to porch canopy
- 8. Gable porch canopy
- 9. Timber Post & Brick Pier
- 10. Triple projecting brickwork banding
- 11. Projecting single brick course banding
- 12. Contrast brick decoration
- 13. Brick Cill
- 14. Splayed brick head course
- 15. Lead Flashing
- 16. Dormer
- 17. Roof light
- 18. White UPVC windows
- 19. White UPVC Board
- 20. Black rainwater goods with white fascia
- 21. Composite front door with glazing panels
- 22. Composite garage door
- 23. Decorative finials
- 24. Chimney

* refer to material plan

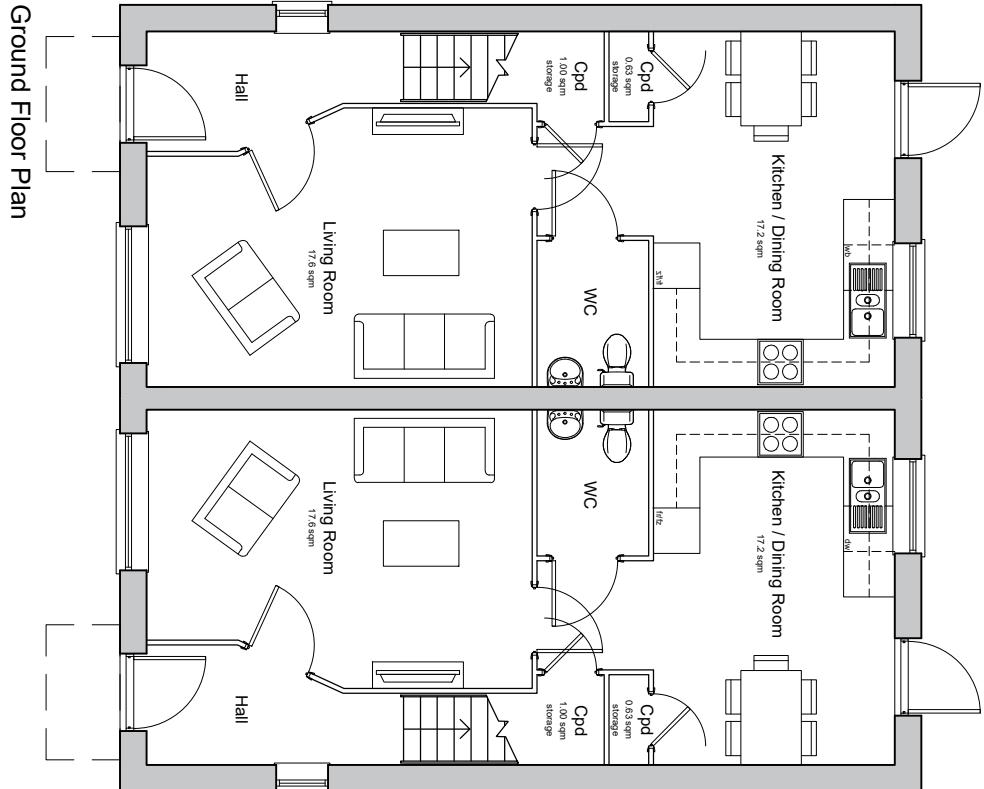

Type A3710M
Pole - 32, 33, 40, 41, 73, 80
3-Bedroom 2-Person House
83 Doors / 1001 sqft GFA (p. finished)
Min. 2.5sqm storage where shown to NDIS requirements

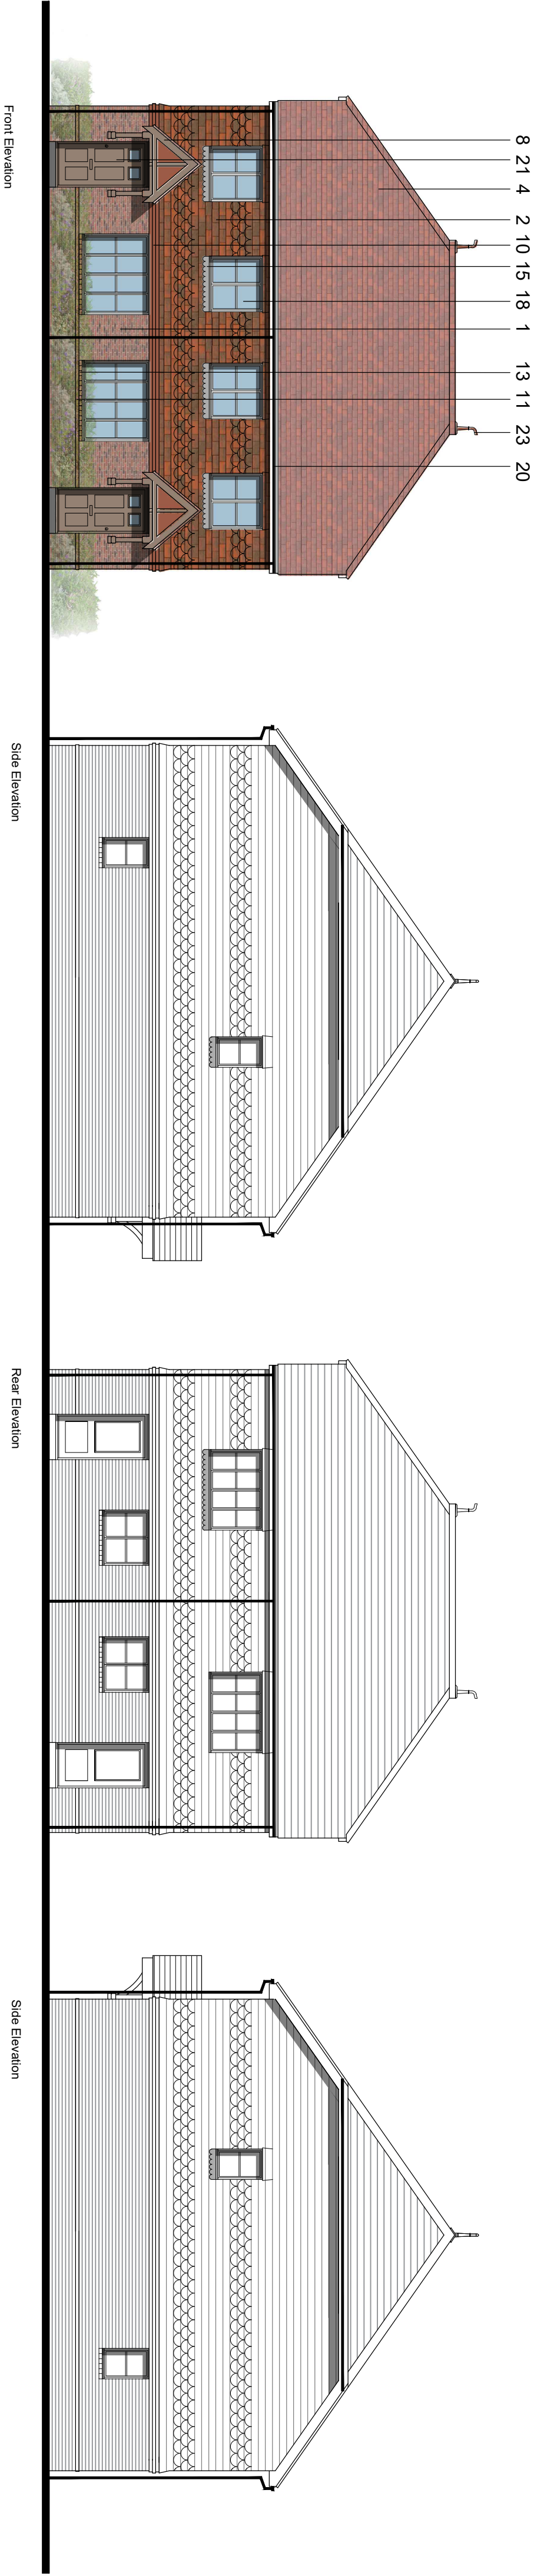

Client's Name		Drawn		Checked		Date	
Croudace		JW/LP		KE		22.04.24	
Job Title		Job No		Drawing No		Rev	
Land at Partridge Green		7034		PL-23		P2	
Drawing Title		Status		APPROVAL			
Proposed Floor Plans and Elevations							
A3710M							
Scale							
1:100 @ A1 / 1:200 @ A3							
metres							
0 2 4 6 8							

