

FORMER THAKEHAM MUSHROOM SITE

THAKEHAM

HOUSE TYPE PACK

PREPARED BY PEGASUS URBAN DESIGN ON BEHALF OF BELLWAY
P24-2268_DE_003_B_01 | FEBRUARY 2026

Bellway




All Intellectual Property Rights (including copyright) in or arising out of this drawing and the building works depicted are owned by Pegasus Planning Group Ltd (Pegasus Group) and may not be reproduced and/or copied without a written licence. Pegasus Group accepts no liability for any use of this drawing other than its original purpose and by the original client except in circumstances where approval for use has been supplied by Pegasus Group in writing. Use only written dimensions. Drawing prepared for planning application purposes only. DO NOT SCALE (or use) for construction, sales or any other purpose. Any queries to be reported to Pegasus Group for clarification. © Pegasus Planning Group Limited. © Crown copyright and database rights OS 100042095. Promap. Licence number 80020449. Employer licence number 00003873. Terms & Conditions @pegasusgroup.co.uk

Note: Front elevation is coloured for illustration purposes. please refer to materials plan for specific materials.



8059


Front Elevation

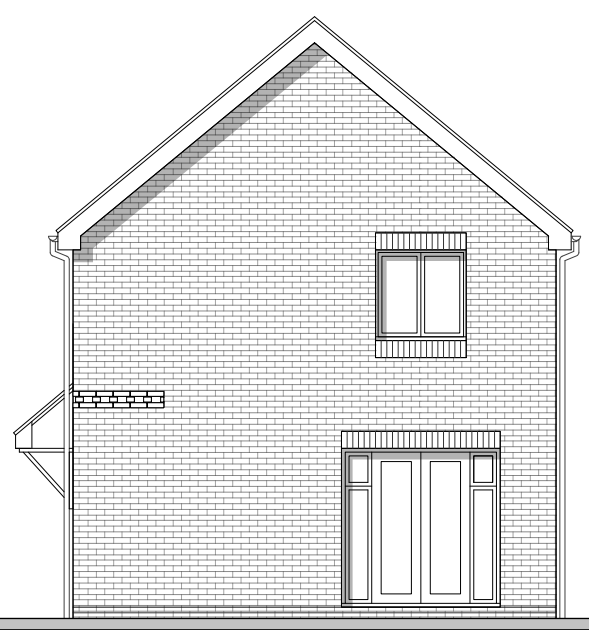

Side Elevation




Rear Elevation

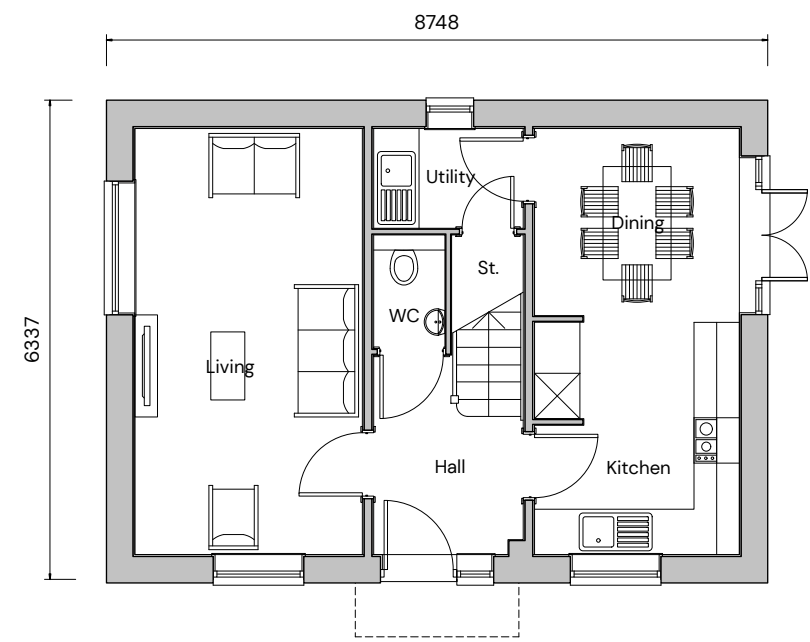

8748

6337


Ground Floor

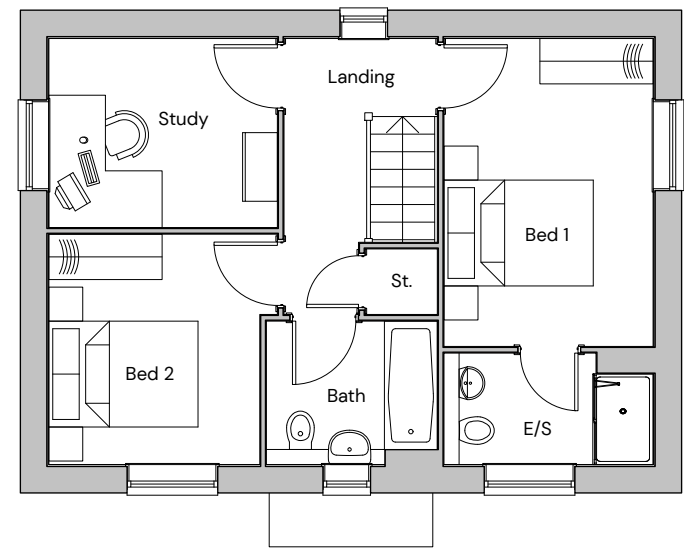

First Floor



Side Elevation

 

Plot Numbers
As: 39, 50, 73, 116
Handed:

FORMER THAKEHAM MUSHROOM SITE - TYPE 1 ELEVATIONS AND FLOORPLANS

| PEGASUSGROUP.CO.UK | TEAM/DRAWN BY: CLU | APPROVED BY: AV | DATE: 30/01/2026 | SCALE: 1:100@A3 | DRWG: P24-2268_DE_O03_A_01 | CLIENT: BELLWAY HOMES |



All Intellectual Property Rights (including copyright) in or arising out of this drawing and the building works depicted are owned by Pegasus Planning Group Ltd (Pegasus Group) and may not be reproduced and/or copied without a written licence. Pegasus Group accepts no liability for any use of this drawing other than its original purpose and by the original client except in circumstances where approval for use has been supplied by Pegasus Group in writing. Use only written dimensions. Drawing prepared for planning application purposes only. DO NOT SCALE (or use) for construction, sales or any other purpose. Any queries to be reported to Pegasus Group for clarification. © Pegasus Planning Group Limited. © Crown copyright and database rights OS 100042095. Promap. Licence number 80020449. Employer Licence number 00003873. Terms & Conditions @pegasusgroup.co.uk

Note: Front elevation is coloured for illustration purposes. please refer to materials plan for specific materials.



8059


Front Elevation




Side Elevation



Rear Elevation

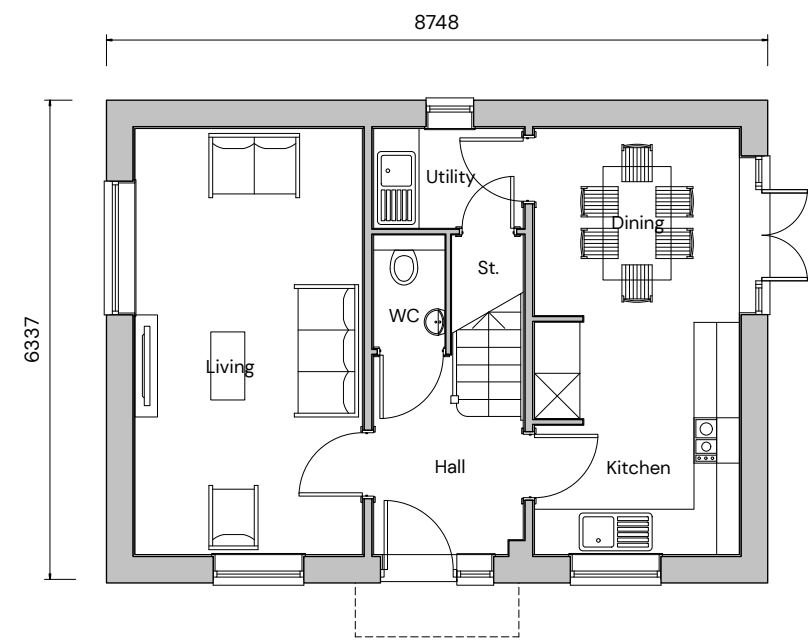

Ground Floor

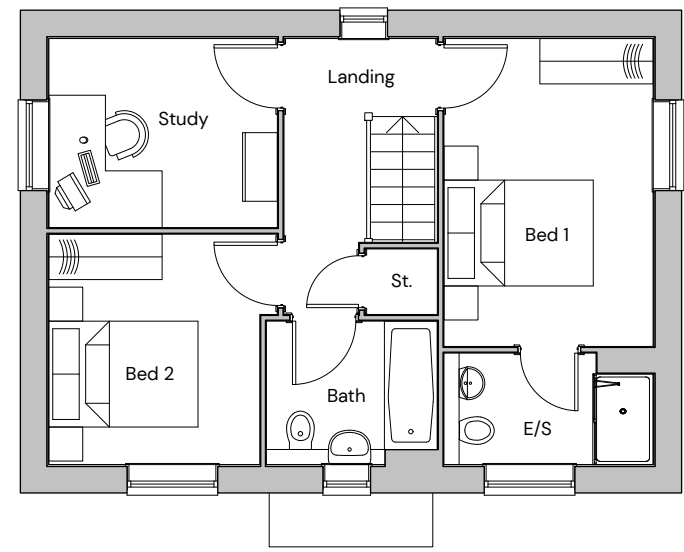


First Floor



Side Elevation

Plot Numbers
As: 113, 139
Handed: 138

 

FORMER THAKEHAM MUSHROOM SITE - TYPE 1 ELEVATIONS AND FLOORPLANS

| PEGASUSGROUP.CO.UK | TEAM/DRAWN BY: CLU | APPROVED BY: AV | DATE: 30/01/2026 | SCALE: 1:100@A3 | DRWG: P24-2268_DE_003_A_02 | CLIENT: BELLWAY HOMES |




All Intellectual Property Rights (including copyright) in or arising out of this drawing and the building works depicted are owned by Pegasus Planning Group Ltd (Pegasus Group) and may not be reproduced and/or copied without a written licence. Pegasus Group accepts no liability for any use of this drawing other than its original purpose and by the original client except in circumstances where approval for use has been supplied by Pegasus Group in writing. Use only written dimensions. Drawing prepared for planning application purposes only. DO NOT SCALE (or use) for construction, sales or any other purpose. Any queries to be reported to Pegasus Group for clarification. © Pegasus Planning Group Limited. © Crown copyright and database rights OS 100042095. Promap. Licence number 100020449. Employer Licence number 00003873. Terms & Conditions @pegasusgroup.co.uk

Note: Front elevation is coloured for illustration purposes. please refer to materials plan for specific materials.




Front Elevation

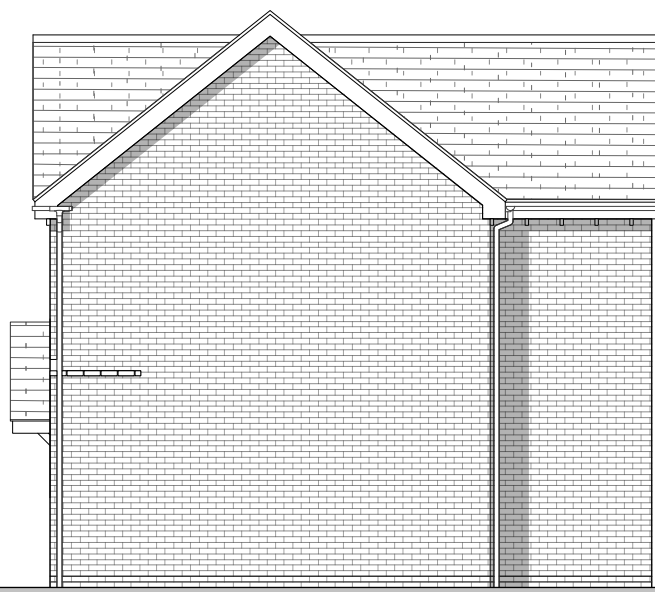


Side Elevation



Rear Elevation

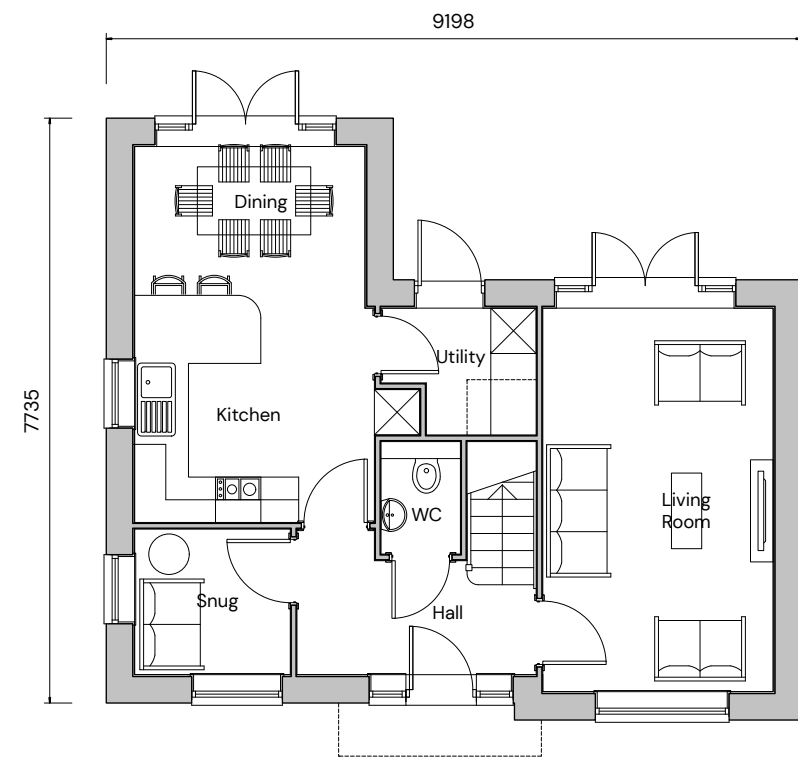

Ground Floor

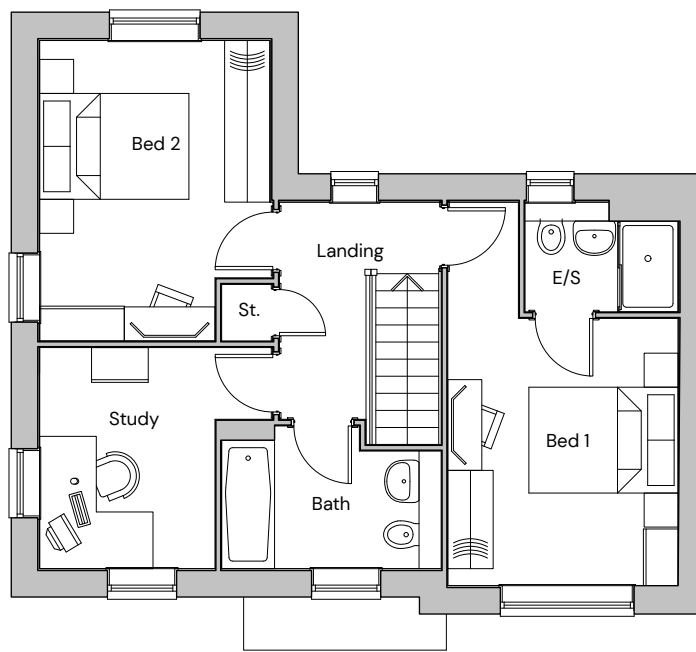


First Floor



Side Elevation

Plot Numbers
As: 14
Handed:

 

FORMER THAKEHAM MUSHROOM SITE - TYPE 2 ELEVATIONS AND FLOORPLANS

| PEGASUSGROUP.CO.UK | TEAM/DRAWN BY: CLU | APPROVED BY: AV | DATE: 30/01/2026 | SCALE: 1:100@A3 | DRWG: P24-2268_DE_003_A_03 | CLIENT: BELLWAY HOMES |



All Intellectual Property Rights (including copyright) in or arising out of this drawing and the building works depicted are owned by Pegasus Planning Group Ltd (Pegasus Group) and may not be reproduced and/or copied without a written licence. Pegasus Group accepts no liability for any use of this drawing other than its original purpose and by the original client except in circumstances where approval for use has been supplied by Pegasus Group in writing. Use only written dimensions. Drawing prepared for planning application purposes only. DO NOT SCALE (or use) for construction, sales or any other purpose. Any queries to be reported to Pegasus Group for clarification. © Pegasus Planning Group Limited. © Crown copyright and database rights OS 100042095. Promap. Licence number 100020449. Employer Licence number 00003873. Terms & Conditions @pegasusgroup.co.uk

Note: Front elevation is coloured for illustration purposes. please refer to materials plan for specific materials.



7729


Front Elevation



Side Elevation




Rear Elevation

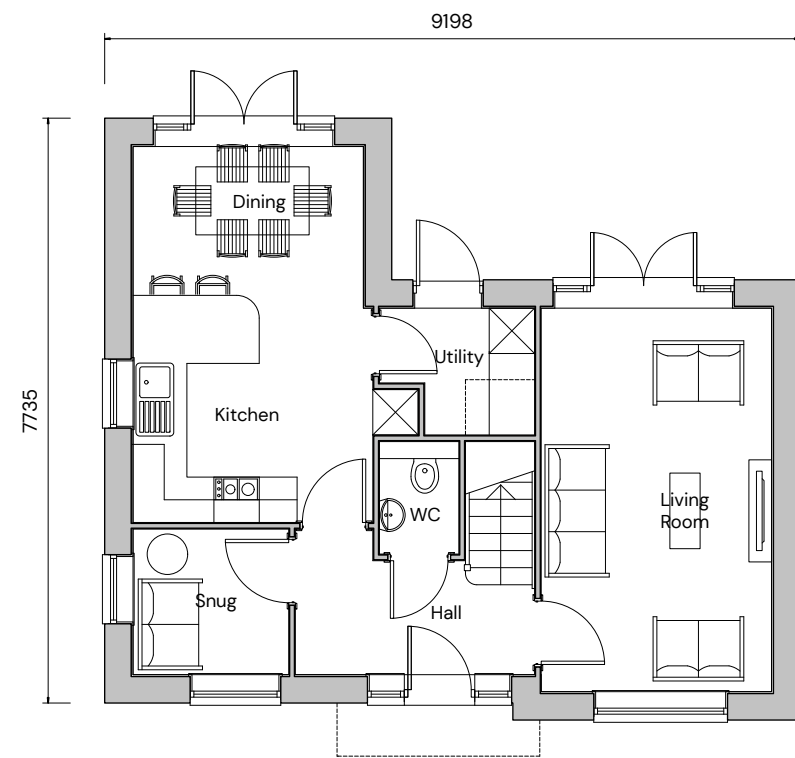

9198

7735

Ground Floor

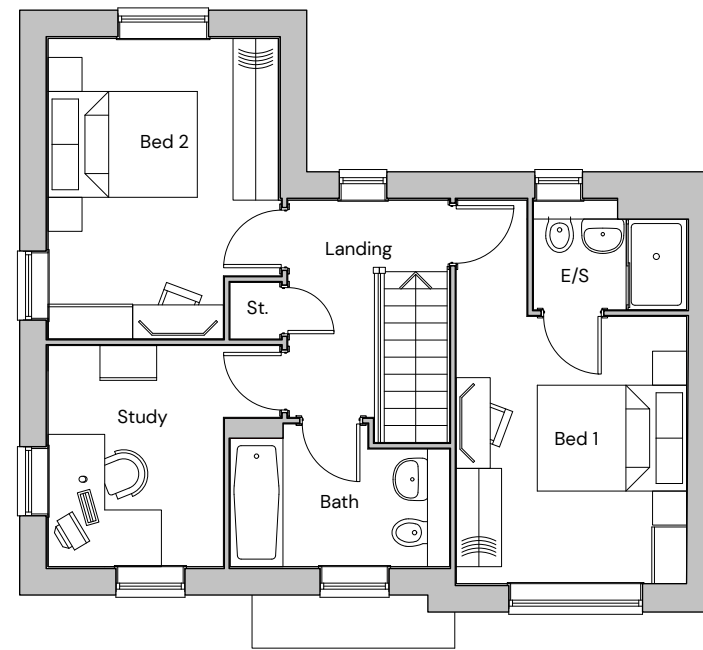

First Floor



Side Elevation



Plot Numbers
As: 83, 105
Handed: 144

FORMER THAKEHAM MUSHROOM SITE - TYPE 2 ELEVATIONS AND FLOORPLANS

| PEGASUSGROUP.CO.UK | TEAM/DRAWN BY: CLU | APPROVED BY: AV | DATE: 30/01/2026 | SCALE: 1:100@A3 | DRWG: P24-2268_DE_003_A_04 | CLIENT: BELLWAY HOMES |



All Intellectual Property Rights (including copyright) in or arising out of this drawing and the building works depicted are owned by Pegasus Planning Group Ltd (Pegasus Group) and may not be reproduced and/or copied without a written licence. Pegasus Group accepts no liability for any use of this drawing other than its original purpose and by the original client except in circumstances where approval for use has been supplied by Pegasus Group in writing. Use only written dimensions. Drawing prepared for planning application purposes only. DO NOT SCALE (or use) for construction, sales or any other purpose. Any queries to be reported to Pegasus Group for clarification. © Pegasus Planning Group Limited. © Crown copyright and database rights. OS 100042095. Promap. Licence number 100020449. Employer Licence number 00003873. Terms & Conditions @pegasusgroup.co.uk

Note: Front elevation is coloured for illustration purposes. please refer to materials plan for specific materials.




Front Elevation




Side Elevation



Rear Elevation

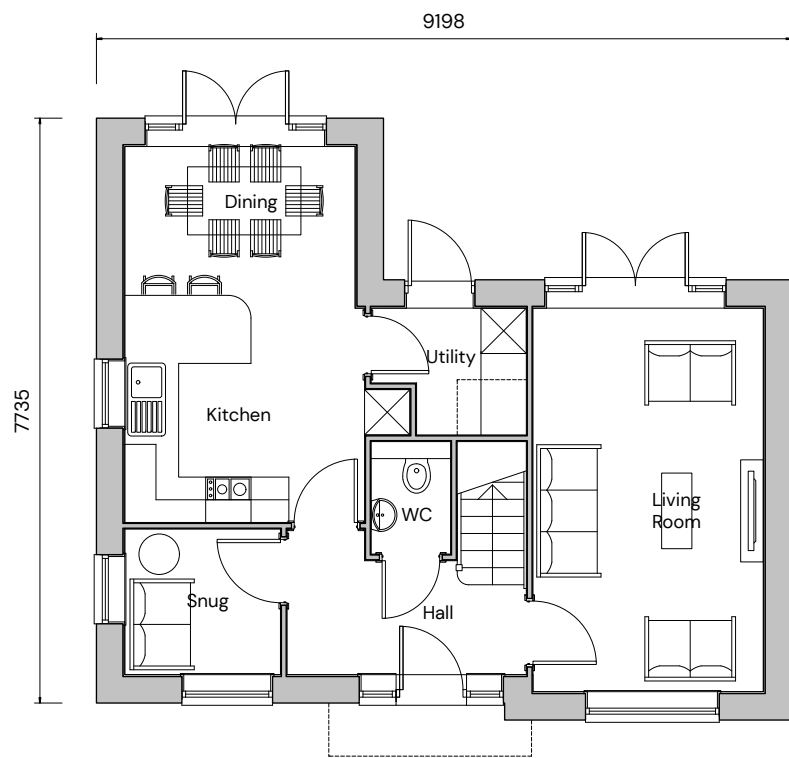

Ground Floor

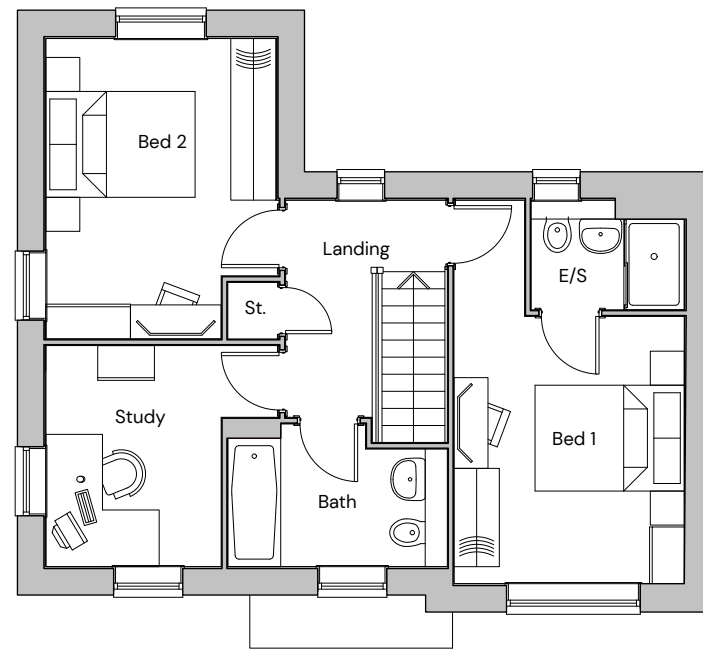

First Floor



Side Elevation



Plot Numbers
As: 6, 127
Handed: 124

FORMER THAKEHAM MUSHROOM SITE - TYPE 2 ELEVATIONS AND FLOORPLANS

| PEGASUSGROUP.CO.UK | TEAM/DRAWN BY: CLU | APPROVED BY: AV | DATE: 30/01/2026 | SCALE: 1:100@A3 | DRWG: P24-2268_DE_003_A_05 | CLIENT: BELLWAY HOMES |



All Intellectual Property Rights (including copyright) in or arising out of this drawing and the building works depicted are owned by Pegasus Planning Group Ltd (Pegasus Group) and may not be reproduced and/or copied without a written licence. Pegasus Group accepts no liability for any use of this drawing other than its original purpose and by the original client except in circumstances where approval for use has been supplied by Pegasus Group in writing. Use only written dimensions. Drawing prepared for planning application purposes only. DO NOT SCALE (or use) for construction, sales or any other purpose. Any queries to be reported to Pegasus Group for clarification. © Pegasus Planning Group Limited. © Crown copyright and database rights OS 100042095. Promap. Licence number 100020449. Employer Licence number 00003873. Terms & Conditions @pegasusgroup.co.uk

Note: Front elevation is coloured for illustration purposes. please refer to materials plan for specific materials.



7729


Front Elevation



Side Elevation




Rear Elevation

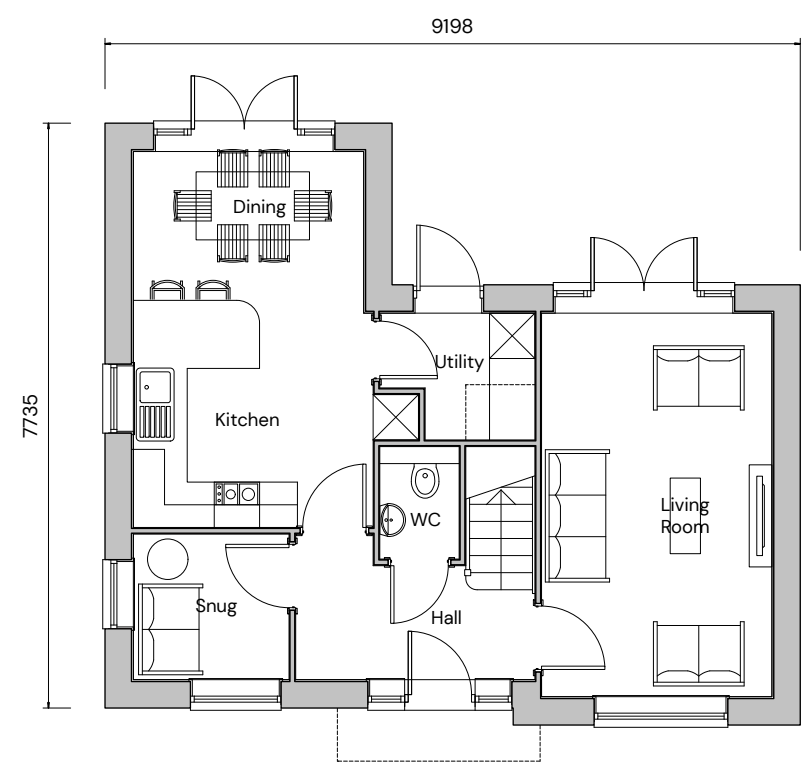

9198

7735


Ground Floor

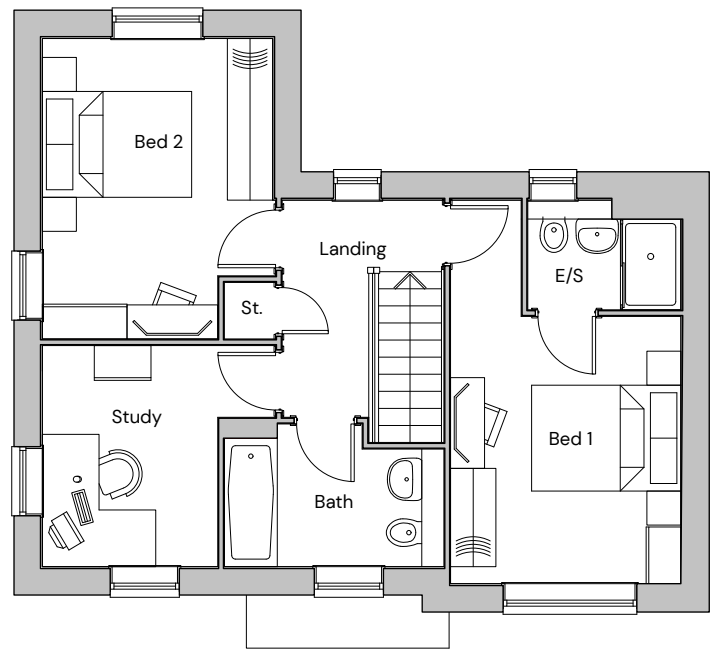

First Floor



Side Elevation

 

Plot Numbers
As:
Handed: 146

FORMER THAKEHAM MUSHROOM SITE - TYPE 2 ELEVATIONS AND FLOORPLANS

| PEGASUSGROUP.CO.UK | TEAM/DRAWN BY: CLU | APPROVED BY: AV | DATE: 30/01/2026 | SCALE: 1:100@A3 | DRWG: P24-2268_DE_003_A_06 | CLIENT: BELLWAY HOMES |




All Intellectual Property Rights (including copyright) in or arising out of this drawing and the building works depicted are owned by Pegasus Planning Group Ltd (Pegasus Group) and may not be reproduced and/or copied without a written licence. Pegasus Group accepts no liability for any use of this drawing other than its original purpose and by the original client except in circumstances where approval for use has been supplied by Pegasus Group in writing. Use only written dimensions. Drawing prepared for planning application purposes only. DO NOT SCALE (or use) for construction, sales or any other purpose. Any queries to be reported to Pegasus Group for clarification. © Pegasus Planning Group Limited. © Crown copyright and database rights OS 100042095. Promap. Licence number 400020449. Employer Licence number 00003873. Terms & Conditions @pegasusgroup.co.uk

**Note: Front elevation is coloured for illustration purposes.
please refer to materials plan for specific materials.**



8458




Front Elevation

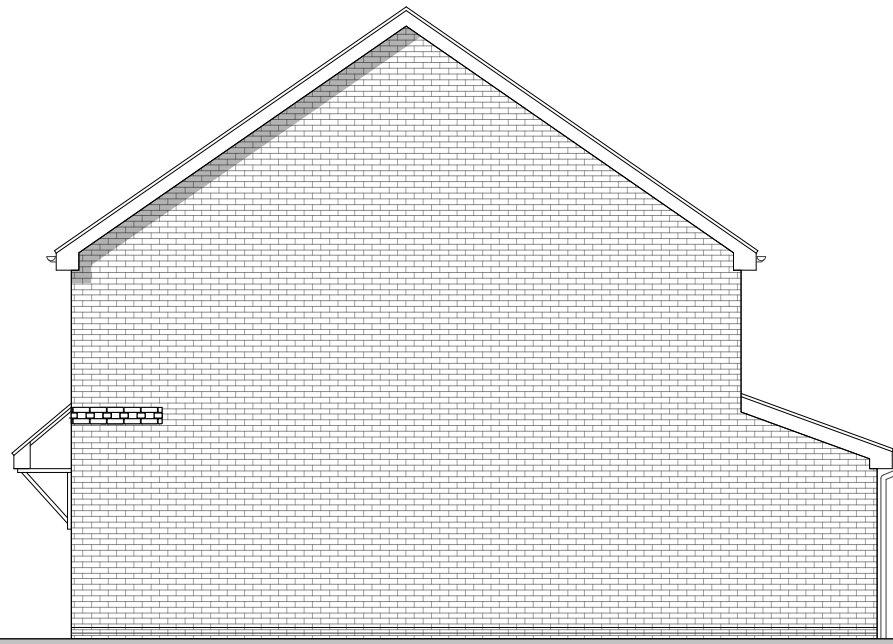

Side Elevation




Rear Elevation

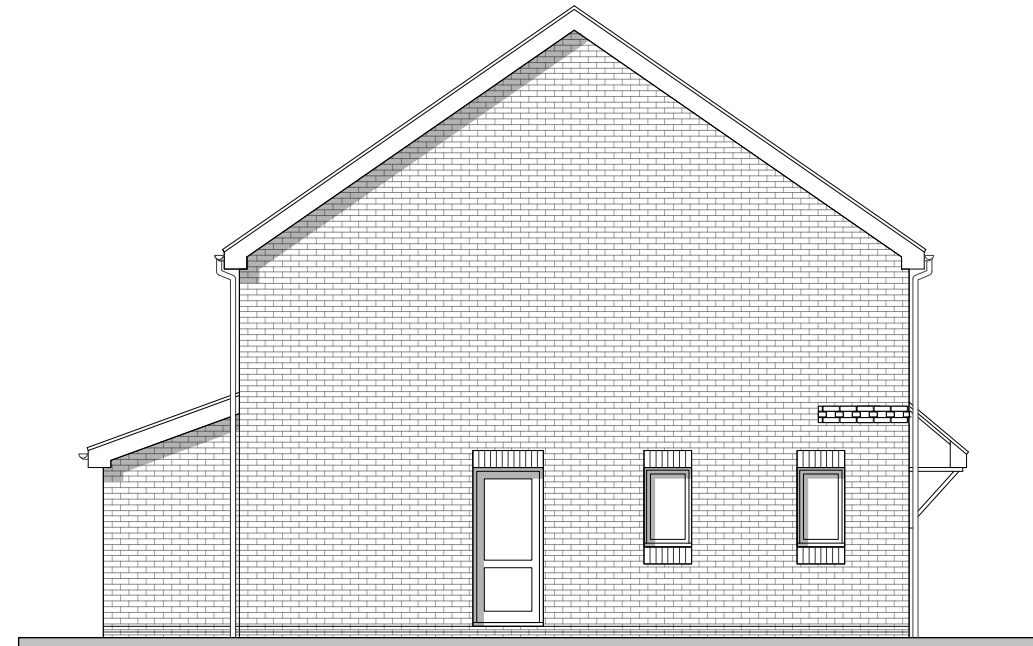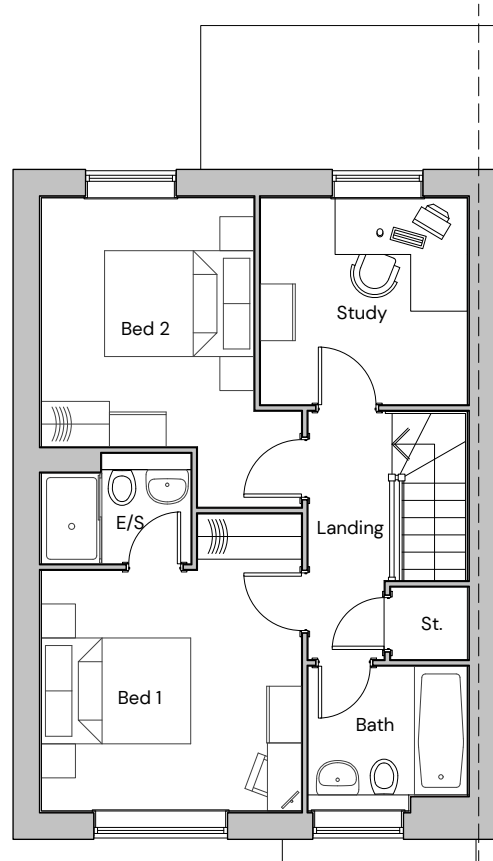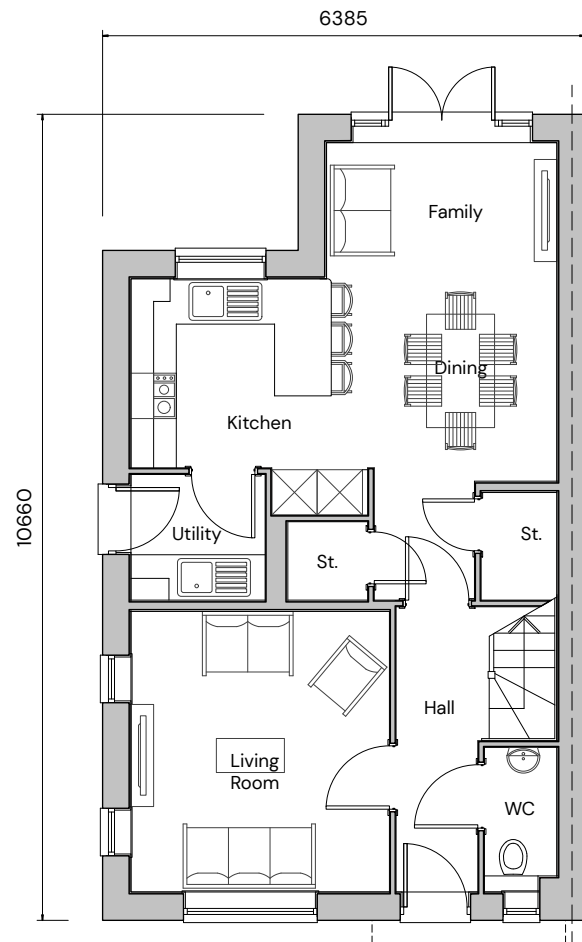

Side Elevation

Plot Numbers
As: 114, 115, 125, 141, 142
Handed: 126

 



FORMER THAKEHAM MUSHROOM SITE - TYPE 3 ELEVATIONS AND FLOORPLANS

ISSUE:
All Intellectual Property Rights (including copyright) in or arising out of this drawing and the building works depicted are owned by Pegasus Planning Group Ltd (Pegasus Group) and may not be reproduced and/or copied without a written licence. Pegasus Group accepts no liability for any use of this drawing other than its original purpose and by the original client except in circumstances where approval for use has been supplied by Pegasus Group in writing. Use only written dimensions. Drawing prepared for planning application purposes only. DO NOT SCALE (or use) for construction, sales or any other purpose. Any queries to be reported to Pegasus Group for clarification. © Pegasus Planning Group Limited. © Crown copyright and database rights OS 100042095. Promap. Licence number 100020449. Employer Licence number 00003873. Terms & Conditions @pegasusgroup.co.uk

Note: Front elevation is coloured for illustration purposes.
please refer to materials plan for specific materials.



Front Elevation

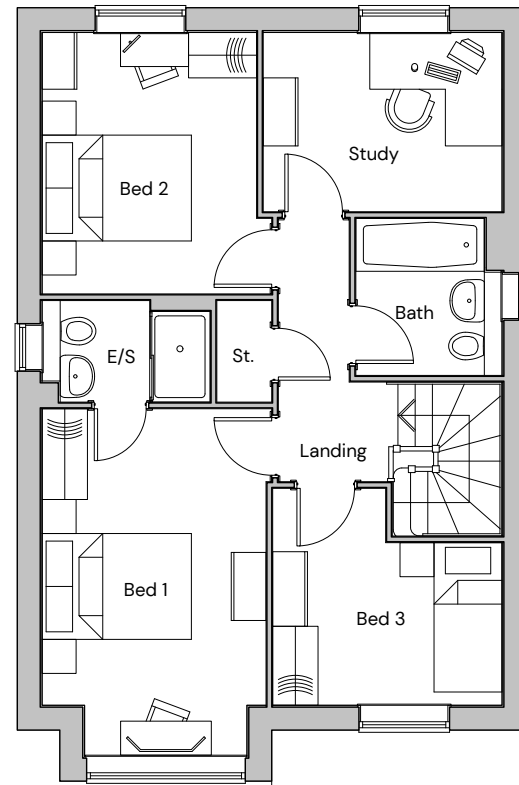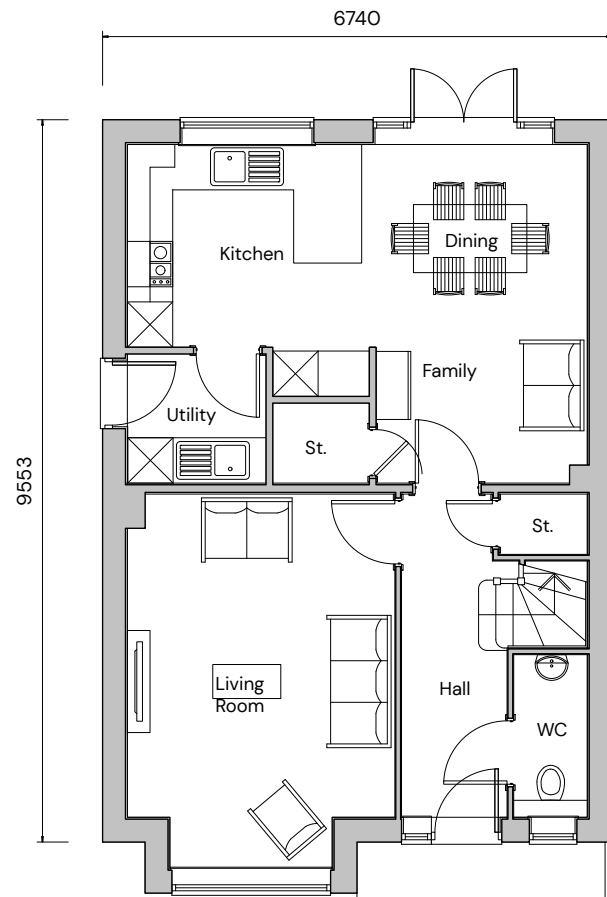

Plot Numbers
As: 140, 143
Handed:



FORMER THAKEHAM MUSHROOM SITE - TYPE 4 ELEVATIONS AND FLOORPLANS

| PEGASUSGROUP.CO.UK | TEAM/DRAWN BY: CLU | APPROVED BY: AV | DATE: 30/01/2026 | SCALE: 1:100@A3 | DRWG: P24-2268_DE_003_A_08 | CLIENT: BELLWAY HOMES |




Note: Front elevation is coloured for illustration purposes.
please refer to materials plan for specific materials.

All Intellectual Property Rights (including copyright) in or arising out of this drawing and the building works depicted are owned by Pegasus Planning Group Ltd (Pegasus Group) and may not be reproduced and/or copied without a written licence. Pegasus Group accepts no liability for any use of this drawing other than its original purpose and by the original client except in circumstances where approval for use has been supplied by Pegasus Group in writing. Use only written dimensions. Drawing prepared for planning application purposes only. DO NOT SCALE (or use) for construction, sales or any other purpose. Any queries to be reported to Pegasus Group for clarification. © Pegasus Planning Group Limited. © Crown copyright and database rights OS 100042095. Promap. Licence number 100020449. Employer Licence number 00003873. Terms & Conditions @pegasusgroup.co.uk



8248


Front Elevation

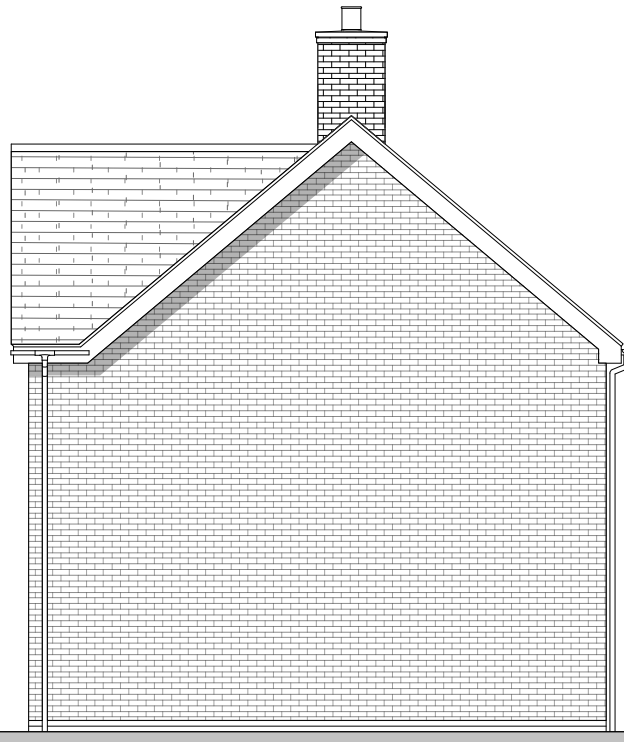

Side Elevation




Rear Elevation

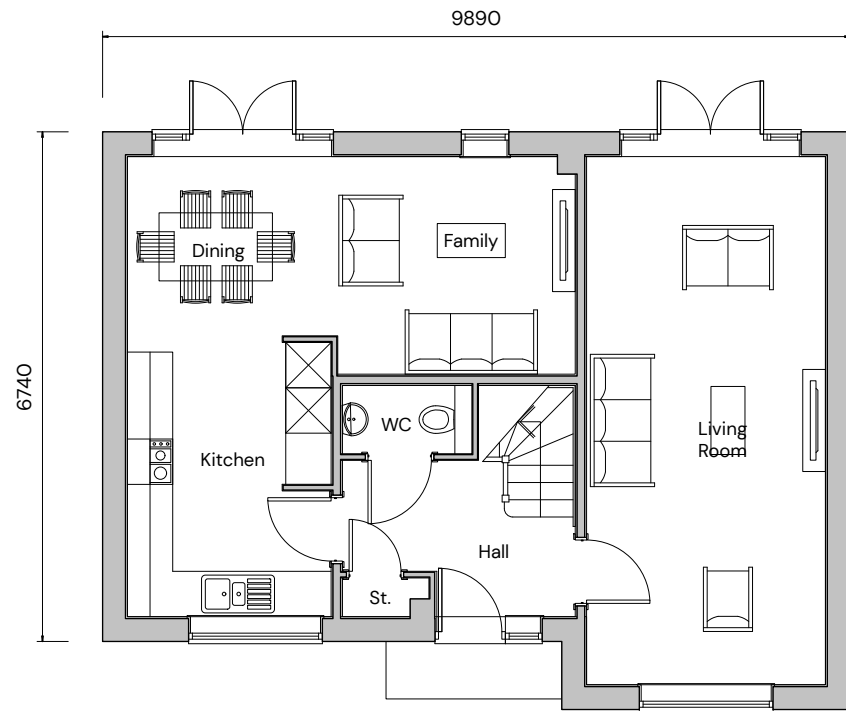

6740

9890

Ground Floor

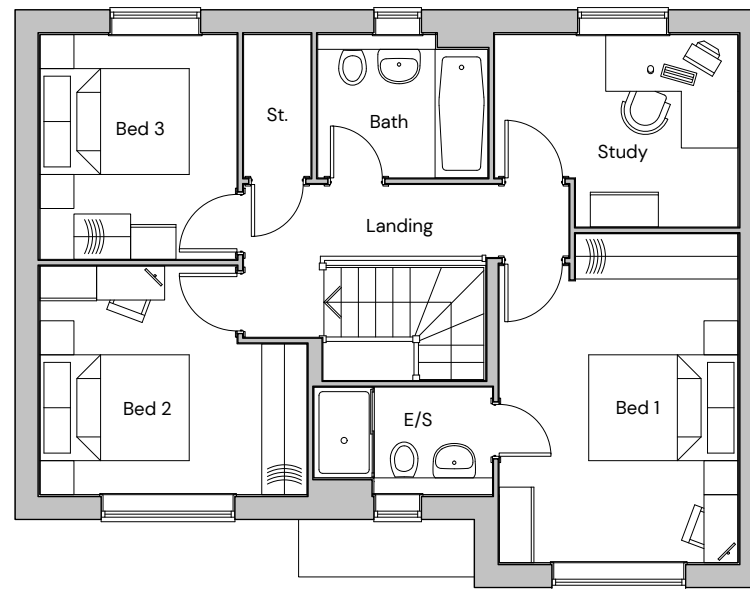

First Floor



Side Elevation

Plot Numbers
As: 53
Handed: 54, 95



FORMER THAKEHAM MUSHROOM SITE - TYPE 5 ELEVATIONS AND FLOORPLANS

| PEGASUSGROUP.CO.UK | TEAM/DRAWN BY: CLU | APPROVED BY: AV | DATE: 02/02/2026 | SCALE: 1:100@A3 | DRWG: P24-2268_DE_003_A_09 | CLIENT: BELLWAY HOMES |




Note: Front elevation is coloured for illustration purposes.
please refer to materials plan for specific materials.

All Intellectual Property Rights (including copyright) in or arising out of this drawing and the building works depicted are owned by Pegasus Planning Group Ltd (Pegasus Group) and may not be reproduced and/or copied without a written licence. Pegasus Group accepts no liability for any use of this drawing other than its original purpose and by the original client except in circumstances where approval for use has been supplied by Pegasus Group in writing. Use only written dimensions. Drawing prepared for planning application purposes only. DO NOT SCALE (or use) for construction, sales or any other purpose. Any queries to be reported to Pegasus Group for clarification. © Pegasus Planning Group Limited. © Crown copyright and database rights OS 100042095. Promap. Licence number 100020449. Employer Licence number 00003873. Terms & Conditions @pegasusgroup.co.uk



8248


Front Elevation

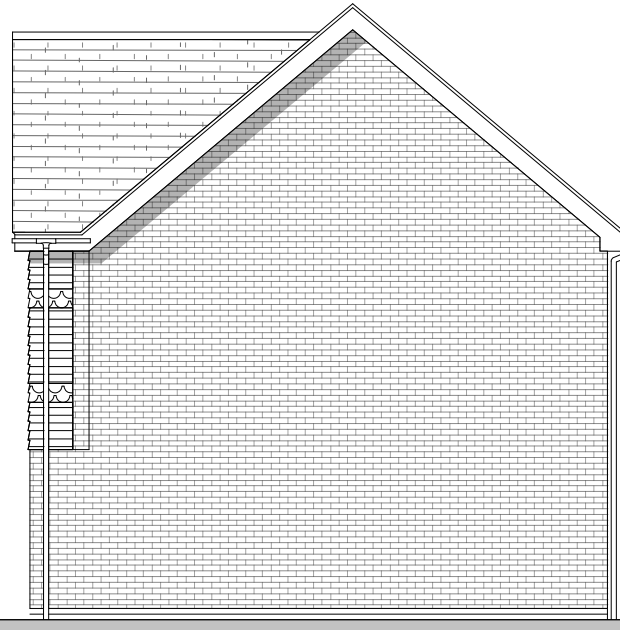

Side Elevation




Rear Elevation

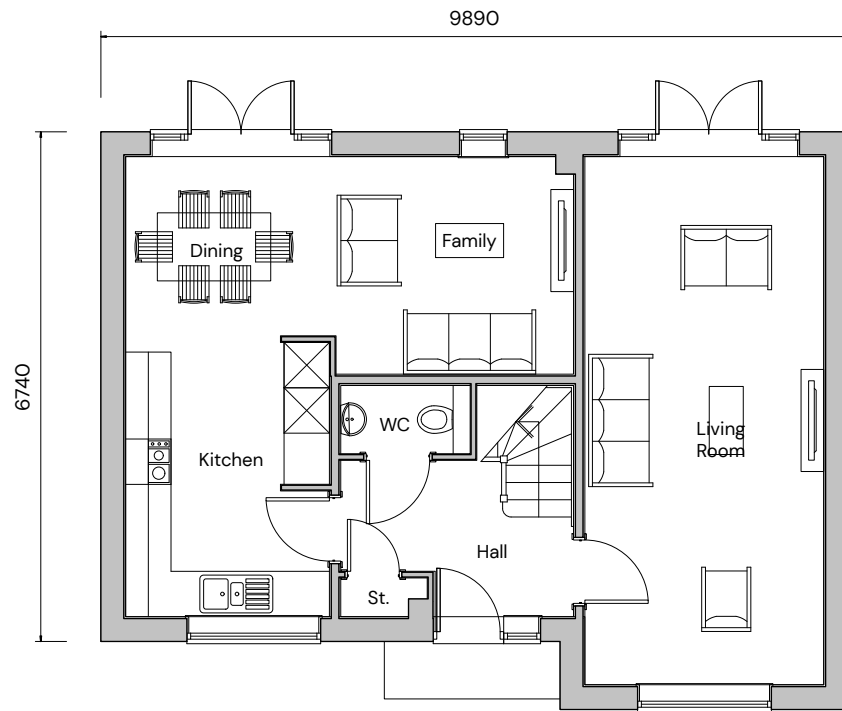

6740

9890

Ground Floor

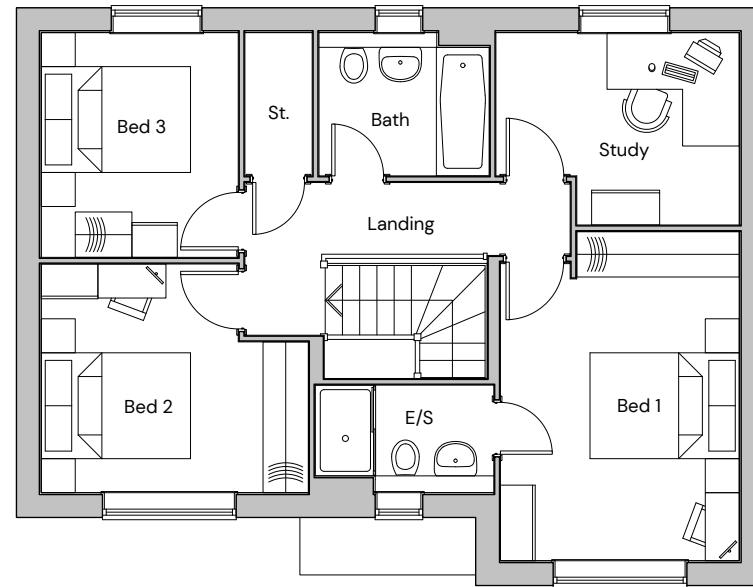

First Floor



Side Elevation

Plot Numbers
As: 8
Handed: 9



FORMER THAKEHAM MUSHROOM SITE - TYPE 5 ELEVATIONS AND FLOORPLANS

| PEGASUSGROUP.CO.UK | TEAM/DRAWN BY: CLU | APPROVED BY: AV | DATE: 02/02/2026 | SCALE: 1:100@A3 | DRWG: P24-2268_DE_003_A_10 | CLIENT: BELLWAY HOMES |




All Intellectual Property Rights (including copyright) in or arising out of this drawing and the building works depicted are owned by Pegasus Planning Group Ltd (Pegasus Group) and may not be reproduced and/or copied without a written licence. Pegasus Group accepts no liability for any use of this drawing other than its original purpose and by the original client except in circumstances where approval for use has been supplied by Pegasus Group in writing. Use only written dimensions. Drawing prepared for planning application purposes only. DO NOT SCALE (or use) for construction, sales or any other purpose. Any queries to be reported to Pegasus Group for clarification. © Pegasus Planning Group Limited. © Crown copyright and database rights OS 100042095. Promap. Licence number 100020449. Employer Licence number 00003873. Terms & Conditions @pegasusgroup.co.uk

**Note: Front elevation is coloured for illustration purposes.
please refer to materials plan for specific materials.**



8891


Front Elevation

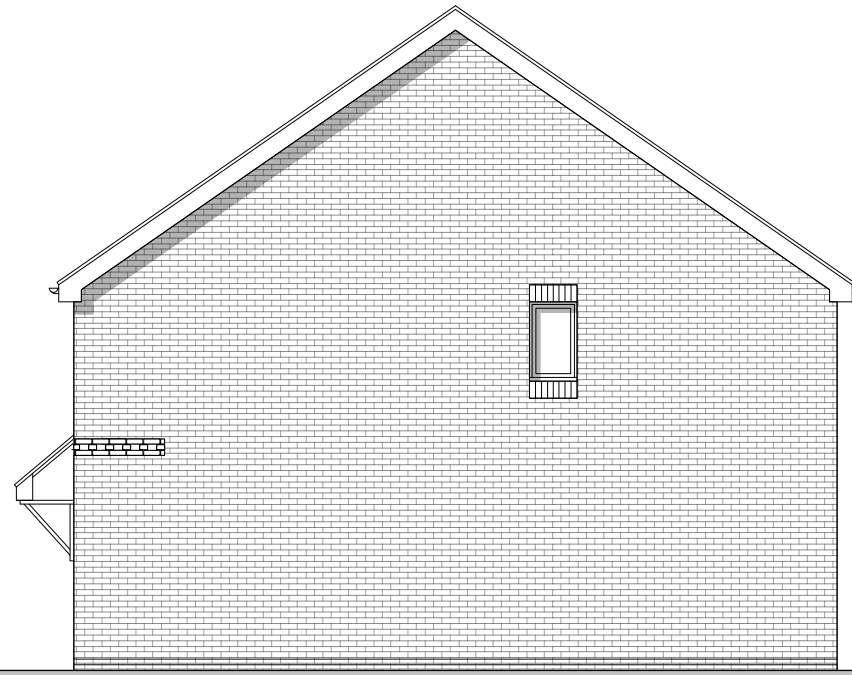

Side Elevation




Rear Elevation

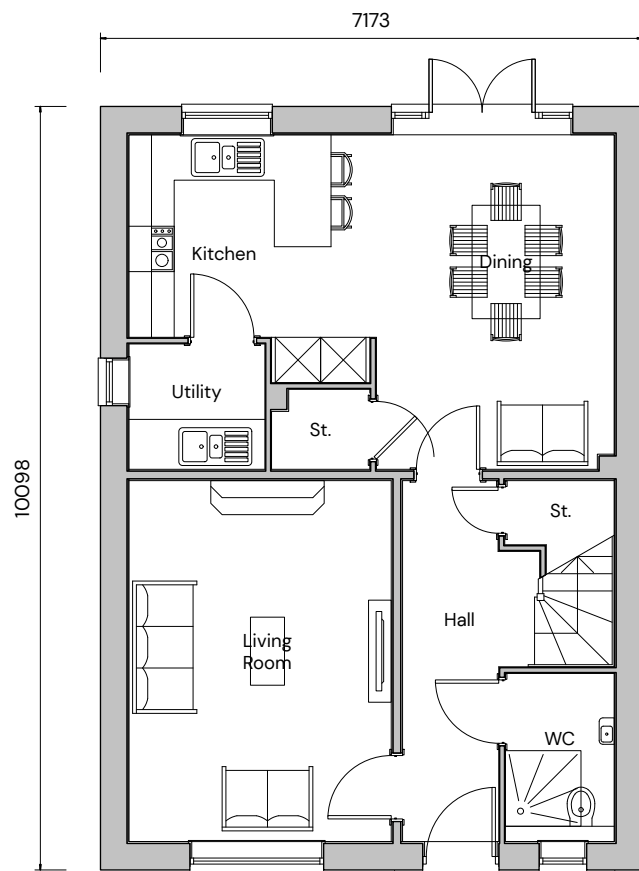

7173

10098

Ground Floor

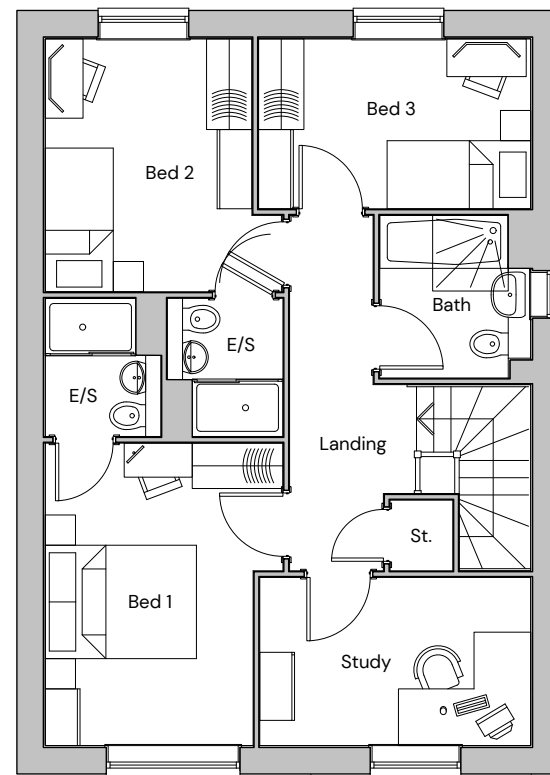

First Floor



Side Elevation

Plot Numbers
As: 7, 13, 87
Handed: 10, 41



FORMER THAKEHAM MUSHROOM SITE - TYPE 6 ELEVATIONS AND FLOORPLANS

| PEGASUSGROUP.CO.UK | TEAM/DRAWN BY: CLU | APPROVED BY: AV | DATE: 02/02/2026 | SCALE: 1:100@A3 | DRWG: P24-2268_DE_003_A_11 | CLIENT: BELLWAY HOMES |



ISSUE:
All Intellectual Property Rights (including copyright) in or arising out of this drawing and the building works depicted are owned by Pegasus Planning Group Ltd (Pegasus Group) and may not be reproduced and/or copied without a written licence. Pegasus Group accepts no liability for any use of this drawing other than its original purpose and by the original client except in circumstances where approval for use has been supplied by Pegasus Group in writing. Use only written dimensions. Drawing prepared for planning application purposes only. DO NOT SCALE (or use) for construction, sales or any other purpose. Any claims to be reported to Pegasus Group for clarification. © Pegasus Planning Group Limited. © Crown copyright and database rights OS 100042095. Promap. Licence number 100020449. Employer Licence number 000038173. Terms & Conditions @pegasusgroup.co.uk

Note: Front elevation is coloured for illustration purposes.
please refer to materials plan for specific materials.




Front Elevation




Side Elevation




Rear Elevation

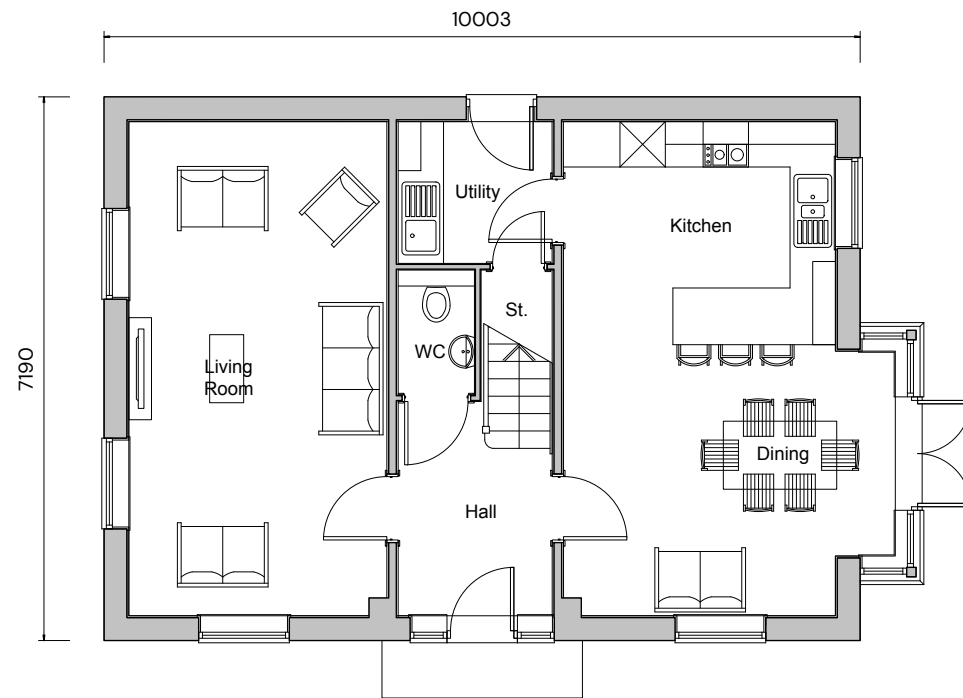

Ground Floor

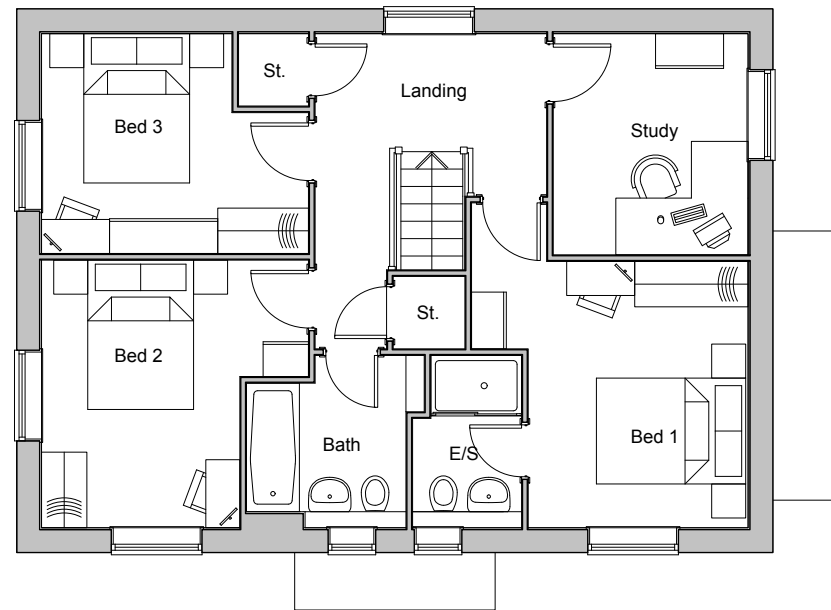

First Floor

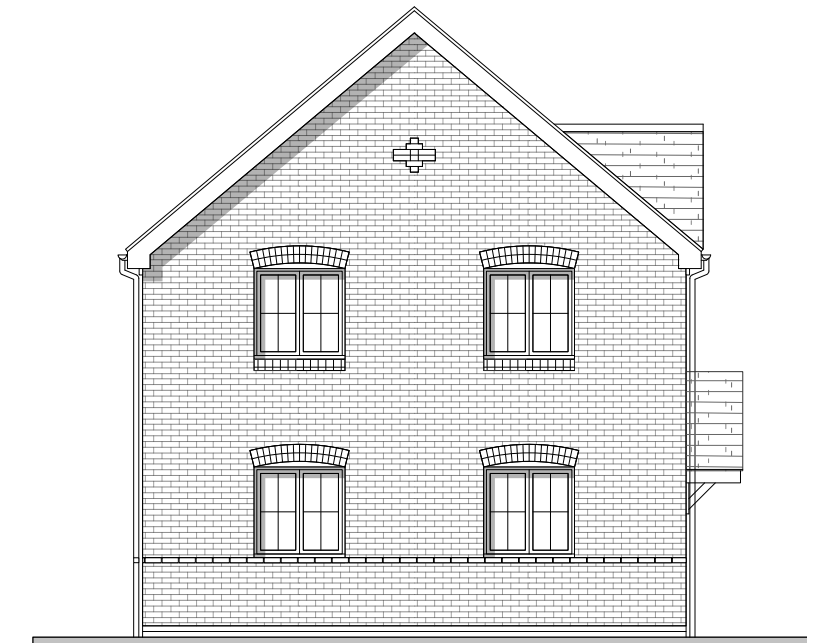

Side Elevation

Plot Numbers
As: 5
Handed:



FORMER THAKEHAM MUSHROOM SITE - TYPE 7 ELEVATIONS AND FLOORPLANS

| PEGASUSGROUP.CO.UK | TEAM/DRAWN BY: CLU | APPROVED BY: AV | DATE: 02/02/2026 | SCALE: 1:100@A3 | DRWG: P24-2268_DE_003_A_12 | CLIENT: BELLWAY HOMES |



All Intellectual Property Rights (including copyright) in or arising out of this drawing and the building works depicted are owned by Pegasus Planning Group Ltd (Pegasus Group) and may not be reproduced and/or copied without a written licence. Pegasus Group accepts no liability for any use of this drawing other than its original purpose and by the original client except in circumstances where approval for use has been supplied by Pegasus Group in writing. Use only written dimensions. Drawing prepared for planning application purposes only. DO NOT SCALE (or use) for construction, sales or any other purpose. Any queries to be reported to Pegasus Group for clarification. © Pegasus Planning Group Limited. © Crown copyright and database rights OS 100042095. Promap. Licence number 100020449. Emap/Map Licence number 100003873. Terms & Conditions @pegasusgroup.co.uk

Note: Front elevation is coloured for illustration purposes. please refer to materials plan for specific materials.




Front Elevation




Side Elevation



Rear Elevation

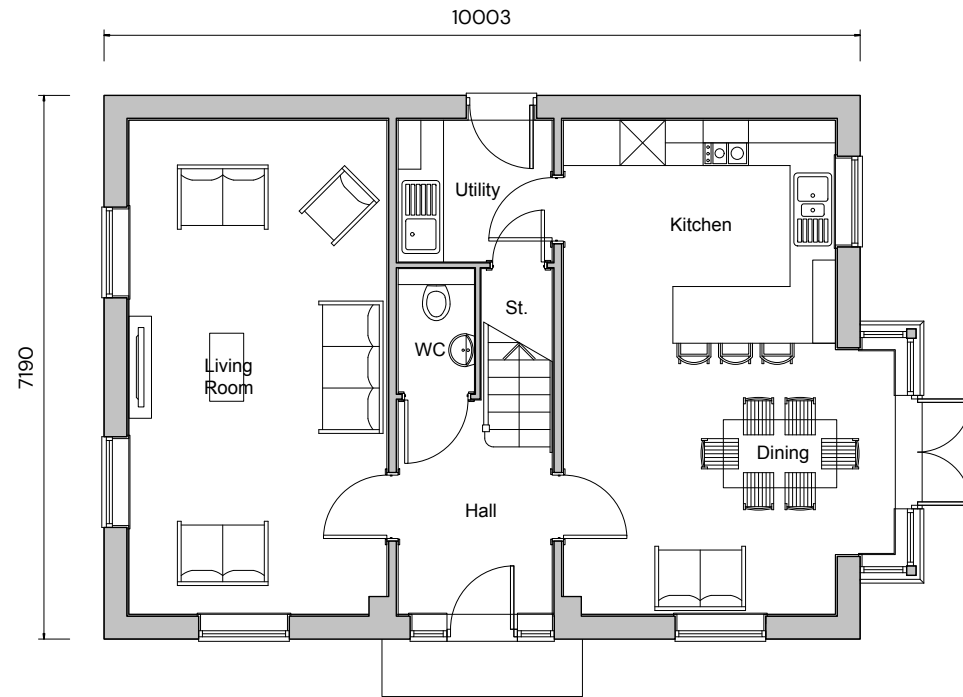

Ground Floor

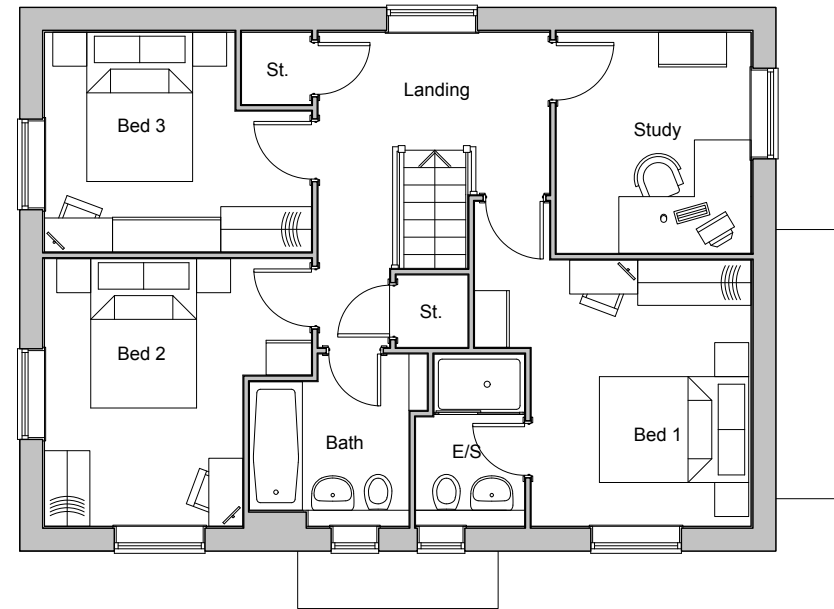

First Floor



Side Elevation

Plot Numbers
As: 76
Handed:



FORMER THAKEHAM MUSHROOM SITE - TYPE 7 ELEVATIONS AND FLOORPLANS

PEGASUSGROUP.CO.UK | TEAM/DRAWN BY: CLU | APPROVED BY: AV | DATE: 02/02/2026 | SCALE: 1:100@A3 | DRWG: P24-2268_DE_003_A_13 | CLIENT: BELLWAY HOMES |



Note: Front elevation is coloured for illustration purposes. please refer to materials plan for specific materials.

All Intellectual Property Rights (including copyright) in or arising out of this drawing and the building works depicted are owned by Pegasus Planning Group Ltd (Pegasus Group) and may not be reproduced and/or copied without a written licence. Pegasus Group accepts no liability for any use of this drawing other than its original purpose and by the original client except in circumstances where approval for use has been supplied by Pegasus Group in writing. Use only written dimensions. Drawing prepared for planning application purposes only. DO NOT SCALE (or use) for construction, sales or any other purpose. Any claims to be reported to Pegasus Group for clarification. © Pegasus Planning Group Limited. © Crown copyright and database rights OS 100042095. Promap. Licence number 100020449. Employer Licence number 00003873. Terms & Conditions @pegasusgroup.co.uk




Front Elevation




Side Elevation




Rear Elevation

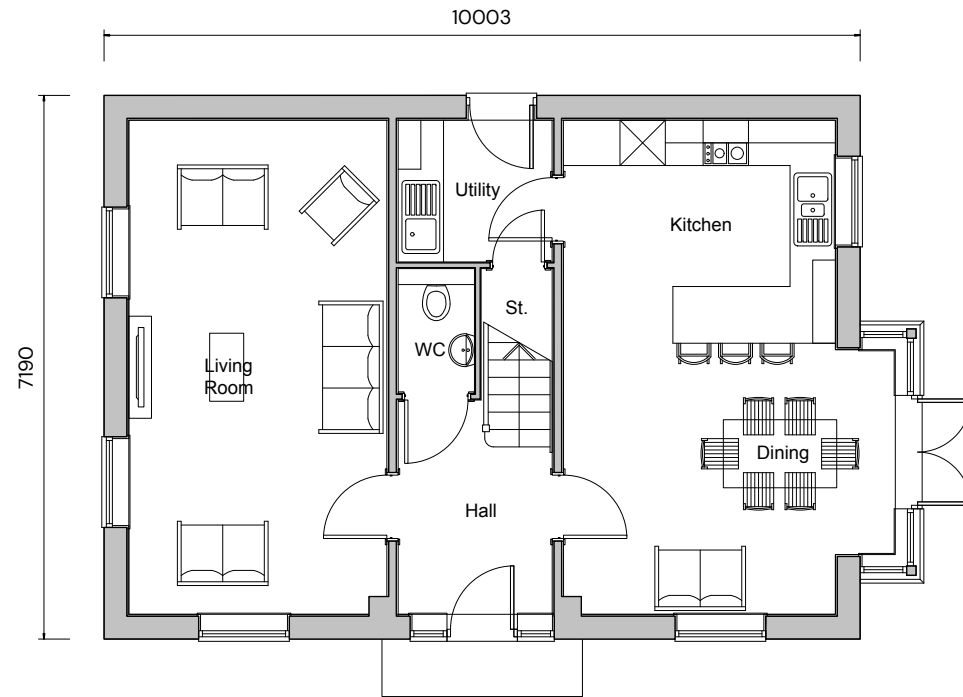

Ground Floor

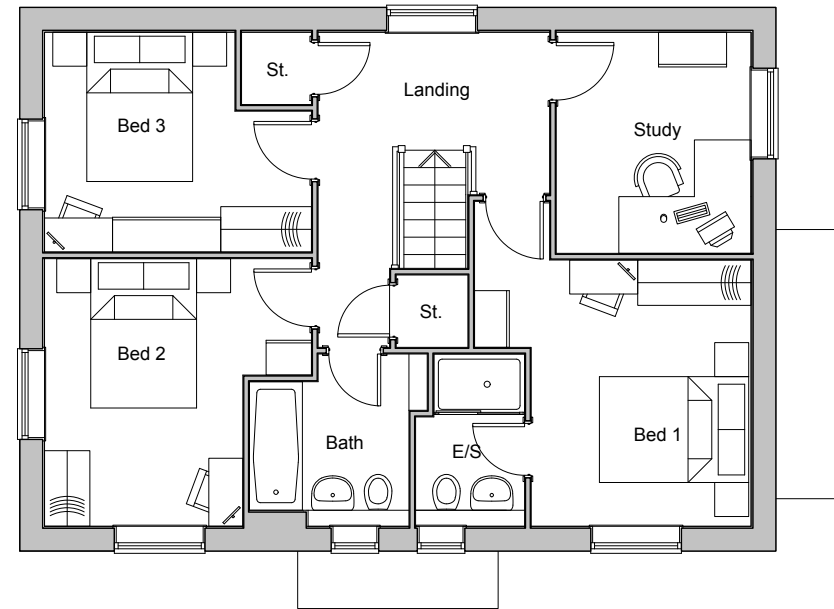

First Floor

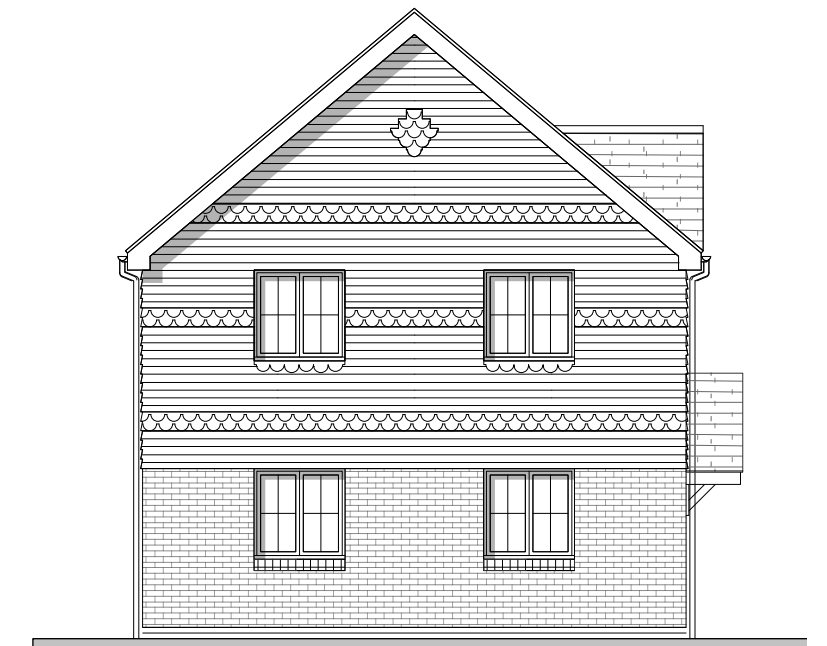

Side Elevation

Plot Numbers
As: 89
Handed: 91



FORMER THAKEHAM MUSHROOM SITE - TYPE 7 ELEVATIONS AND FLOORPLANS

PEGASUSGROUP.CO.UK | TEAM/DRAWN BY: CLU | APPROVED BY: AV | DATE: 02/02/2026 | SCALE: 1:100@A3 | DRWG: P24-2268_DE_003_A_14 | CLIENT: BELLWAY HOMES |



All Intellectual Property Rights (including copyright) in or arising out of this drawing and the building works depicted are owned by Pegasus Planning Group Ltd (Pegasus Group) and may not be reproduced and/or copied without a written licence. Pegasus Group accepts no liability for any use of this drawing other than its original purpose and by the original client except in circumstances where approval for use has been supplied by Pegasus Group in writing. Use only written dimensions. Drawing prepared for planning application purposes only. DO NOT SCALE (or use) for construction, sales or any other purpose. Any queries to be reported to Pegasus Group for clarification. © Pegasus Planning Group Limited. © Crown copyright and database rights OS 100042095. Promap. Licence number 100020449. Employer Licence number 00003873. Terms & Conditions @pegasusgroup.co.uk

**Note: Front elevation is coloured for illustration purposes.
please refer to materials plan for specific materials.**



8379


Front Elevation



Side Elevation




Rear Elevation

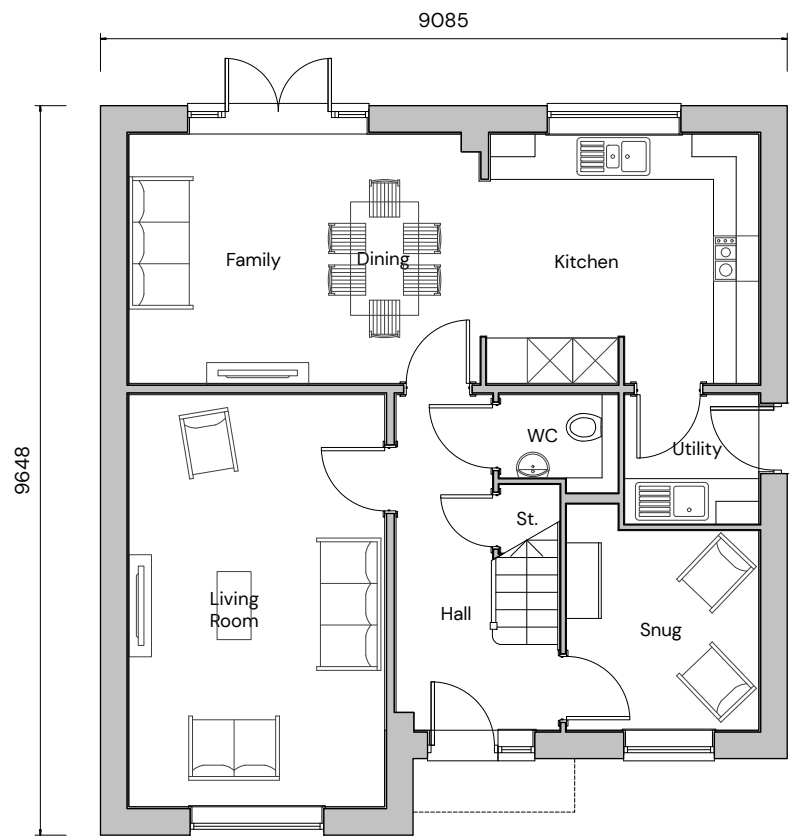


9085

9648

Ground Floor

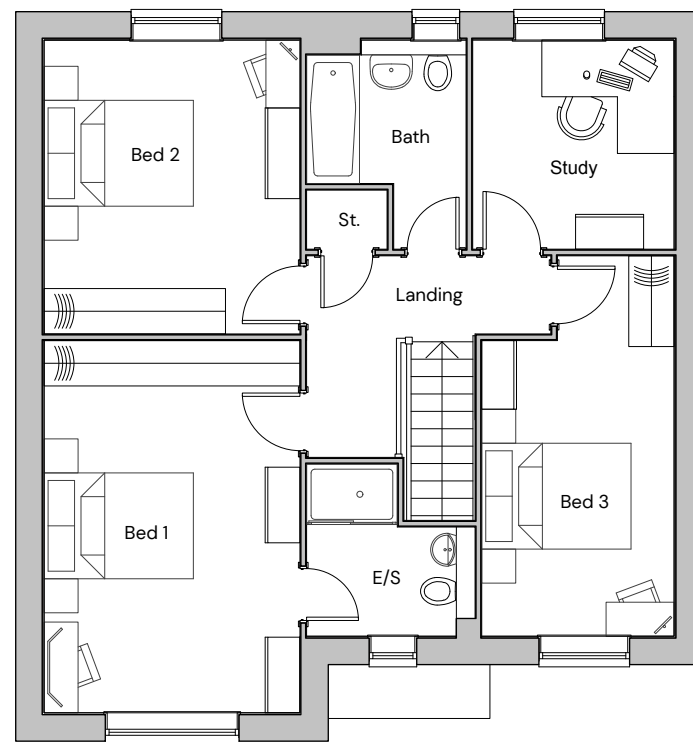

First Floor

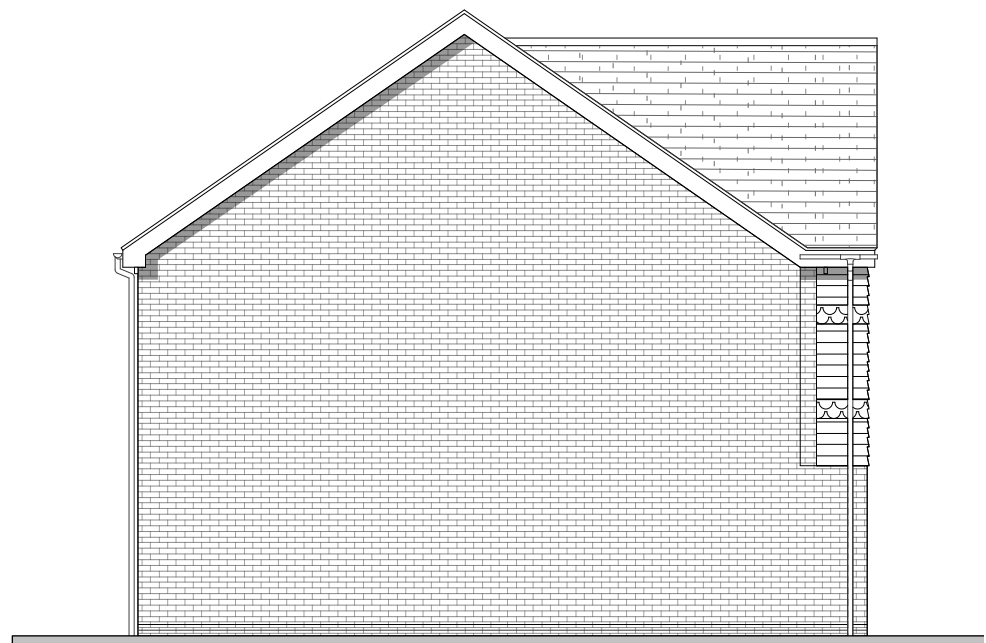

Side Elevation

Plot Numbers
As:
Handed: 43, 47



FORMER THAKEHAM MUSHROOM SITE - TYPE 8 ELEVATIONS AND FLOORPLANS

| PEGASUSGROUP.CO.UK | TEAM/DRAWN BY: CLU | APPROVED BY: AV | DATE: 02/02/2026 | SCALE: 1:100@A3 | DRWG: P24-2268_DE_003_A_15 | CLIENT: BELLWAY HOMES |



All Intellectual Property Rights (including copyright) in or arising out of this drawing and the building works depicted are owned by Pegasus Planning Group Ltd (Pegasus Group) and may not be reproduced and/or copied without a written licence. Pegasus Group accepts no liability for any use of this drawing other than its original purpose and by the original client except in circumstances where approval for use has been supplied by Pegasus Group in writing. Use only written dimensions. Drawing prepared for planning application purposes only. DO NOT SCALE (or use) for construction, sales or any other purpose. Any queries to be reported to Pegasus Group for clarification. © Pegasus Planning Group Limited. © Crown copyright and database rights. OS 100042095. Promap. Licence number 100020449. Employer Licence number 00003873. Terms & Conditions @pegasusgroup.co.uk

Note: Front elevation is coloured for illustration purposes. please refer to materials plan for specific materials.



8379


Front Elevation



Side Elevation




Rear Elevation

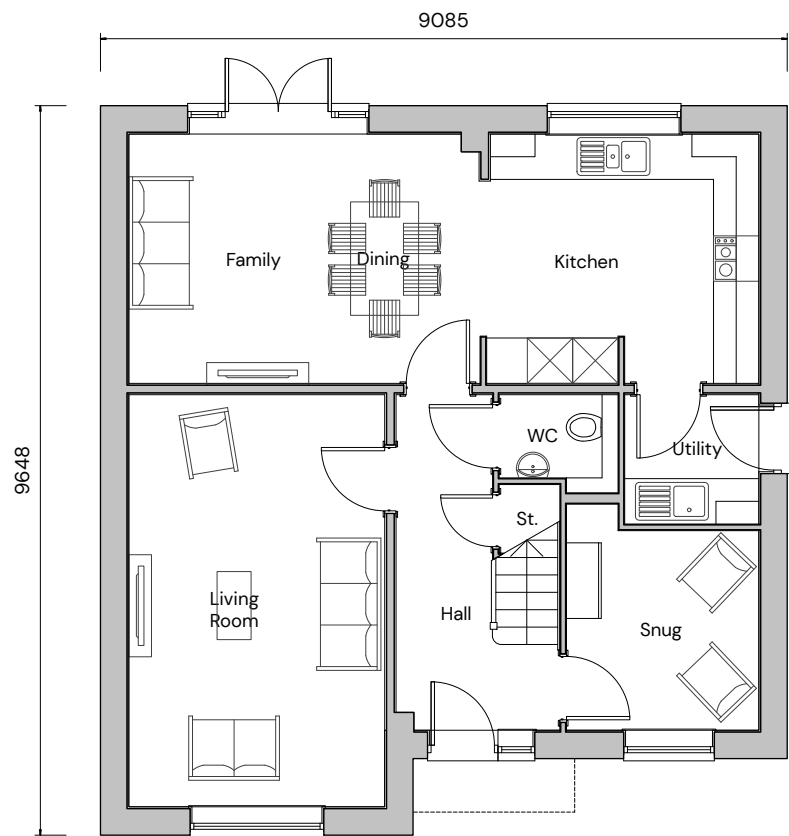

9085

9648

Ground Floor

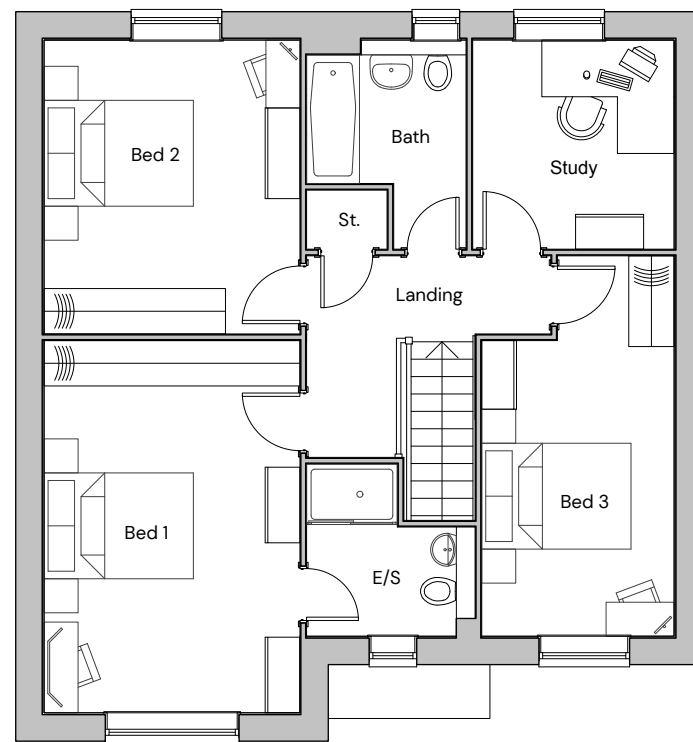

First Floor



Side Elevation

Plot Numbers
As:
Handed: 15



FORMER THAKEHAM MUSHROOM SITE - TYPE 8 ELEVATIONS AND FLOORPLANS

| PEGASUSGROUP.CO.UK | TEAM/DRAWN BY: CLU | APPROVED BY: AV | DATE: 02/02/2026 | SCALE: 1:100@A3 | DRWG: P24-2268_DE_003_A_16 | CLIENT: BELLWAY HOMES |




All Intellectual Property Rights (including copyright) in or arising out of this drawing and the building works depicted are owned by Pegasus Planning Group Ltd (Pegasus Group) and may not be reproduced and/or copied without a written licence. Pegasus Group accepts no liability for any use of this drawing other than its original purpose and by the original client except in circumstances where approval for use has been supplied by Pegasus Group in writing. Use only written dimensions. Drawing prepared for planning application purposes only. DO NOT SCALE (or use) for construction, sales or any other purpose. Any queries to be reported to Pegasus Group for clarification. © Pegasus Planning Group Limited. © Crown copyright and database rights OS 100042095. Premap. Licence number 100020449. Emapster Licence number 00003873. Terms & Conditions @pegasusgroup.co.uk

Note: Front elevation is coloured for illustration purposes.
please refer to materials plan for specific materials.




Front Elevation

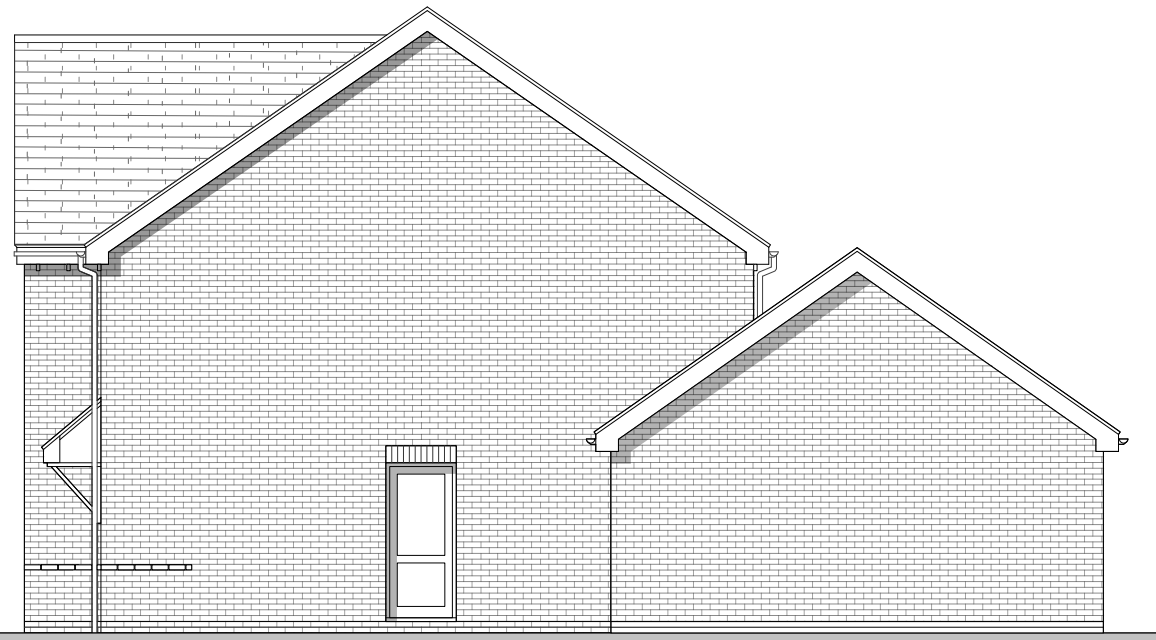

Side Elevation



Rear Elevation

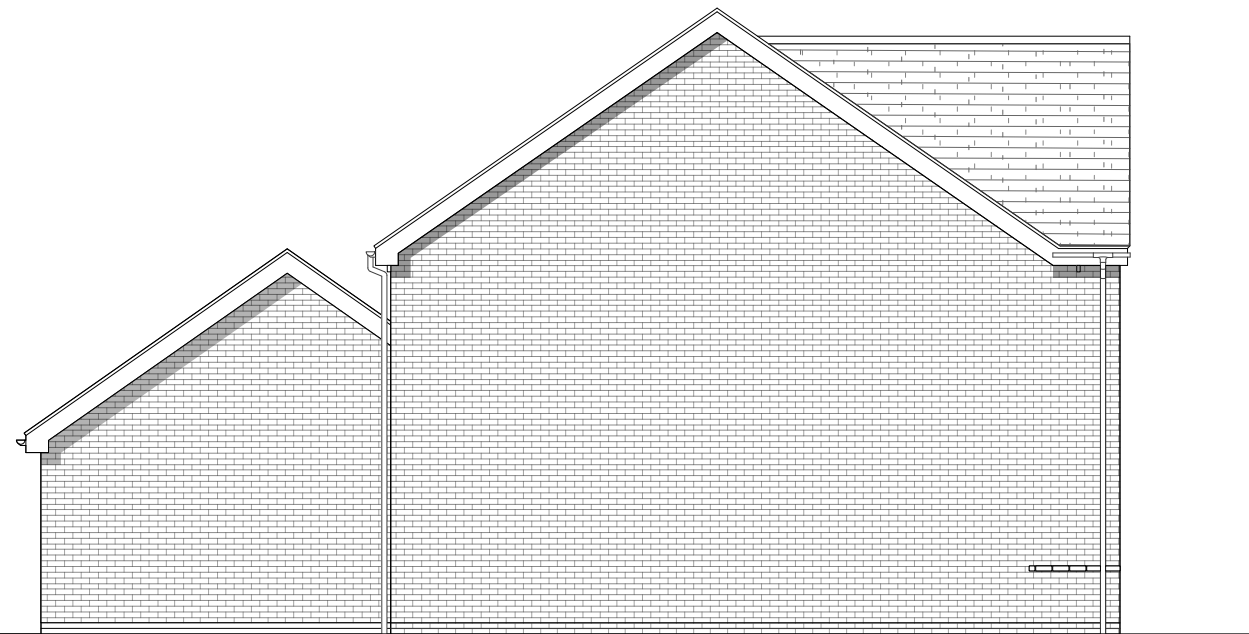

Side Elevation

Plot Numbers
As:
Handed: 17




FORMER THAKEHAM MUSHROOM SITE - TYPE 8 ELEVATIONS


| PEGASUSGROUP.CO.UK | TEAM/DRAWN BY: CLU | APPROVED BY: AV | DATE: 11/02/2026 | SCALE: 1:100@A3 | DRWG: P24-2268_DE_003_A_52 | CLIENT: BELLWAY HOMES |




All Intellectual Property Rights (including copyright) in or arising out of this drawing and the building works depicted are owned by Pegasus Planning Group Ltd (Pegasus Group) and may not be reproduced and/or copied without a written licence. Pegasus Group accepts no liability for any use of this drawing other than its original purpose and by the original client except in circumstances where approval for use has been supplied by Pegasus Group in writing. Use only written dimensions. Drawing prepared for planning application purposes only. DO NOT SCALE (or use) for construction, sales or any other purpose. Any queries to be reported to Pegasus Group for clarification. © Pegasus Planning Group Limited. © Crown copyright and database rights. OS 100042095. Promap. Licence number 100020449. Employer Licence number 00003873. Terms & Conditions @pegasusgroup.co.uk

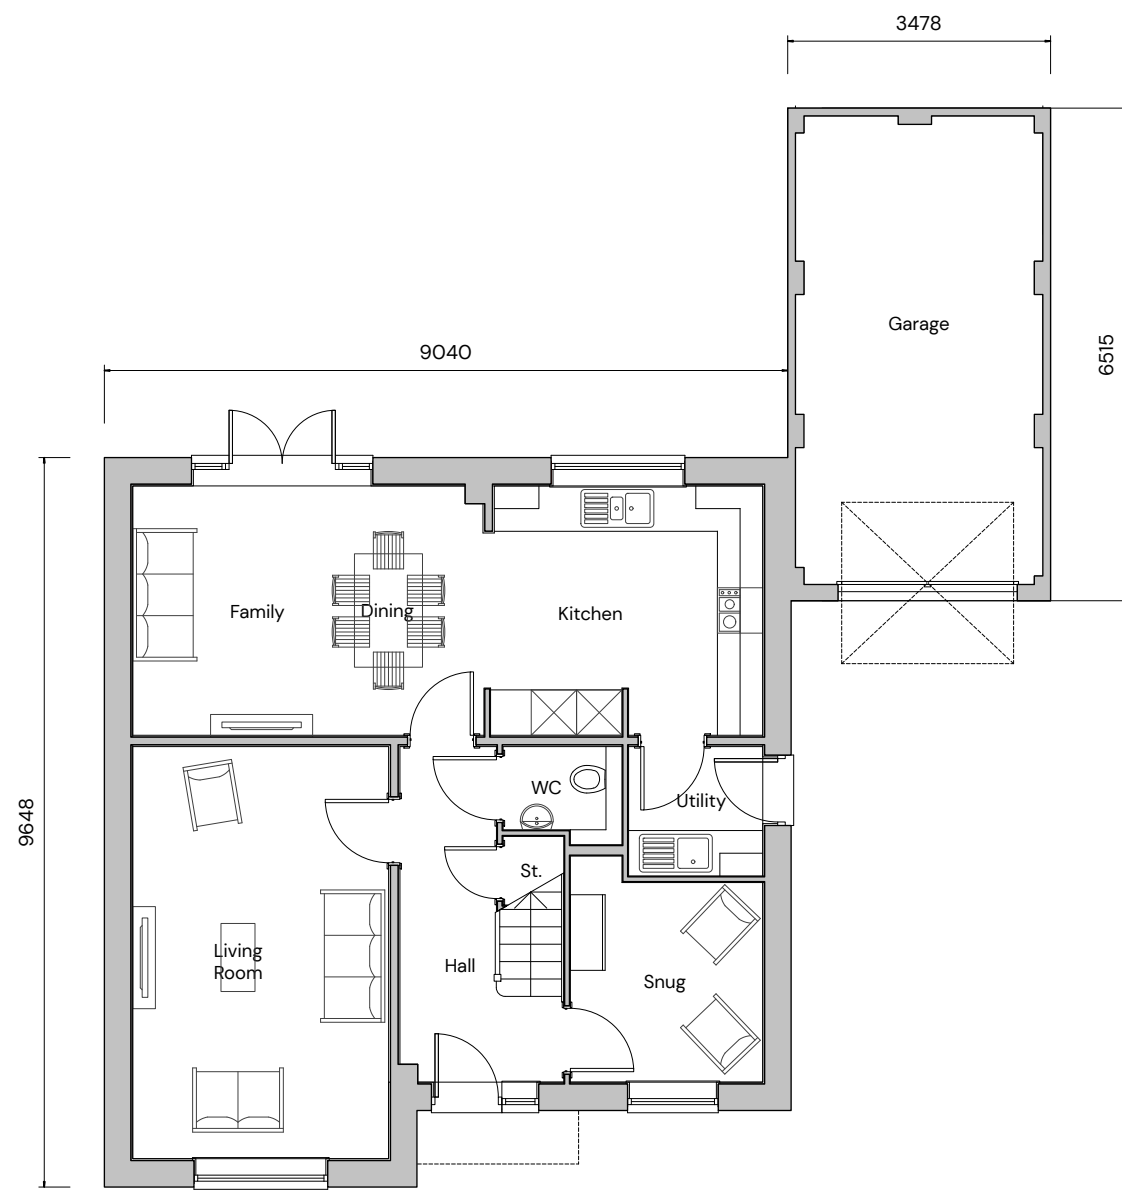

Ground Floor

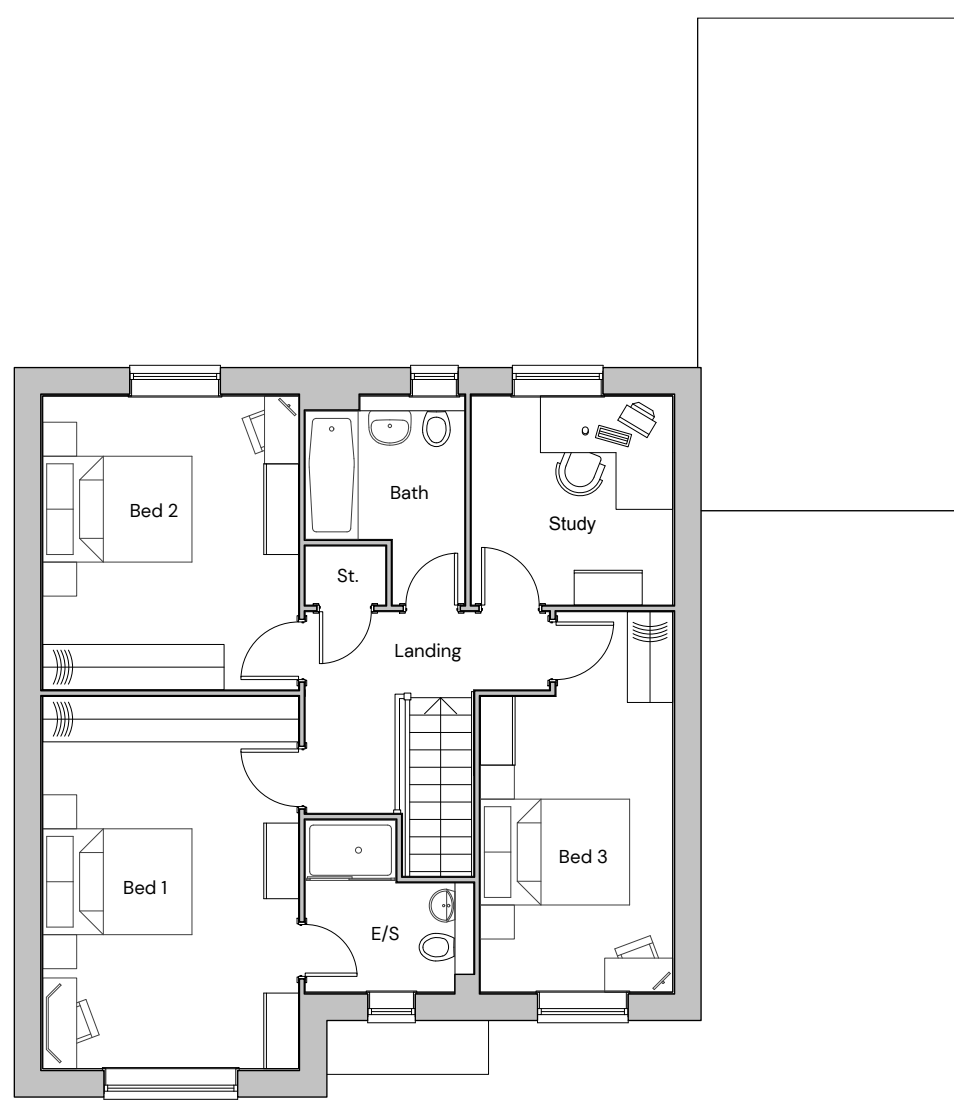

First Floor

 

Plot Numbers
As:
Handed: 17

FORMER THAKEHAM MUSHROOM SITE - TYPE 8 FLOORPLANS

| PEGASUSGROUP.CO.UK | TEAM/DRAWN BY: CLU | APPROVED BY: AV | DATE: 11/02/2026 | SCALE: 1:100@A3 | DRWG: P24-2268_DE_003_A_53 | CLIENT: BELLWAY HOMES |



ISSUE: All Intellectual Property Rights (including copyright) in or arising out of this drawing and the building works depicted are owned by Pegasus Planning Group Ltd (Pegasus Group) and may not be reproduced and/or copied without a written licence. Pegasus Group accepts no liability for any use of this drawing other than its original purpose and by the original client except in circumstances where approval for use has been supplied by Pegasus Group in writing. Use only written dimensions. Drawing prepared for planning application purposes only. DO NOT SCALE (or use) for construction, sales or any other purpose. Any queries to be reported to Pegasus Group for clarification. © Pegasus Planning Group Limited. © Crown copyright and database rights. OS 100042095. Promap. Licence number 100020449. Emap/Map Licence number 00003873. Terms & Conditions @pegasusgroup.co.uk

Note: Front elevation is coloured for illustration purposes. please refer to materials plan for specific materials.




8379

Front Elevation




Side Elevation

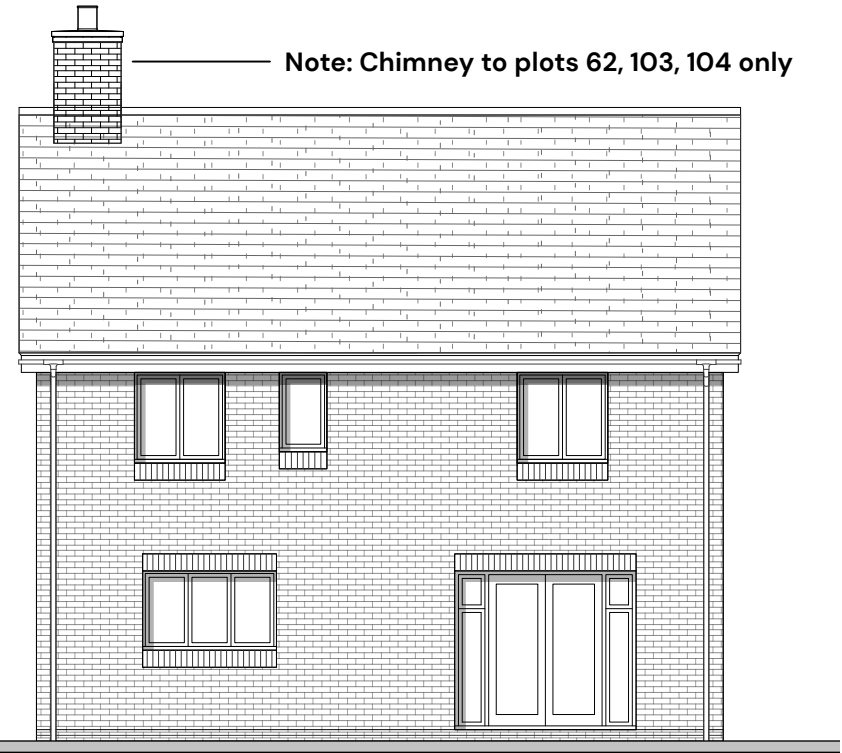


Note: Chimney to plots 62, 103, 104 only

Rear Elevation

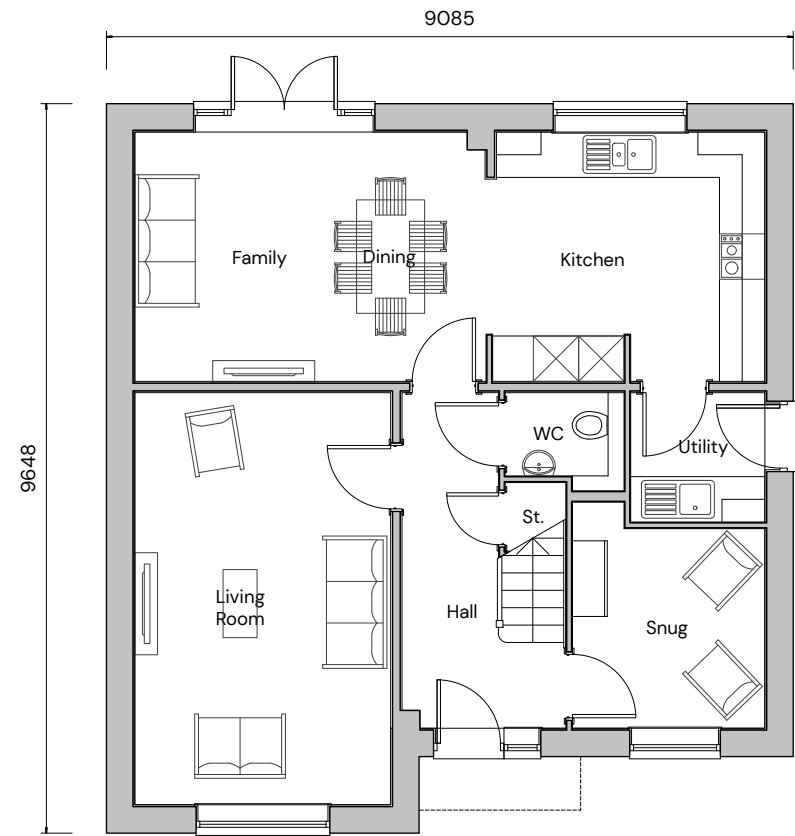

Ground Floor

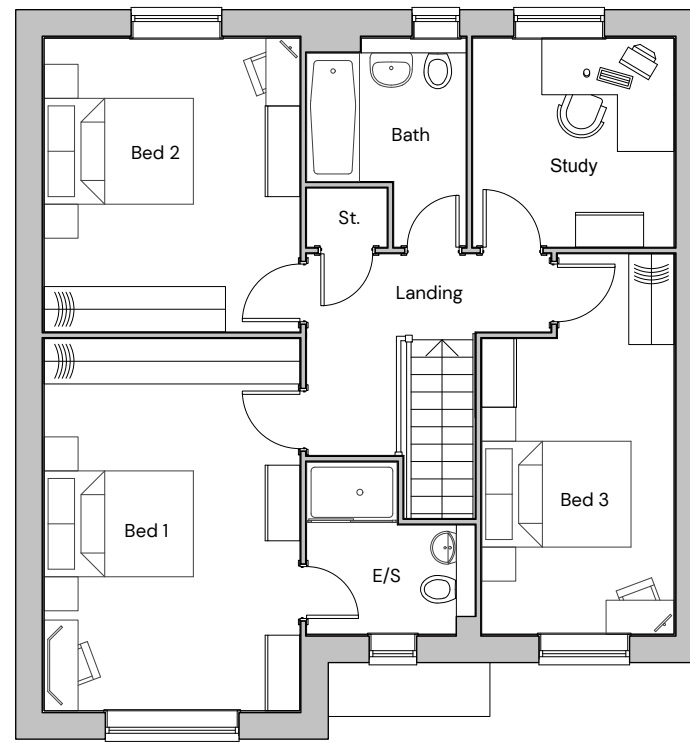


First Floor



Side Elevation

Plot Numbers
As: 61, 62, 103
Handed: 2, 104, 145

 

FORMER THAKEHAM MUSHROOM SITE - TYPE 8 ELEVATIONS AND FLOORPLANS

All Intellectual Property Rights (including copyright) in or arising out of this drawing and the building works depicted are owned by Pegasus Planning Group Ltd (Pegasus Group) and may not be reproduced and/or copied without a written licence. Pegasus Group accepts no liability for any use of this drawing other than its original purpose and by the original client except in circumstances where approval for use has been supplied by Pegasus Group in writing. Use only written dimensions. Drawing prepared for planning application purposes only. DO NOT SCALE (or use) for construction, sales or any other purpose. Any queries to be reported to Pegasus Group for clarification. © Pegasus Planning Group Limited. © Crown copyright and database rights. OS 100042095. Promap. Licence number 100020449. Emapster Licence number 00003873. Terms & Conditions @pegasusgroup.co.uk

**Note: Front elevation is coloured for illustration purposes.
please refer to materials plan for specific materials.**



Front Elevation



Side Elevation



Rear Elevation



Side Elevation

Plot Numbers
As:
Handed: 64, 65




FORMER THAKEHAM MUSHROOM SITE - TYPE 8 ELEVATIONS


| PEGASUSGROUP.CO.UK | TEAM/DRAWN BY: CLU | APPROVED BY: AV | DATE: 02/02/2026 | SCALE: 1:100@A3 | DRWG: P24-2268_DE_003_A_54 | CLIENT: BELLWAY HOMES |




All Intellectual Property Rights (including copyright) in or arising out of this drawing and the building works depicted are owned by Pegasus Planning Group Ltd (Pegasus Group) and may not be reproduced and/or copied without a written licence. Pegasus Group accepts no liability for any use of this drawing other than its original purpose and by the original client except in circumstances where approval for use has been supplied by Pegasus Group in writing. Use only written dimensions. Drawing prepared for planning application purposes only. DO NOT SCALE (or use) for construction, sales or any other purpose. Any queries to be reported to Pegasus Group for clarification. © Pegasus Planning Group Limited. © Crown copyright and database rights OS 100042095. Promap. Licence number 100020449. Employer Licence number 00003873. Terms & Conditions @pegasusgroup.co.uk

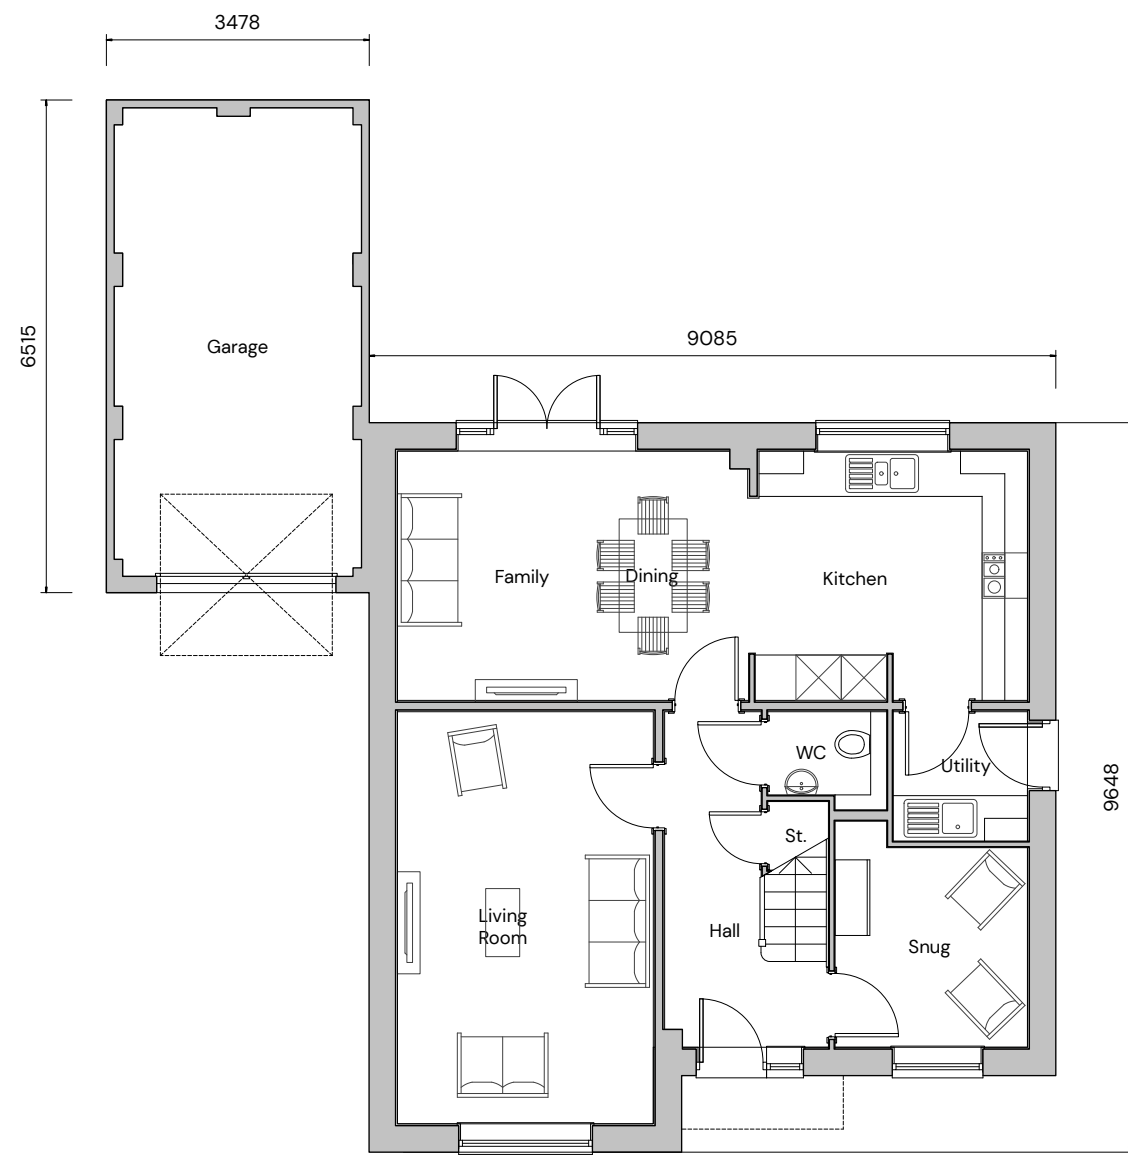

Ground Floor

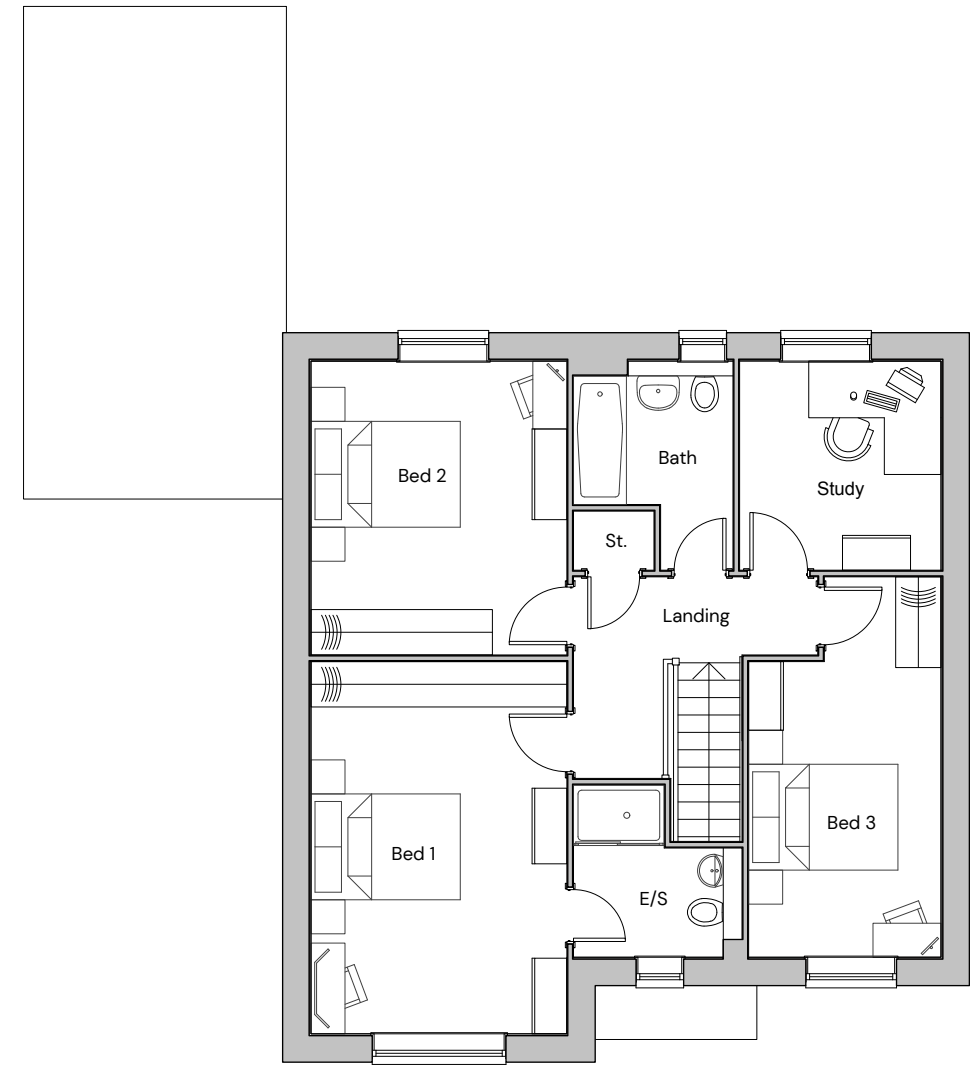

First Floor

 

Plot Numbers
As:
Handed: 64, 65

FORMER THAKEHAM MUSHROOM SITE - TYPE 8 FLOORPLANS

| PEGASUSGROUP.CO.UK | TEAM/DRAWN BY: CLU | APPROVED BY: AV | DATE: 02/02/2026 | SCALE: 1:100@A3 | DRWG: P24-2268_DE_003_A_55 | CLIENT: BELLWAY HOMES |




All Intellectual Property Rights (including copyright) in or arising out of this drawing and the building works depicted are owned by Pegasus Planning Group Ltd (Pegasus Group) and may not be reproduced and/or copied without a written licence. Pegasus Group accepts no liability for any use of this drawing other than its original purpose and by the original client except in circumstances where approval for use has been supplied by Pegasus Group in writing. Use only written dimensions. Drawing prepared for planning application purposes only. DO NOT SCALE (or use) for construction, sales or any other purpose. Any queries to be reported to Pegasus Group for clarification. © Pegasus Planning Group Limited. © Crown copyright and database rights. OS 100042095. Promap. Licence number 100020449. Emap/Map Licence number 00003873. Terms & Conditions @pegasusgroup.co.uk

Note: Front elevation is coloured for illustration purposes. please refer to materials plan for specific materials.



8379


Front Elevation

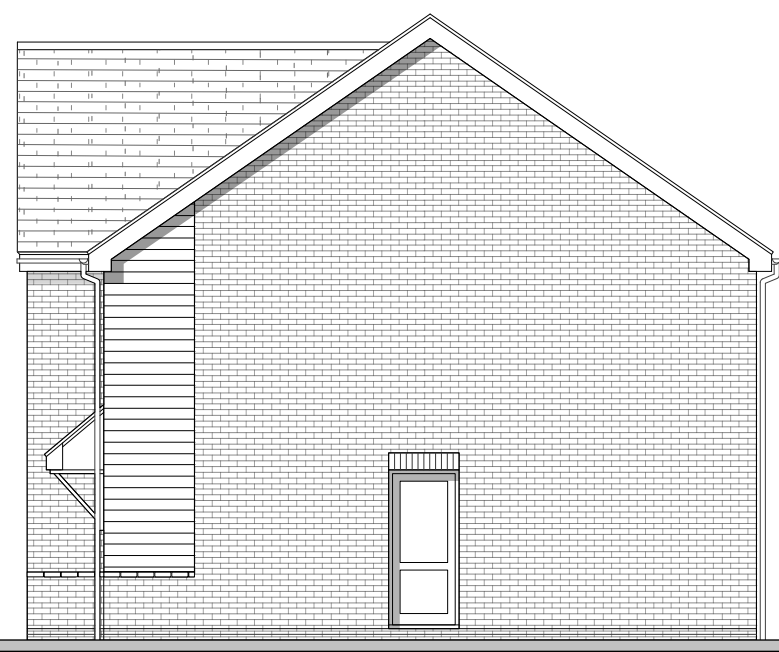


Side Elevation



Rear Elevation

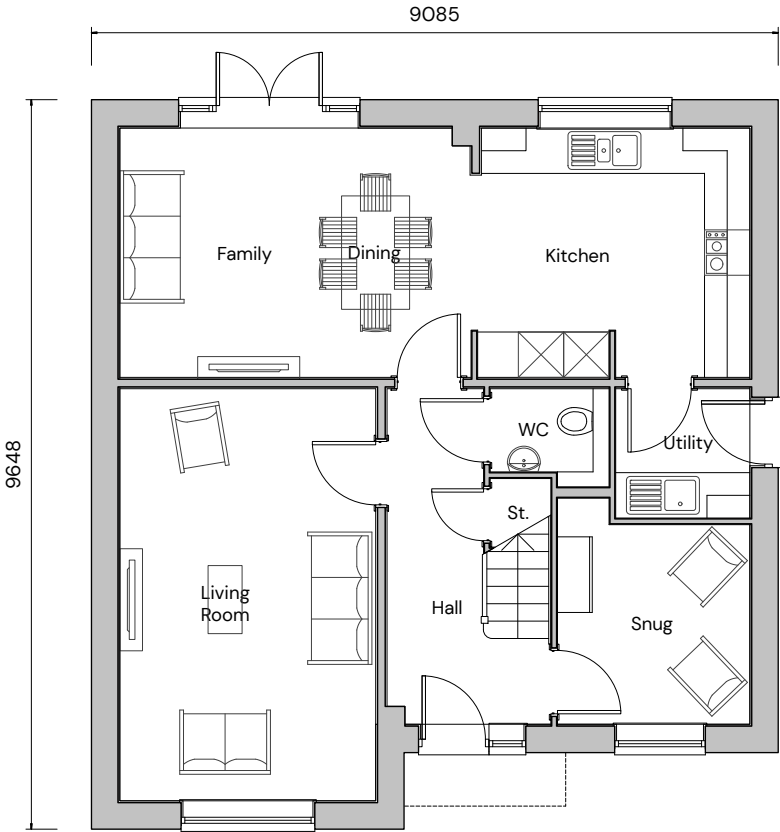

Ground Floor

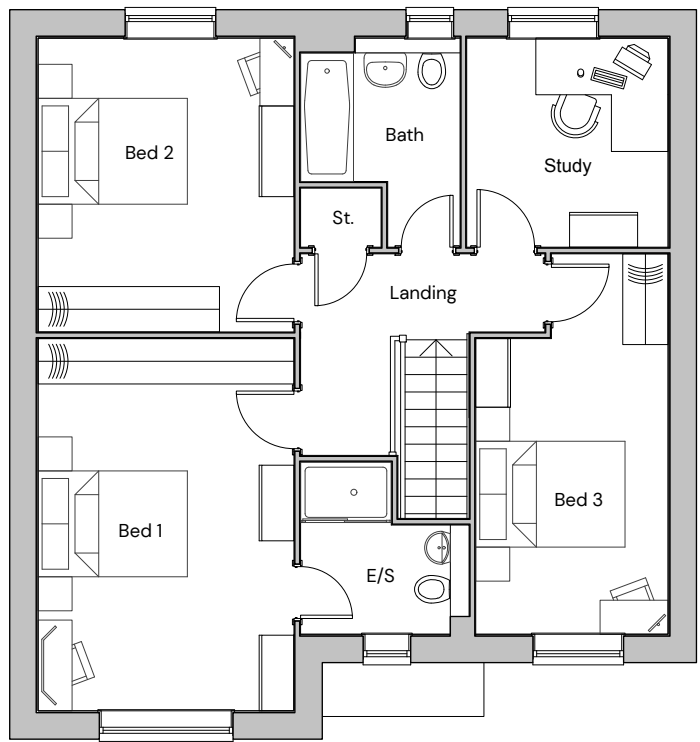


First Floor



Side Elevation

Plot Numbers
As: 30
Handed: 31

 

FORMER THAKEHAM MUSHROOM SITE - TYPE 8 ELEVATIONS AND FLOORPLANS

| PEGASUSGROUP.CO.UK | TEAM/DRAWN BY: CLU | APPROVED BY: AV | DATE: 02/02/2026 | SCALE: 1:100@A3 | DRWG: P24-2268_DE_003_A_18 | CLIENT: BELLWAY HOMES |




ISSUE:
All Intellectual Property Rights (including copyright) in or arising out of this drawing and the building works depicted are owned by Pegasus Planning Group Ltd (Pegasus Group) and may not be reproduced and/or copied without a written licence. Pegasus Group accepts no liability for any use of this drawing other than its original purpose and by the original client except in circumstances where approval for use has been supplied by Pegasus Group in writing. Use only written dimensions. Drawing prepared for planning application purposes only. DO NOT SCALE (or use) for construction, sales or any other purpose. Any queries to be reported to Pegasus Group for clarification. © Pegasus Planning Group Limited. © Crown copyright and database rights OS 100042095. Promap. Licence number 100020449. Employer Licence number 00003873. Terms & Conditions @pegasusgroup.co.uk

Note: Front elevation is coloured for illustration purposes.
please refer to materials plan for specific materials.




Front Elevation

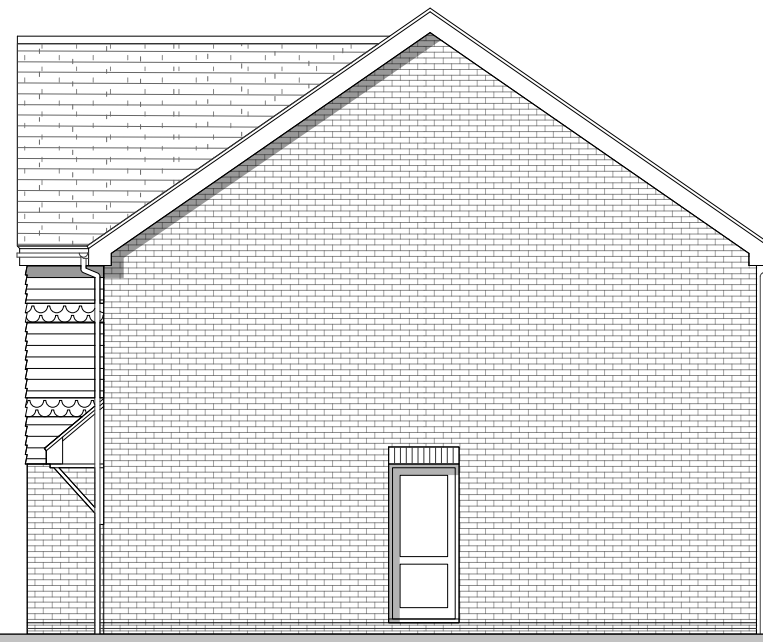


Side Elevation




Rear Elevation

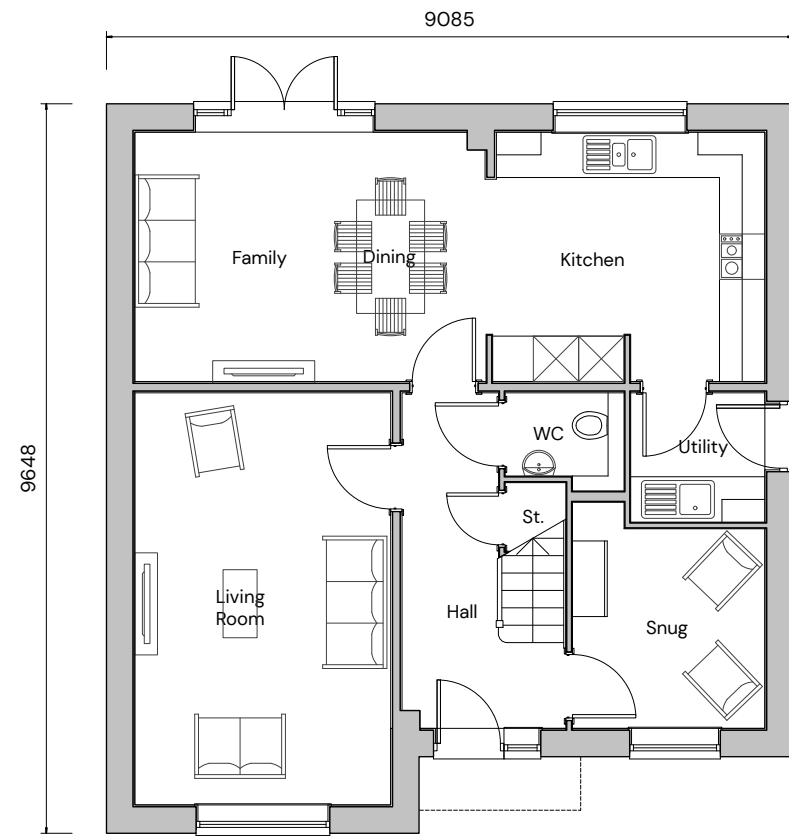

Ground Floor

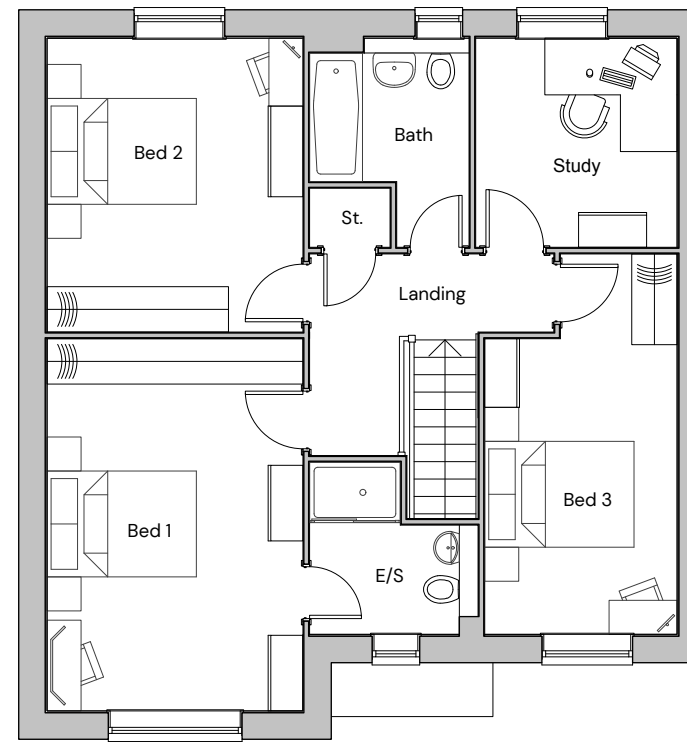

First Floor

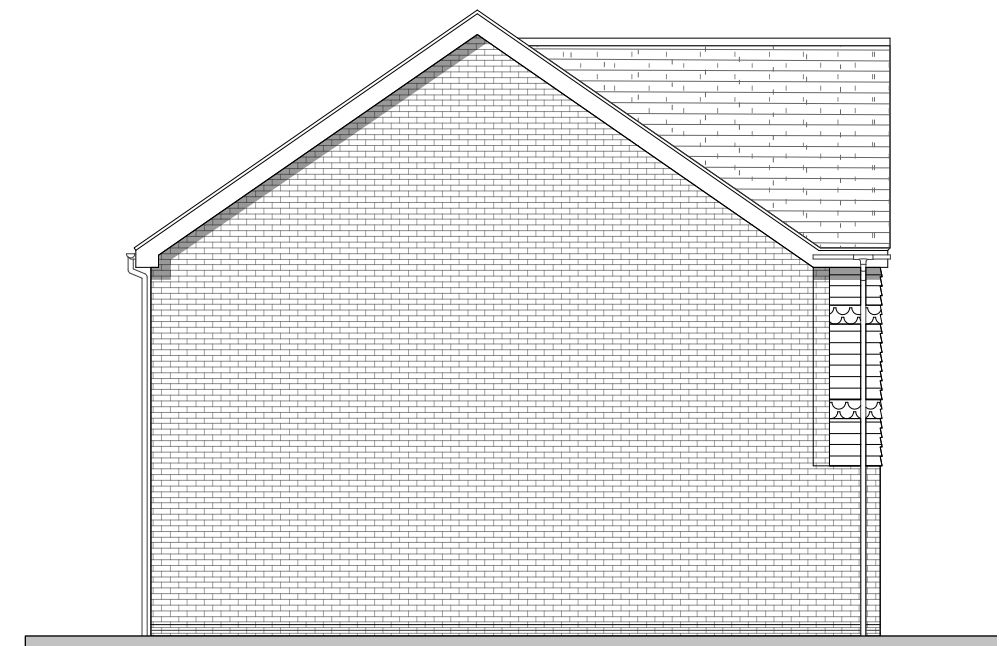

Side Elevation

Plot Numbers
As:
Handed: 86, 88, 92, 94, 98



FORMER THAKEHAM MUSHROOM SITE – TYPE 8 ELEVATIONS AND FLOORPLANS


| PEGASUSGROUP.CO.UK | TEAM/DRAWN BY: CLU | APPROVED BY: AV | DATE: 02/02/2026 | SCALE: 1:100@A3 | DRWG: P24-2268_DE_003_A_20 | CLIENT: BELLWAY HOMES |



ISSUE: All Intellectual Property Rights (including copyright) in or arising out of this drawing and the building works depicted are owned by Pegasus Planning Group Ltd (Pegasus Group) and may not be reproduced and/or copied without a written licence. Pegasus Group accepts no liability for any use of this drawing other than its original purpose and by the original client except in circumstances where approval for use has been supplied by Pegasus Group in writing. Use only written dimensions. Drawing prepared for planning application purposes only. DO NOT SCALE (or use) for construction, sales or any other purpose. Any queries to be reported to Pegasus Group for clarification. © Pegasus Planning Group Limited. © Crown copyright and database rights OS 100042095. Promap. Licence number 100020449. Employer Licence number 010003873. Terms & Conditions @pegasusgroup.co.uk

Note: Front elevation is coloured for illustration purposes. please refer to materials plan for specific materials.



Note: Chimney to plot 82 only

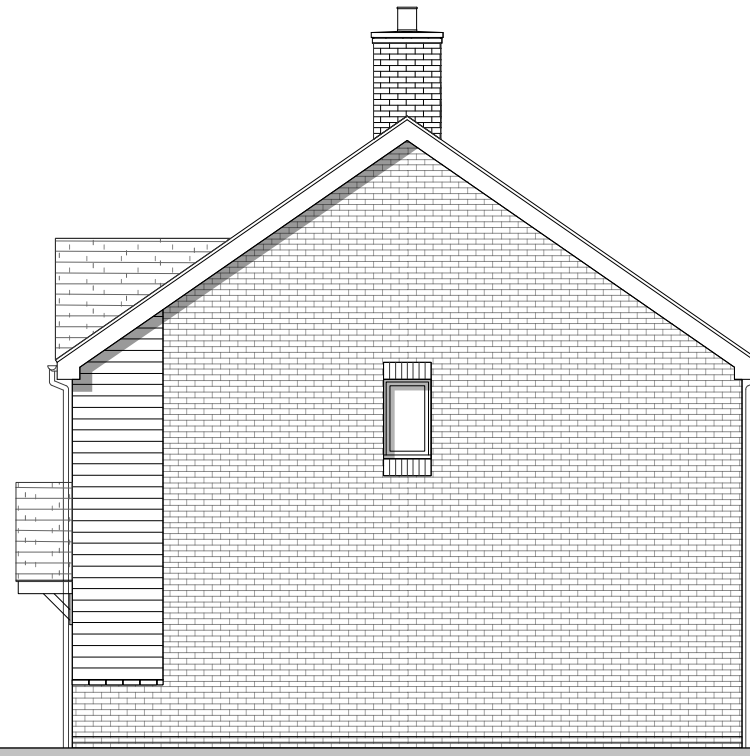

Front Elevation

Side Elevation

Rear Elevation

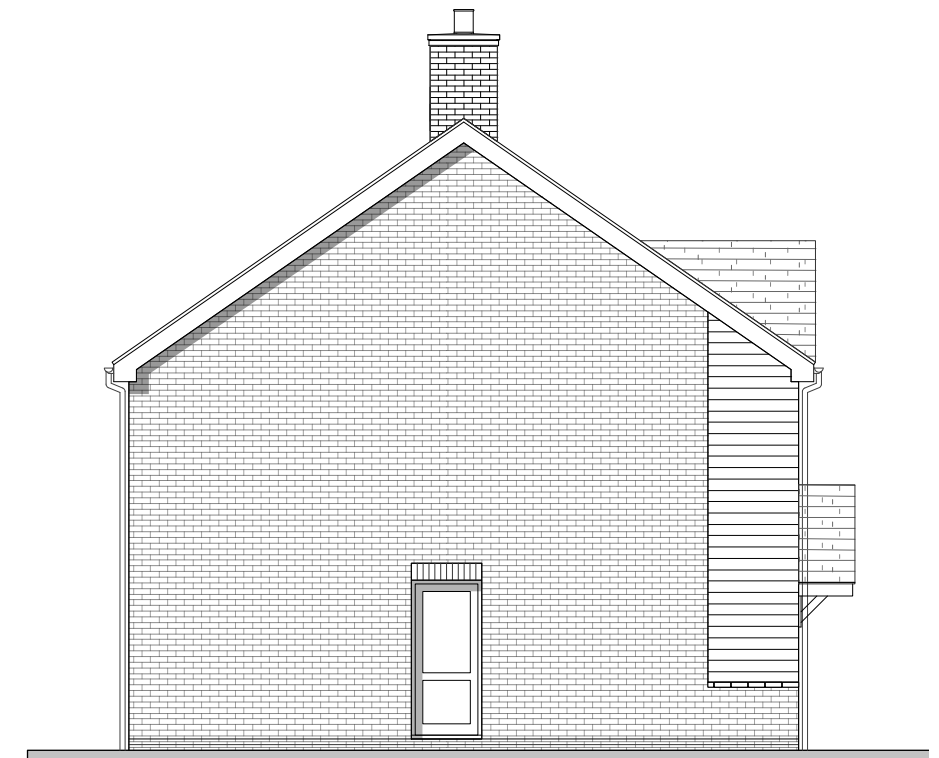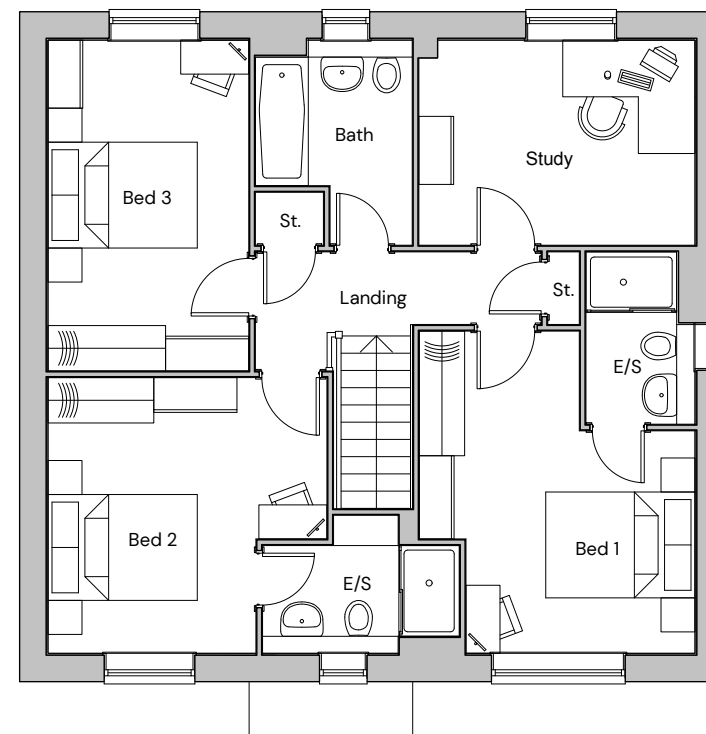

Ground Floor

First Floor

Side Elevation

Plot Numbers
As: 82
Handed: 63



FORMER THAKEHAM MUSHROOM SITE - TYPE 9 ELEVATIONS AND FLOORPLANS


All Intellectual Property Rights (including copyright) in or arising out of this drawing and the building works depicted are owned by Pegasus Planning Group Ltd (Pegasus Group) and may not be reproduced and/or copied without a written licence. Pegasus Group accepts no liability for any use of this drawing other than its original purpose and by the original client except in circumstances where approval for use has been supplied by Pegasus Group in writing. Use only written dimensions. Drawing prepared for planning application purposes only. DO NOT SCALE (or use) for construction, sales or any other purpose. Any queries to be reported to Pegasus Group for clarification. © Pegasus Planning Group Limited. © Crown copyright and database rights OS 100042095. Promap. Licence number 100020449. Employer Licence number 00003873. Terms & Conditions @pegasusgroup.co.uk

Note: Front elevation is coloured for illustration purposes. please refer to materials plan for specific materials.



8458


Front Elevation

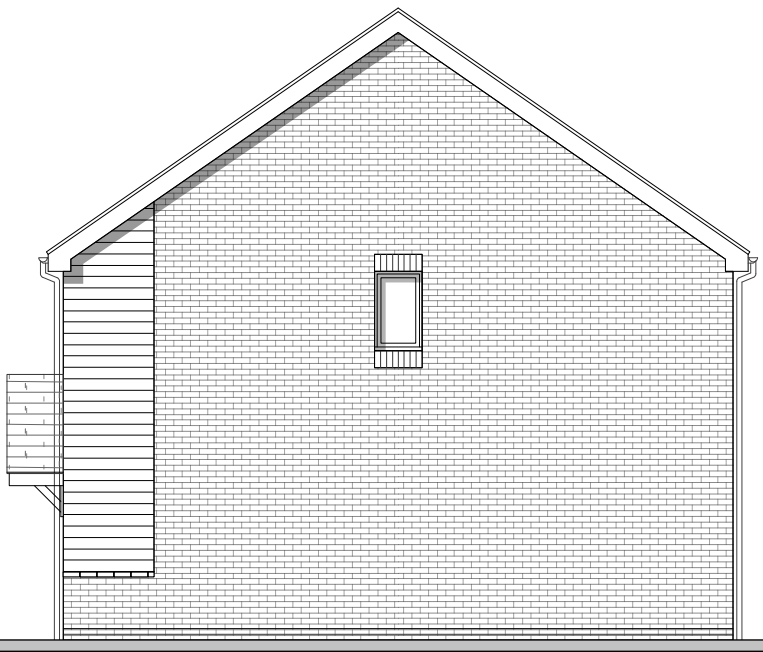


Side Elevation




Rear Elevation

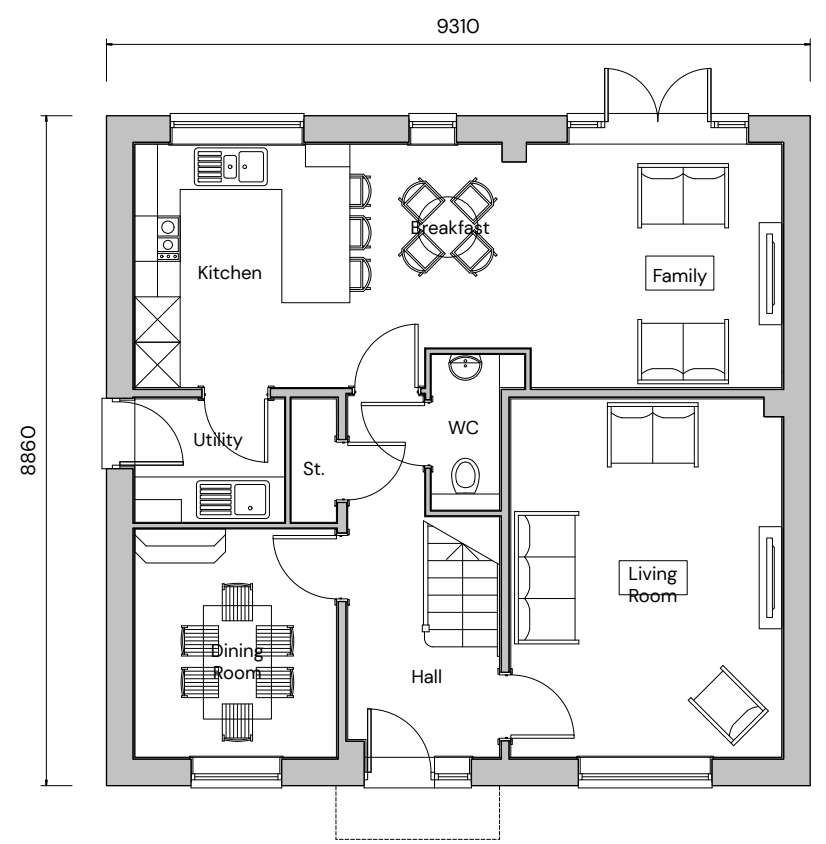

Ground Floor

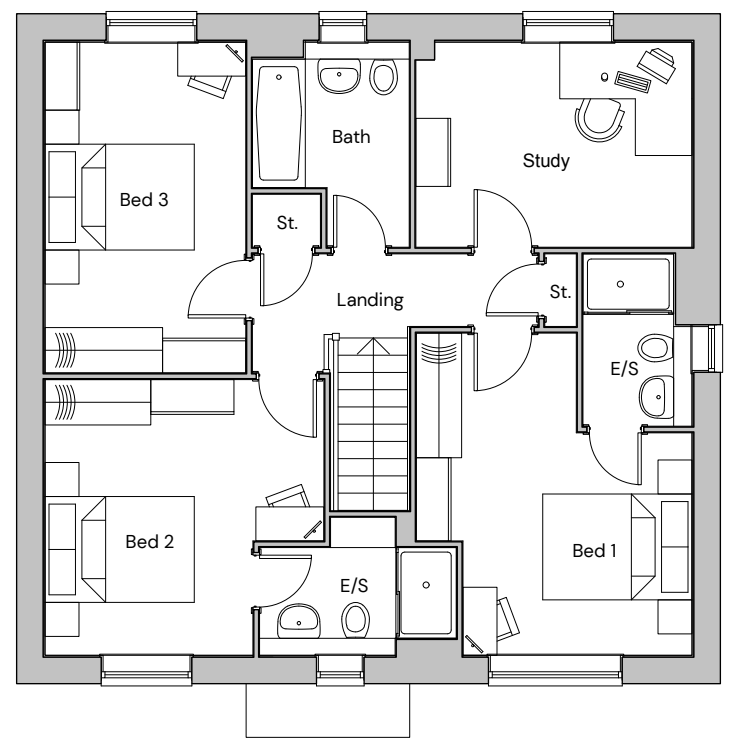


First Floor

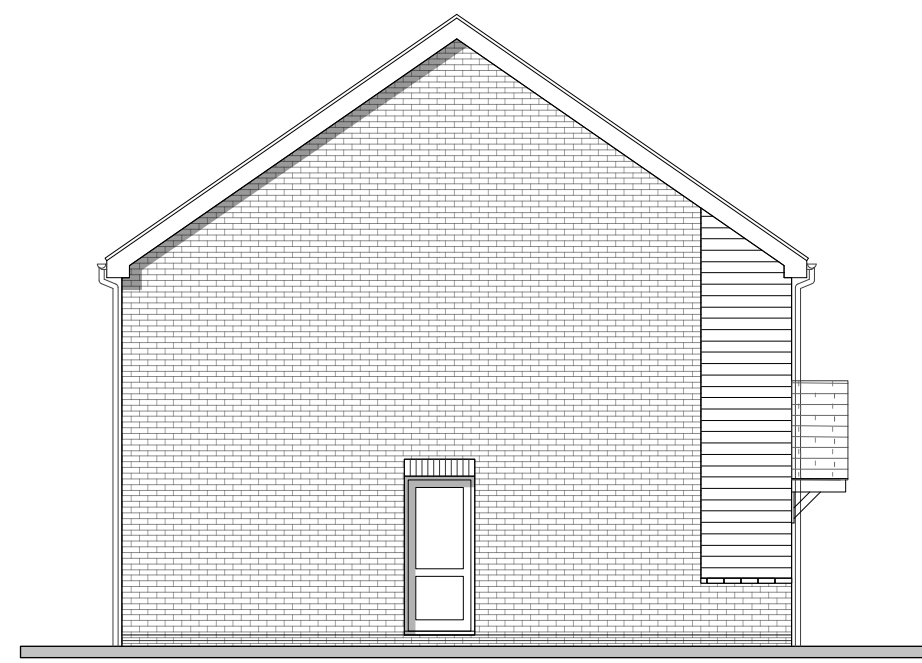

Side Elevation

Plot Numbers
As:
Handed: 12

 

FORMER THAKEHAM MUSHROOM SITE - TYPE 9 ELEVATIONS AND FLOORPLANS

| PEGASUSGROUP.CO.UK | TEAM/DRAWN BY: CLU | APPROVED BY: AV | DATE: 02/02/2026 | SCALE: 1:100@A3 | DRWG: P24-2268_DE_003_A_22 | CLIENT: BELLWAY HOMES |




All Intellectual Property Rights (including copyright) in or arising out of this drawing and the building works depicted are owned by Pegasus Planning Group Ltd (Pegasus Group) and may not be reproduced and/or copied without a written licence. Pegasus Group accepts no liability for any use of this drawing other than its original purpose and by the original client except in circumstances where approval for use has been supplied by Pegasus Group in writing. Use only written dimensions. Drawing prepared for planning application purposes only. DO NOT SCALE (or use) for construction, sales or any other purpose. Any queries to be reported to Pegasus Group for clarification. © Pegasus Planning Group Limited. © Crown copyright and database rights OS 100042095. Promap. Licence number 400020449. Employer Licence number 00003873. Terms & Conditions @pegasusgroup.co.uk

Note: Front elevation is coloured for illustration purposes. please refer to materials plan for specific materials.




Front Elevation

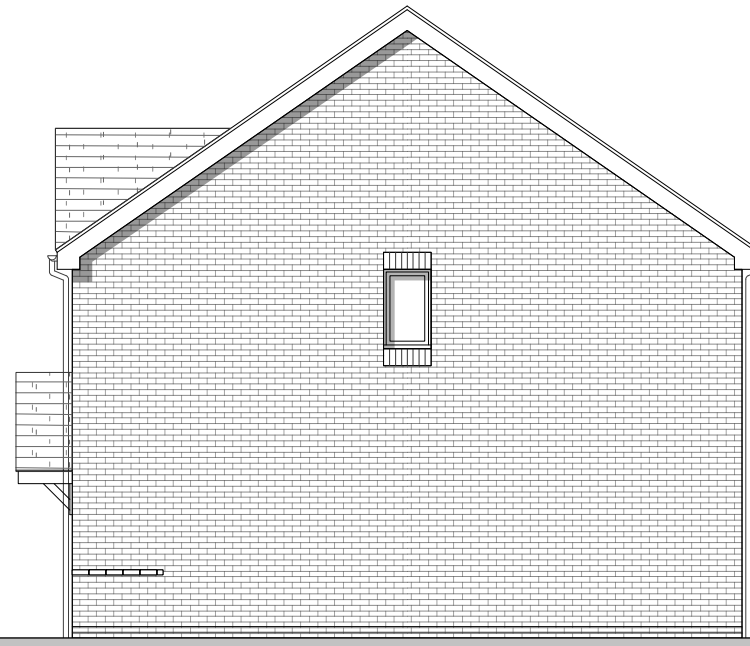


Side Elevation



Rear Elevation

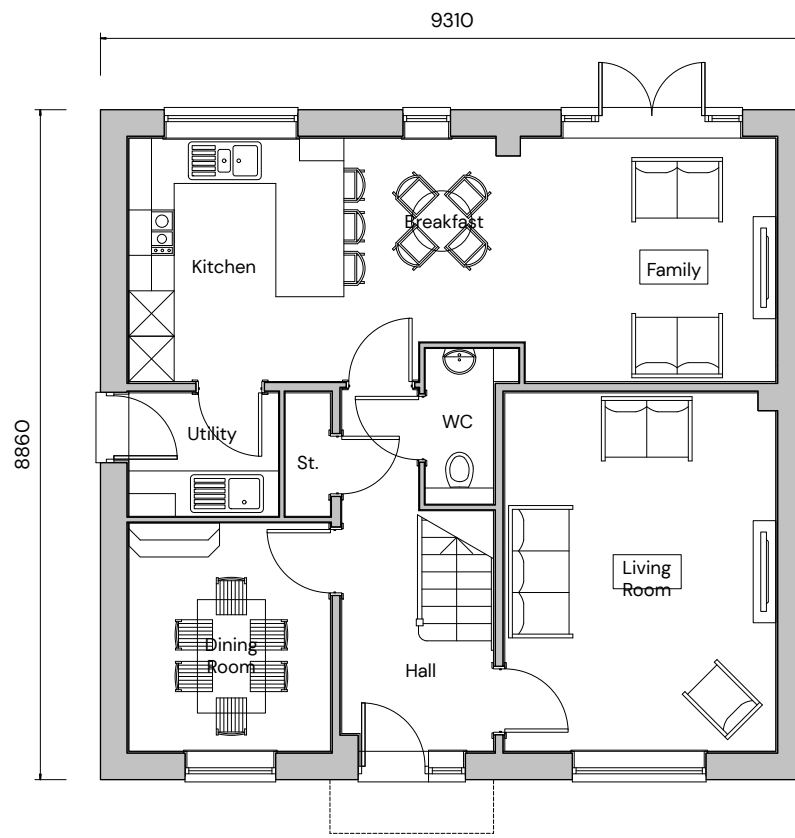

Ground Floor

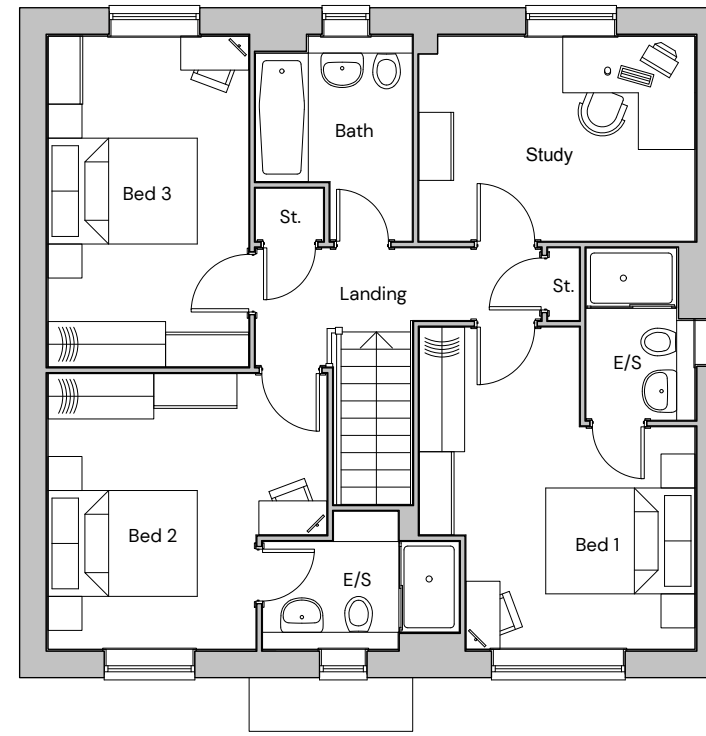

First Floor



Side Elevation

Plot Numbers
As: 101
Handed: 90



FORMER THAKEHAM MUSHROOM SITE - TYPE 9 ELEVATIONS AND FLOORPLANS

| PEGASUSGROUP.CO.UK | TEAM/DRAWN BY: CLU | APPROVED BY: AV | DATE: 02/02/2026 | SCALE: 1:100@A3 | DRWG: P24-2268_DE_003_A_23 | CLIENT: BELLWAY HOMES |




All Intellectual Property Rights (including copyright) in or arising out of this drawing and the building works depicted are owned by Pegasus Planning Group Ltd (Pegasus Group) and may not be reproduced and/or copied without a written licence. Pegasus Group accepts no liability for any use of this drawing other than its original purpose and by the original client except in circumstances where approval for use has been supplied by Pegasus Group in writing. Use only written dimensions. Drawing prepared for planning application purposes only. DO NOT SCALE (or use) for construction, sales or any other purpose. Any queries to be reported to Pegasus Group for clarification. © Pegasus Planning Group Limited. © Crown copyright and database rights OS 100042095. Promap. Licence number 100020449. Employer Licence number 00003873. Terms & Conditions @pegasusgroup.co.uk

Note: Front elevation is coloured for illustration purposes. please refer to materials plan for specific materials.




Front Elevation

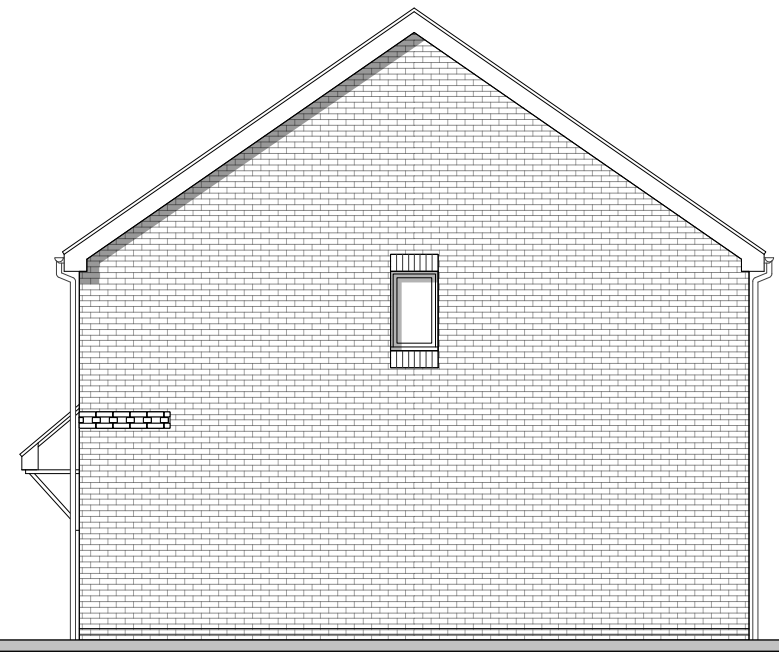


Side Elevation




Rear Elevation

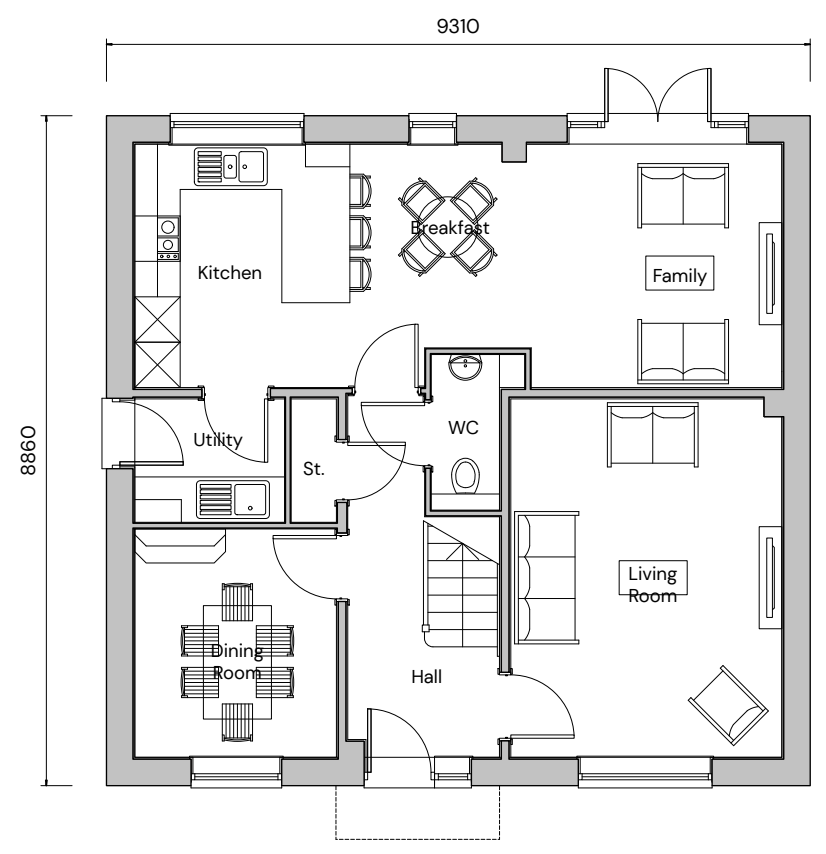

Ground Floor

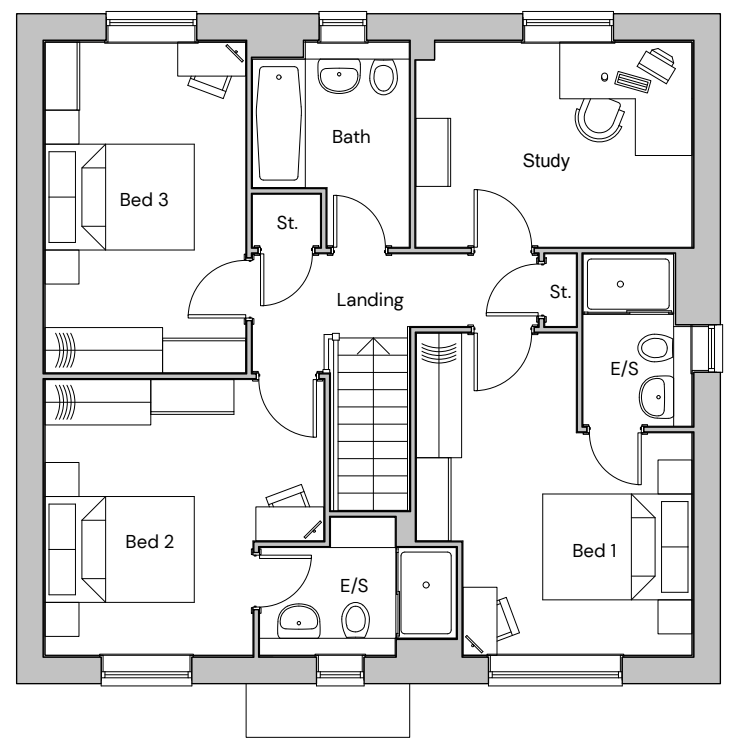


First Floor

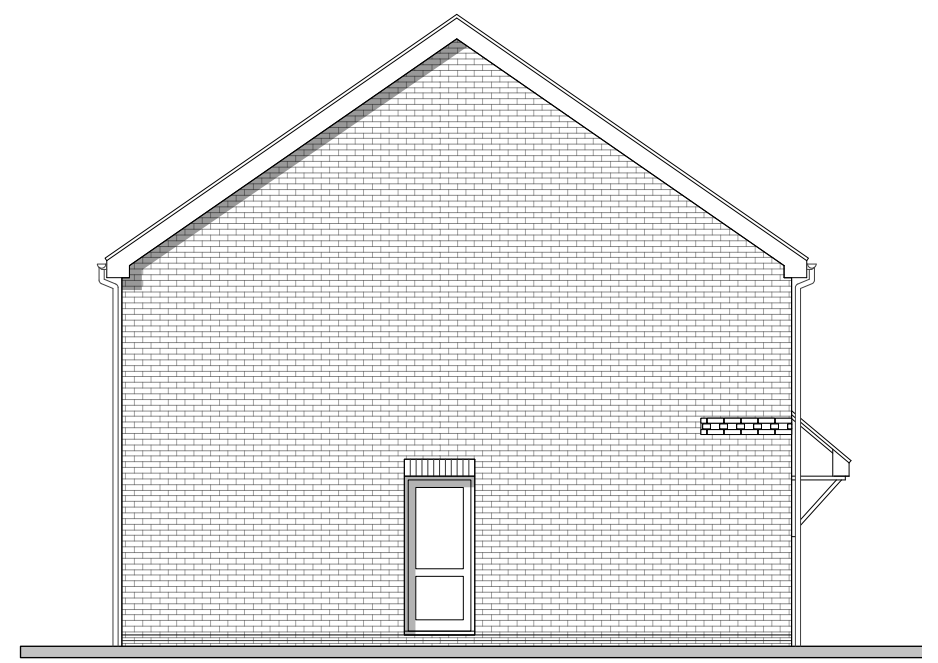

Side Elevation

Plot Numbers
As: 52, 93
Handed: 49, 55, 74, 84

 

FORMER THAKEHAM MUSHROOM SITE - TYPE 9 ELEVATIONS AND FLOORPLANS

| PEGASUSGROUP.CO.UK | TEAM/DRAWN BY: CLU | APPROVED BY: AV | DATE: 02/02/2026 | SCALE: 1:100@A3 | DRWG: P24-2268_DE_003_A_24 | CLIENT: BELLWAY HOMES |




All Intellectual Property Rights (including copyright) in or arising out of this drawing and the building works depicted are owned by Pegasus Planning Group Ltd (Pegasus Group) and may not be reproduced and/or copied without a written licence. Pegasus Group accepts no liability for any use of this drawing other than its original purpose and by the original client except in circumstances where approval for use has been supplied by Pegasus Group in writing. Use only written dimensions. Drawing prepared for planning application purposes only. DO NOT SCALE (or use) for construction, sales or any other purpose. Any queries to be reported to Pegasus Group for clarification. © Pegasus Planning Group Limited. © Crown copyright and database rights OS 100042095. Promap. Licence number 100020449. Employer Licence number 00003873. Terms & Conditions @pegasusgroup.co.uk

Note: Front elevation is coloured for illustration purposes. please refer to materials plan for specific materials.



8458


Front Elevation

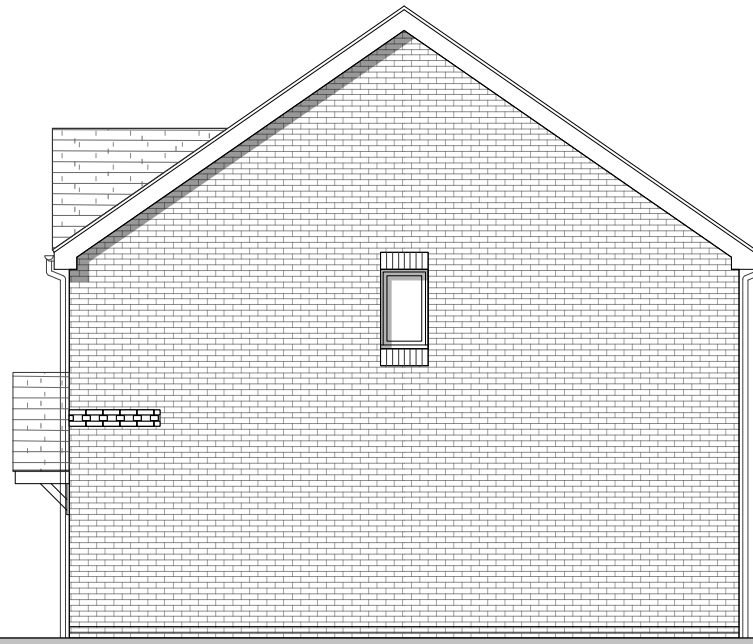

Side Elevation




Rear Elevation

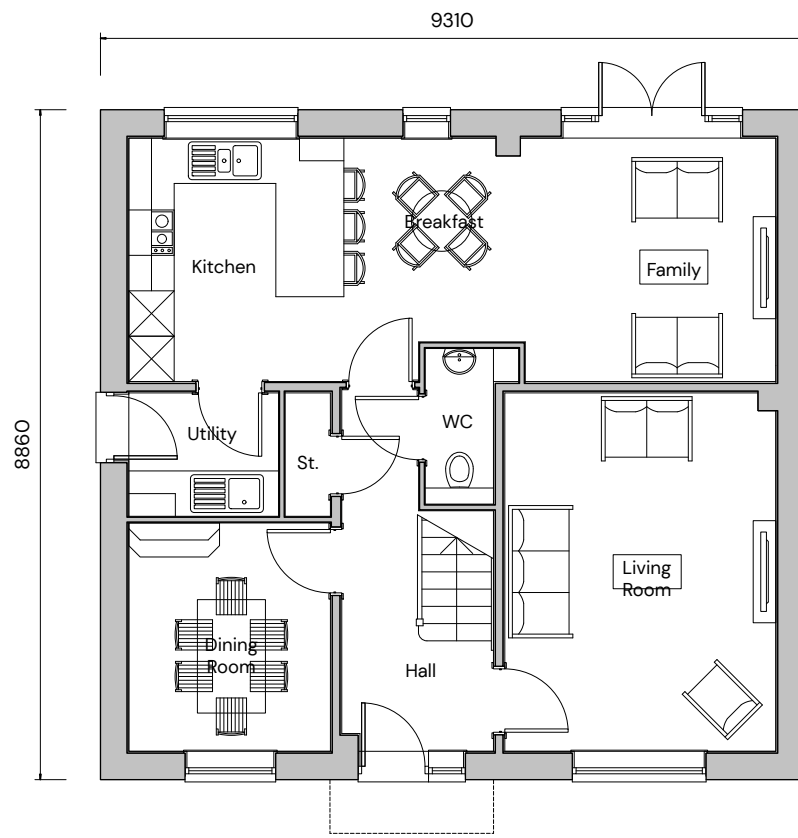

9310

8860

Ground Floor

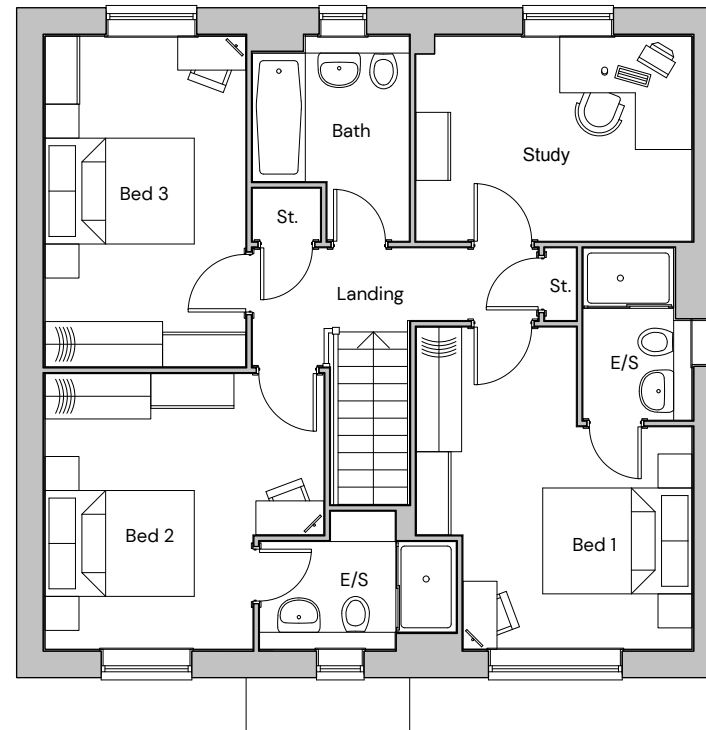

First Floor



Side Elevation

Plot Numbers
As: 51, 97, 99
Handed:



FORMER THAKEHAM MUSHROOM SITE - TYPE 9 ELEVATIONS AND FLOORPLANS

| PEGASUSGROUP.CO.UK | TEAM/DRAWN BY: CLU | APPROVED BY: AV | DATE: 02/02/2026 | SCALE: 1:100@A3 | DRWG: P24-2268_DE_003_A_25 | CLIENT: BELLWAY HOMES |



All Intellectual Property Rights (including copyright) in or arising out of this drawing and the building works depicted are owned by Pegasus Planning Group Ltd (Pegasus Group) and may not be reproduced and/or copied without a written licence. Pegasus Group accepts no liability for any use of this drawing other than its original purpose and by the original client except in circumstances where approval for use has been supplied by Pegasus Group in writing. Use only written dimensions. Drawing prepared for planning applications purposes only. DO NOT SCALE (or use) for construction, sales or any other purpose. Any queries to be reported to Pegasus Group for clarification. © Pegasus Planning Group Limited. © Crown copyright and database rights OS 100042095. Promap. Licence number 100020449. Employer Licence number 00003873. Terms & Conditions @pegasusgroup.co.uk

Note: Front elevation is coloured for illustration purposes. please refer to materials plan for specific materials.



7827


Front Elevation




Side Elevation



Rear Elevation

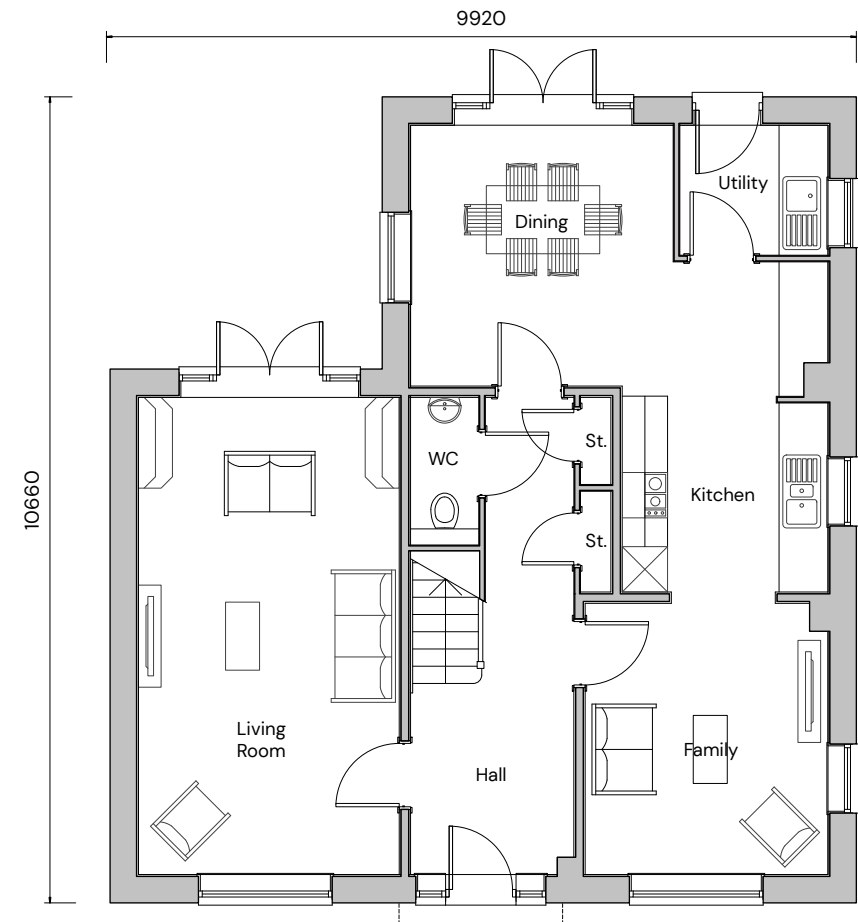

Ground Floor

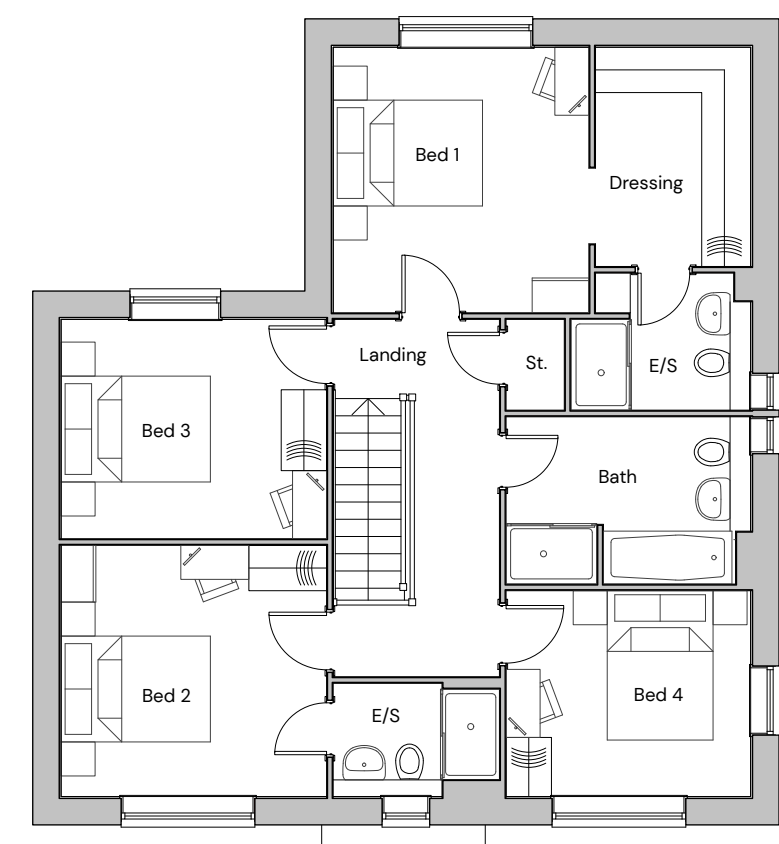


First Floor



Side Elevation

Plot Numbers
As: 75
Handed:

 

FORMER THAKEHAM MUSHROOM SITE - TYPE 10 ELEVATIONS AND FLOORPLANS

| PEGASUSGROUP.CO.UK | TEAM/DRAWN BY: CLU | APPROVED BY: AV | DATE: 02/02/2026 | SCALE: 1:100@A3 | DRWG: P24-2268_DE_003_A_26 | CLIENT: BELLWAY HOMES |



ISSUE:
All Intellectual Property Rights (including copyright) in or arising out of this drawing and the building works depicted are owned by Pegasus Planning Group Ltd (Pegasus Group) and may not be reproduced and/or copied without a written licence. Pegasus Group accepts no liability for any use of this drawing other than its original purpose and by the original client except in circumstances where approval for use has been supplied by Pegasus Group in writing. Use only written dimensions. Drawing prepared for planning application purposes only. DO NOT SCALE (or use) for construction, sales or any other purpose. Any queries to be reported to Pegasus Group for clarification. © Pegasus Planning Group Limited. © Crown copyright and database rights OS 100042095. Promap. Licence number 100020449. Employer Licence number 00003873. Terms & Conditions @pegasusgroup.co.uk


Note: Front elevation is coloured for illustration purposes.
please refer to materials plan for specific materials.




Front Elevation




Side Elevation

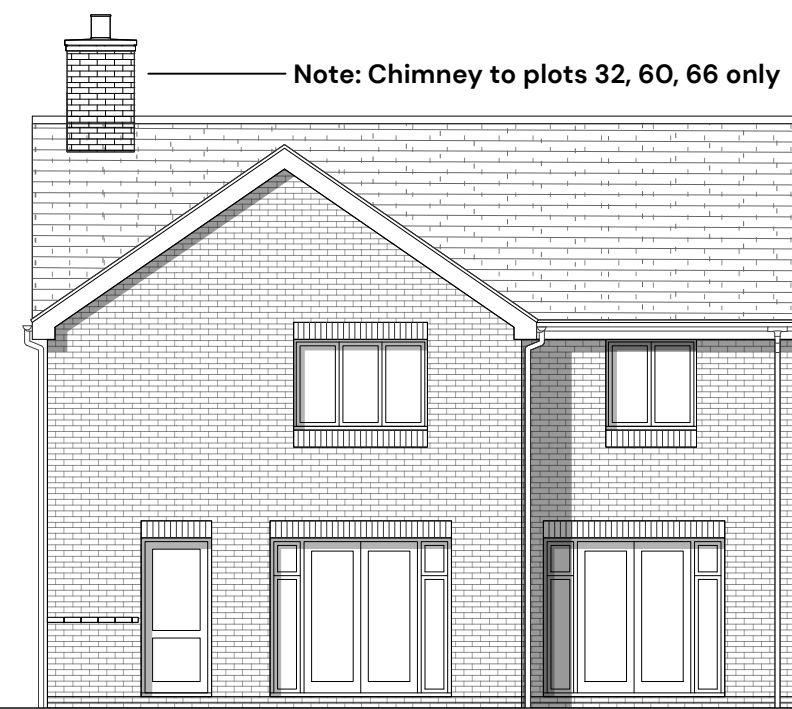

Rear Elevation

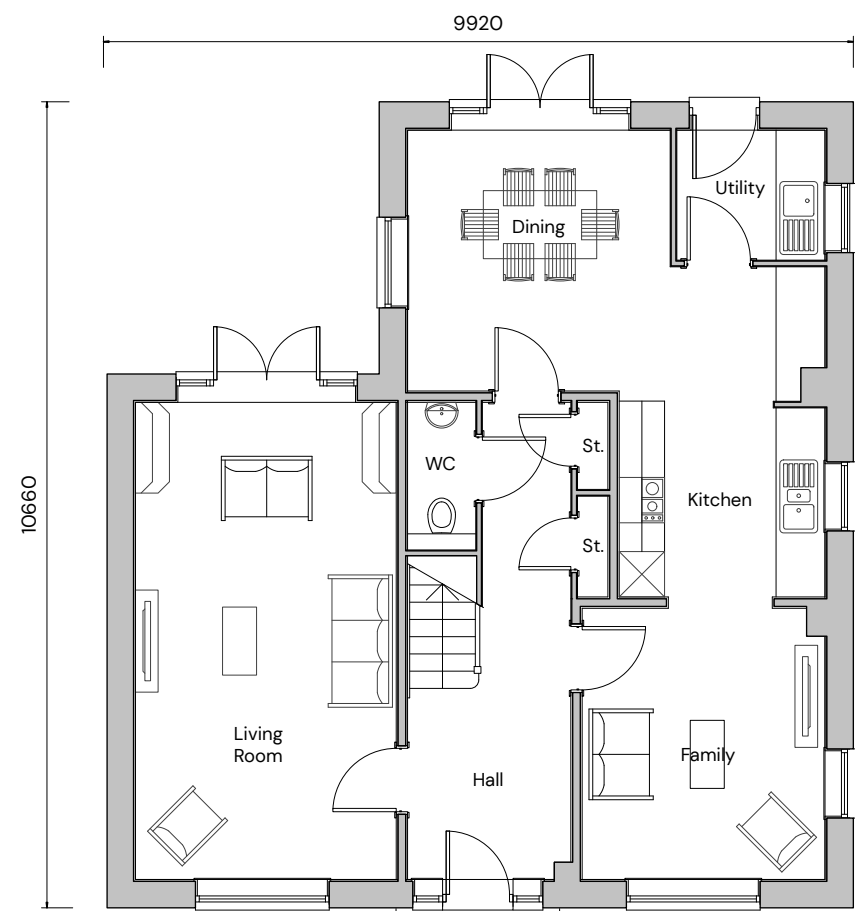

Ground Floor

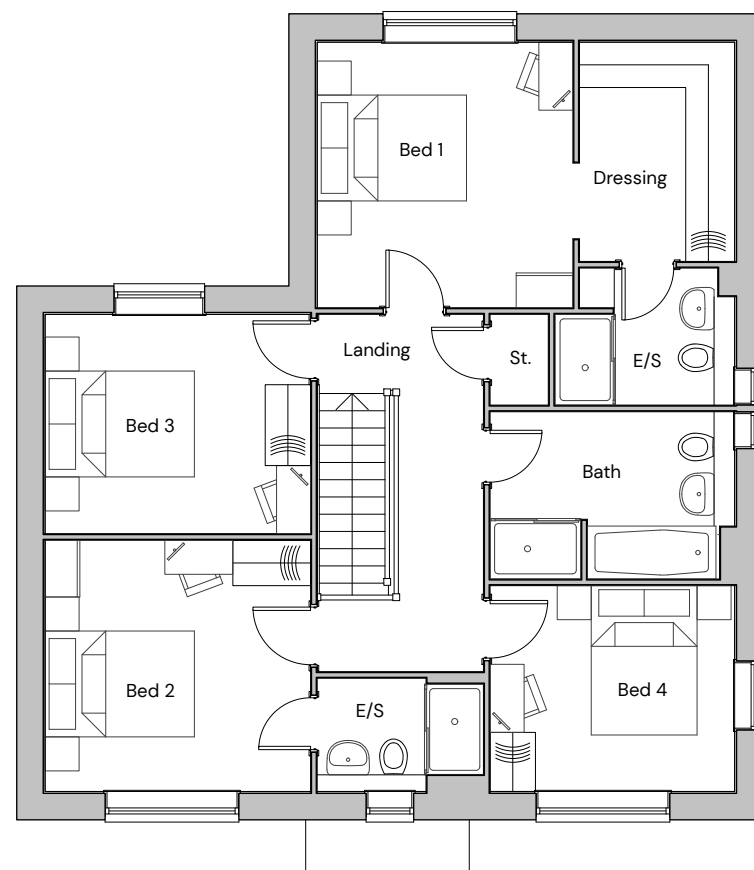

First Floor



Side Elevation

Plot Numbers
As: 29, 32, 66
Handed: 11, 60



FORMER THAKEHAM MUSHROOM SITE - TYPE 10 ELEVATIONS AND FLOORPLANS

| PEGASUSGROUP.CO.UK | TEAM/DRAWN BY: CLU | APPROVED BY: AV | DATE: 02/02/2026 | SCALE: 1:100@A3 | DRWG: P24-2268_DE_003_A_27 | CLIENT: BELLWAY HOMES |



All Intellectual Property Rights (including copyright) in or arising out of this drawing and the building works depicted are owned by Pegasus Planning Group Ltd (Pegasus Group) and may not be reproduced and/or copied without a written licence. Pegasus Group accepts no liability for any use of this drawing other than its original purpose and by the original client except in circumstances where approval for use has been supplied by Pegasus Group in writing. Use only written dimensions. Drawing prepared for planning application purposes only. DO NOT SCALE (or use) for construction, sales or any other purpose. Any queries to be reported to Pegasus Group for clarification. © Pegasus Planning Group Limited. © Crown copyright and database rights OS 100042095. Promap. Licence number 100020449. Employer Licence number 00003873. Terms & Conditions @pegasusgroup.co.uk

Note: Front elevation is coloured for illustration purposes. please refer to materials plan for specific materials.




Front Elevation




Side Elevation



Rear Elevation

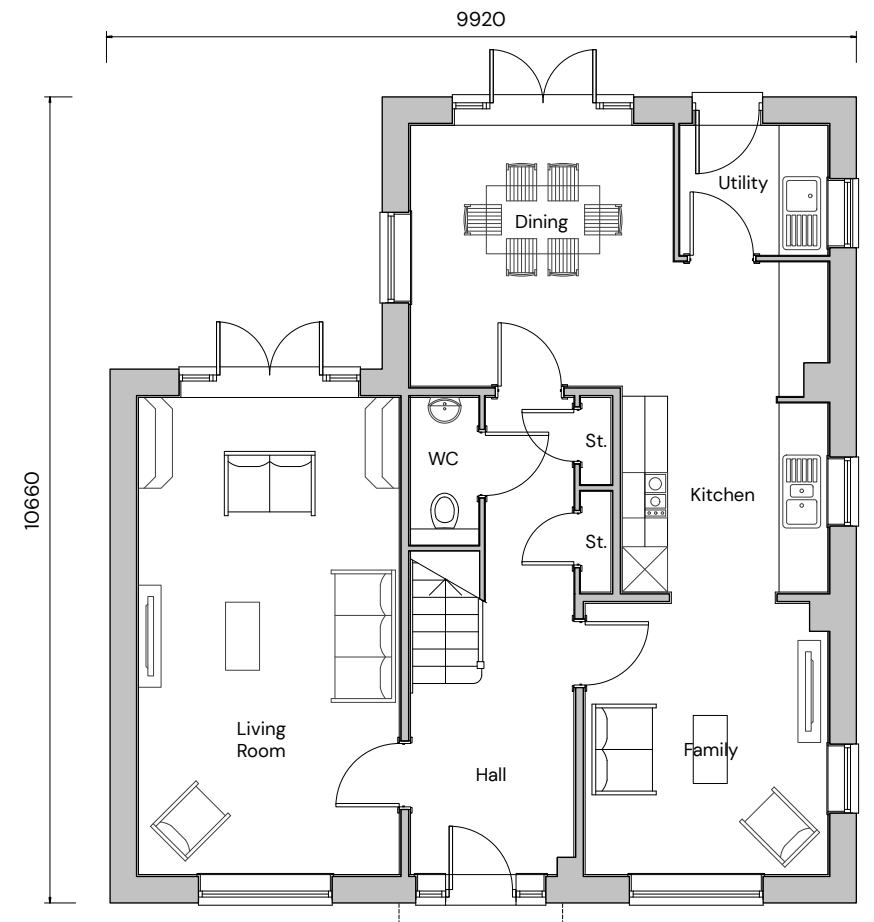

Ground Floor

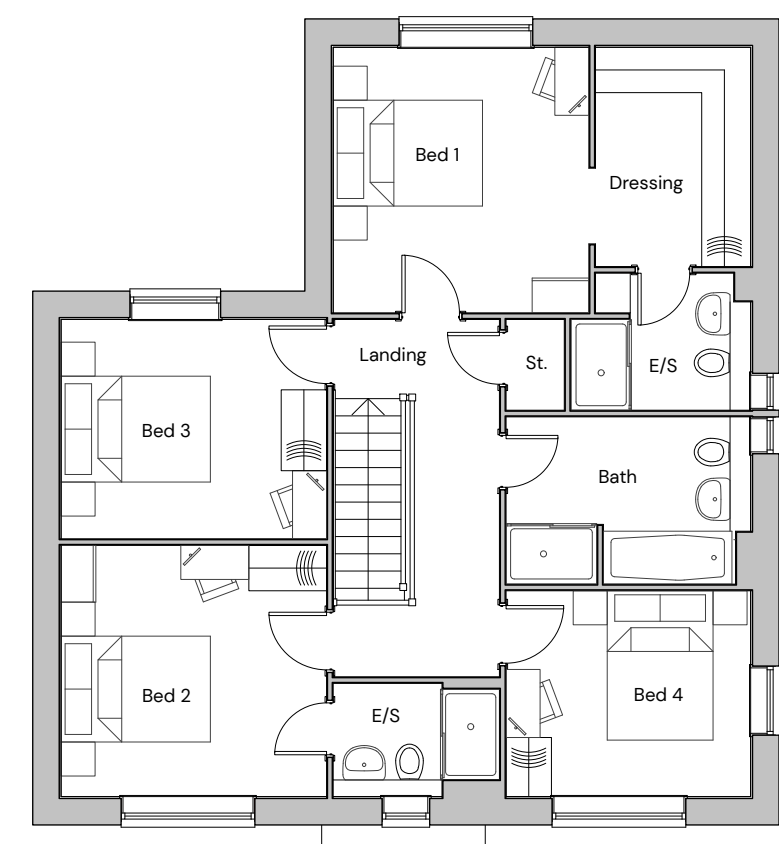


First Floor



Side Elevation

Plot Numbers
As: 102
Handed: 1

 

FORMER THAKEHAM MUSHROOM SITE - TYPE 10 ELEVATIONS AND FLOORPLANS

| PEGASUSGROUP.CO.UK | TEAM/DRAWN BY: CLU | APPROVED BY: AV | DATE: 02/02/2026 | SCALE: 1:100@A3 | DRWG: P24-2268_DE_003_A_28 | CLIENT: BELLWAY HOMES |



All Intellectual Property Rights (including copyright) in or arising out of this drawing and the building works depicted are owned by Pegasus Planning Group Ltd (Pegasus Group) and may not be reproduced and/or copied without a written licence. Pegasus Group accepts no liability for any use of this drawing other than its original purpose and by the original client except in circumstances where approval for use has been supplied by Pegasus Group in writing. Use only written dimensions. Drawing prepared for planning application purposes only. DO NOT SCALE (or use) for construction, sales or any other purpose. Any queries to be reported to Pegasus Group for clarification. © Pegasus Planning Group Limited. © Crown copyright and database rights OS 100042095. Promap. Licence number 100020449. Employer Licence number 000038173. Terms & Conditions @pegasusgroup.co.uk

Note: Front elevation is coloured for illustration purposes. please refer to materials plan for specific materials.




Front Elevation




Side Elevation




Rear Elevation

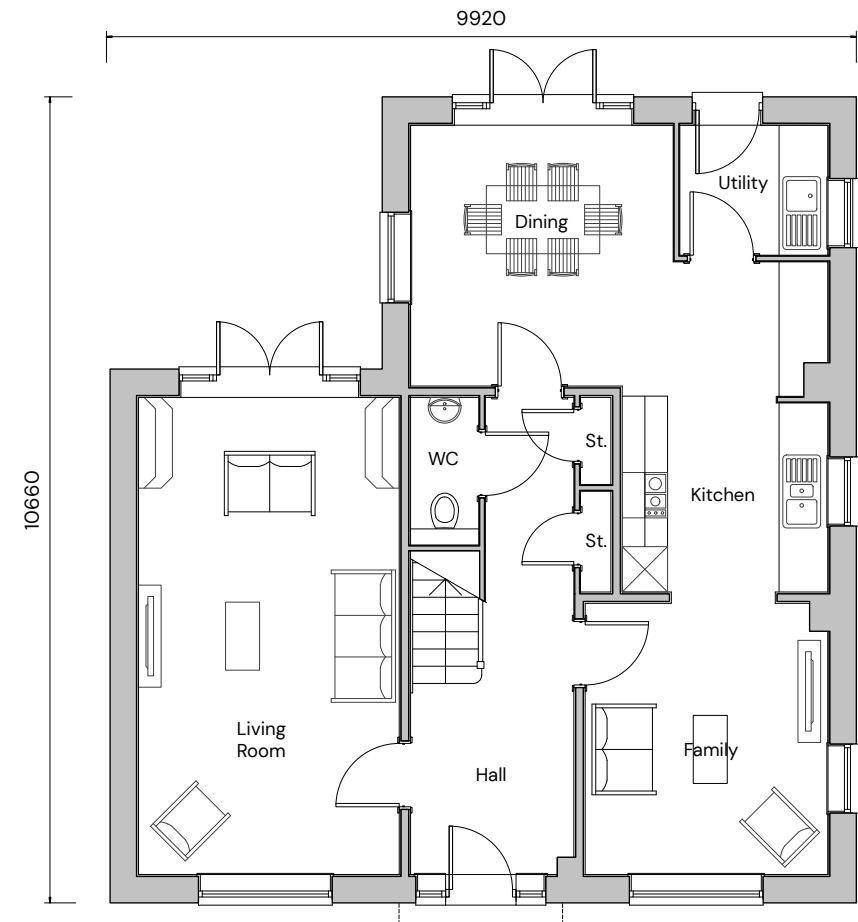

Ground Floor

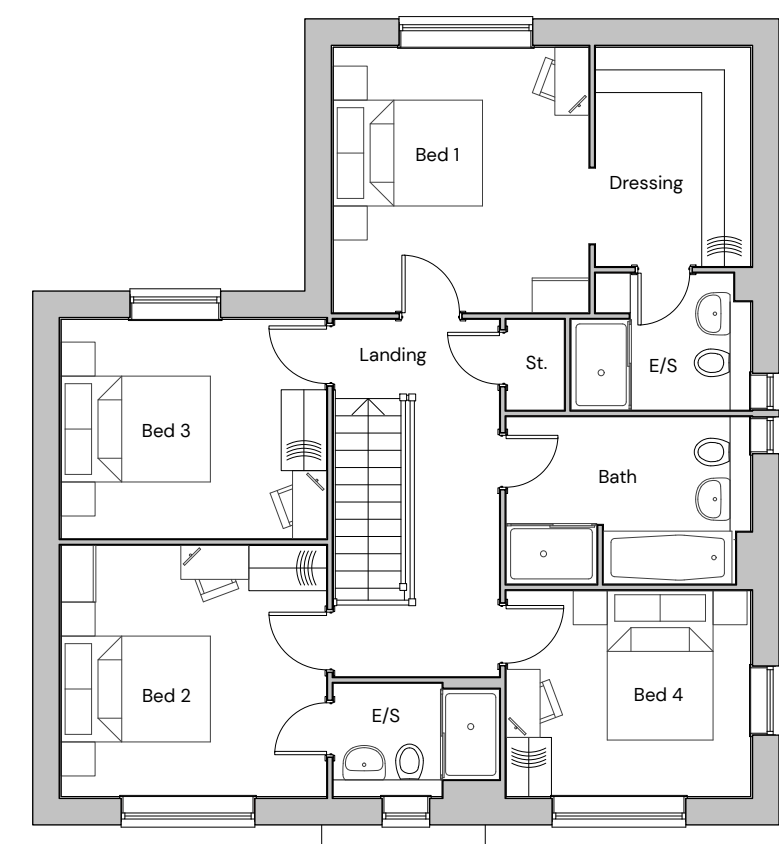

First Floor

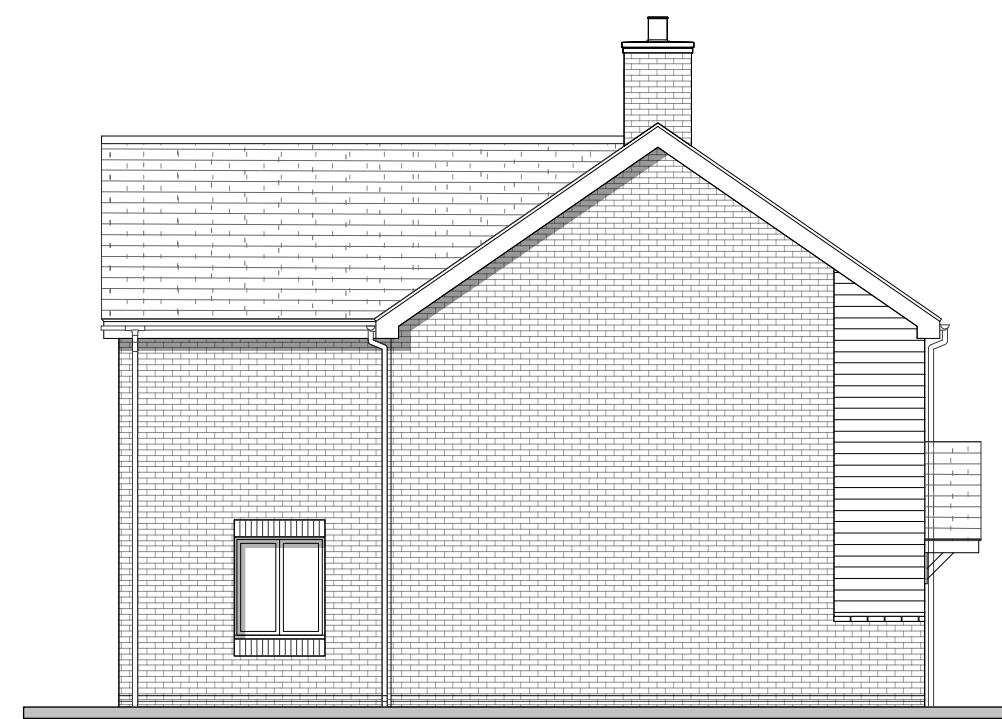

Side Elevation

Plot Numbers
As:
Handed: 79



FORMER THAKEHAM MUSHROOM SITE - TYPE 10 ELEVATIONS AND FLOORPLANS

| PEGASUSGROUP.CO.UK | TEAM/DRAWN BY: CLU | APPROVED BY: AV | DATE: 02/02/2026 | SCALE: 1:100@A3 | DRWG: P24-2268_DE_003_A_29 | CLIENT: BELLWAY HOMES |



All Intellectual Property Rights (including copyright) in or arising out of this drawing and the building works depicted are owned by Pegasus Planning Group Ltd (Pegasus Group) and may not be reproduced and/or copied without a written licence. Pegasus Group accepts no liability for any use of this drawing other than its original purpose and by the original client except in circumstances where approval for use has been supplied by Pegasus Group in writing. Use only written dimensions. Drawing prepared for planning application purposes only. DO NOT SCALE (or use) for construction, sales or any other purpose. Any queries to be reported to Pegasus Group for clarification. © Pegasus Planning Group Limited. © Crown copyright and database rights OS 100042095. Promap. Licence number 400020449. Employer Licence number 00003873. Terms & Conditions @pegasusgroup.co.uk

Note: Front elevation is coloured for illustration purposes. please refer to materials plan for specific materials.




Front Elevation




Side Elevation



Rear Elevation

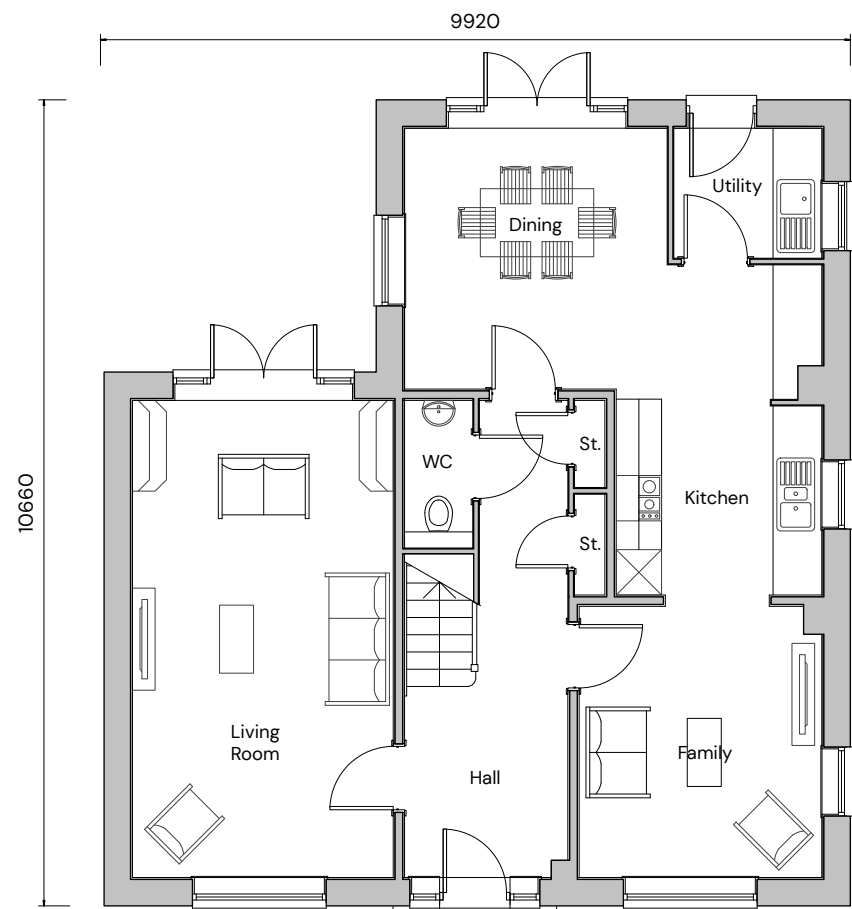

Ground Floor

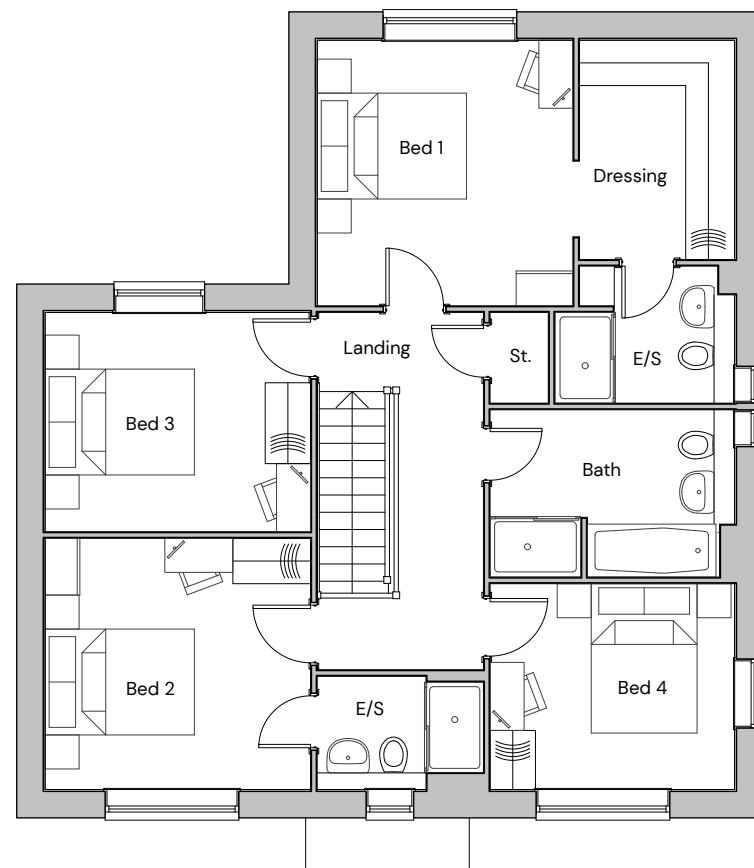

First Floor



Side Elevation

Plot Numbers
As: 100
Handed:



FORMER THAKEHAM MUSHROOM SITE - TYPE 10 ELEVATIONS AND FLOORPLANS

| PEGASUSGROUP.CO.UK | TEAM/DRAWN BY: CLU | APPROVED BY: AV | DATE: 02/02/2026 | SCALE: 1:100@A3 | DRWG: P24-2268_DE_003_A_30 | CLIENT: BELLWAY HOMES |



All Intellectual Property Rights (including copyright) in or arising out of this drawing and the building works depicted are owned by Pegasus Planning Group Ltd (Pegasus Group) and may not be reproduced and/or copied without a written licence. Pegasus Group accepts no liability for any use of this drawing other than its original purpose and by the original client except in circumstances where approval for use has been supplied by Pegasus Group in writing. Use only written dimensions. Drawing prepared for planning application purposes only. DO NOT SCALE (or use) for construction, sales or any other purpose. Any queries to be reported to Pegasus Group for clarification. © Pegasus Planning Group Limited. © Crown copyright and database rights OS 100042095. Promap. Licence number 100020449. Employer Licence number 00003873. Terms & Conditions @pegasusgroup.co.uk

Note: Front elevation is coloured for illustration purposes. please refer to materials plan for specific materials.




Front Elevation




Side Elevation



Rear Elevation

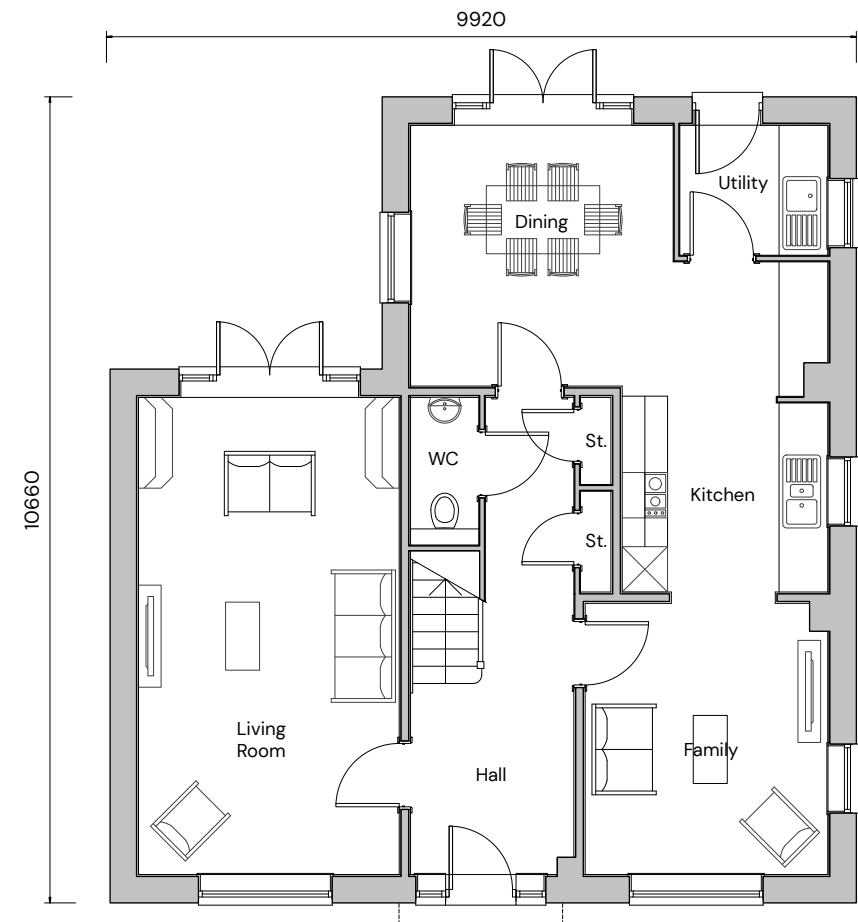

Ground Floor

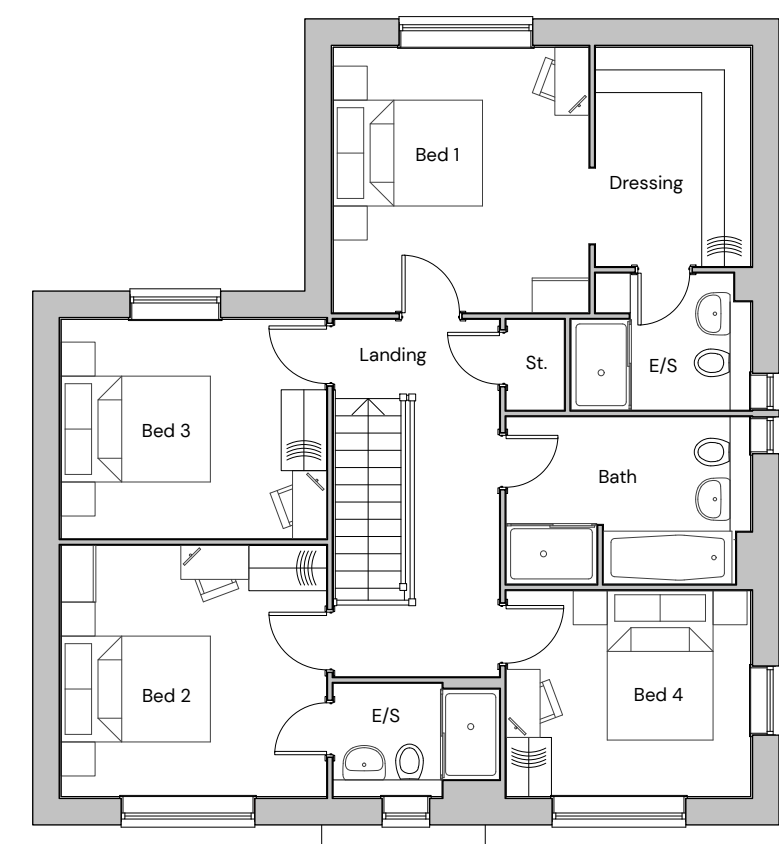


First Floor



Side Elevation

Plot Numbers
As: 48
Handed: 42

 

FORMER THAKEHAM MUSHROOM SITE - TYPE 10 ELEVATIONS AND FLOORPLANS

PEGASUSGROUP.CO.UK | TEAM/DRAWN BY: CLU | APPROVED BY: AV | DATE: 02/02/2026 | SCALE: 1:100@A3 | DRWG: P24-2268_DE_003_A_31 | CLIENT: BELLWAY HOMES |



ISSUE:
All Intellectual Property Rights (including copyright) in or arising out of this drawing and the building works depicted are owned by Pegasus Planning Group Ltd (Pegasus Group) and may not be reproduced and/or copied without a written licence. Pegasus Group accepts no liability for any use of this drawing other than its original purpose and by the original client except in circumstances where approval for use has been supplied by Pegasus Group in writing. Use only written dimensions. Drawing prepared for planning application purposes only. DO NOT SCALE (or use) for construction, sales or any other purpose. Any queries to be reported to Pegasus Group for clarification. © Pegasus Planning Group Limited. © Crown copyright and database rights OS 100042095. Promap. Licence number 100020449. Employer Licence number 00003873. Terms & Conditions @pegasusgroup.co.uk

Note: Front elevation is coloured for illustration purposes.
please refer to materials plan for specific materials.




Front Elevation




Side Elevation



Rear Elevation

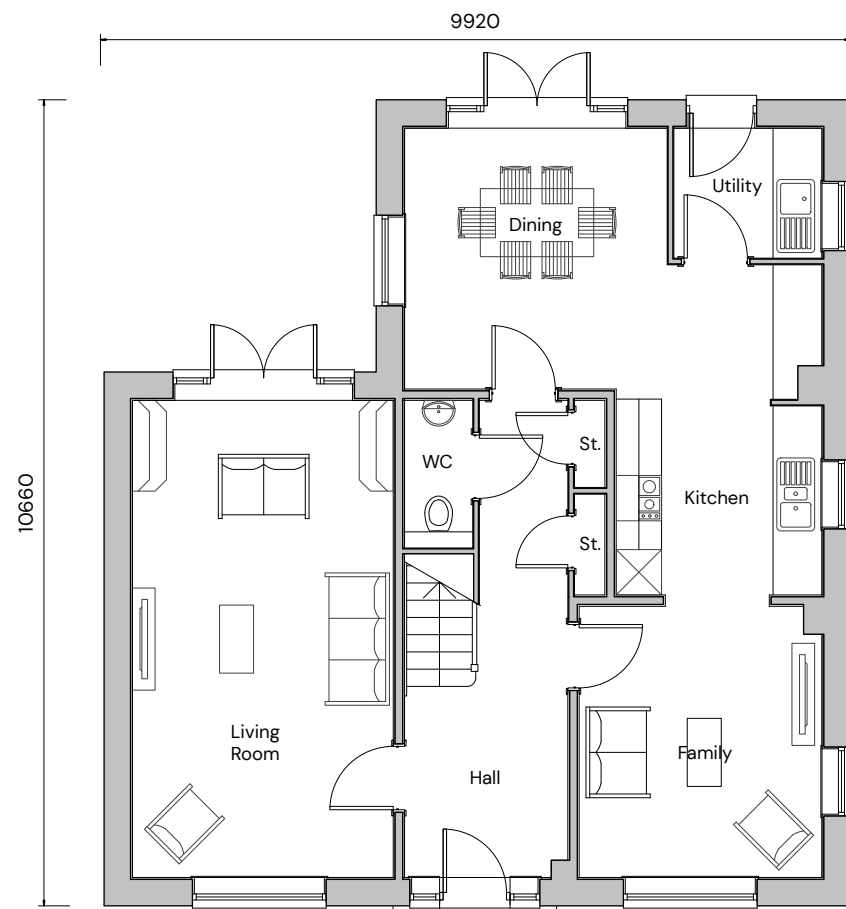

Ground Floor

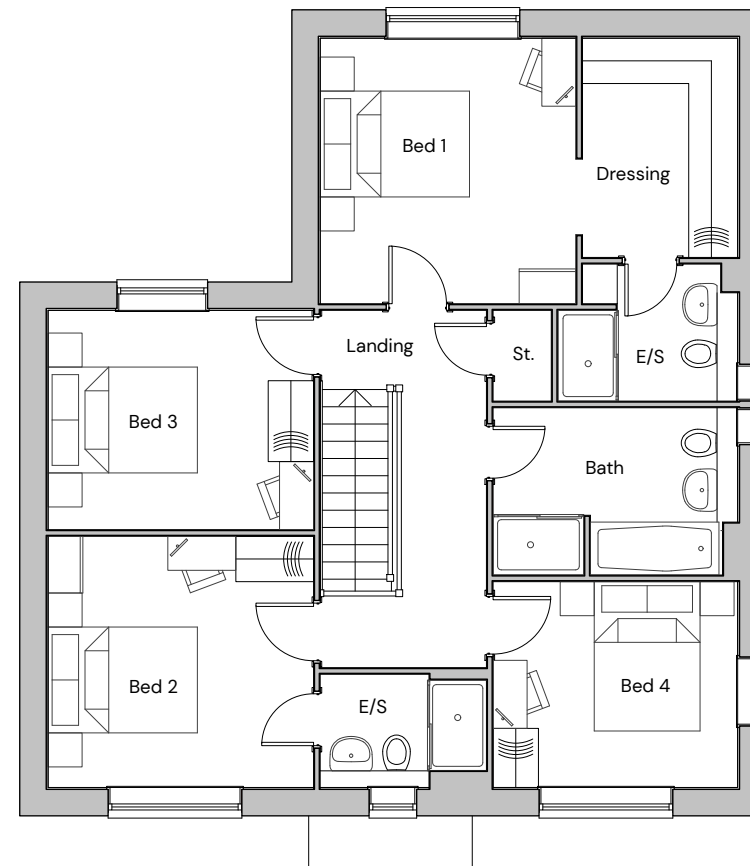

First Floor



Side Elevation

Plot Numbers
As: 20
Handed: 40



FORMER THAKEHAM MUSHROOM SITE - TYPE 10 ELEVATIONS AND FLOORPLANS

| PEGASUSGROUP.CO.UK | TEAM/DRAWN BY: CLU | APPROVED BY: AV | DATE: 02/02/2026 | SCALE: 1:100@A3 | DRWG: P24-2268_DE_003_A_32 | CLIENT: BELLWAY HOMES |



All Intellectual Property Rights (including copyright) in or arising out of this drawing and the building works depicted are owned by Pegasus Planning Group Ltd (Pegasus Group) and may not be reproduced and/or copied without a written licence. Pegasus Group accepts no liability for any use of this drawing other than its original purpose and by the original client except in circumstances where approval for use has been supplied by Pegasus Group in writing. Use only written dimensions. Drawing prepared for planning application purposes only. DO NOT SCALE (or use) for construction, sales or any other purpose. Any queries to be reported to Pegasus Group for clarification. © Pegasus Planning Group Limited. © Crown copyright and database rights OS 100042095. Promap. Licence number 100020449. Employer Licence number 00003873. Terms & Conditions @pegasusgroup.co.uk

**Note: Front elevation is coloured for illustration purposes.
please refer to materials plan for specific materials.**



7827


Front Elevation



Side Elevation




Rear Elevation

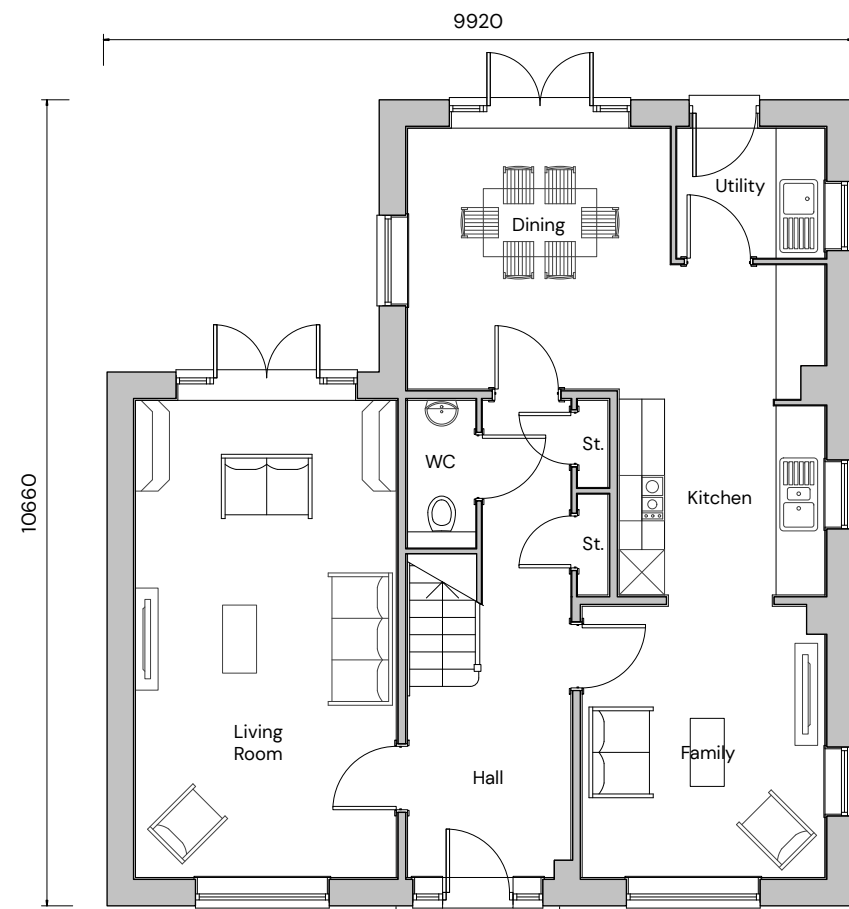

9920

10660

Ground Floor

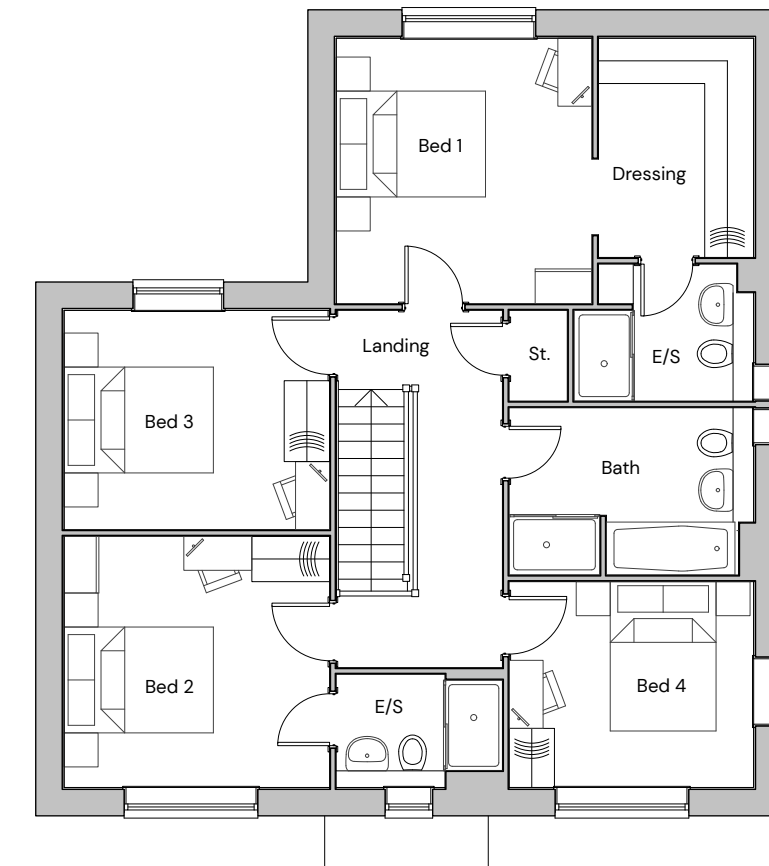

First Floor



Side Elevation

Plot Numbers
As:
Handed: 85



FORMER THAKEHAM MUSHROOM SITE - TYPE 10 ELEVATIONS AND FLOORPLANS

| PEGASUSGROUP.CO.UK | TEAM/DRAWN BY: CLU | APPROVED BY: AV | DATE: 02/02/2026 | SCALE: 1:100@A3 | DRWG: P24-2268_DE_003_A_33 | CLIENT: BELLWAY HOMES |



All Intellectual Property Rights (including copyright) in or arising out of this drawing and the building works depicted are owned by Pegasus Planning Group Ltd (Pegasus Group) and may not be reproduced and/or copied without a written licence. Pegasus Group accepts no liability for any use of this drawing other than its original purpose and by the original client except in circumstances where approval for use has been supplied by Pegasus Group in writing. Use only written dimensions. Drawing prepared for planning application purposes only. DO NOT SCALE (or use) for construction, sales or any other purpose. Any queries to be reported to Pegasus Group for clarification. © Pegasus Planning Group Limited. © Crown copyright and database rights OS 100042095. Promap. Licence number 400020449. Employer Licence number 00003873. Terms & Conditions @pegasusgroup.co.uk

**Note: Front elevation is coloured for illustration purposes.
please refer to materials plan for specific materials.**




Front Elevation




Side Elevation



Rear Elevation

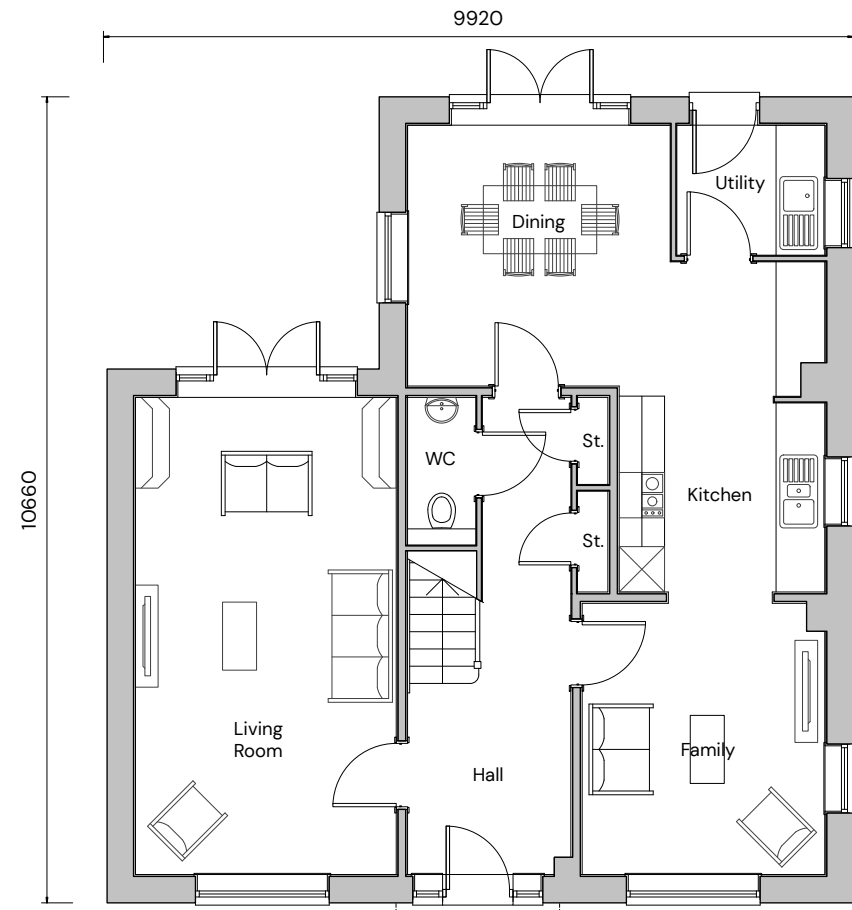

Ground Floor

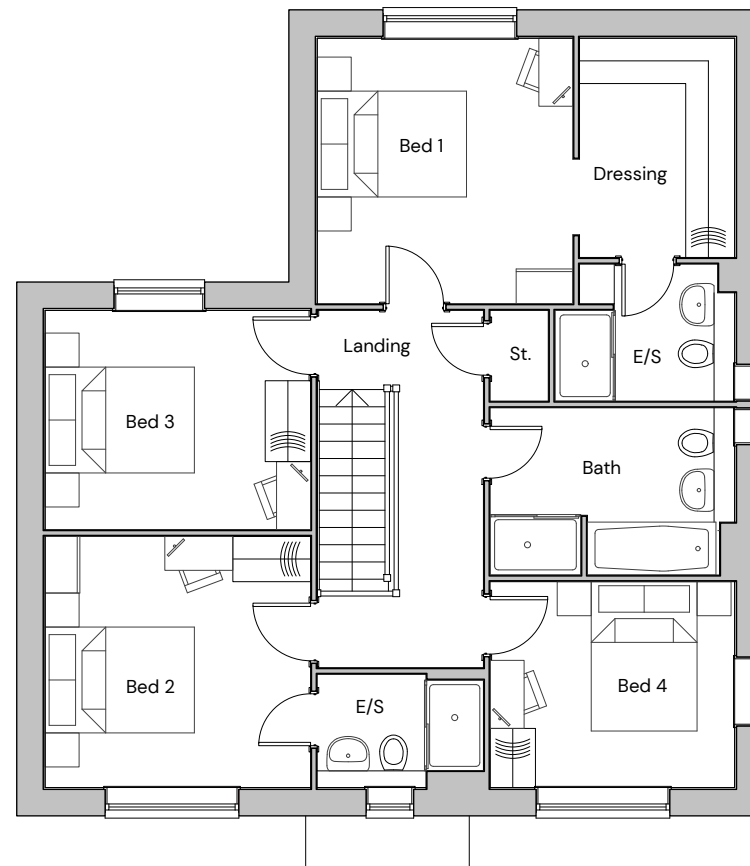

First Floor



Side Elevation

Plot Numbers
As: 96
Handed:



FORMER THAKEHAM MUSHROOM SITE - TYPE 10 ELEVATIONS AND FLOORPLANS

| PEGASUSGROUP.CO.UK | TEAM/DRAWN BY: CLU | APPROVED BY: AV | DATE: 02/02/2026 | SCALE: 1:100@A3 | DRWG: P24-2268_DE_003_A_34 | CLIENT: BELLWAY HOMES |




All Intellectual Property Rights (including copyright) in or arising out of this drawing and the building works depicted are owned by Pegasus Planning Group Ltd (Pegasus Group) and may not be reproduced and/or copied without a written licence. Pegasus Group accepts no liability for any use of this drawing other than its original purpose and by the original client except in circumstances where approval for use has been supplied by Pegasus Group in writing. Use only written dimensions. Drawing prepared for planning application purposes only. DO NOT SCALE (or use) for construction, sales or any other purpose. Any queries to be reported to Pegasus Group for clarification. © Pegasus Planning Group Limited. © Crown copyright and database rights. OS 100042095. Promap. Licence number 80020449. Employer Licence number 00003873. Terms & Conditions @pegasusgroup.co.uk

Note: Front elevation is coloured for illustration purposes. please refer to materials plan for specific materials.



8059


Front Elevation

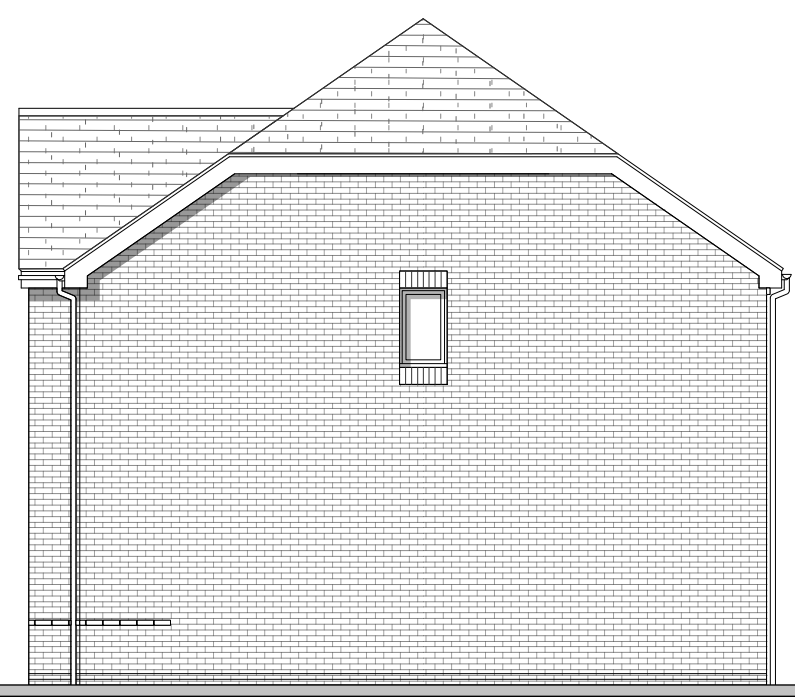


Side Elevation




Rear Elevation

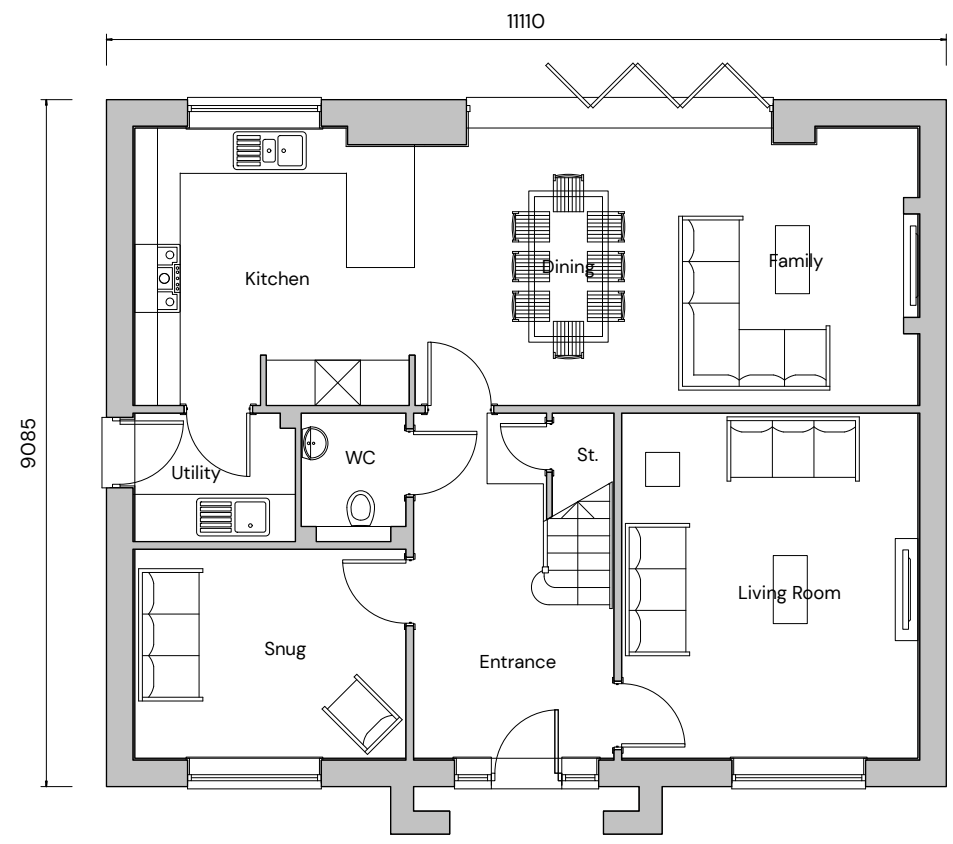

Ground Floor

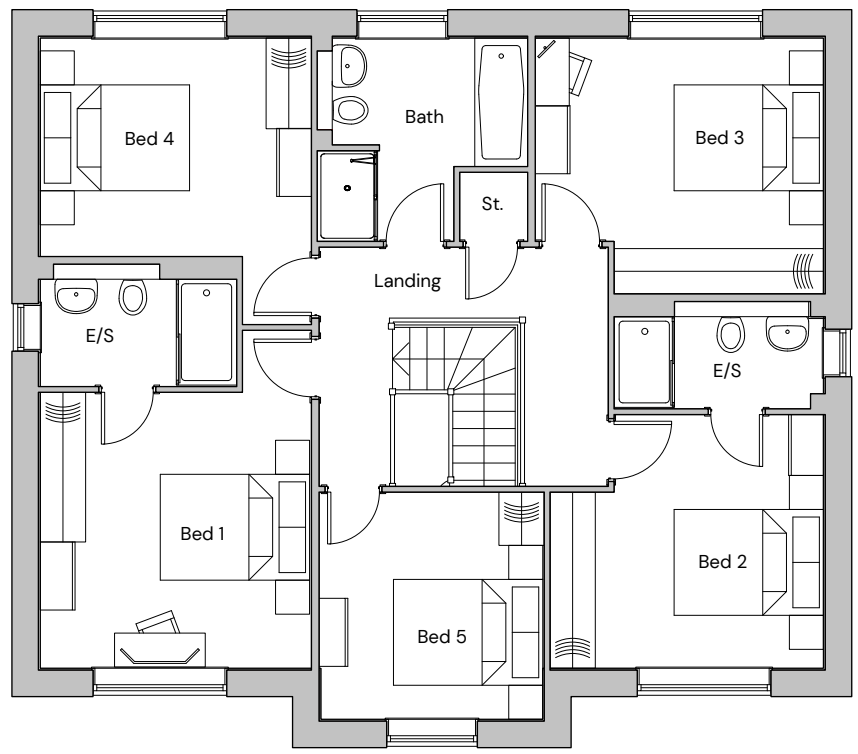


First Floor

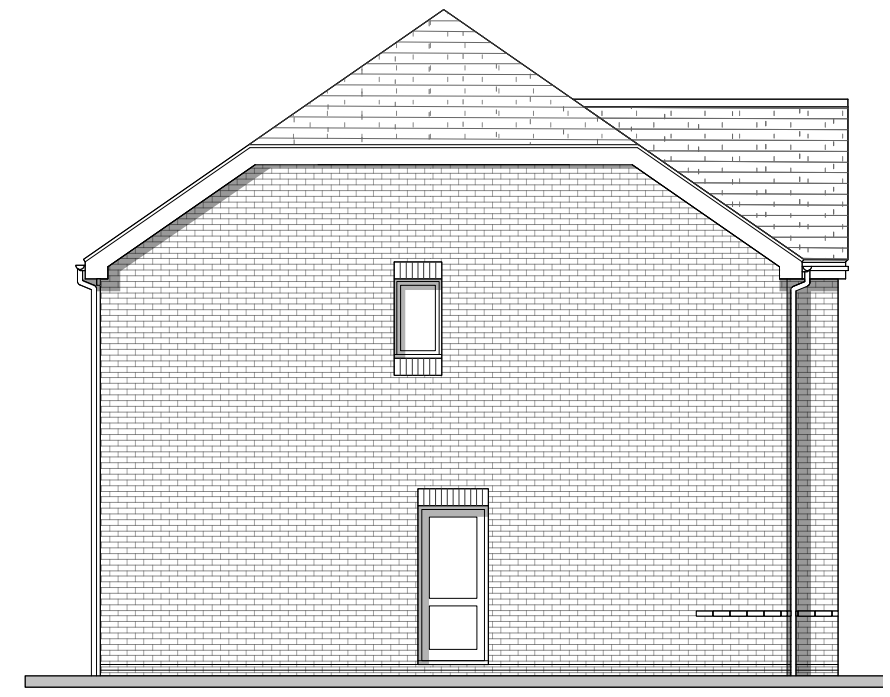

Side Elevation

Plot Numbers
As: 3
Handed:

 

FORMER THAKEHAM MUSHROOM SITE - TYPE 11 ELEVATIONS AND FLOORPLANS

| PEGASUSGROUP.CO.UK | TEAM/DRAWN BY: CLU | APPROVED BY: AV | DATE: 02/02/2026 | SCALE: 1:100@A3 | DRWG: P24-2268_DE_003_A_35 | CLIENT: BELLWAY HOMES |




ISSUE: All Intellectual Property Rights (including copyright) in or arising out of this drawing and the building works depicted are owned by Pegasus Planning Group Ltd (Pegasus Group) and may not be reproduced and/or copied without a written licence. Pegasus Group accepts no liability for any use of this drawing other than its original purpose and by the original client except in circumstances where approval for use has been supplied by Pegasus Group in writing. Use only written dimensions. Drawing prepared for planning application purposes only. DO NOT SCALE (or use) for construction, sales or any other purpose. Any queries to be reported to Pegasus Group for clarification. © Pegasus Planning Group Limited. © Crown copyright and database rights OS 100042095. Promap. Licence number 100020449. Employer Licence number 00003873. Terms & Conditions @pegasusgroup.co.uk

Note: Front elevation is coloured for illustration purposes. please refer to materials plan for specific materials.




Front Elevation

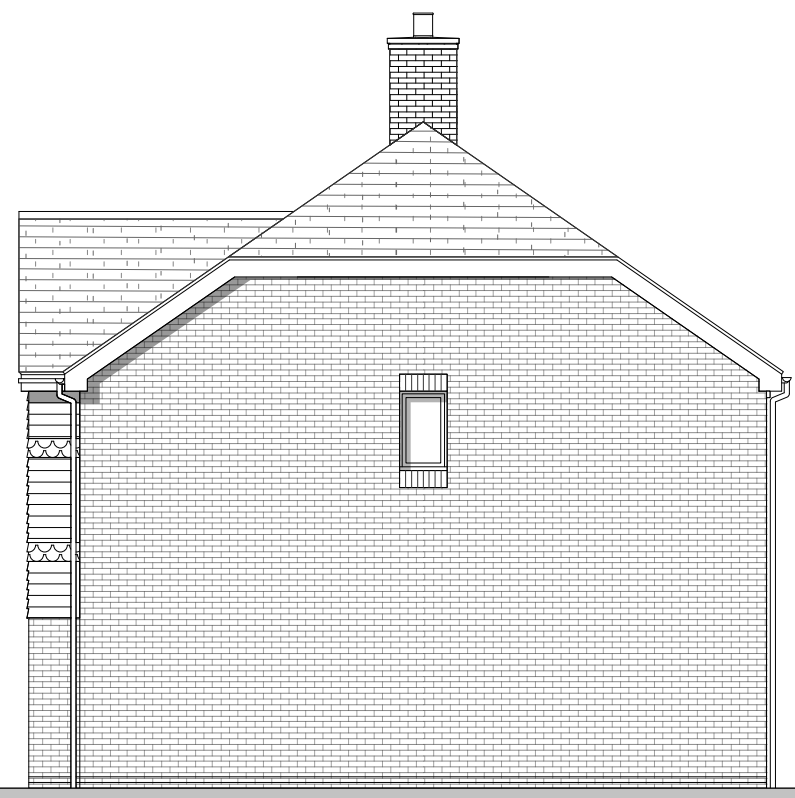


Side Elevation




Rear Elevation

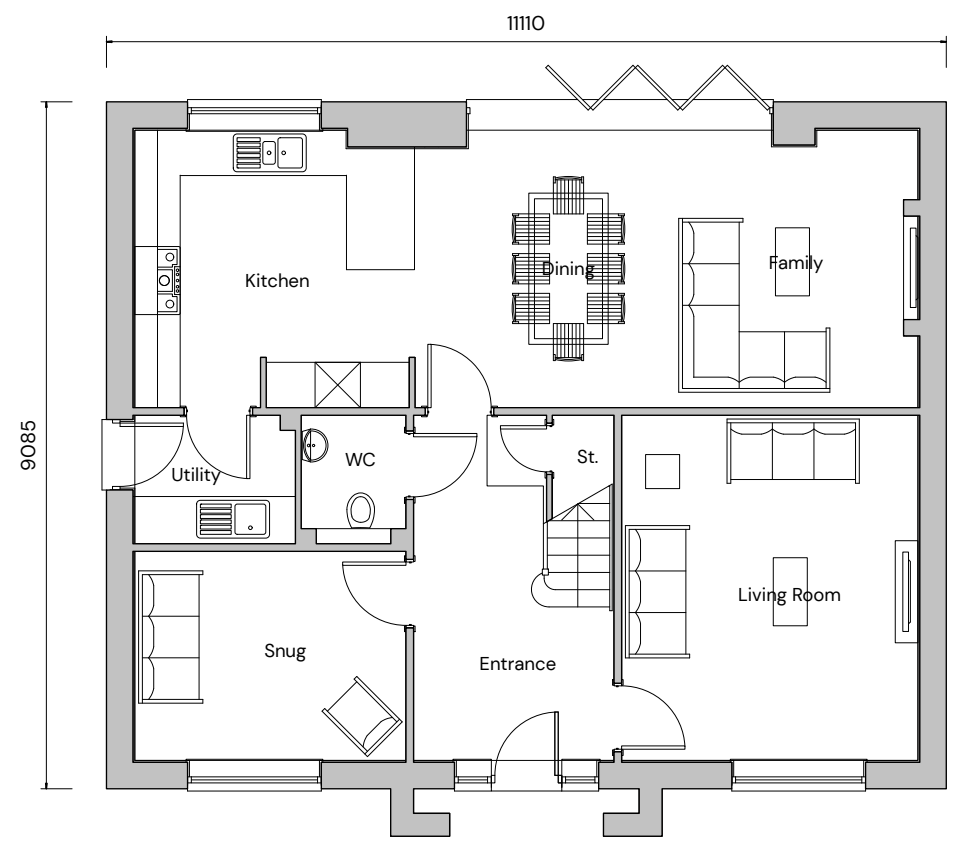

Ground Floor

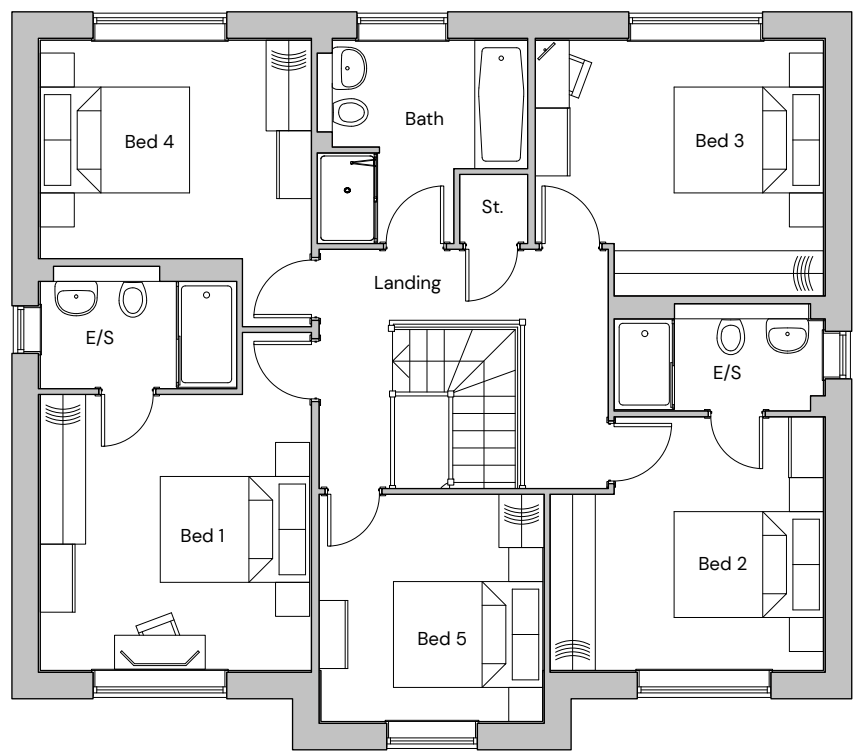


First Floor

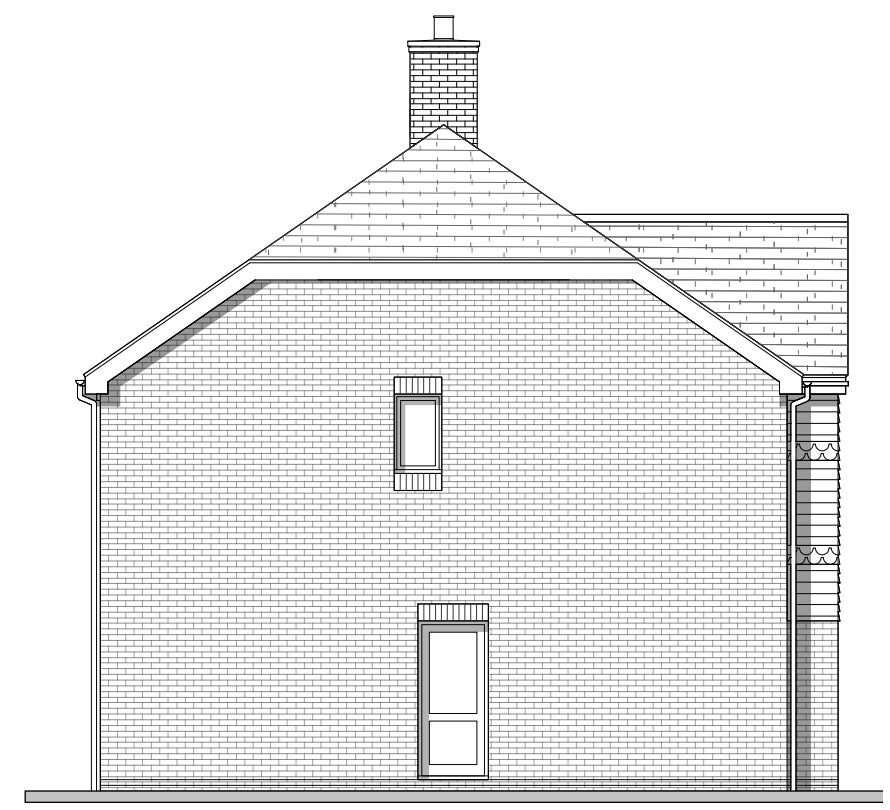

Side Elevation

Plot Numbers
As:
Handed: 4

 

FORMER THAKEHAM MUSHROOM SITE - TYPE 11 ELEVATIONS AND FLOORPLANS

| PEGASUSGROUP.CO.UK | TEAM/DRAWN BY: CLU | APPROVED BY: AV | DATE: 02/02/2026 | SCALE: 1:100@A3 | DRWG: P24-2268_DE_003_A_36 | CLIENT: BELLWAY HOMES |



ISSUE: All Intellectual Property Rights (including copyright) in or arising out of this drawing and the building works depicted are owned by Pegasus Planning Group Ltd (Pegasus Group) and may not be reproduced and/or copied without a written licence. Pegasus Group accepts no liability for any use of this drawing other than its original purpose and by the original client except in circumstances where approval for use has been supplied by Pegasus Group in writing. Use only written dimensions. Drawing prepared for planning application purposes only. DO NOT SCALE (or use) for construction, sales or any other purpose. Any queries to be reported to Pegasus Group for clarification. © Pegasus Planning Group Limited. © Crown copyright and database rights OS 100042095. Promap. Licence number 80020449. Employer Licence number 00003873. Terms & Conditions @pegasusgroup.co.uk


Note: Front elevation is coloured for illustration purposes. please refer to materials plan for specific materials.

Note: Chimney to plot 80 only




8059


Front Elevation

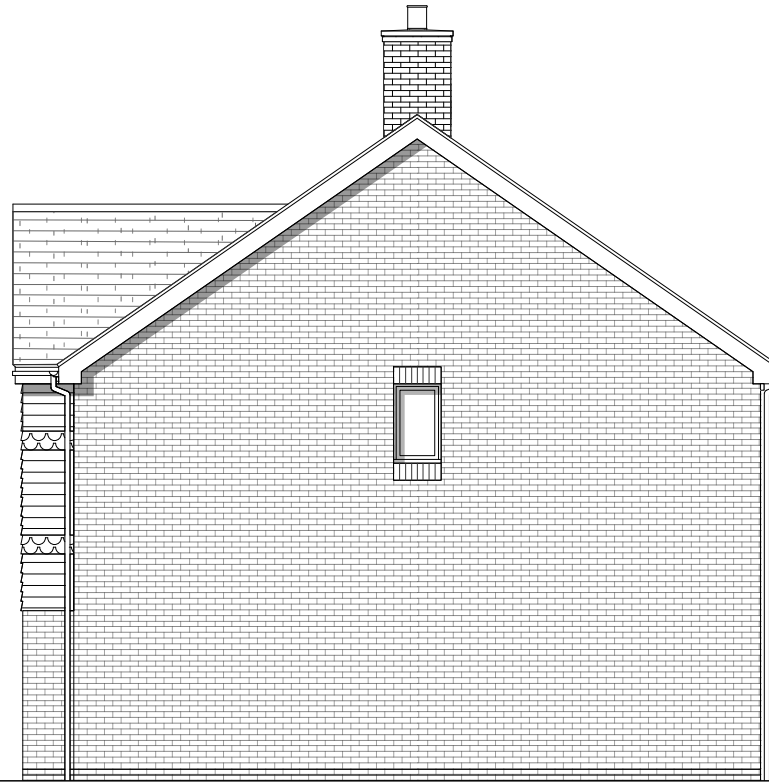


Side Elevation

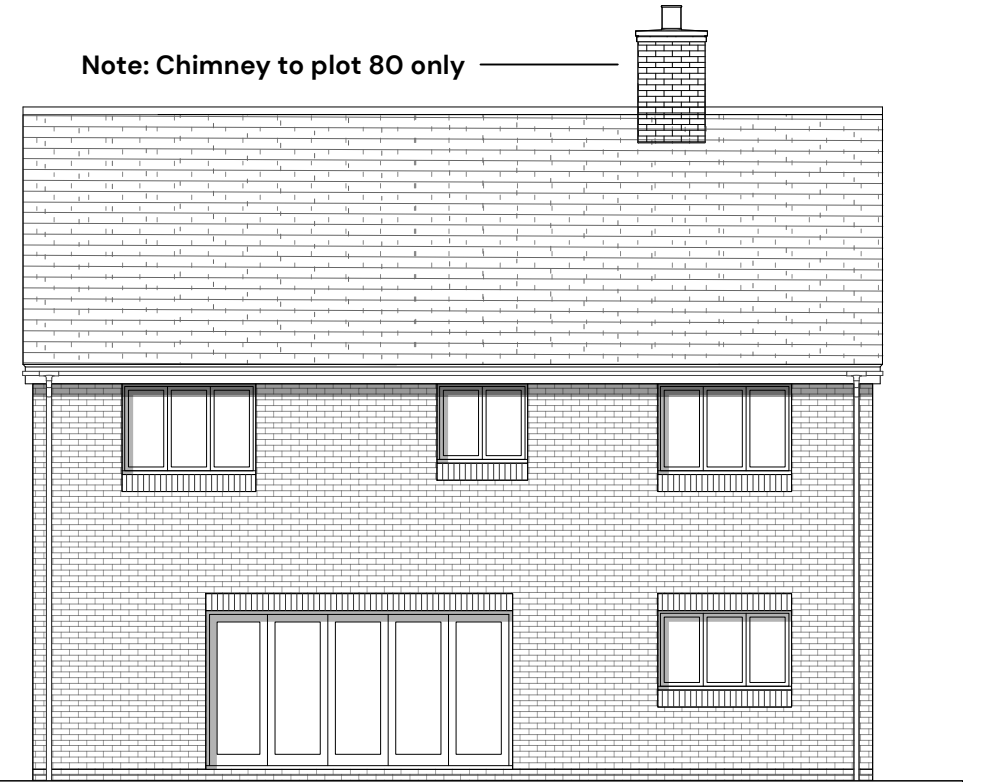


Rear Elevation

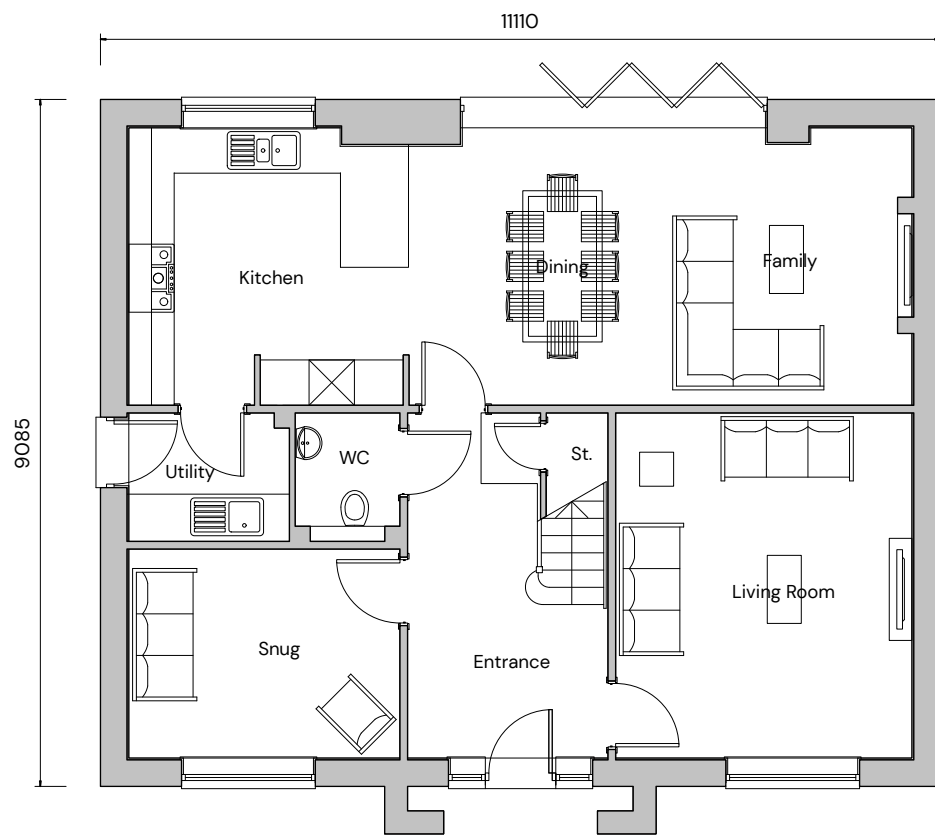

Ground Floor

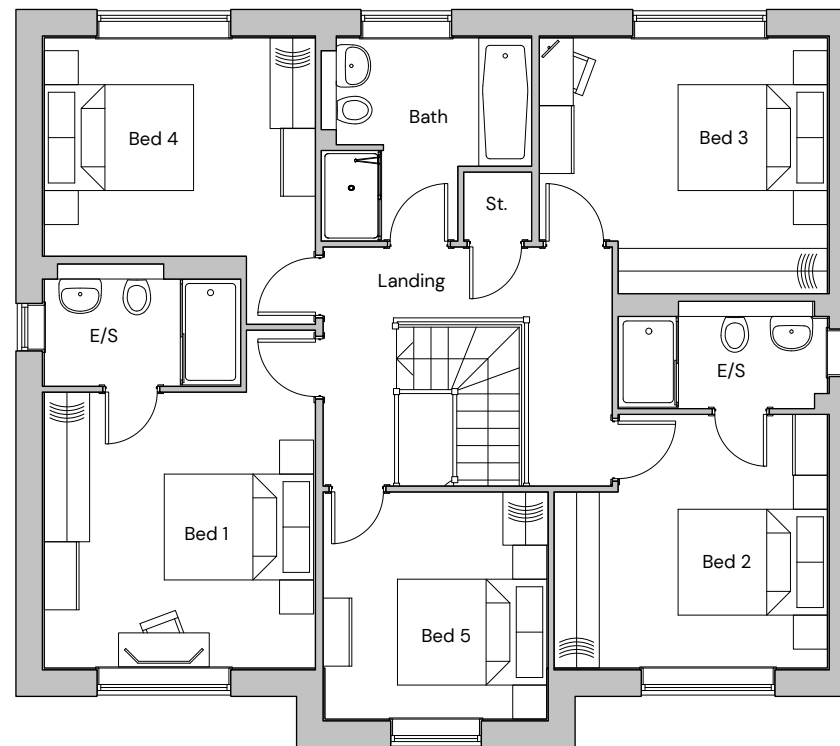

First Floor

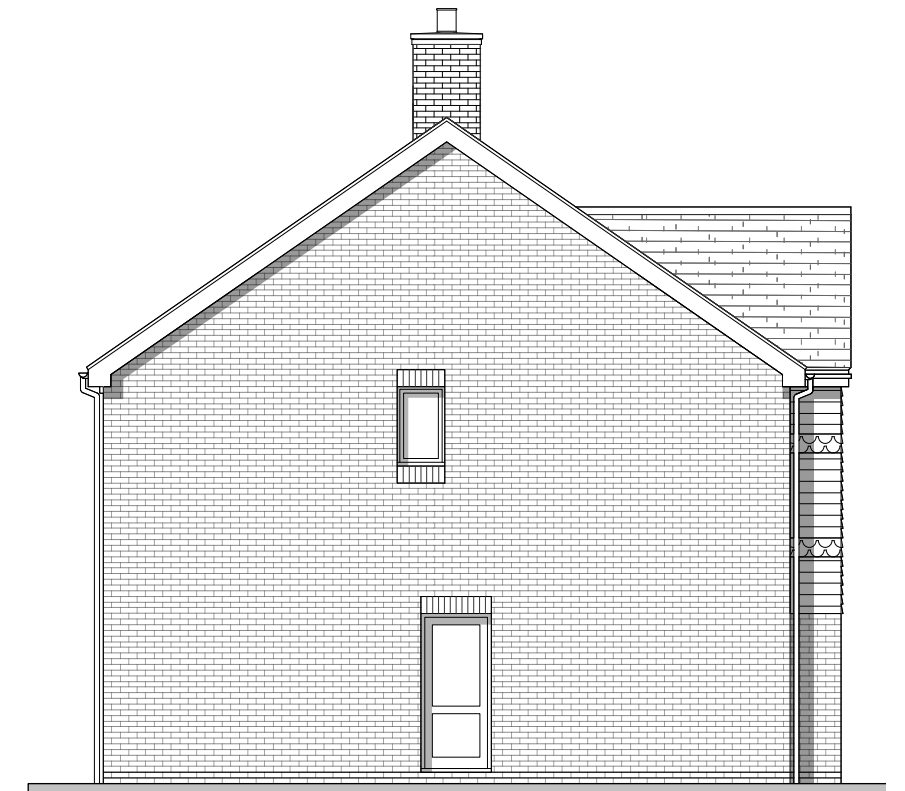

Side Elevation

Plot Numbers
As: 80, 81
Handed:



FORMER THAKEHAM MUSHROOM SITE - TYPE 11 ELEVATIONS AND FLOORPLANS

| PEGASUSGROUP.CO.UK | TEAM/DRAWN BY: CLU | APPROVED BY: AV | DATE: 02/02/2026 | SCALE: 1:100@A3 | DRWG: P24-2268_DE_003_A_64 | CLIENT: BELLWAY HOMES |




ISSUE: All Intellectual Property Rights (including copyright) in or arising out of this drawing and the building works depicted are owned by Pegasus Planning Group Ltd (Pegasus Group) and may not be reproduced and/or copied without a written licence. Pegasus Group accepts no liability for any use of this drawing other than its original purpose and by the original client except in circumstances where approval for use has been supplied by Pegasus Group in writing. Use only written dimensions. Drawing prepared for planning application purposes only. DO NOT SCALE (or use) for construction, sales or any other purpose. Any queries to be reported to Pegasus Group for clarification. © Pegasus Planning Group Limited. © Crown copyright and database rights OS 100042095. Promap. Licence number 80020449. Employer Licence number 00003873. Terms & Conditions @pegasusgroup.co.uk


Note: Front elevation is coloured for illustration purposes. please refer to materials plan for specific materials.




Front Elevation

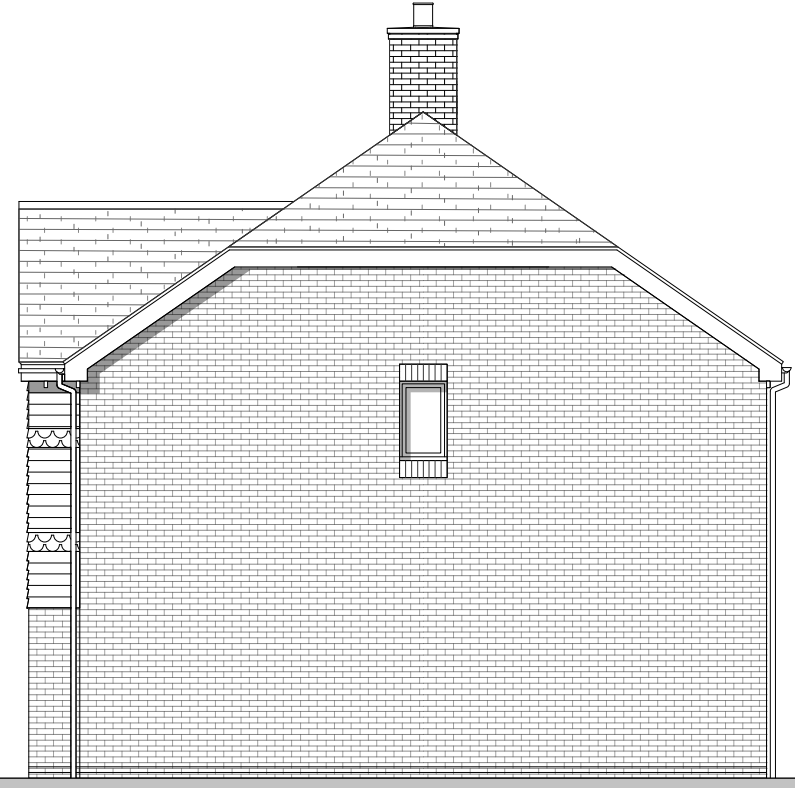

Side Elevation

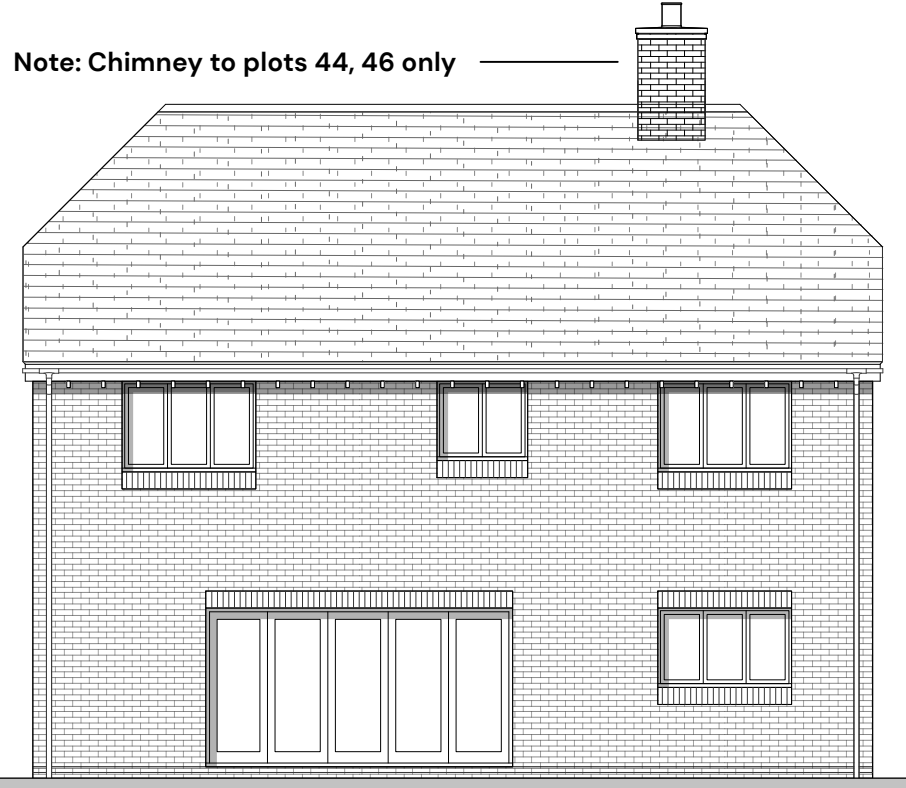


Rear Elevation

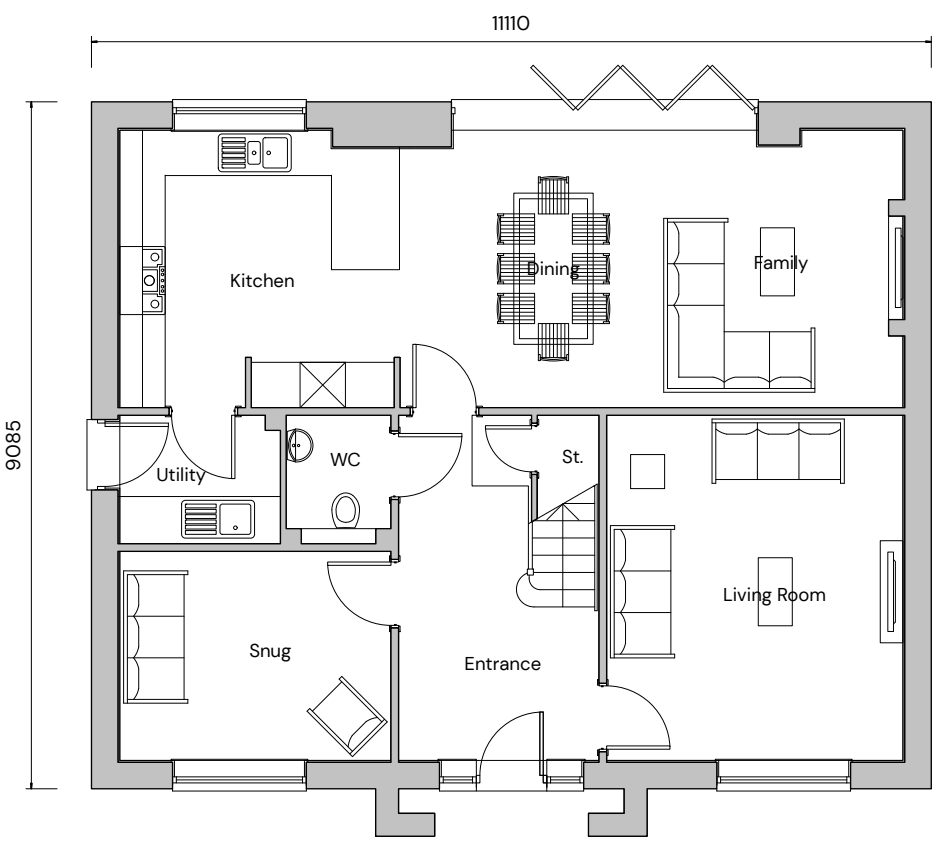

Ground Floor




First Floor

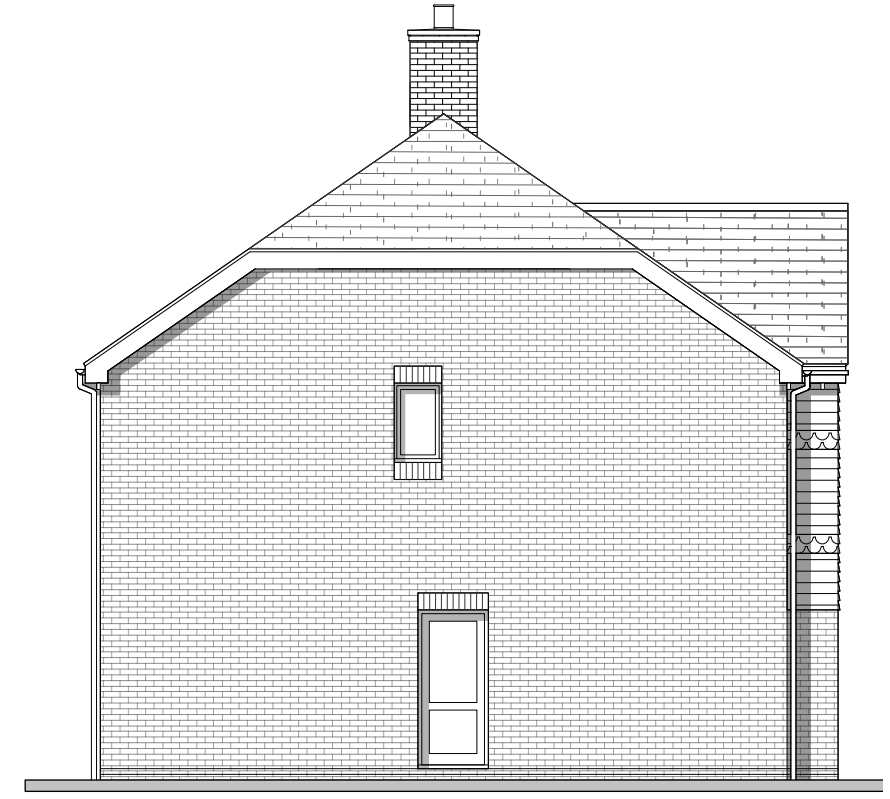

Side Elevation

Plot Numbers
As: 44, 46
Handed: 77

 

FORMER THAKEHAM MUSHROOM SITE - TYPE 11 ELEVATIONS AND FLOORPLANS




Note: Front elevation is coloured for illustration purposes.
please refer to materials plan for specific materials.

All Intellectual Property Rights (including copyright) in or arising out of this drawing and the building works depicted are owned by Pegasus Planning Group Ltd (Pegasus Group) and may not be reproduced and/or copied without a written licence. Pegasus Group accepts no liability for any use of this drawing other than its original purpose and by the original client except in circumstances where approval for use has been supplied by Pegasus Group in writing. Use only written dimensions. Drawing prepared for planning application purposes only. DO NOT SCALE (or use) for construction, sales or any other purpose. Any queries to be reported to Pegasus Group for clarification. © Pegasus Planning Group Limited. © Crown copyright and database rights. OS 100042095. Promap. Licence number 800020449. Employer Licence number 00003873. Terms & Conditions @pegasusgroup.co.uk



8059


Front Elevation

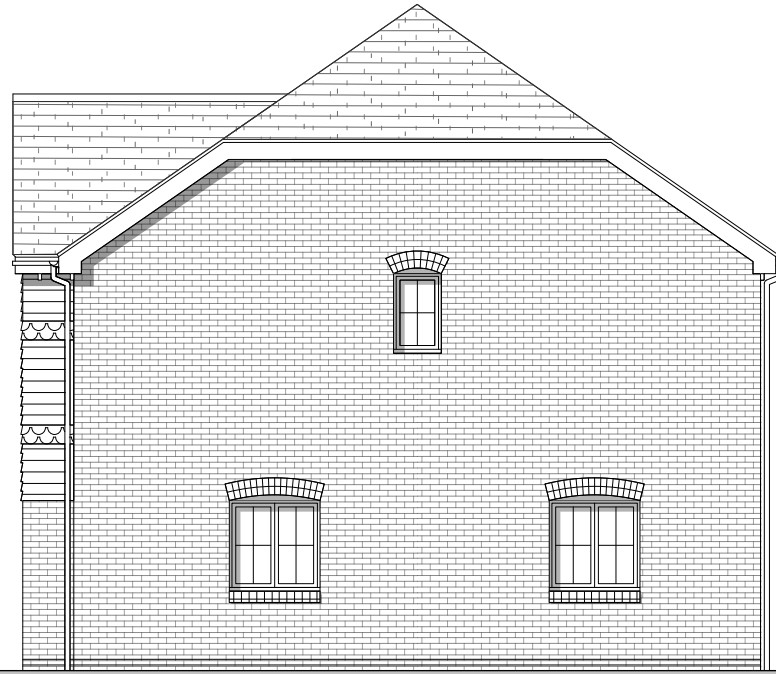


Side Elevation




Rear Elevation

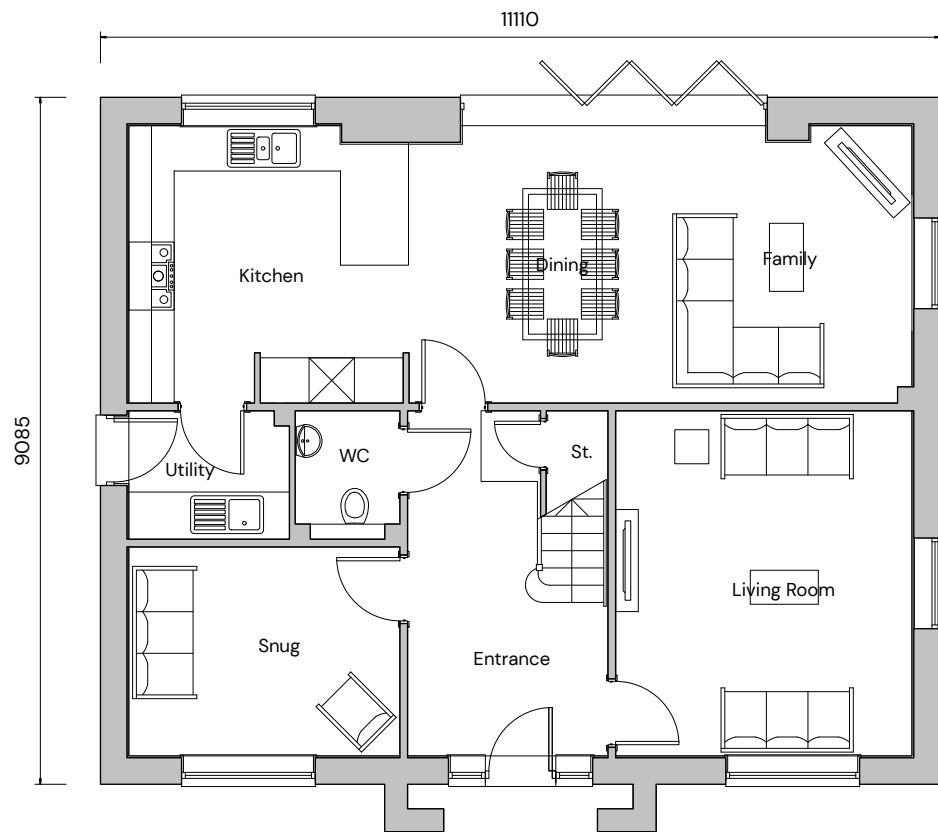

Ground Floor

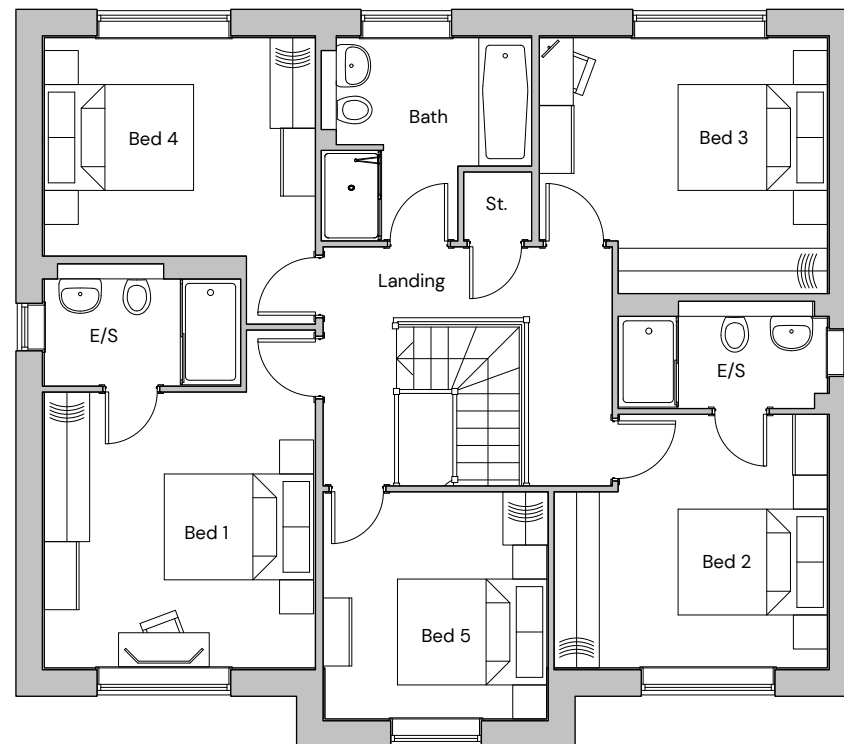

First Floor

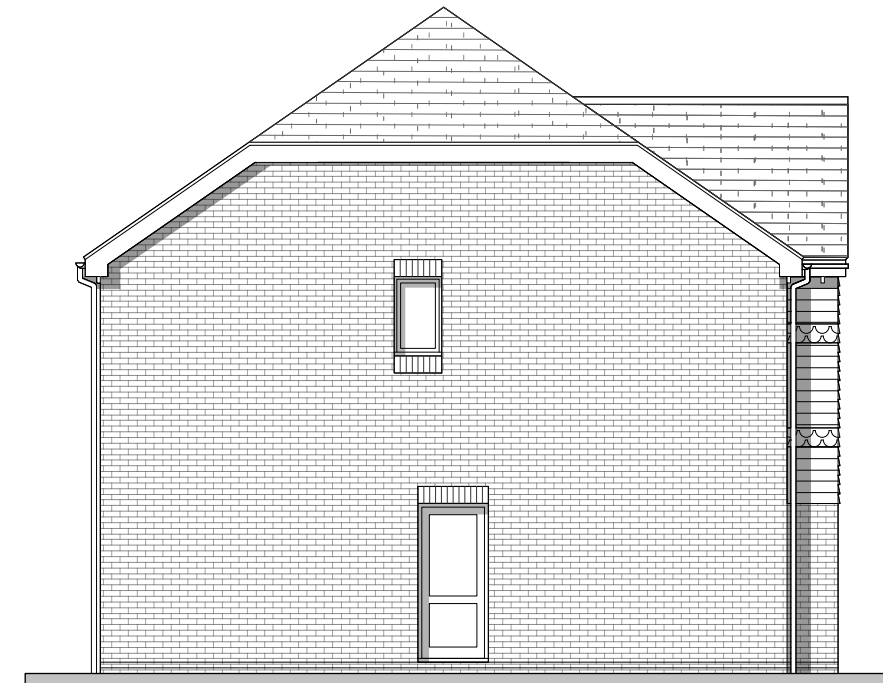

Side Elevation

Plot Numbers
As:
Handed: 78



FORMER THAKEHAM MUSHROOM SITE - TYPE 11 ELEVATIONS AND FLOORPLANS

| PEGASUSGROUP.CO.UK | TEAM/DRAWN BY: CLU | APPROVED BY: AV | DATE: 02/02/2026 | SCALE: 1:100@A3 | DRWG: P24-2268_DE_003_A_50 | CLIENT: BELLWAY HOMES |




Note: Front elevation is coloured for illustration purposes.
please refer to materials plan for specific materials.

All Intellectual Property Rights (including copyright) in or arising out of this drawing and the building works depicted are owned by Pegasus Planning Group Ltd (Pegasus Group) and may not be reproduced and/or copied without a written licence. Pegasus Group accepts no liability for any use of this drawing other than its original purpose and by the original client except in circumstances where approval for use has been supplied by Pegasus Group in writing. Use only written dimensions. Drawing prepared for planning application purposes only. DO NOT SCALE (or use) for construction, sales or any other purpose. Any queries to be reported to Pegasus Group for clarification. © Pegasus Planning Group Limited. © Crown copyright and database rights OS 100042095. Promap. Licence number 80020449. Employer Licence number 00003873. Terms & Conditions @pegasusgroup.co.uk



8059


Front Elevation

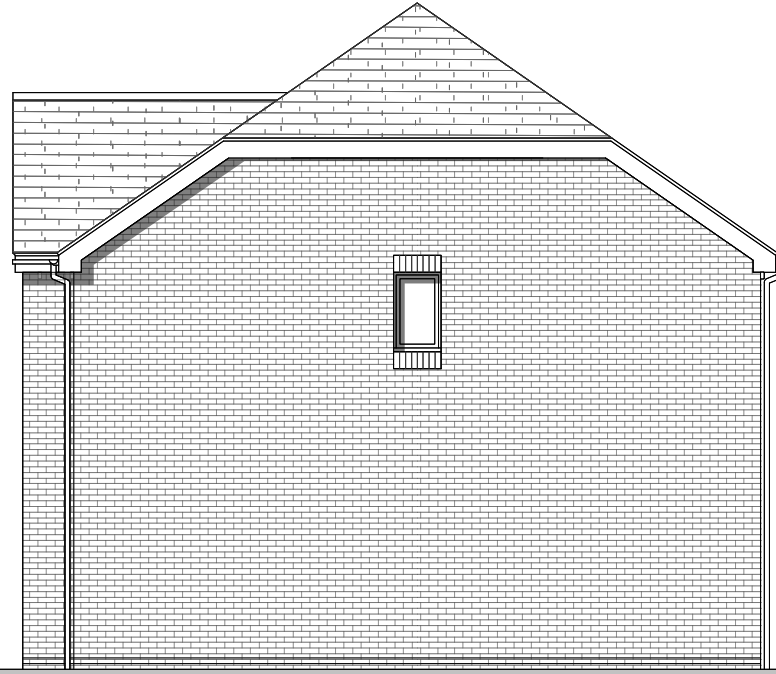

Side Elevation




Rear Elevation

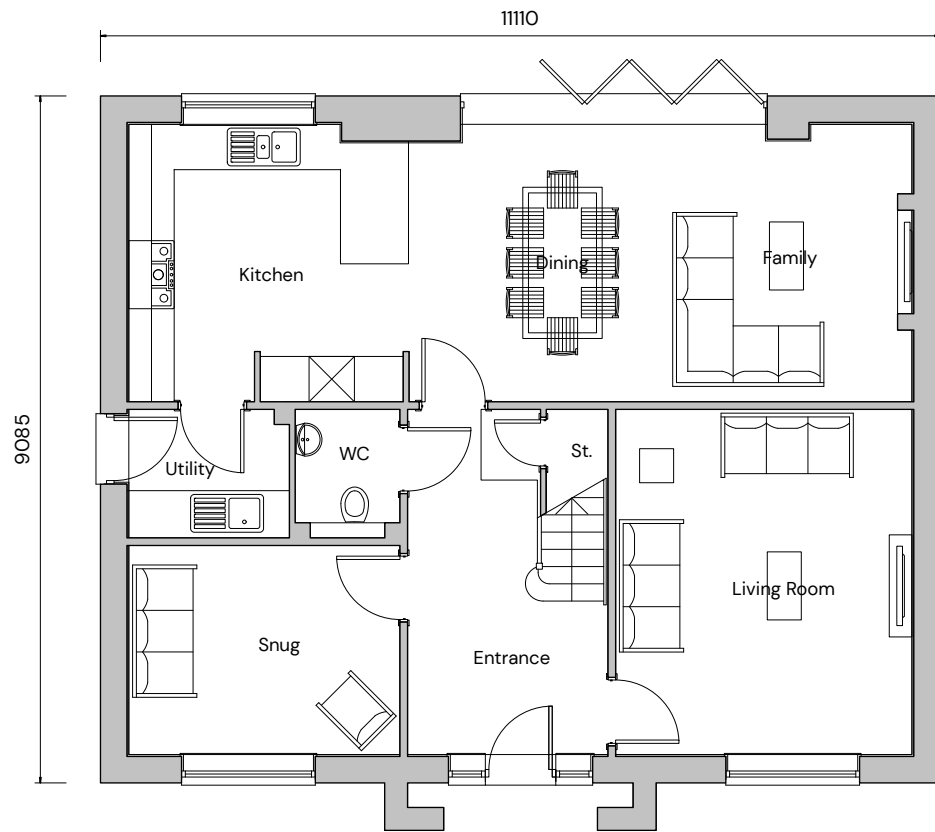


1110

9085

Ground Floor

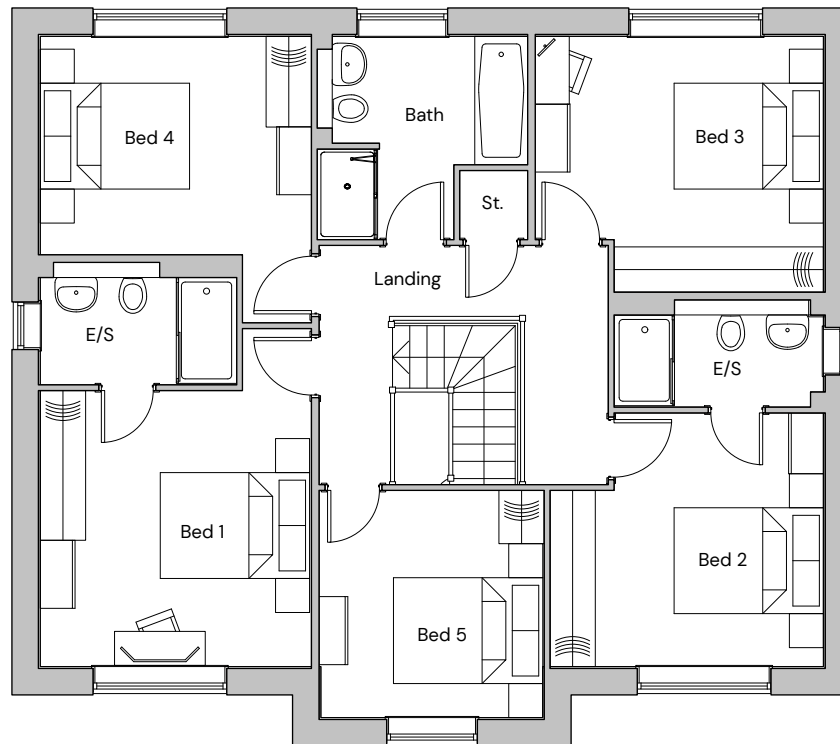

First Floor

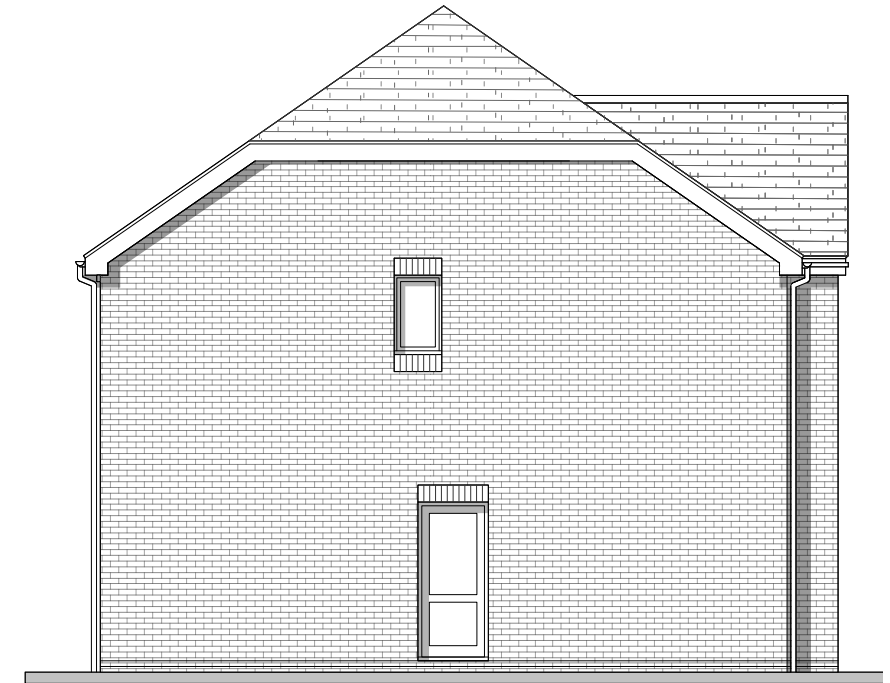

Side Elevation

Plot Numbers
As: 16, 45
Handed:



FORMER THAKEHAM MUSHROOM SITE - TYPE 11 ELEVATIONS AND FLOORPLANS

| PEGASUSGROUP.CO.UK | TEAM/DRAWN BY: CLU | APPROVED BY: AV | DATE: 02/02/2026 | SCALE: 1:100@A3 | DRWG: P24-2268_DE_003_A_38 | CLIENT: BELLWAY HOMES |




Note: Front elevation is coloured for illustration purposes.
please refer to materials plan for specific materials.

All Intellectual Property Rights (including copyright) in or arising out of this drawing and the building works depicted are owned by Pegasus Planning Group Ltd (Pegasus Group) and may not be reproduced and/or copied without a written licence. Pegasus Group accepts no liability for any use of this drawing other than its original purpose and by the original client except in circumstances where approval for use has been supplied by Pegasus Group in writing. Use only written dimensions. Drawing prepared for planning application purposes only. DO NOT SCALE (or use) for construction, sales or any other purpose. Any queries to be reported to Pegasus Group for clarification. © Pegasus Planning Group Limited. © Crown copyright and database rights OS 100042095. Promap. Licence number 80020449. Employer Licence number 00003873. Terms & Conditions @pegasusgroup.co.uk



8059


Front Elevation

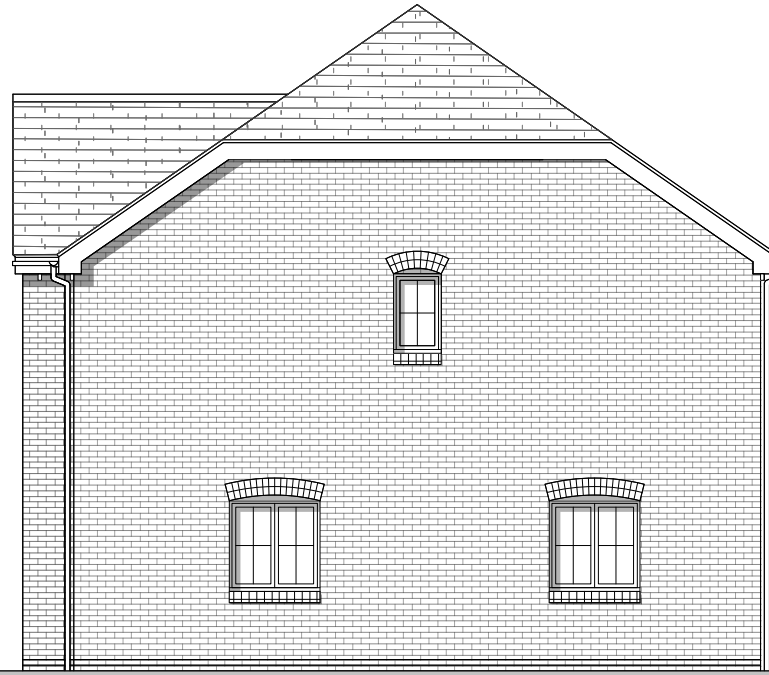

Side Elevation




Rear Elevation

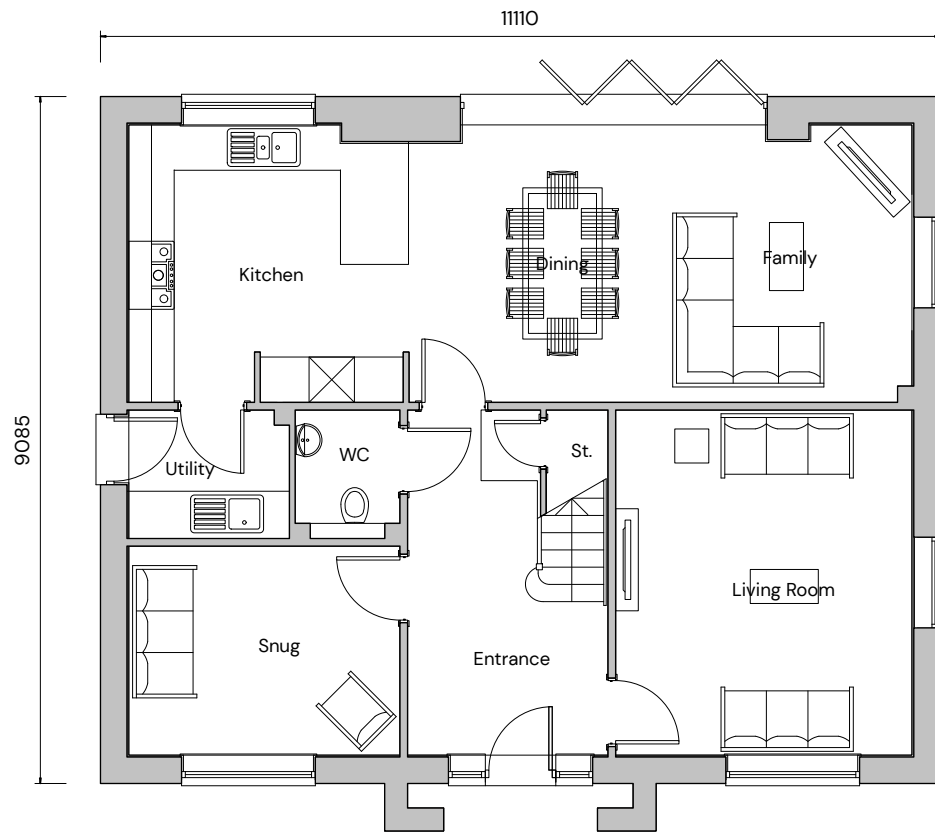


1110

9085

Ground Floor

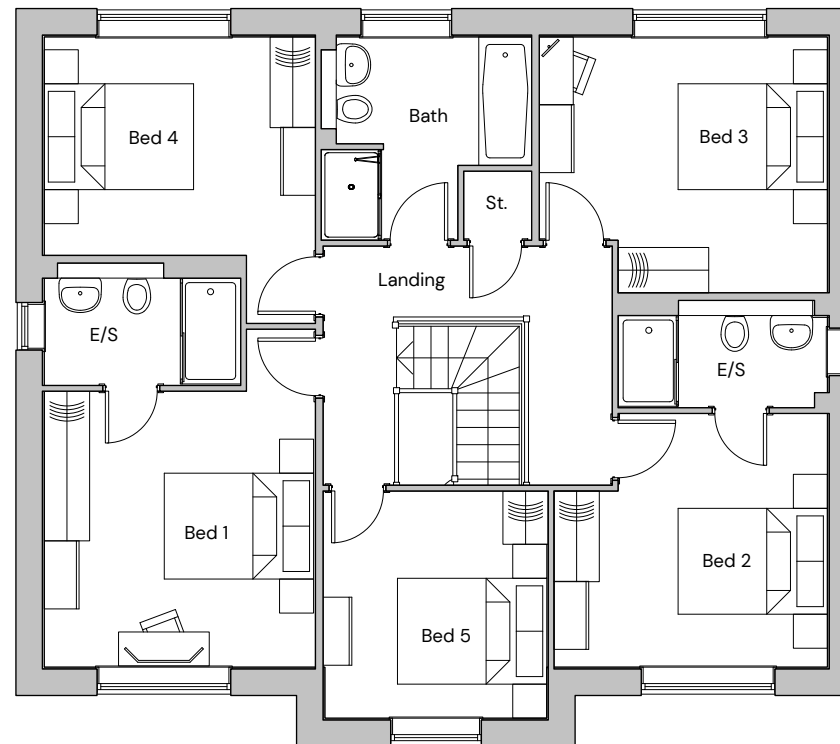

First Floor

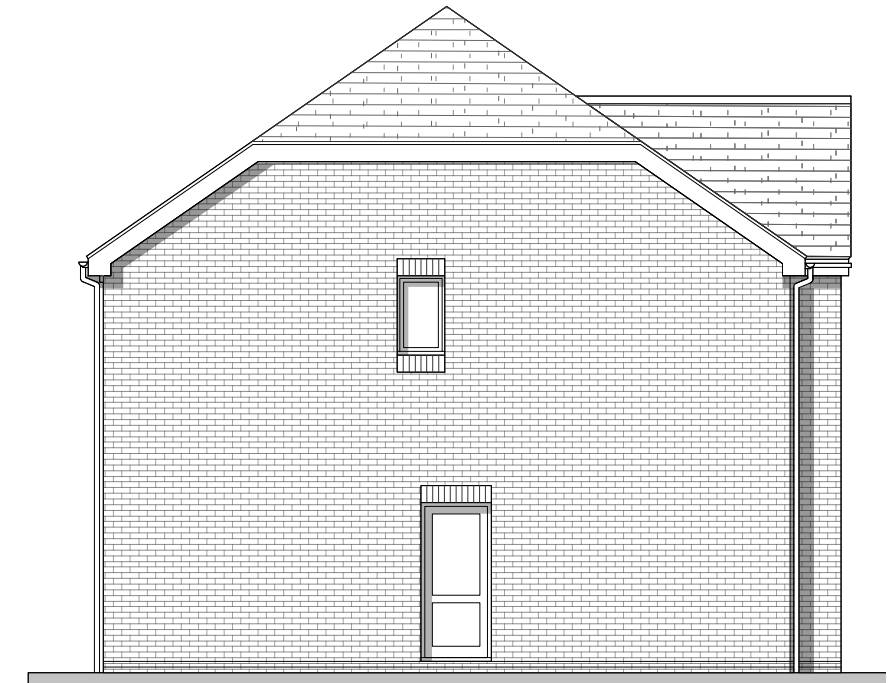

Side Elevation

Plot Numbers
As: 18
Handed:



FORMER THAKEHAM MUSHROOM SITE - TYPE 11 ELEVATIONS AND FLOORPLANS


All Intellectual Property Rights (including copyright) in or arising out of this drawing and the building works depicted are owned by Pegasus Planning Group Ltd (Pegasus Group) and may not be reproduced and/or copied without a written licence. Pegasus Group accepts no liability for any use of this drawing other than its original purpose and by the original client except in circumstances where approval for use has been supplied by Pegasus Group in writing. Use only written dimensions. Drawing prepared for planning application purposes only. DO NOT SCALE (or use) for construction, sales or any other purpose. Any errors to be reported to Pegasus Group for clarification. © Pegasus Planning Group Limited. © Crown copyright and database rights OS 100042095. Promap. Licence number 800020449. Employer Licence number 00003873. Terms & Conditions @pegasusgroup.co.uk

Note: Front elevation is coloured for illustration purposes. please refer to materials plan for specific materials.



8059


Front Elevation

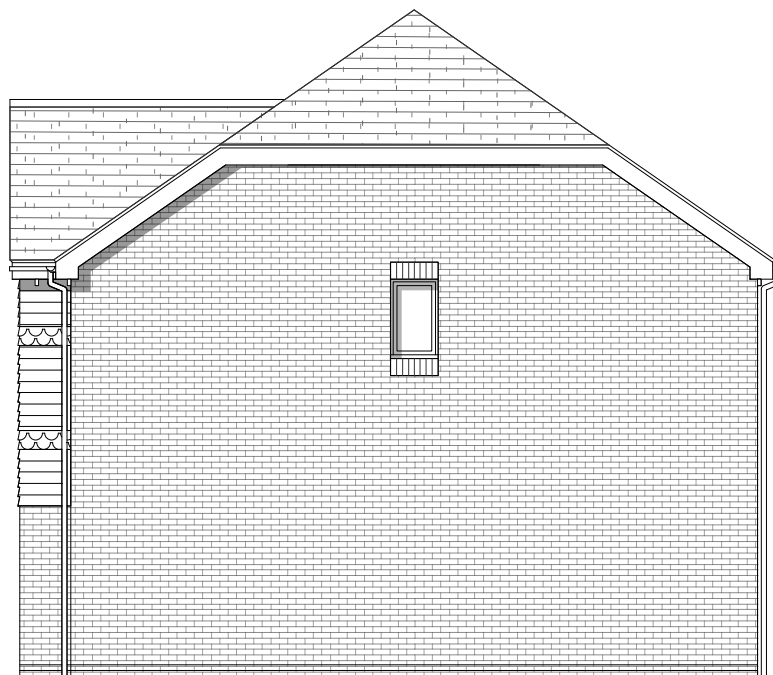

Side Elevation




Rear Elevation

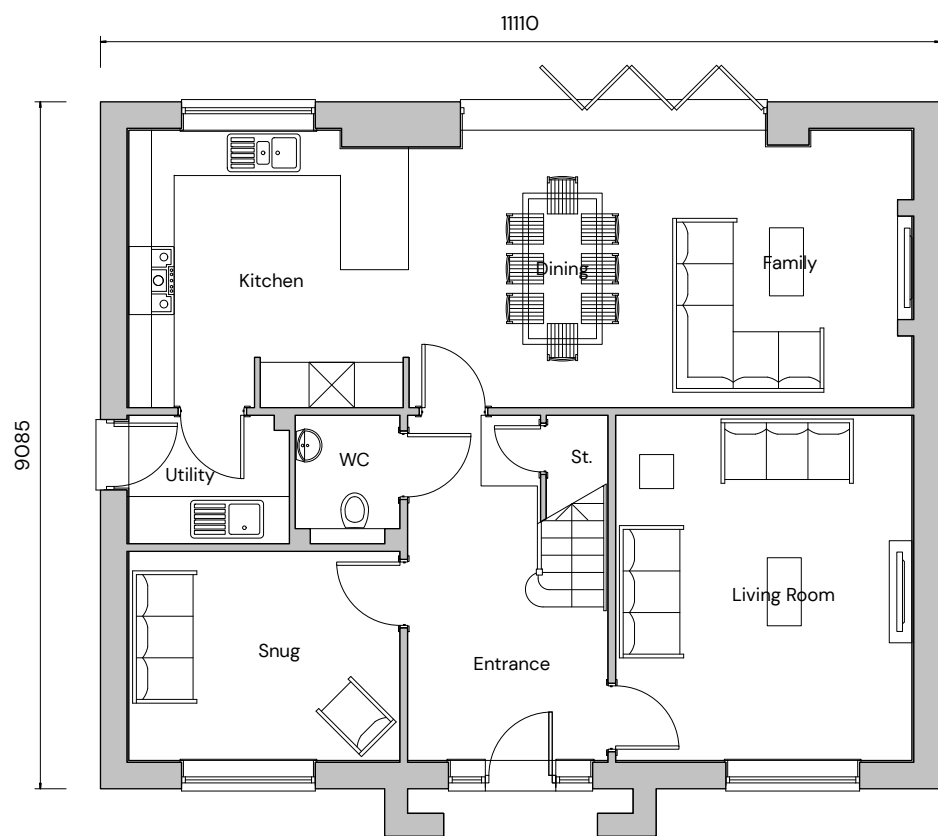


1110

9085

Ground Floor

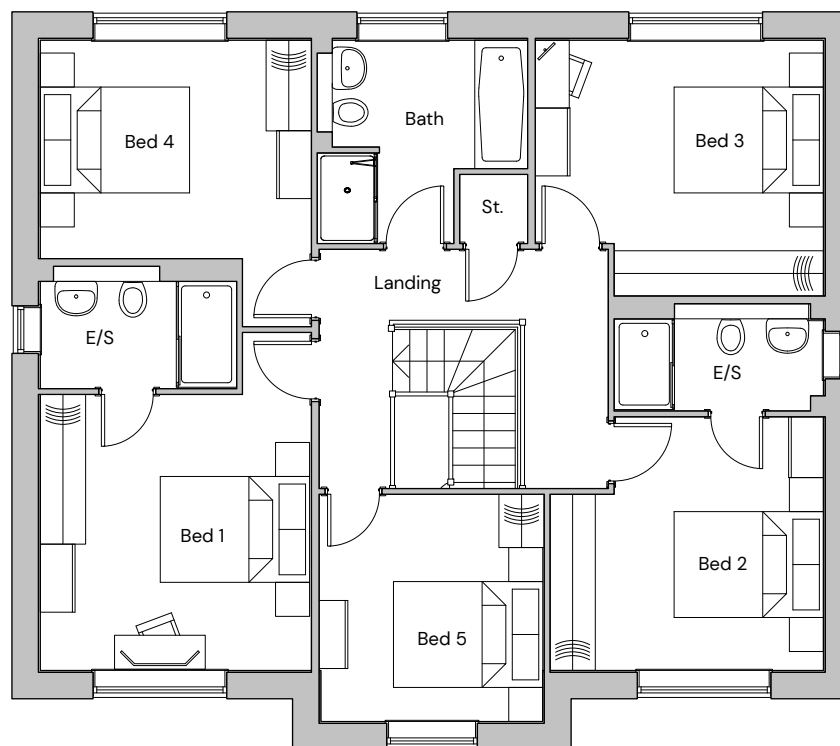

First Floor

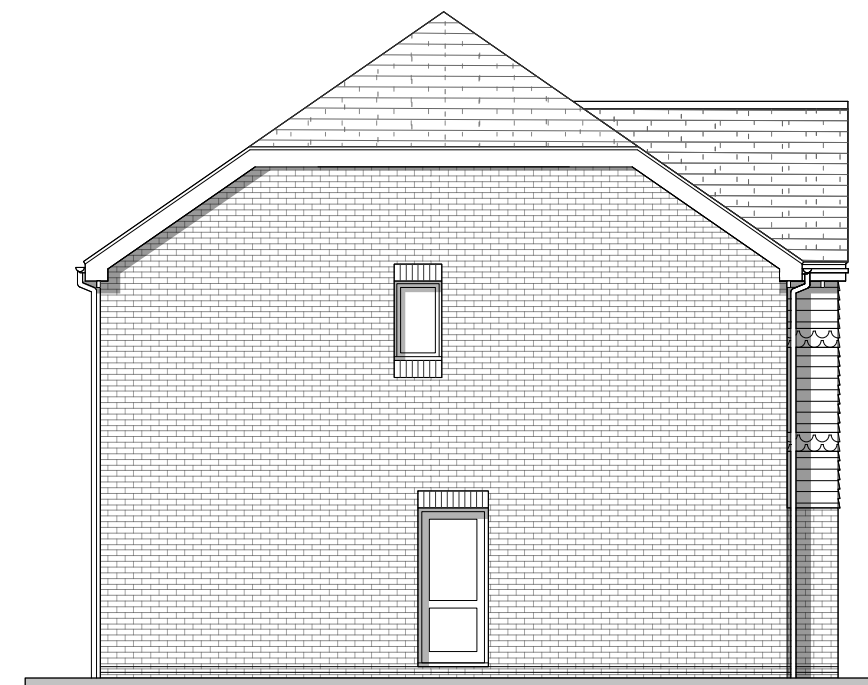

Side Elevation

Plot Numbers
As: 19
Handed:



FORMER THAKEHAM MUSHROOM SITE - TYPE 11 ELEVATIONS AND FLOORPLANS

| PEGASUSGROUP.CO.UK | TEAM/DRAWN BY: CLU | APPROVED BY: AV | DATE: 02/02/2026 | SCALE: 1:100@A3 | DRWG: P24-2268_DE_003_A_39 | CLIENT: BELLWAY HOMES |



All Intellectual Property Rights (including copyright) in or arising out of this drawing and the building works depicted are owned by Pegasus Planning Group Ltd (Pegasus Group) and may not be reproduced and/or copied without a written licence. Pegasus Group accepts no liability for any use of this drawing other than its original purpose and by the original client except in circumstances where approval for use has been supplied by Pegasus Group in writing. Use only written dimensions. Drawing prepared for planning application purposes only. DO NOT SCALE (or use) for construction, sales or any other purpose. Any queries to be reported to Pegasus Group for clarification. © Pegasus Planning Group Limited. © Crown copyright and database rights OS 100042095. Promap. Licence number 100020449. Enlarger Licence number 00003873. Terms & Conditions @pegasusgroup.co.uk

Note: Front elevation is coloured for illustration purposes. please refer to materials plan for specific materials.




8673


Front Elevation



Side Elevation

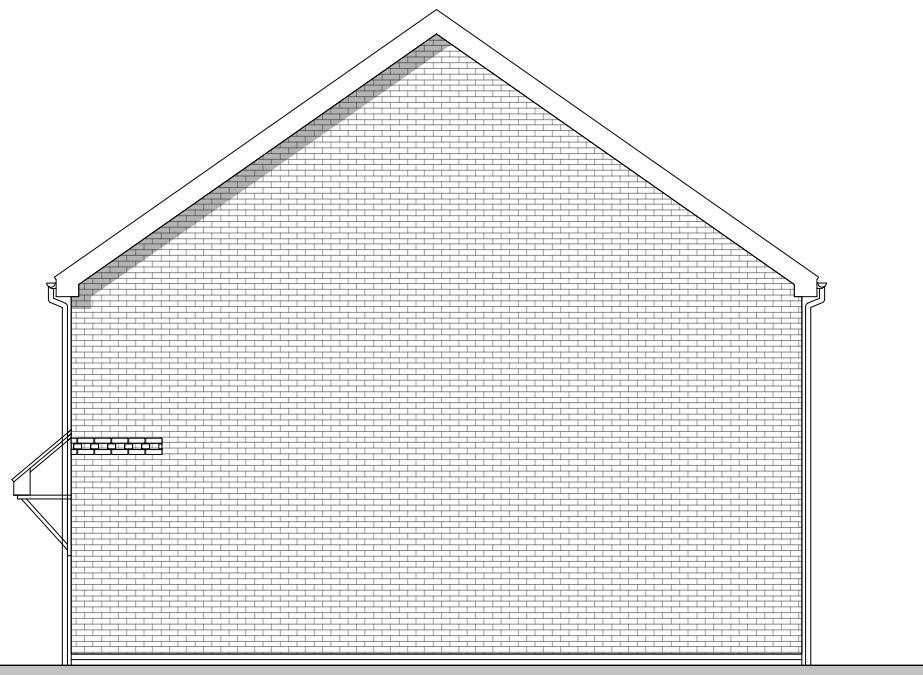


Rear Elevation

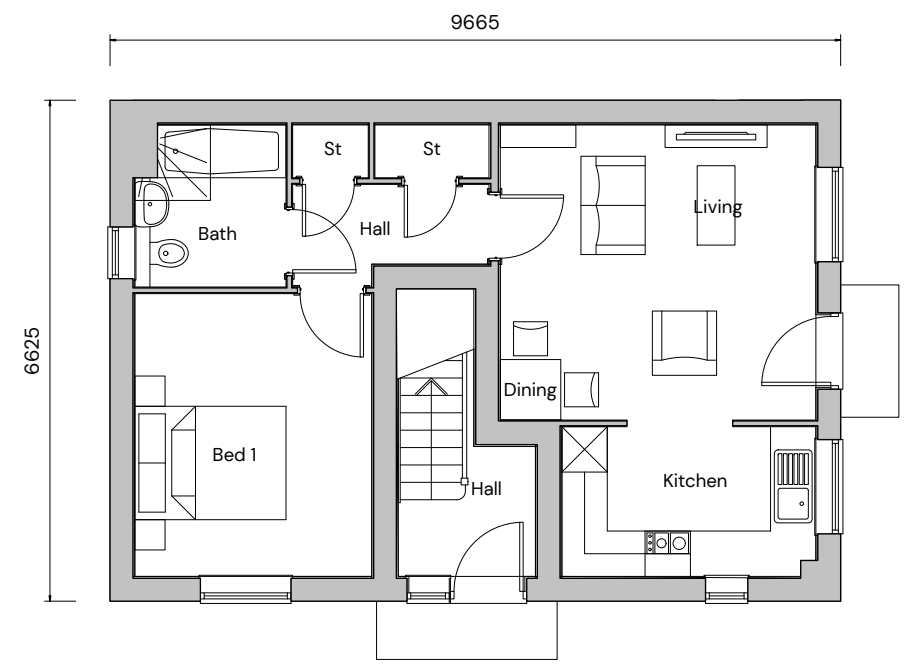


9665

6625


Ground Floor

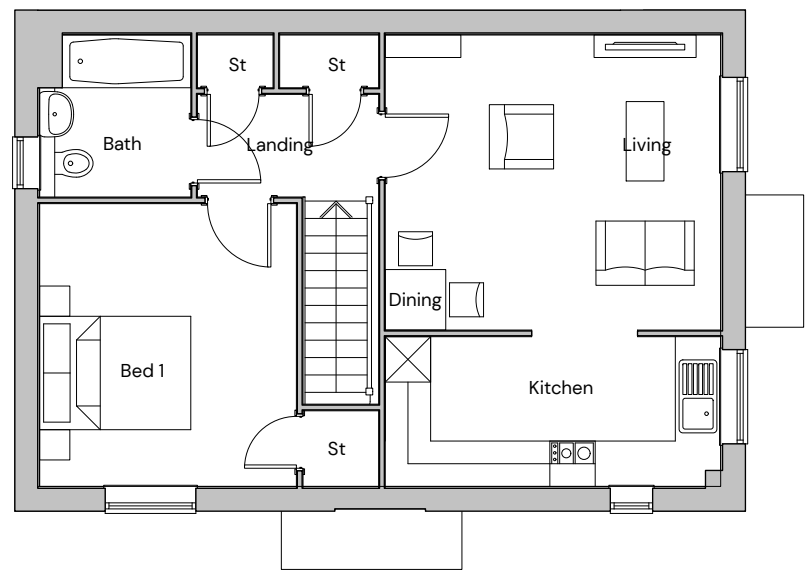

First Floor

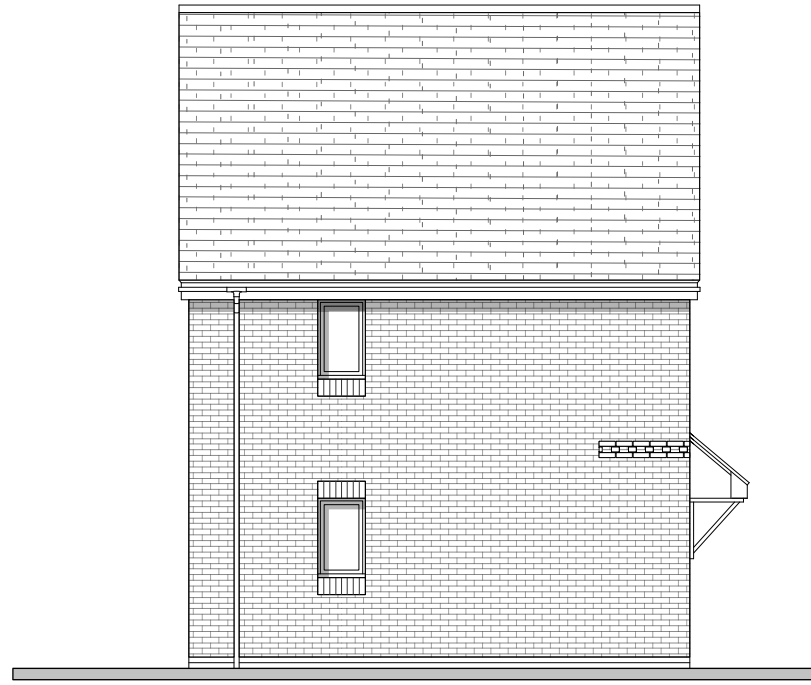

Side Elevation

 

Plot Numbers
As: 122-123
Handed: 106-107, 132-133


FORMER THAKEHAM MUSHROOM SITE - TYPE A1/A2 ELEVATIONS AND FLOORPLANS

| PEGASUSGROUP.CO.UK | TEAM/DRAWN BY: CLU | APPROVED BY: AV | DATE: 02/02/2026 | SCALE: 1:100@A3 | DRWG: P24-2268_DE_003_A_40 | CLIENT: BELLWAY HOMES |



All Intellectual Property Rights (including copyright) in or arising out of this drawing and the building works depicted are owned by Pegasus Planning Group Ltd (Pegasus Group) and may not be reproduced and/or copied without a written licence. Pegasus Group accepts no liability for any use of this drawing other than its original purpose and by the original client except in circumstances where approval for use has been supplied by Pegasus Group in writing. Use only written dimensions. Drawing prepared for planning application purposes only. DO NOT SCALE (or use) for construction, sales or any other purpose. Any queries to be reported to Pegasus Group for clarification. © Pegasus Planning Group Limited. © Crown copyright and database rights OS 100042095. Promap. Licence number 000020449. Emapster Licence number 000038173. Terms & Conditions @pegasusgroup.co.uk


**Note: Front elevation is coloured for illustration purposes.
please refer to materials plan for specific materials.**

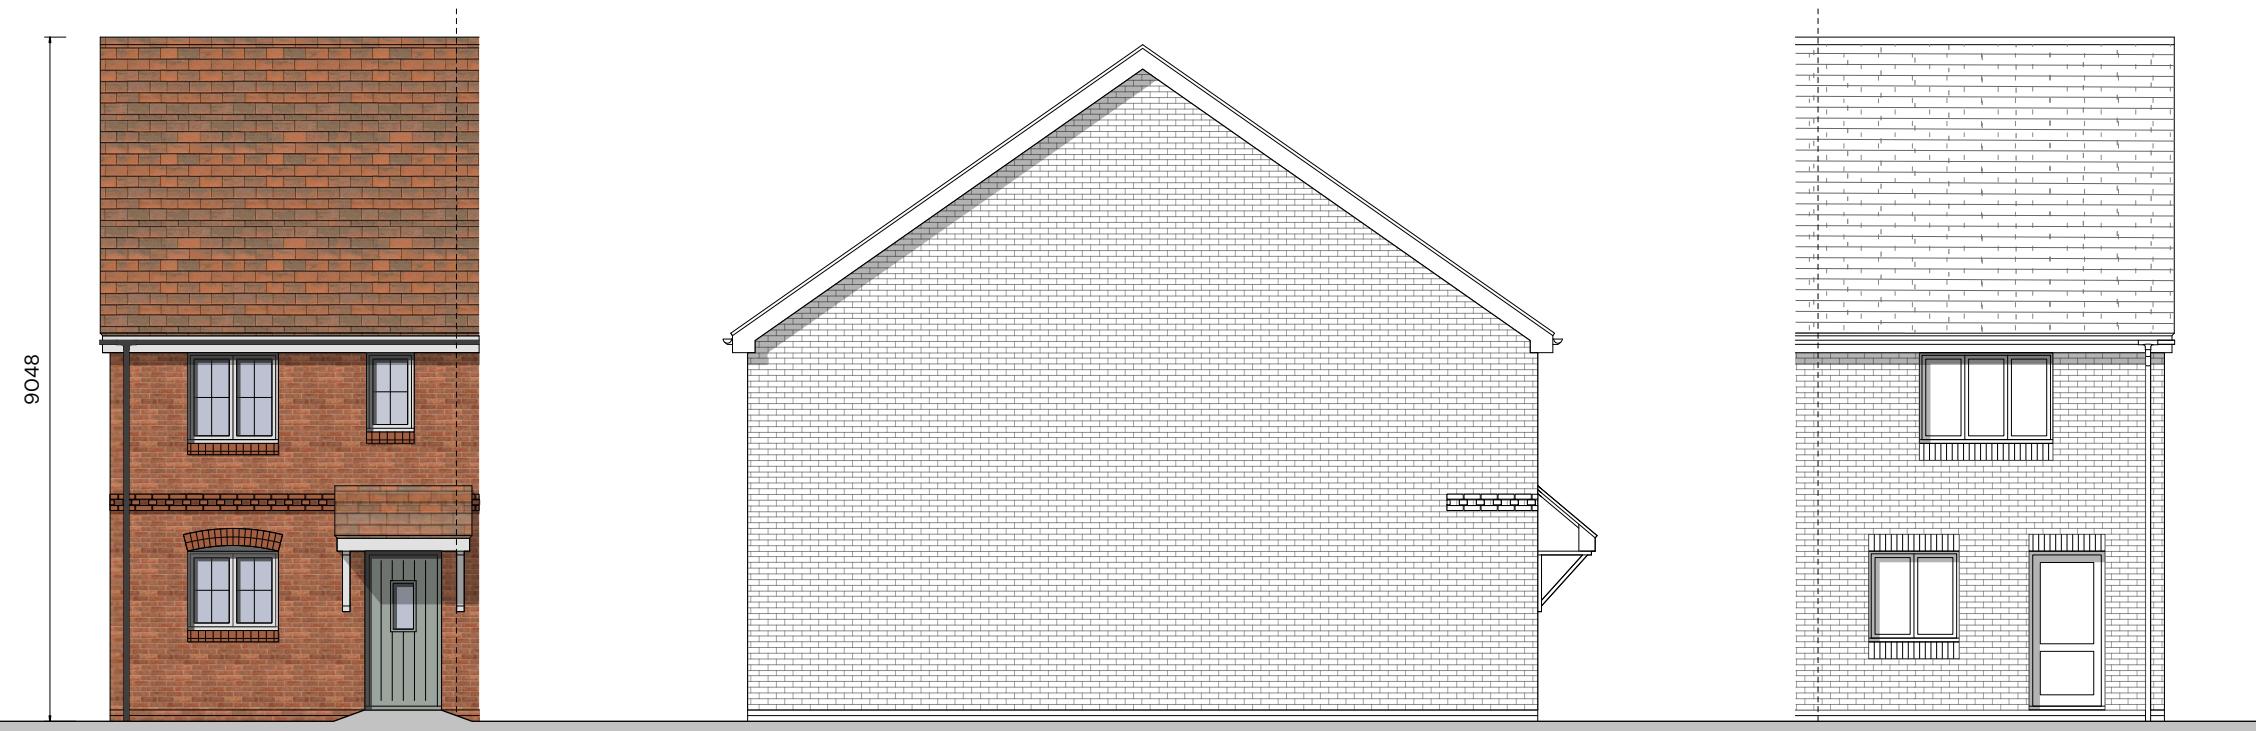


Front Elevation

Side Elevation


Rear Elevation

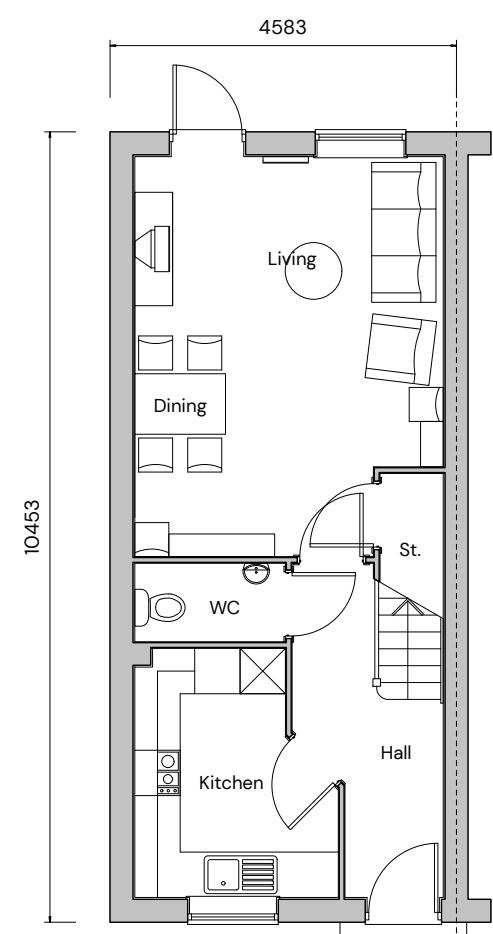

Ground Floor

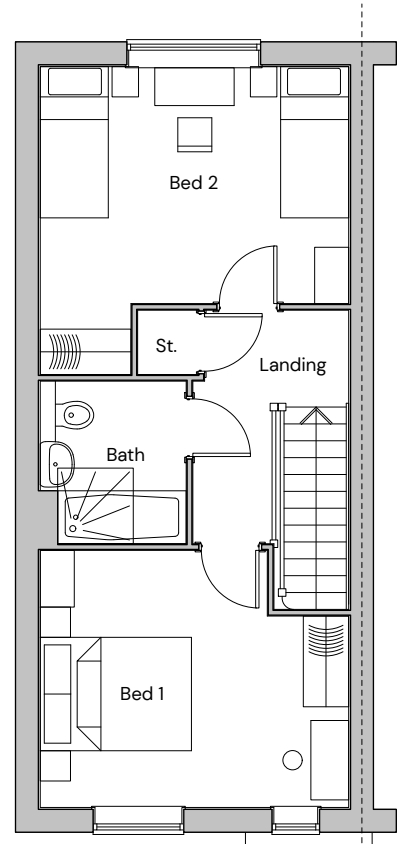

First Floor

 

Plot Numbers
As: 24, 26, 131, 150
Handed: 23, 25, 147

FORMER THAKEHAM MUSHROOM SITE - TYPE A3 ELEVATIONS AND FLOORPLANS

PEGASUSGROUP.CO.UK | TEAM/DRAWN BY: CLU | APPROVED BY: AV | DATE: 09/02/2026 | SCALE: 1:100@A3 | DRWG: P24-2268_DE_003_B_41 | CLIENT: BELLWAY HOMES |




ISSUE:
All Intellectual Property Rights (including copyright) in or arising out of this drawing and the building works depicted are owned by Pegasus Planning Group Ltd (Pegasus Group) and may not be reproduced and/or copied without a written licence. Pegasus Group accepts no liability for any use of this drawing other than its original purpose and by the original client except in circumstances where approval for use has been supplied by Pegasus Group in writing. Use only written dimensions. Drawing prepared for planning application purposes only. DO NOT SCALE (or use) for construction, sales or any other purpose. Any queries to be reported to Pegasus Group for clarification. © Pegasus Planning Group Limited. © Crown copyright and database rights OS 100042095. Promap. Licence number 100020449. Envelope Licence number 00003873. Terms & Conditions @pegasusgroup.co.uk

Note: Front elevation is coloured for illustration purposes.
please refer to materials plan for specific materials.




Front Elevation


Rear Elevation

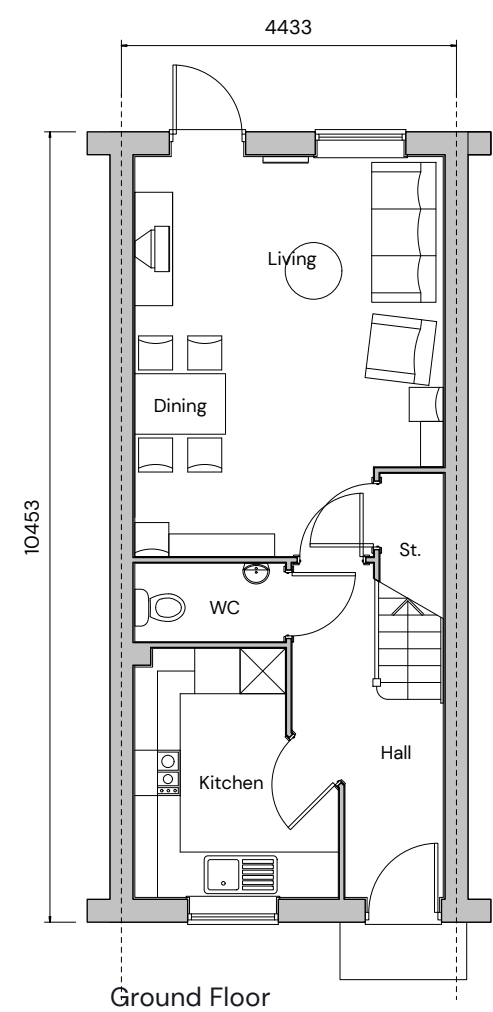

Ground Floor

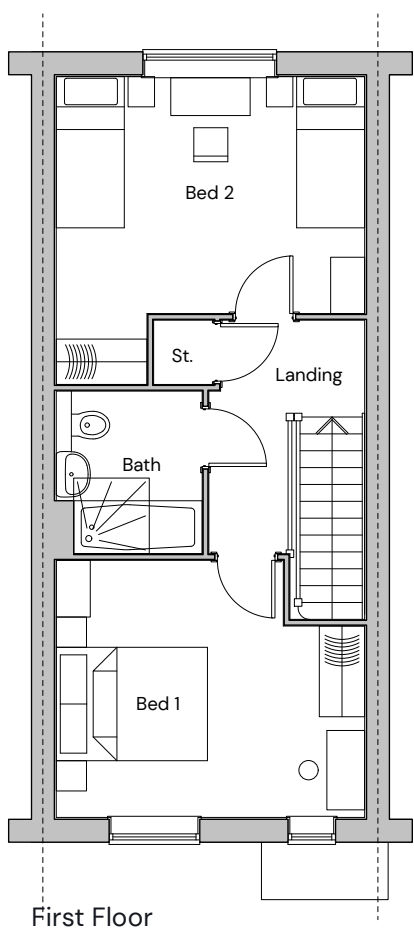

First Floor

 

Plot Numbers
As: 148
Handed: 129, 130, 149

FORMER THAKEHAM MUSHROOM SITE - TYPE A3 ELEVATIONS AND FLOORPLANS

| PEGASUSGROUP.CO.UK | TEAM/DRAWN BY: CLU | APPROVED BY: AV | DATE: 09/02/2026 | SCALE: 1:100@A3 | DRWG: P24-2268_DE_003_B_43 | CLIENT: BELLWAY HOMES |




All Intellectual Property Rights (including copyright) in or arising out of this drawing and the building works depicted are owned by Pegasus Planning Group Ltd (Pegasus Group) and may not be reproduced and/or copied without a written licence. Pegasus Group accepts no liability for any use of this drawing other than its original purpose and by the original client except in circumstances where approval for use has been supplied by Pegasus Group in writing. Use only written dimensions. Drawing prepared for planning application purposes only. DO NOT SCALE (or use) for construction, sales or any other purpose. Any queries to be reported to Pegasus Group for clarification. © Pegasus Planning Group Limited. © Crown copyright and database rights OS 100042095. Promap. Licence number 100020449. Employer Licence number 010003873. Terms & Conditions @pegasusgroup.co.uk


**Note: Front elevation is coloured for illustration purposes.
please refer to materials plan for specific materials.**




Front Elevation

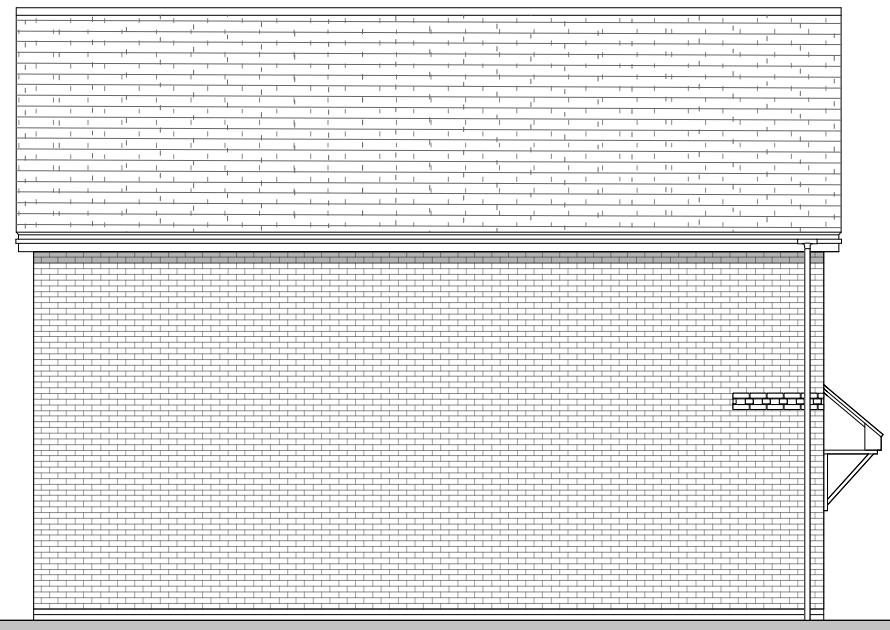


Side Elevation

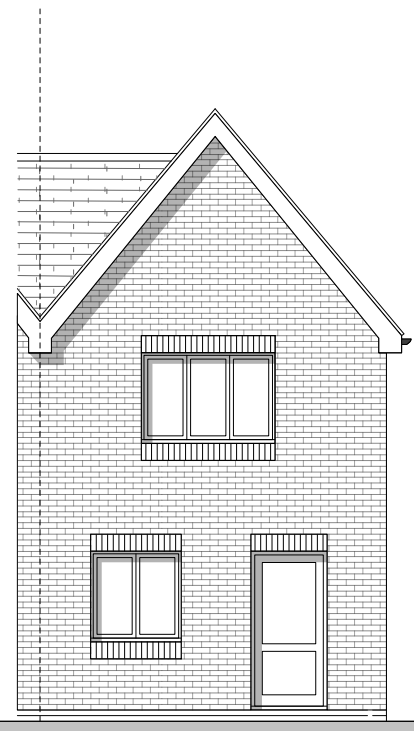


Rear Elevation

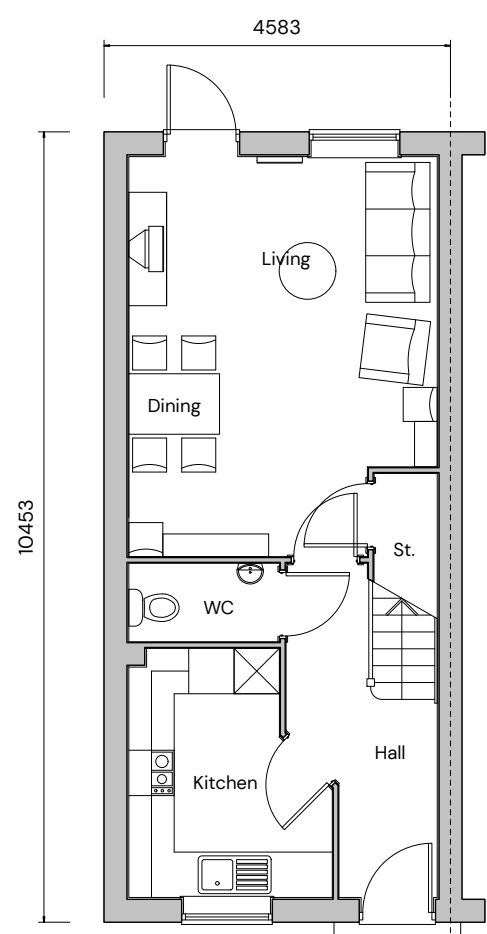

Ground Floor

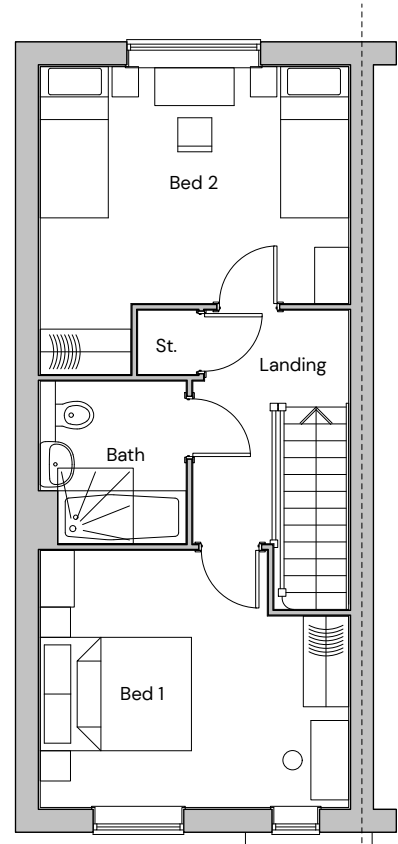

First Floor

 

Plot Numbers
As: 112, 119
Handed: 110, 117

FORMER THAKEHAM MUSHROOM SITE - TYPE A3 ELEVATIONS AND FLOORPLANS

| PEGASUSGROUP.CO.UK | TEAM/DRAWN BY: CLU | APPROVED BY: AV | DATE: 09/02/2026 | SCALE: 1:100@A3 | DRWG: P24-2268_DE_003_B_42 | CLIENT: BELLWAY HOMES |




All Intellectual Property Rights (including copyright) in or arising out of this drawing and the building works depicted are owned by Pegasus Planning Group Ltd (Pegasus Group) and may not be reproduced and/or copied without a written licence. Pegasus Group accepts no liability for any use of this drawing other than its original purpose and by the original client except in circumstances where approval for use has been supplied by Pegasus Group in writing. Use only written dimensions. Drawing prepared for planning application purposes only. DO NOT SCALE (or use) for construction, sales or any other purpose. Any queries to be reported to Pegasus Group for clarification. © Pegasus Planning Group Limited. © Crown copyright and database rights OS 100042095. Promap. Licence number 000020449. Employer Licence number 00003873. Terms & Conditions @pegasusgroup.co.uk

Note: Front elevation is coloured for illustration purposes.
please refer to materials plan for specific materials.




Front Elevation


Rear Elevation

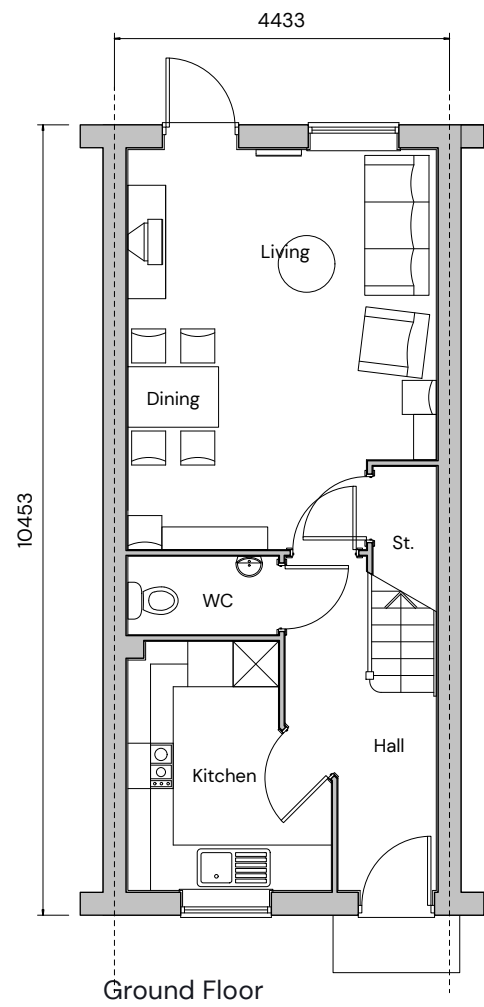

Ground Floor

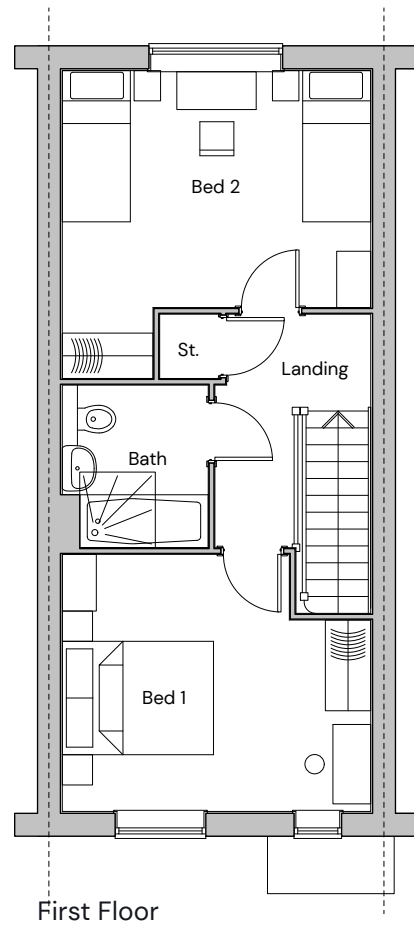

First Floor

 

Plot Numbers
As: 111
Handed: 118


FORMER THAKEHAM MUSHROOM SITE - TYPE A3 ELEVATIONS AND FLOORPLANS

All Intellectual Property Rights (including copyright) in or arising out of this drawing and the building works depicted are owned by Pegasus Planning Group Ltd (Pegasus Group) and may not be reproduced and/or copied without a written licence. Pegasus Group accepts no liability for any use of this drawing other than its original purpose and by the original client except in circumstances where approval for use has been supplied by Pegasus Group in writing. Use only written dimensions. Drawing prepared for planning application purposes only. DO NOT SCALE (or use) for construction, sales or any other purpose. Any errors to be reported to Pegasus Group for clarification. © Pegasus Planning Group Limited. © Crown copyright and database rights. OS 100042095. Promap. Licence number 100020449. Enlarger Licence number 100003873. Terms & Conditions @pegasusgroup.co.uk



9133


Front Elevation

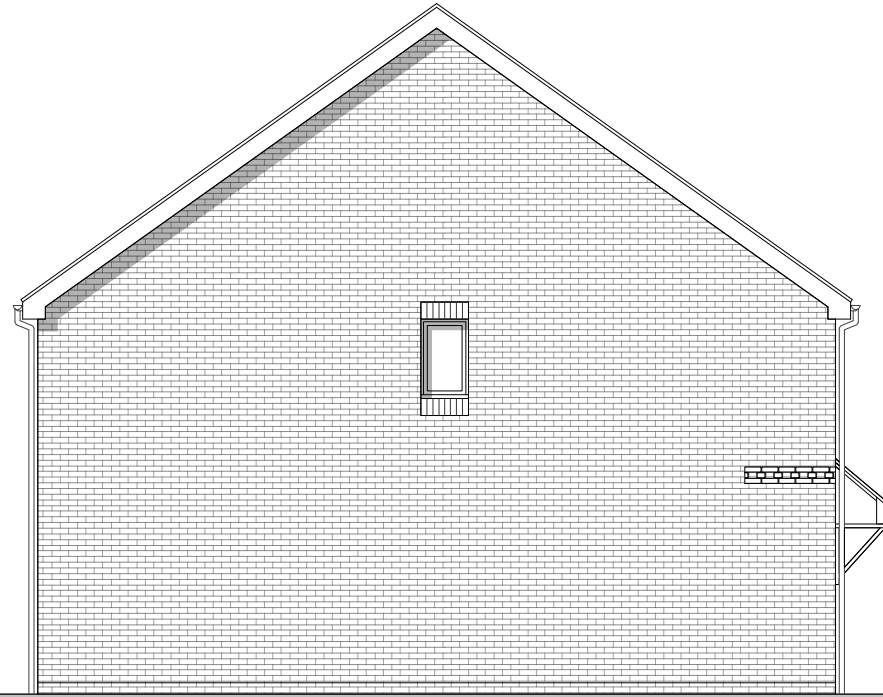


Side Elevation



Rear Elevation

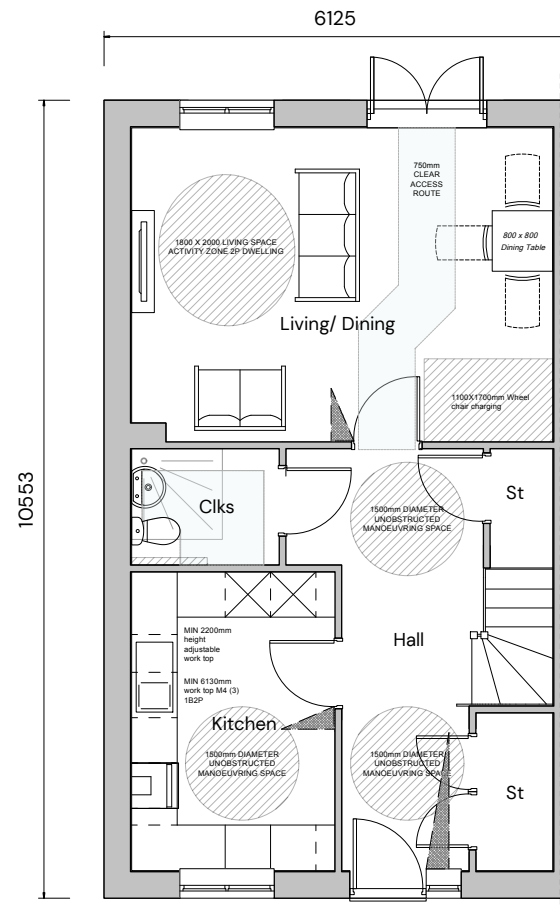

Ground Floor

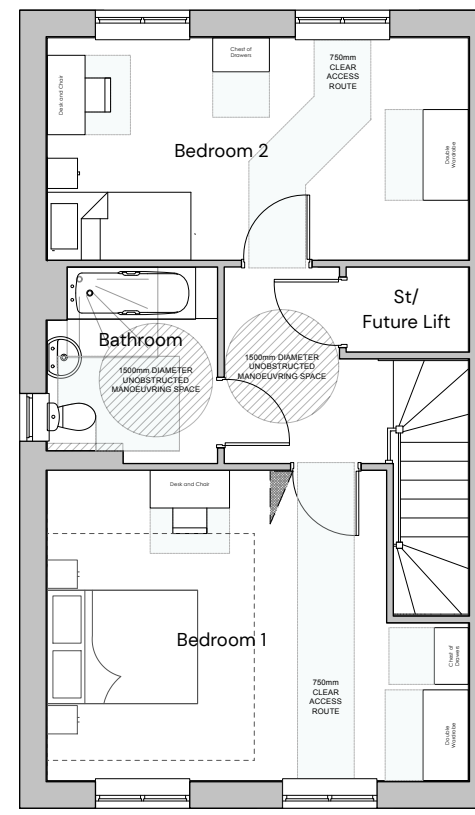

First Floor



Plot Numbers
As: 68, 137
Handed: 67, 136

FORMER THAKEHAM MUSHROOM SITE - TYPE A4 ELEVATIONS AND FLOORPLANS

| PEGASUSGROUP.CO.UK | TEAM/DRAWN BY: CLU | APPROVED BY: AV | DATE: 02/02/2026 | SCALE: 1:100@A3 | DRWG: P24-2268_DE_003_A_44 | CLIENT: BELLWAY HOMES |




All Intellectual Property Rights (including copyright) in or arising out of this drawing and the building works depicted are owned by Pegasus Planning Group Ltd (Pegasus Group) and may not be reproduced and/or copied without a written licence. Pegasus Group accepts no liability for any use of this drawing other than its original purpose and by the original client except in circumstances where approval for use has been supplied by Pegasus Group in writing. Use only written dimensions. Drawing prepared for planning application purposes only. DO NOT SCALE (or use) for construction, sales or any other purpose. Any queries to be reported to Pegasus Group for clarification. © Pegasus Planning Group Limited. © Crown copyright and database rights. OS 100042095. Promap. Licence number 100020449. Employer Licence number 000038173. Terms & Conditions @pegasusgroup.co.uk

Note: Front elevation is coloured for illustration purposes. please refer to materials plan for specific materials.



7995


Front Elevation

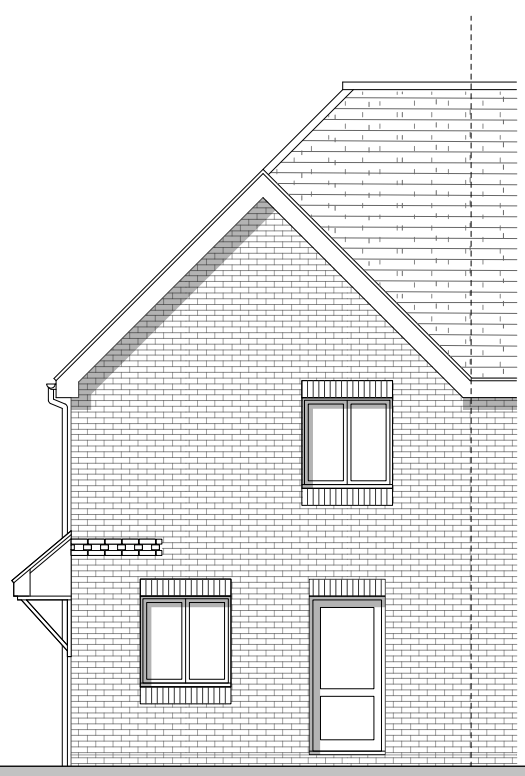


Side Elevation




Side Elevation

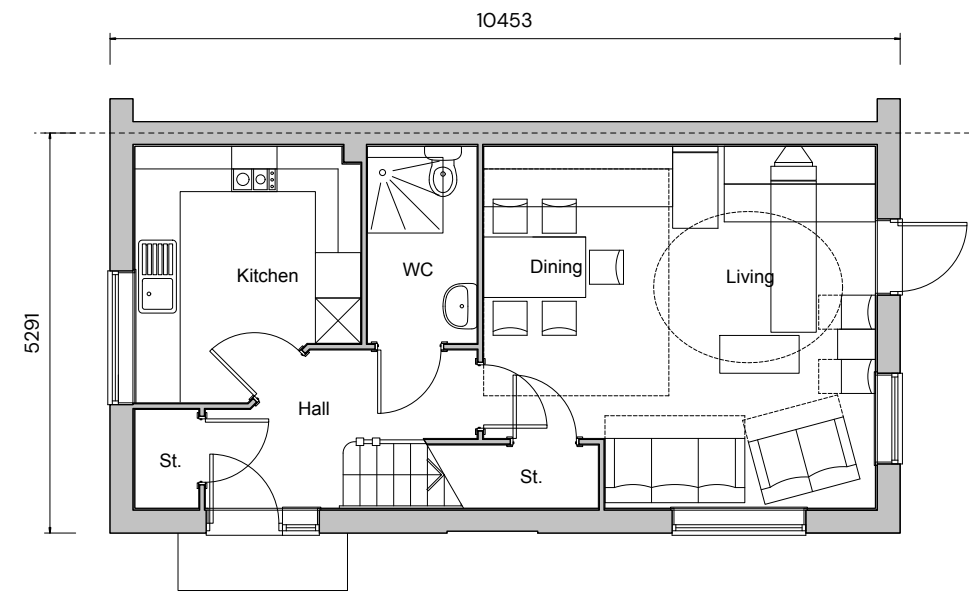

Ground Floor

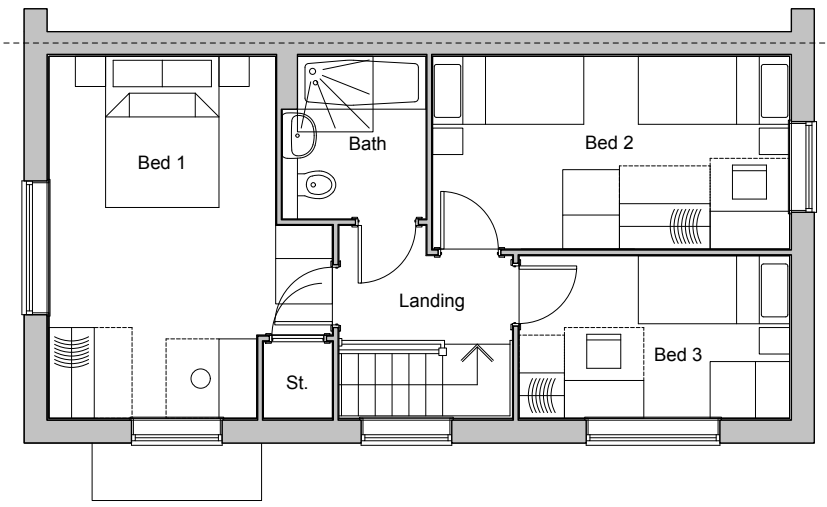

First Floor

 

Plot Numbers
As: 56, 128
Handed:


FORMER THAKEHAM MUSHROOM SITE - TYPE A5 ELEVATIONS AND FLOORPLANS

| PEGASUSGROUP.CO.UK | TEAM/DRAWN BY: CLU | APPROVED BY: AV | DATE: 02/02/2026 | SCALE: 1:100@A3 | DRWG: P24-2268_DE_003_A_45 | CLIENT: BELLWAY HOMES |



All Intellectual Property Rights (including copyright) in or arising out of this drawing and the building works depicted are owned by Pegasus Planning Group Ltd (Pegasus Group) and may not be reproduced and/or copied without a written licence. Pegasus Group accepts no liability for any use of this drawing other than for its original purpose and by the original client except in circumstances where approval for use has been supplied by Pegasus Group in writing. Use only written dimensions. Drawing prepared for planning application purposes only. DO NOT SCALE (or use) for construction, sales or any other purpose. Any queries to be reported to Pegasus Group for clarification. © Pegasus Planning Group Limited. © Crown copyright and database rights OS 100042095. Promap. Licence number 400020449. Envelope Licence number 000003873. Terms & Conditions @pegasusgroup.co.uk


Note: Front elevation is coloured for illustration purposes. please refer to materials plan for specific materials.

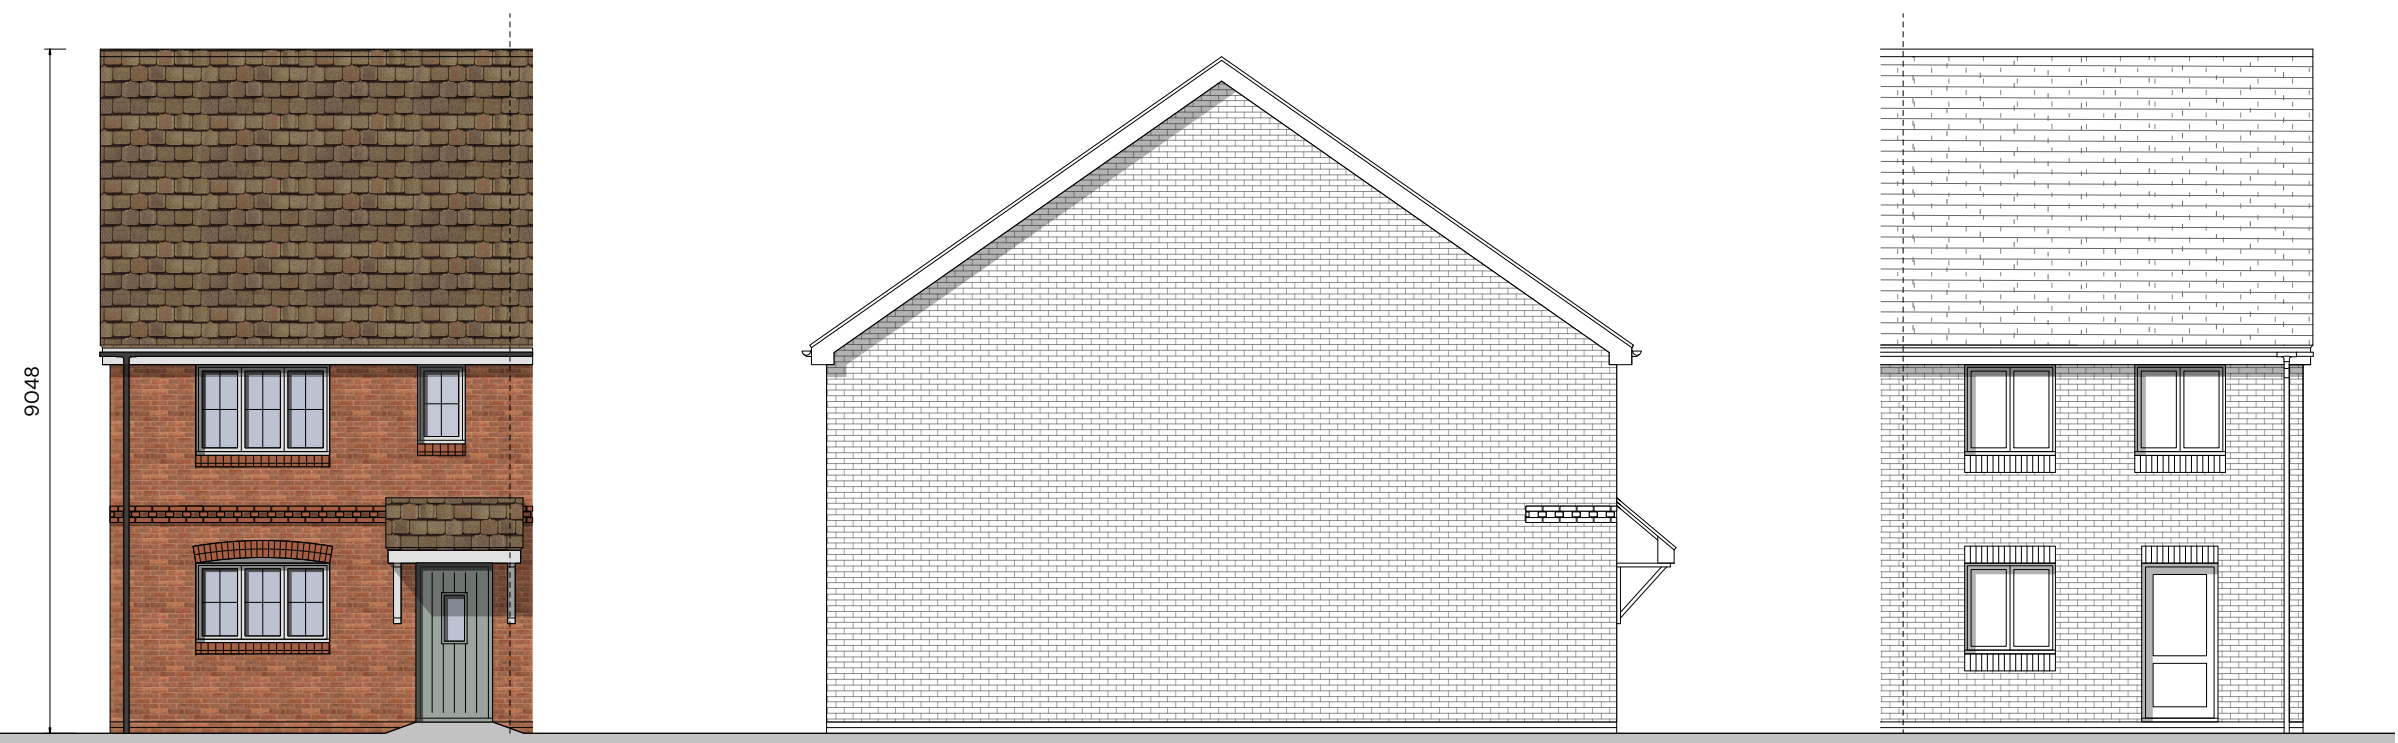


Front Elevation

Side Elevation


Rear Elevation

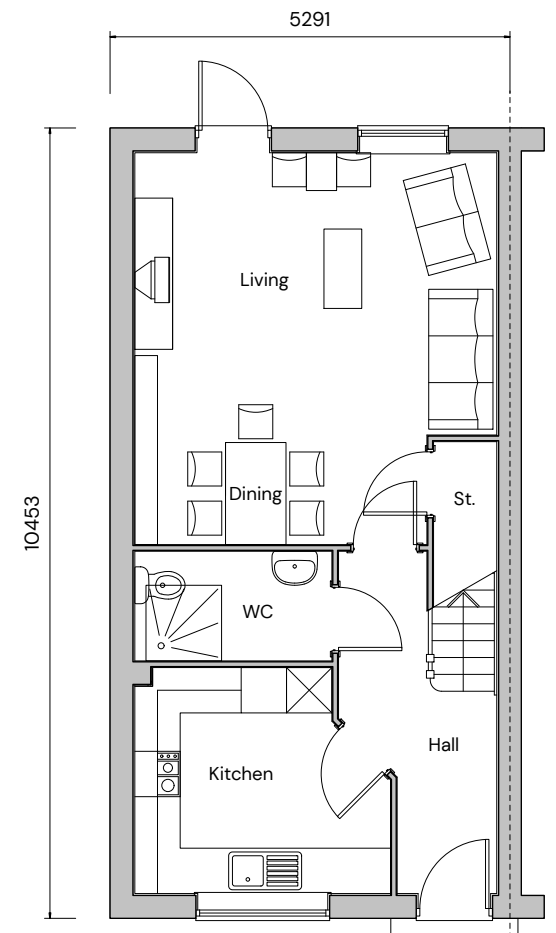

Ground Floor

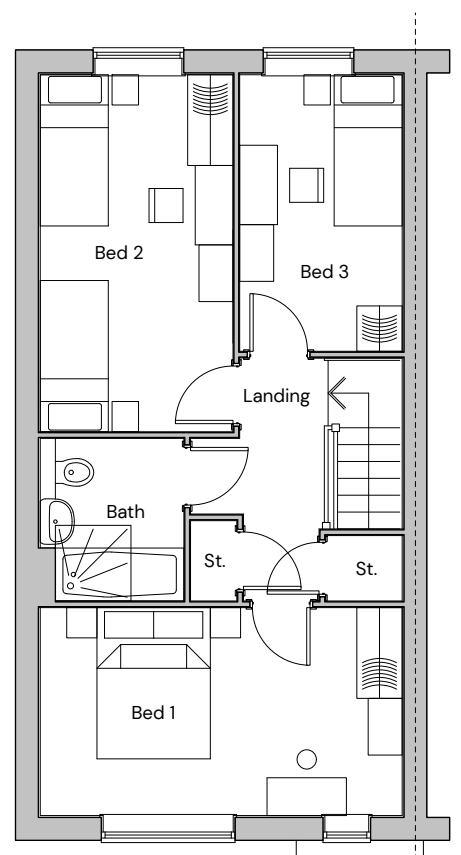

First Floor

 

Plot Numbers
As: 22, 28, 34, 36, 38, 57, 59
Handed: 21, 27, 33, 35, 37, 58


FORMER THAKEHAM MUSHROOM SITE - TYPE A6 ELEVATIONS AND FLOORPLANS

| PEGASUSGROUP.CO.UK | TEAM/DRAWN BY: CLU | APPROVED BY: AV | DATE: 09/02/2026 | SCALE: 1:100@A3 | DRWG: P24-2268_DE_003_B_46 | CLIENT: BELLWAY HOMES |



All Intellectual Property Rights (including copyright) in or arising out of this drawing and the building works depicted are owned by Pegasus Planning Group Ltd (Pegasus Group) and may not be reproduced and/or copied without a written licence. Pegasus Group accepts no liability for any use of this drawing other than its original purpose and by the original client except in circumstances where approval for use has been supplied by Pegasus Group in writing. Use only written dimensions. Drawing prepared for planning application purposes only. DO NOT SCALE (or use) for construction, sales or any other purpose. Any queries to be reported to Pegasus Group for clarification. © Pegasus Planning Group Limited. © Crown copyright and database rights OS 100042095. Promap. Licence number 400020449. Envelope Licence number 00003873. Terms & Conditions @pegasusgroup.co.uk


Note: Front elevation is coloured for illustration purposes. please refer to materials plan for specific materials.

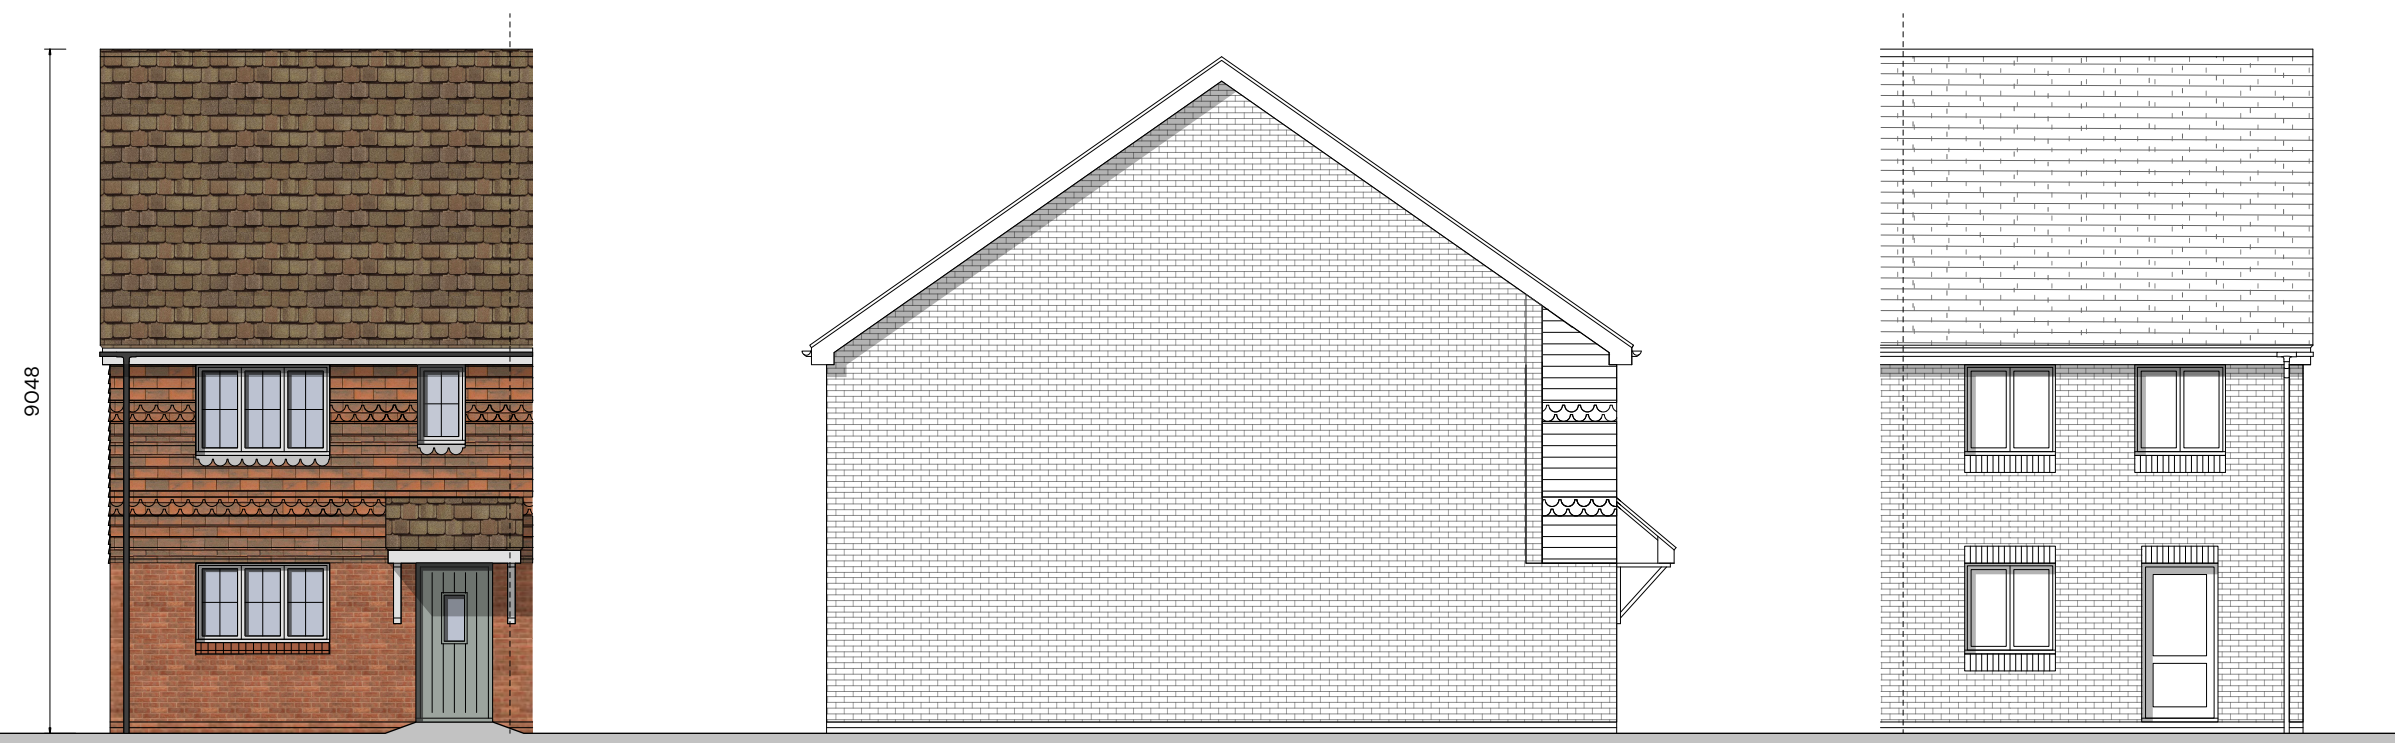


Front Elevation

Side Elevation


Rear Elevation

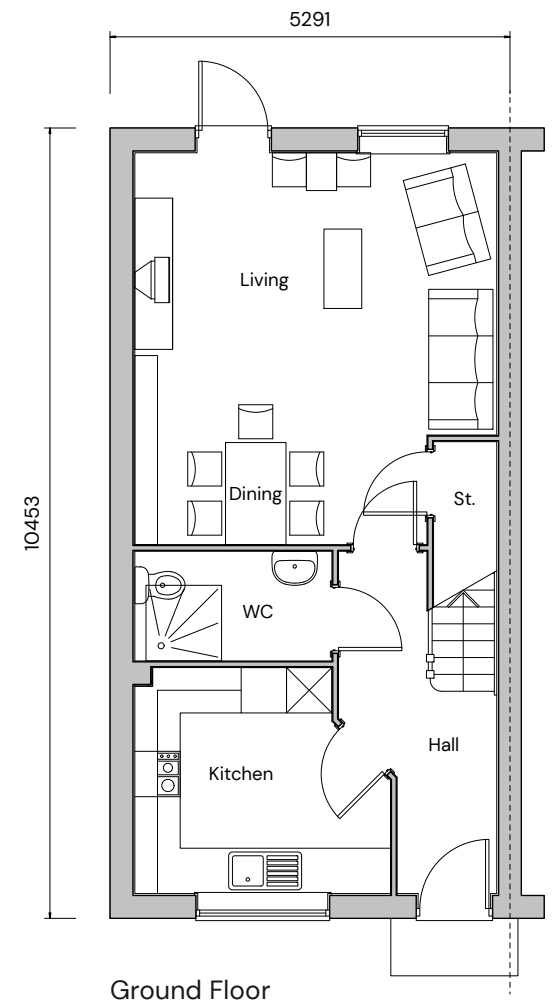

Ground Floor

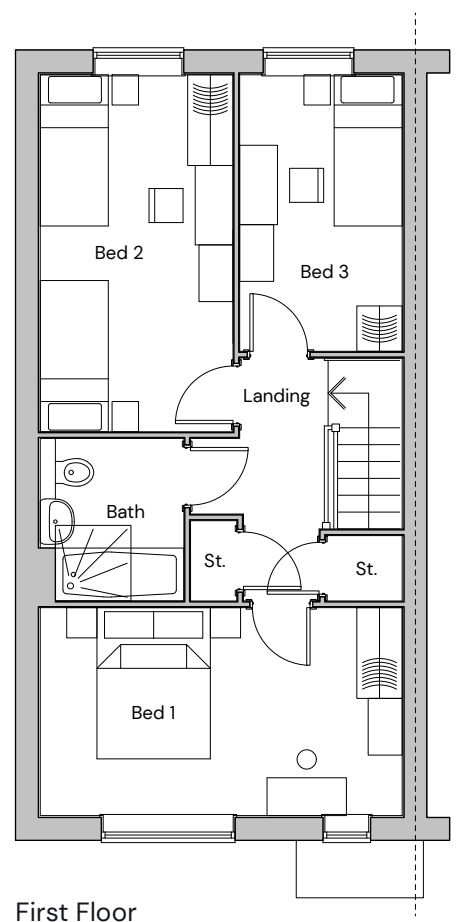

First Floor

 

Plot Numbers
As: 70
Handed: 69

FORMER THAKEHAM MUSHROOM SITE - TYPE A6 ELEVATIONS AND FLOORPLANS

| PEGASUSGROUP.CO.UK | TEAM/DRAWN BY: CLU | APPROVED BY: AV | DATE: 09/02/2026 | SCALE: 1:100@A3 | DRWG: P24-2268_DE_003_B_65 | CLIENT: BELLWAY HOMES |




All Intellectual Property Rights (including copyright) in or arising out of this drawing and the building works depicted are owned by Pegasus Planning Group Ltd (Pegasus Group) and may not be reproduced and/or copied without a written licence. Pegasus Group accepts no liability for any use of this drawing other than its original purpose and by the original client except in circumstances where approval for use has been supplied by Pegasus Group in writing. Use only written dimensions. Drawing prepared for planning application purposes only. DO NOT SCALE (or use) for construction, sales or any other purpose. Any queries to be reported to Pegasus Group for clarification. © Pegasus Planning Group Limited. © Crown copyright and database rights OS 100042095. Promap. Licence number 400020449. Envelope Licence number 00003873. Terms & Conditions @pegasusgroup.co.uk

**Note: Front elevation is coloured for illustration purposes.
please refer to materials plan for specific materials.**




Front Elevation

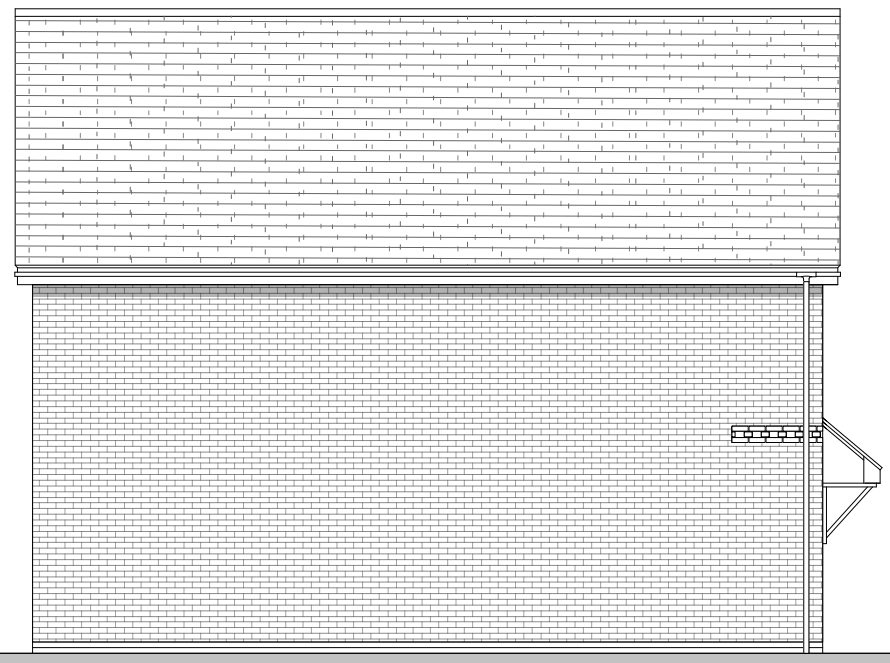


Side Elevation




Rear Elevation

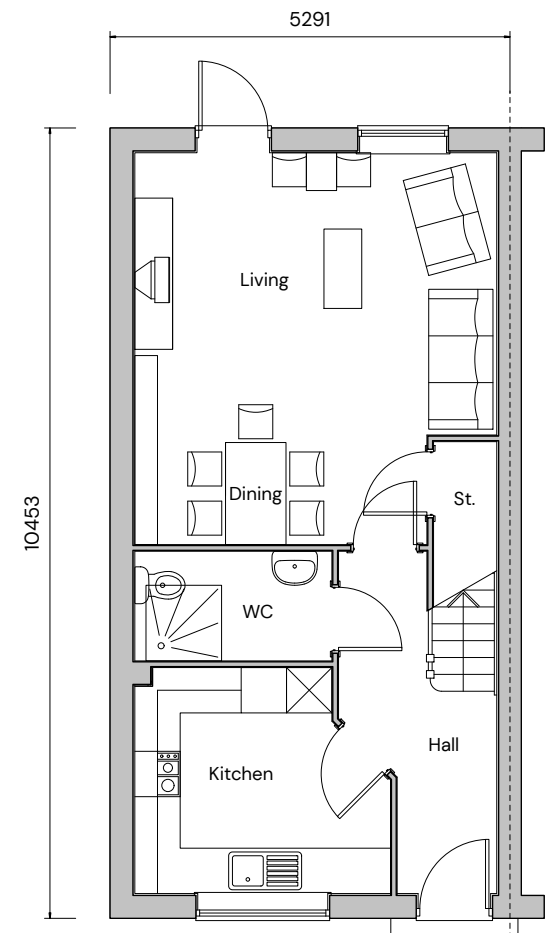

Ground Floor

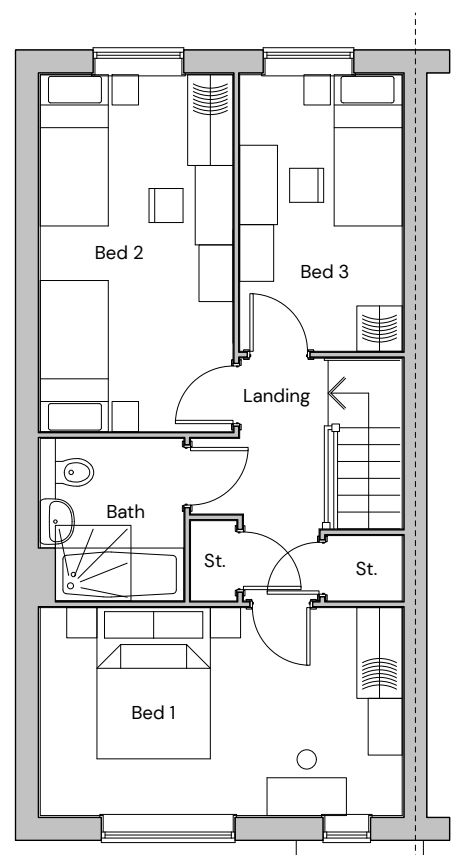

First Floor

 

Plot Numbers
As: 109, 121
Handed: 108, 120


FORMER THAKEHAM MUSHROOM SITE - TYPE A6 ELEVATIONS AND FLOORPLANS

PEGASUSGROUP.CO.UK | TEAM/DRAWN BY: CLU | APPROVED BY: AV | DATE: 11/02/2026 | SCALE: 1:100@A3 | DRWG: P24-2268_DE_003_B_47 | CLIENT: BELLWAY HOMES |



All Intellectual Property Rights (including copyright) in or arising out of this drawing and the building works depicted are owned by Pegasus Planning Group Ltd (Pegasus Group) and may not be reproduced and/or copied without a written licence. Pegasus Group accepts no liability for any use of this drawing other than its original purpose and by the original client except in circumstances where approval for use has been supplied by Pegasus Group in writing. Use only written dimensions. Drawing prepared for planning application purposes only. DO NOT SCALE (or use) for construction, sales or any other purpose. Any queries to be reported to Pegasus Group for clarification. © Pegasus Planning Group Limited. © Crown copyright and database rights OS 100042095. Promap. Licence number 400020449. Envelope Licence number 000003873. Terms & Conditions @pegasusgroup.co.uk


Note: Front elevation is coloured for illustration purposes. please refer to materials plan for specific materials.

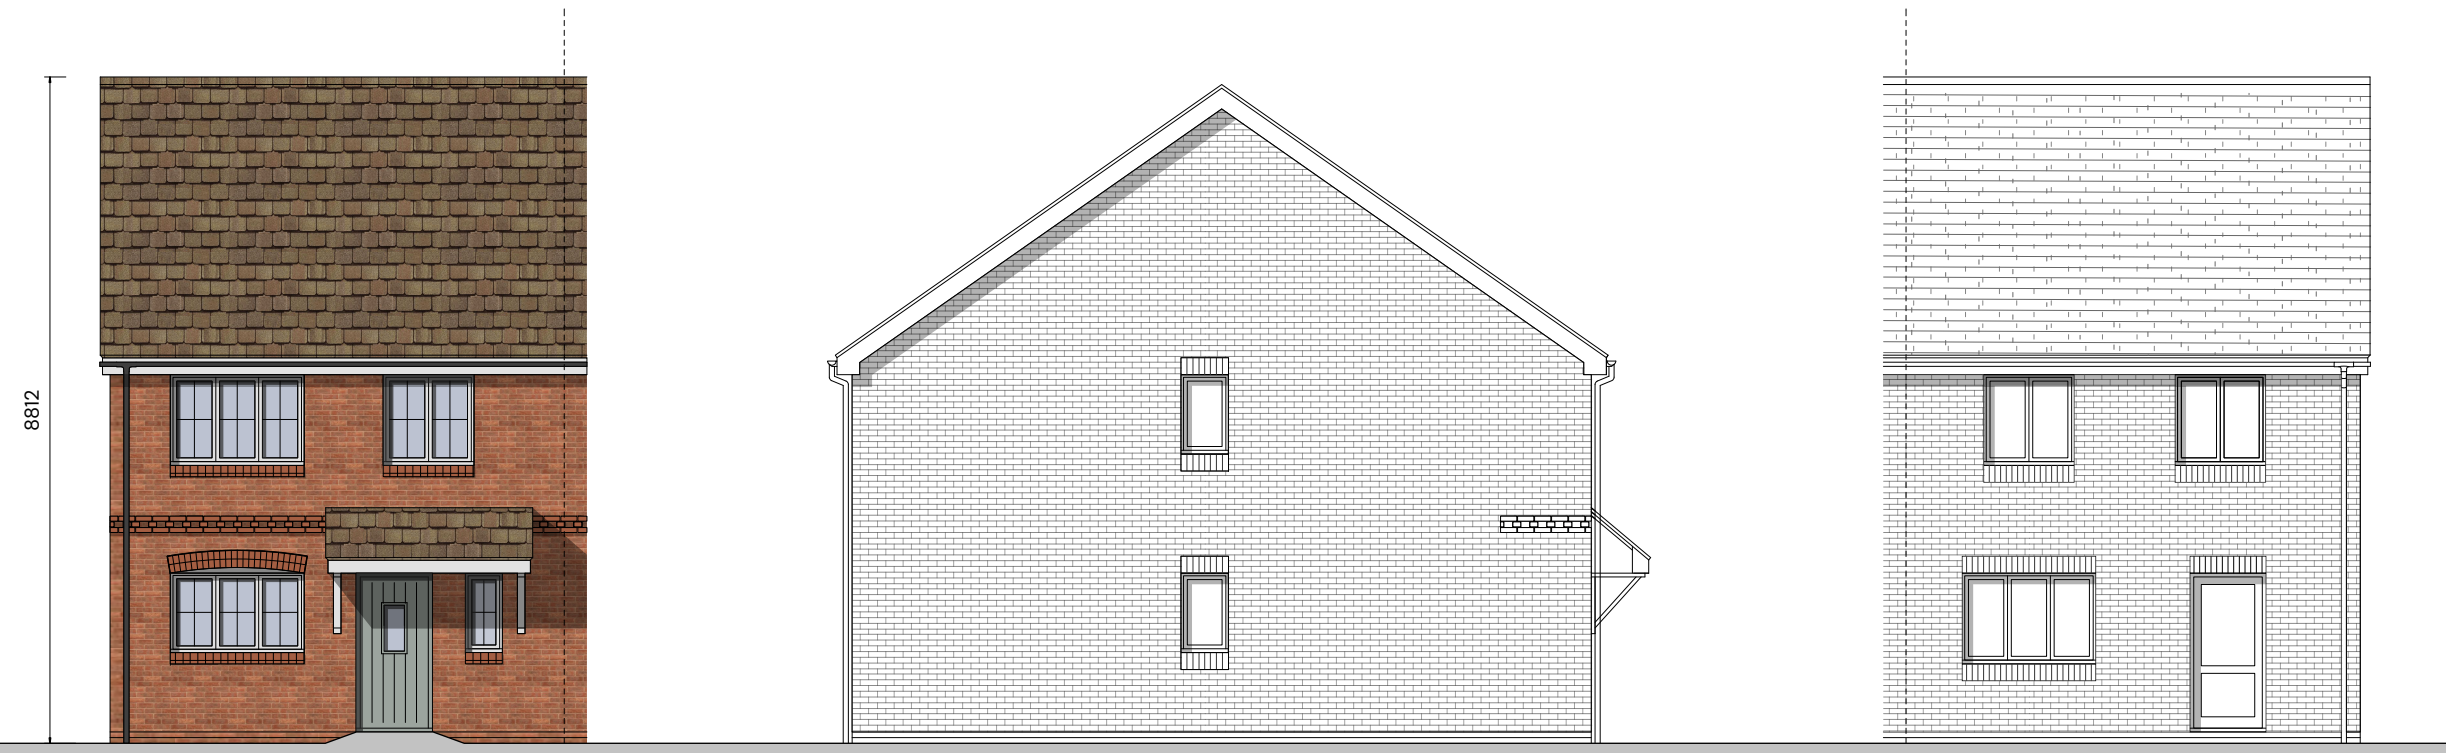


Front Elevation

Side Elevation


Rear Elevation

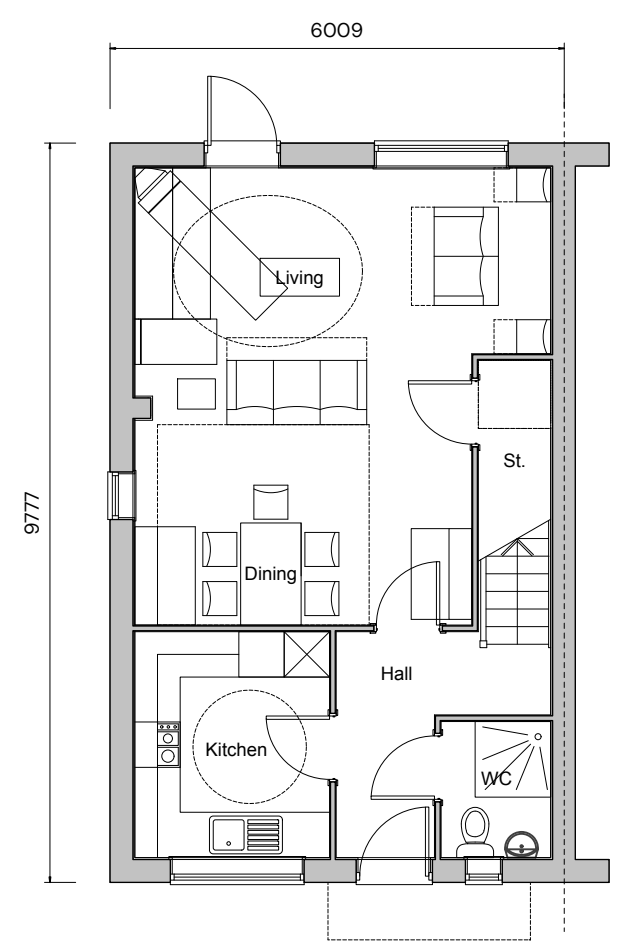

Ground Floor

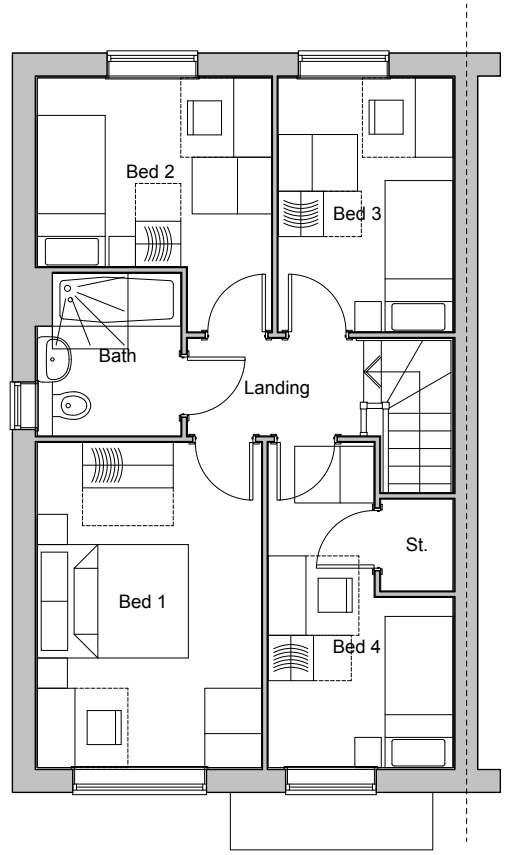

First Floor

 

Plot Numbers
As: 72, 135
Handed: 71, 134




FORMER THAKEHAM MUSHROOM SITE - TYPE A7 ELEVATIONS AND FLOORPLANS

| PEGASUSGROUP.CO.UK | TEAM/DRAWN BY: CLU | APPROVED BY: AV | DATE: 02/02/2026 | SCALE: 1:100@A3 | DRWG: P24-2268_DE_003_A_48 | CLIENT: BELLWAY HOMES |



All Intellectual Property Rights (including copyright) in or arising out of this drawing and the building works depicted are owned by Pegasus Planning Group Ltd (Pegasus Group) and may not be reproduced and/or copied without a written licence. Pegasus Group accepts no liability for any use of this drawing other than for its original purpose and by the original client except in circumstances where approval for use has been supplied by Pegasus Group in writing. Use only written dimensions. Drawing prepared for planning application purposes only. DO NOT SCALE (or use) for construction, sales or any other purpose. Any queries to be reported to Pegasus Group for clarification. © Pegasus Planning Group Limited. © Crown copyright and database rights OS 100042095. Promap. Licence number 100020449. Emapster Licence number 010003873. Terms & Conditions @pegasusgroup.co.uk

**Note: Front elevation is coloured for illustration purposes.
please refer to materials plan for specific materials.**

 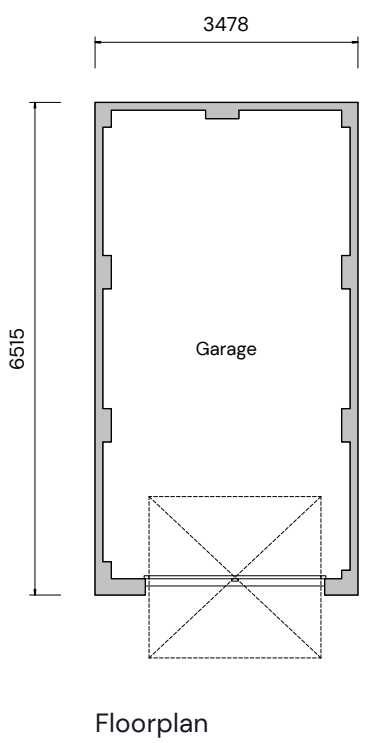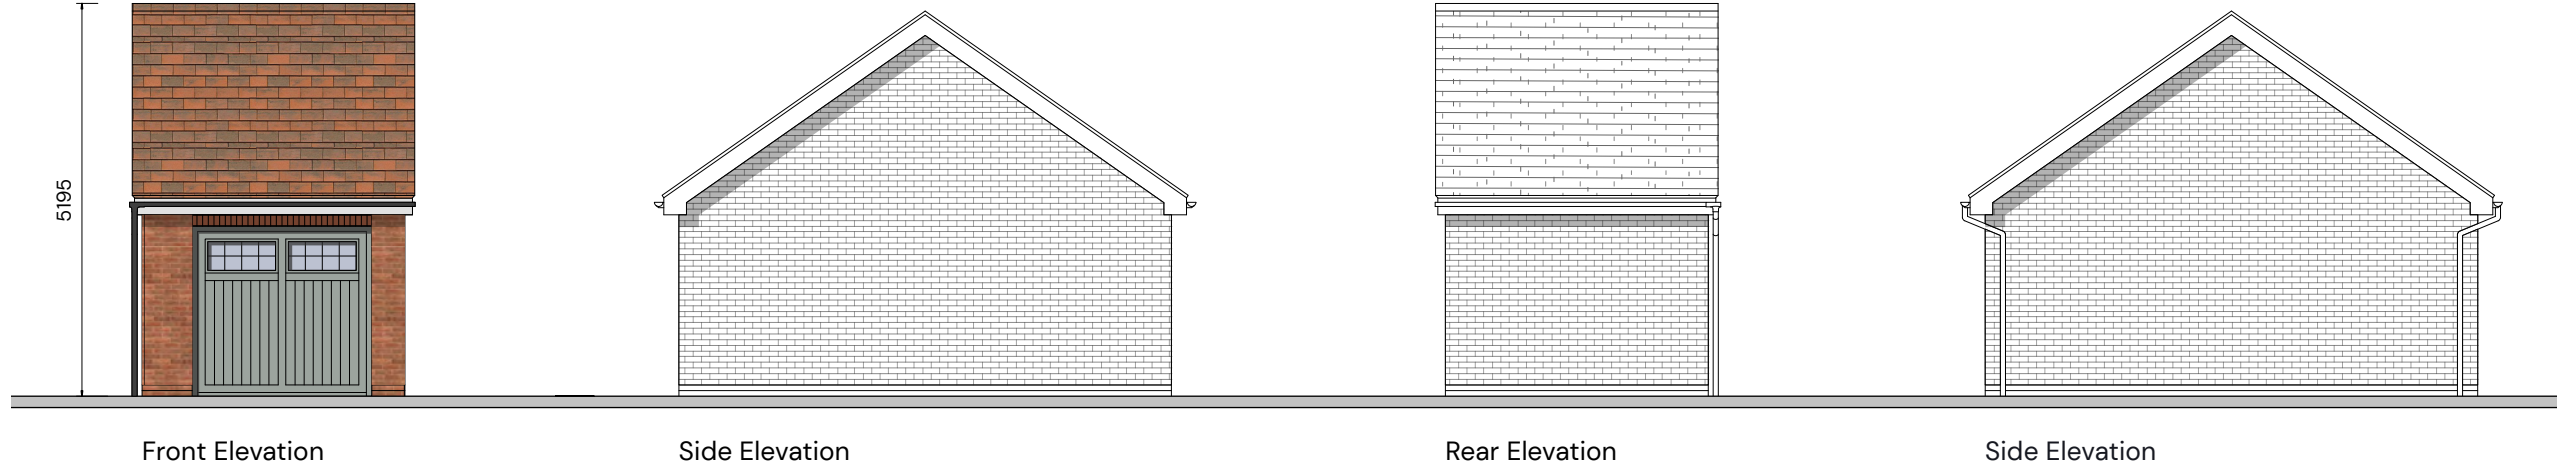

FORMER THAKEHAM MUSHROOM SITE – SINGLE GARAGE ELEVATIONS AND FLOORPLANS

| PEGASUSGROUP.CO.UK | TEAM/DRAWN BY: CLU | APPROVED BY: AV | DATE: 02/02/2026 | SCALE: 1:100@A3 | DRWG: P24-2268_DE_003_A_56 | CLIENT: BELLWAY HOMES |




All Intellectual Property Rights (including copyright) in or arising out of this drawing and the building works depicted are owned by Pegasus Planning Group Ltd (Pegasus Group) and may not be reproduced and/or copied without a written licence. Pegasus Group accepts no liability for any use of this drawing other than for its original purpose and by the original client except in circumstances where approval for use has been supplied by Pegasus Group in writing. Use only written dimensions. Drawing prepared for planning application purposes only. DO NOT SCALE (or use) for construction, sales or any other purpose. Any queries to be reported to Pegasus Group for clarification. © Pegasus Planning Group Limited. © Crown copyright and database rights OS 100042095. Promap. Licence number 100020449. Emapster Licence number 010003873. Terms & Conditions @pegasusgroup.co.uk

**Note: Front elevation is coloured for illustration purposes.
please refer to materials plan for specific materials.**




4006


Front Elevation

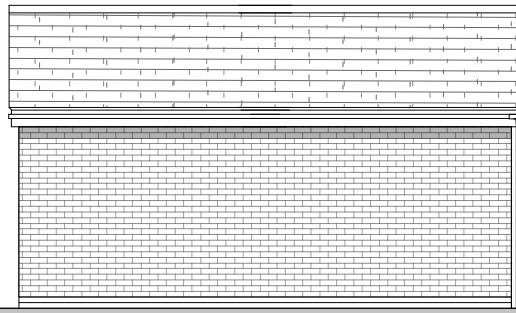


Side Elevation

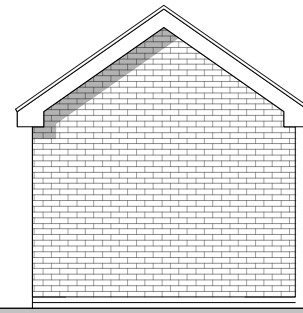

Rear Elevation

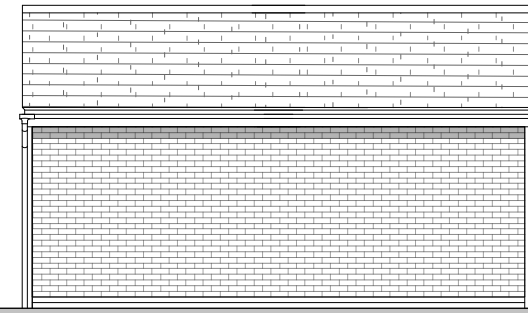

Side Elevation

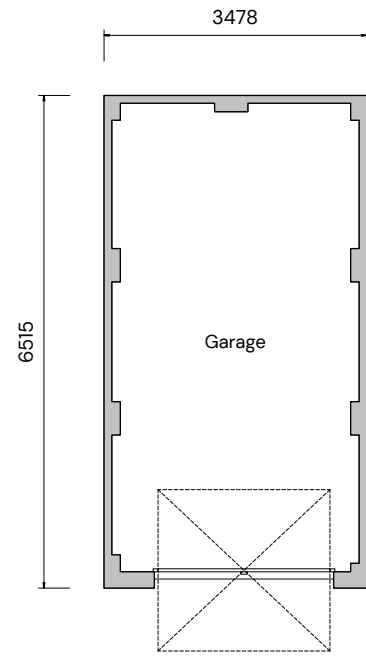


3478

6515

Garage

Floorplan

 



FORMER THAKEHAM MUSHROOM SITE – SINGLE GARAGE ELEVATIONS AND FLOORPLANS

| PEGASUSGROUP.CO.UK | TEAM/DRAWN BY: CLU | APPROVED BY: AV | DATE: 02/02/2026 | SCALE: 1:100@A3 | DRWG: P24-2268_DE_003_A_57 | CLIENT: BELLWAY HOMES |




All Intellectual Property Rights (including copyright) in or arising out of this drawing and the building works depicted are owned by Pegasus Planning Group Ltd (Pegasus Group) and may not be reproduced and/or copied without a written licence. Pegasus Group accepts no liability for any use of this drawing other than for its original purpose and by the original client except in circumstances where approval for use has been supplied by Pegasus Group in writing. Use only written dimensions. Drawing prepared for planning application purposes only. DO NOT SCALE (or use) for construction, sales or any other purpose. Any queries to be reported to Pegasus Group for clarification. © Pegasus Planning Group Limited. © Crown copyright and database rights OS 100042095. Promap. Licence number 100020449. Enquiries to: 020303873. Terms & Conditions @pegasusgroup.co.uk

**Note: Front elevation is coloured for illustration purposes.
please refer to materials plan for specific materials.**

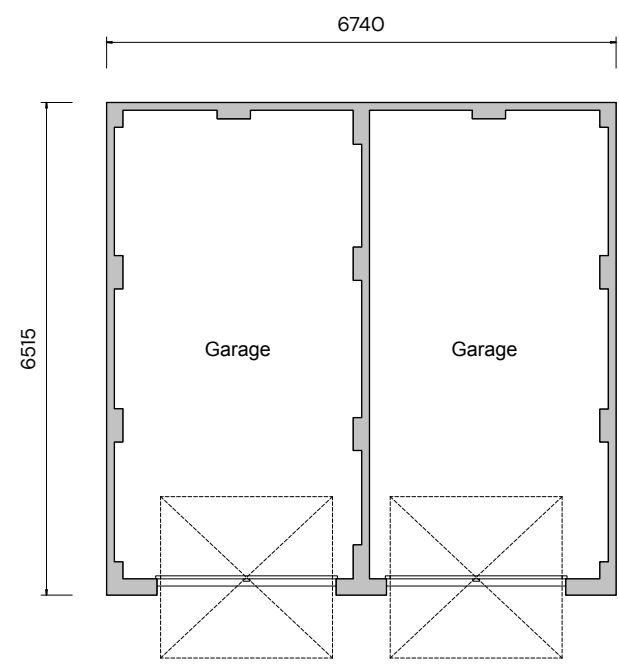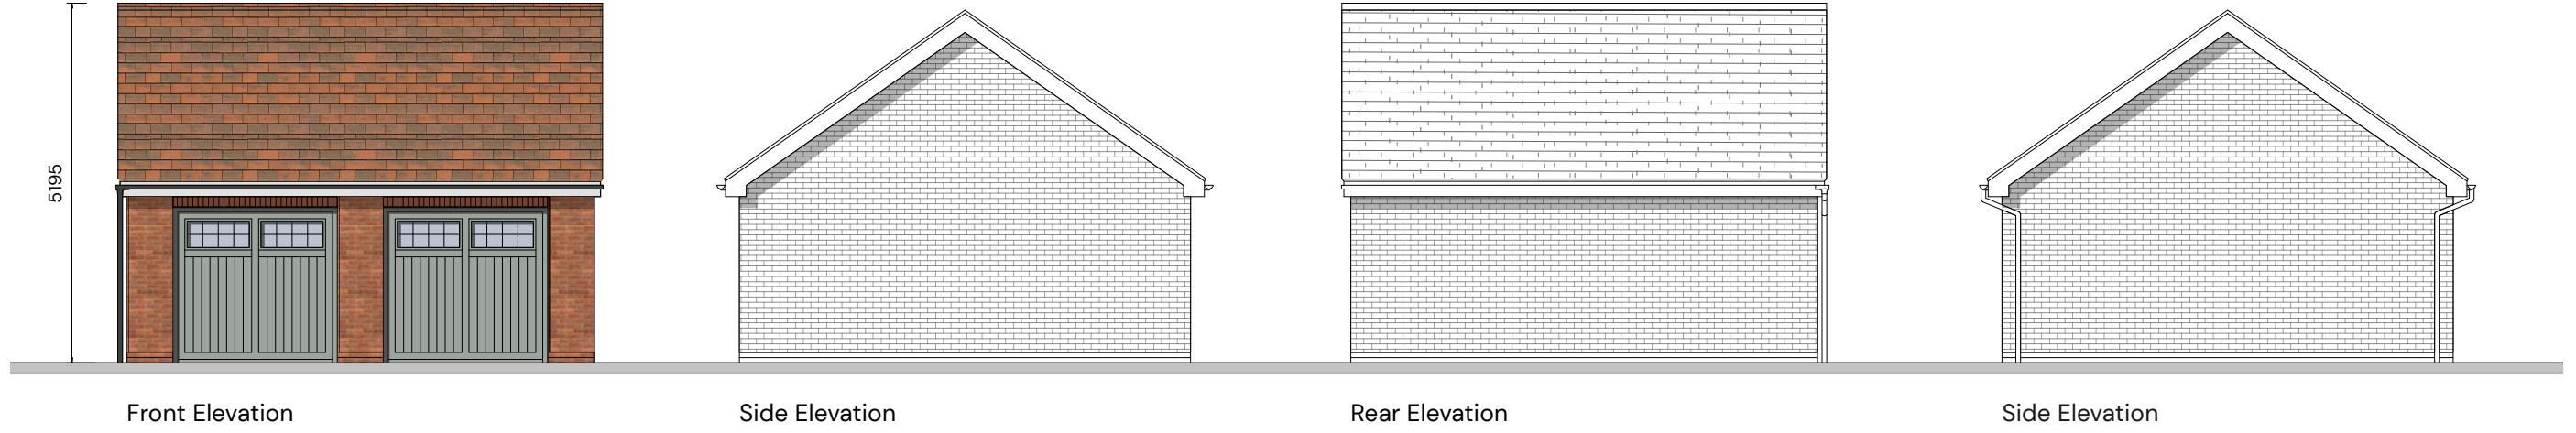

Floorplan

 

FORMER THAKEHAM MUSHROOM SITE - DOUBLE GARAGE ELEVATIONS AND FLOORPLANS

| PEGASUSGROUP.CO.UK | TEAM/DRAWN BY: CLU | APPROVED BY: AV | DATE: 02/02/2026 | SCALE: 1:100@A3 | DRWG: P24-2268_DE_003_A_58 | CLIENT: BELLWAY HOMES |




All Intellectual Property Rights (including copyright) in or arising out of this drawing and the building works depicted are owned by Pegasus Planning Group Ltd (Pegasus Group) and may not be reproduced and/or copied without a written licence. Pegasus Group accepts no liability for any use of this drawing other than its original purpose and by the original client except in circumstances where approval for use has been supplied by Pegasus Group in writing. Use only written dimensions. Drawing prepared for planning application purposes only. DO NOT SCALE (or use) for construction, sales or any other purpose. Any queries to be reported to Pegasus Group for clarification. © Pegasus Planning Group Limited. © Crown copyright and database rights OS 100042095. Promap. Licence number 100020449. Enquiries to: 020381873. Terms & Conditions @pegasusgroup.co.uk


**Note: Front elevation is coloured for illustration purposes.
please refer to materials plan for specific materials.**




Front Elevation

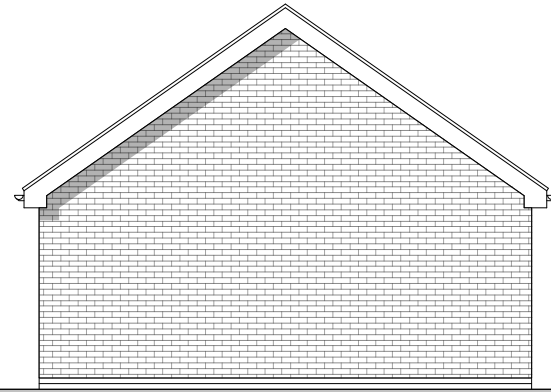


Side Elevation

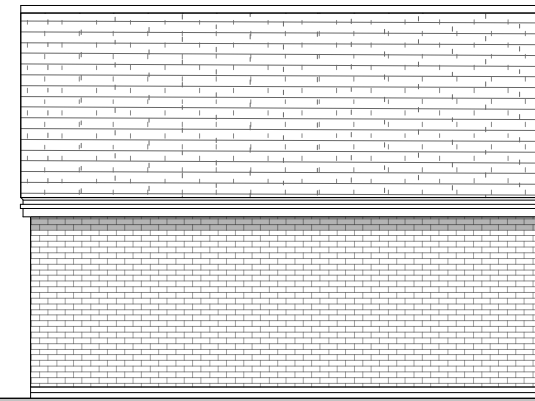


Rear Elevation

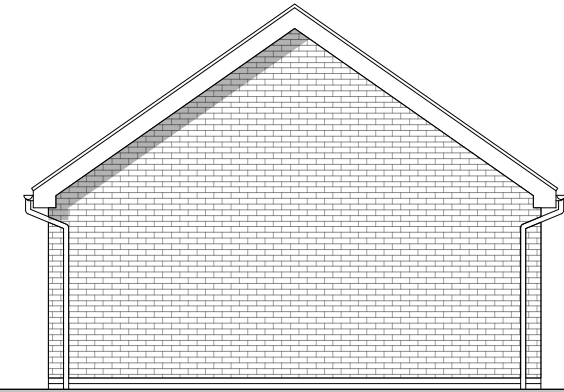

Side Elevation

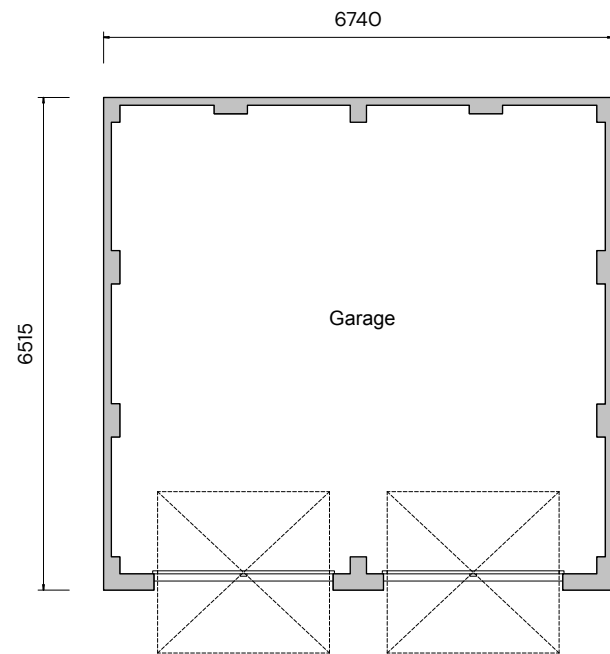

Floorplan

 



FORMER THAKEHAM MUSHROOM SITE - DOUBLE GARAGE ELEVATIONS AND FLOORPLANS

| PEGASUSGROUP.CO.UK | TEAM/DRAWN BY: CLU | APPROVED BY: AV | DATE: 02/02/2026 | SCALE: 1:100@A3 | DRWG: P24-2268_DE_003_A_59 | CLIENT: BELLWAY HOMES |




All Intellectual Property Rights (including copyright) in or arising out of this drawing and the building works depicted are owned by Pegasus Planning Group Ltd (Pegasus Group) and may not be reproduced and/or copied without a written licence. Pegasus Group accepts no liability for any use of this drawing other than for its original purpose and by the original client except in circumstances where approval for use has been supplied by Pegasus Group in writing. Use only written dimensions. Drawing prepared for planning application purposes only. DO NOT SCALE (or use) for construction, sales or any other purpose. Any queries to be reported to Pegasus Group for clarification. © Pegasus Planning Group Limited. © Crown copyright and database rights OS 100042095. Promap. Licence number 100020449. Enquiries to: 020381873. Terms & Conditions @pegasusgroup.co.uk

**Note: Front elevation is coloured for illustration purposes.
please refer to materials plan for specific materials.**

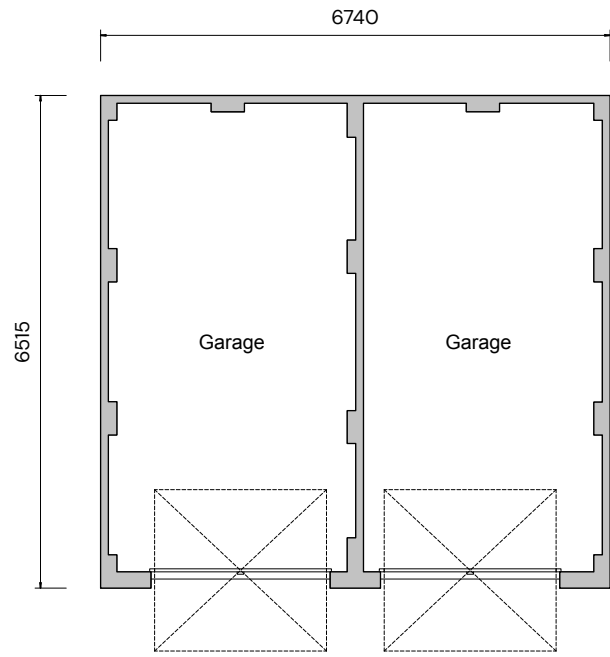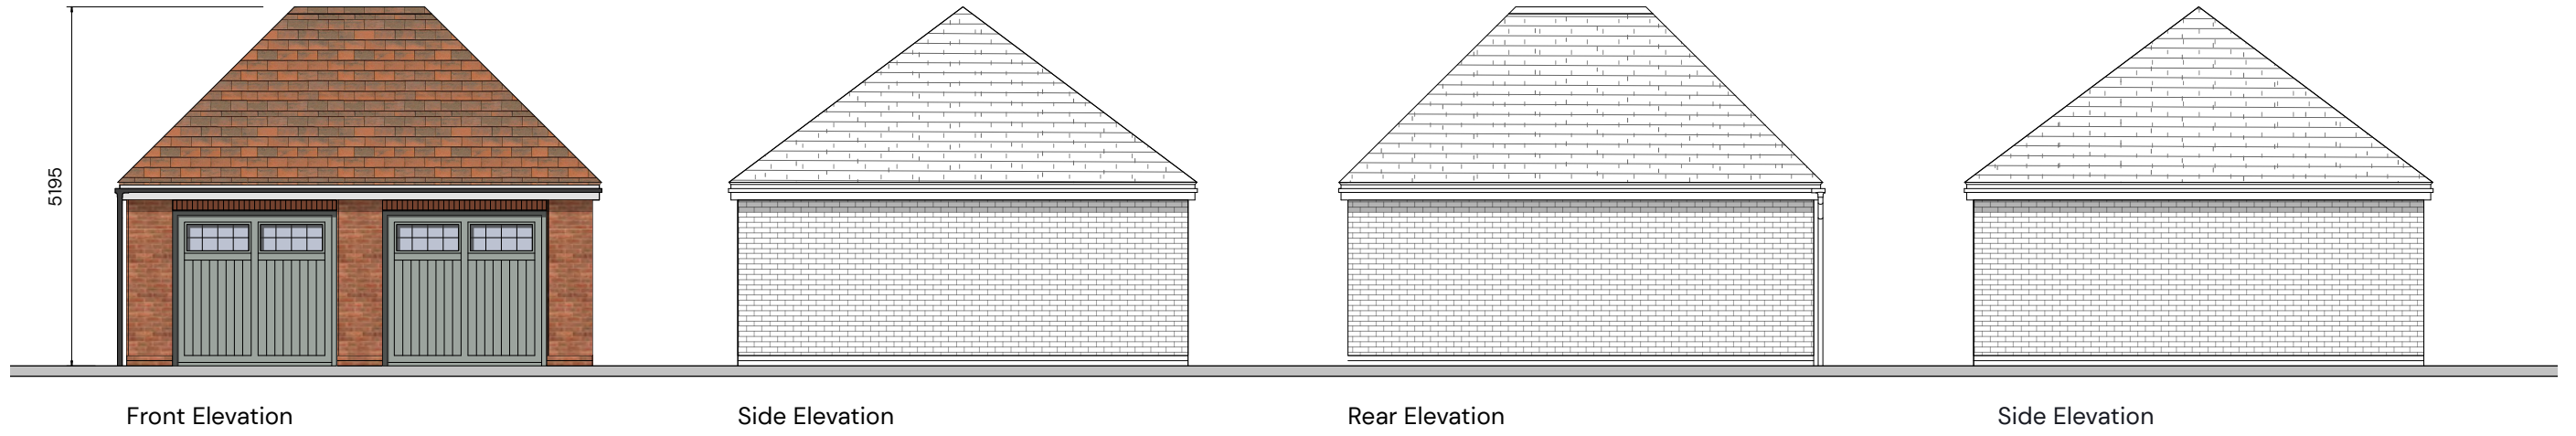

Floorplan

 



FORMER THAKEHAM MUSHROOM SITE - DOUBLE GARAGE ELEVATIONS AND FLOORPLANS

| PEGASUSGROUP.CO.UK | TEAM/DRAWN BY: CLU | APPROVED BY: AV | DATE: 02/02/2026 | SCALE: 1:100@A3 | DRWG: P24-2268_DE_003_A_60 | CLIENT: BELLWAY HOMES |




All Intellectual Property Rights (including copyright) in or arising out of this drawing and the building works depicted are owned by Pegasus Planning Group Ltd (Pegasus Group) and may not be reproduced and/or copied without a written licence. Pegasus Group accepts no liability for any use of this drawing other than its original purpose and by the original client except in circumstances where approval for use has been supplied by Pegasus Group in writing. Use only written dimensions. Drawing prepared for planning application purposes only. DO NOT SCALE (or use) for construction, sales or any other purpose. Any queries to be reported to Pegasus Group for clarification. © Pegasus Planning Group Limited. © Crown copyright and database rights OS 100042095. Promap. Licence number 100020449. Envelope Licence number 00003873. Terms & Conditions @pegasusgroup.co.uk

**Note: Front elevation is coloured for illustration purposes.
please refer to materials plan for specific materials.**

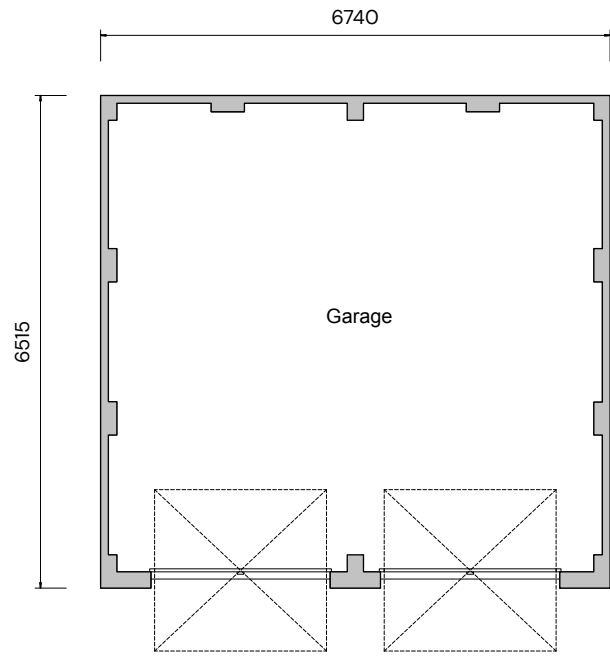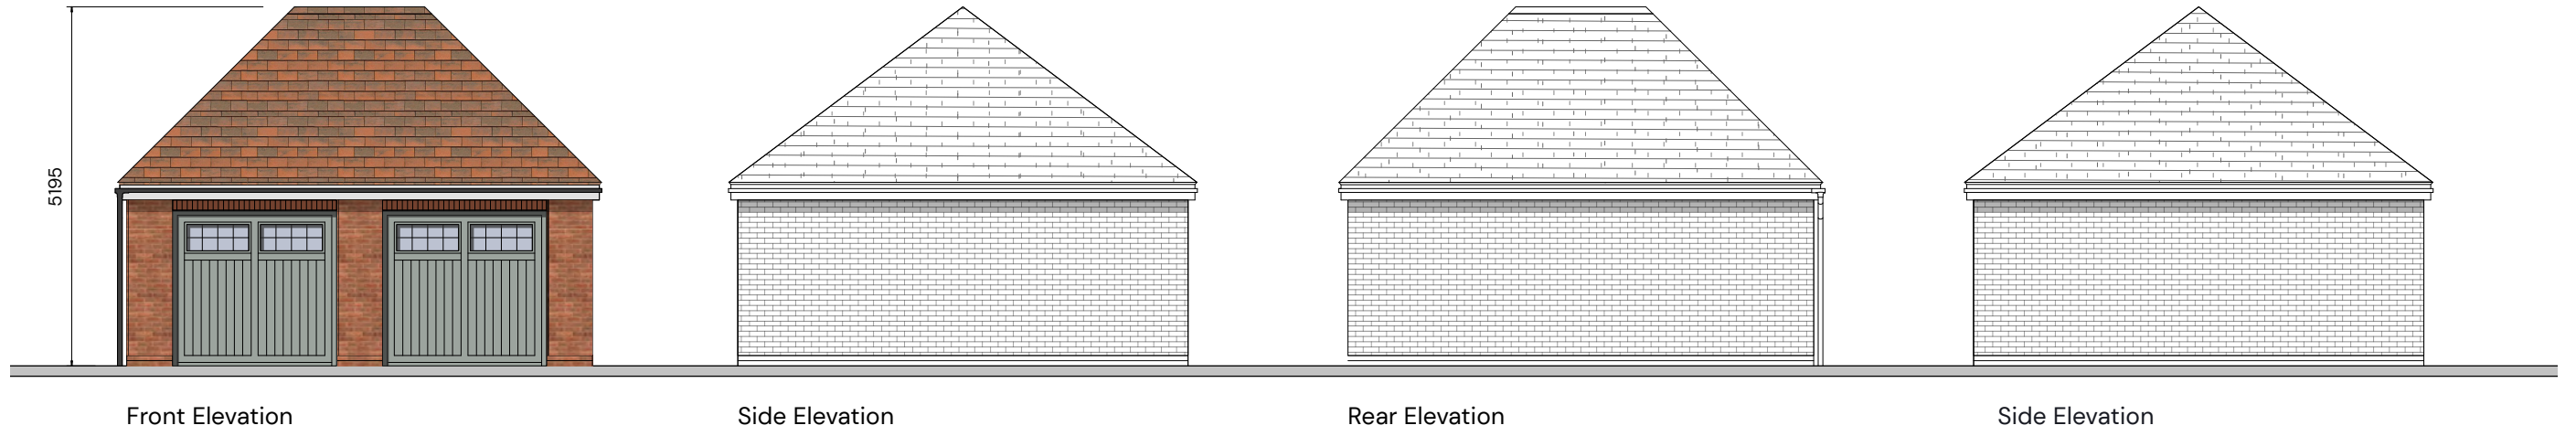

Floorplan

 

FORMER THAKEHAM MUSHROOM SITE - DOUBLE GARAGE ELEVATIONS AND FLOORPLANS

PEGASUSGROUP.CO.UK | TEAM/DRAWN BY: CLU | APPROVED BY: AV | DATE: 02/02/2026 | SCALE: 1:100@A3 | DRWG: P24-2268_DE_003_A_61 | CLIENT: BELLWAY HOMES |




All Intellectual Property Rights (including copyright) in or arising out of this drawing and the building works depicted are owned by Pegasus Planning Group Ltd (Pegasus Group) and may not be reproduced and/or copied without a written licence. Pegasus Group accepts no liability for any use of this drawing other than its original purpose and by the original client except in circumstances where approval for use has been supplied by Pegasus Group in writing. Use only written dimensions. Drawing prepared for planning application purposes only. DO NOT SCALE (or use) for construction, sales or any other purpose. Any queries to be reported to Pegasus Group for clarification. © Pegasus Planning Group Limited. © Crown copyright and database rights. OS 100042095. Promap. Licence number 400020449. Enquiries Licence number 00003873. Terms & Conditions @pegasusgroup.co.uk


**Note: Front elevation is coloured for illustration purposes.
please refer to materials plan for specific materials.**




Front Elevation

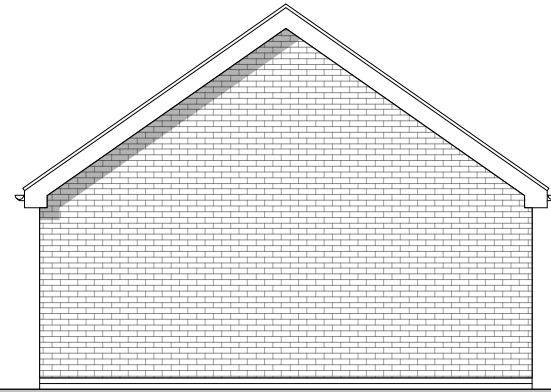


Side Elevation

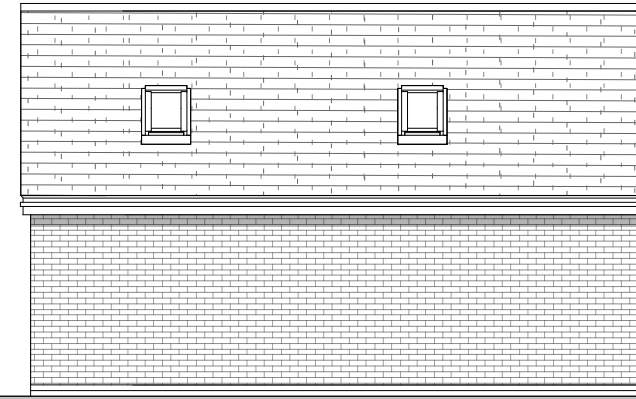


Rear Elevation

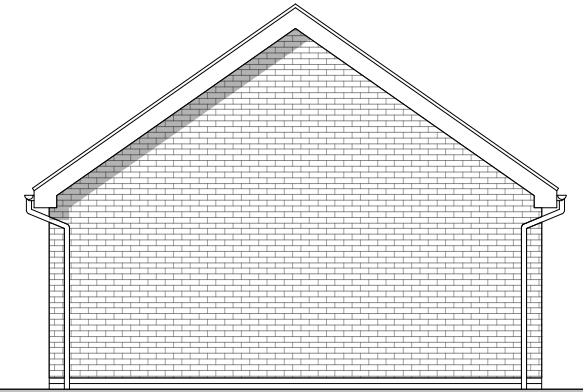

Side Elevation

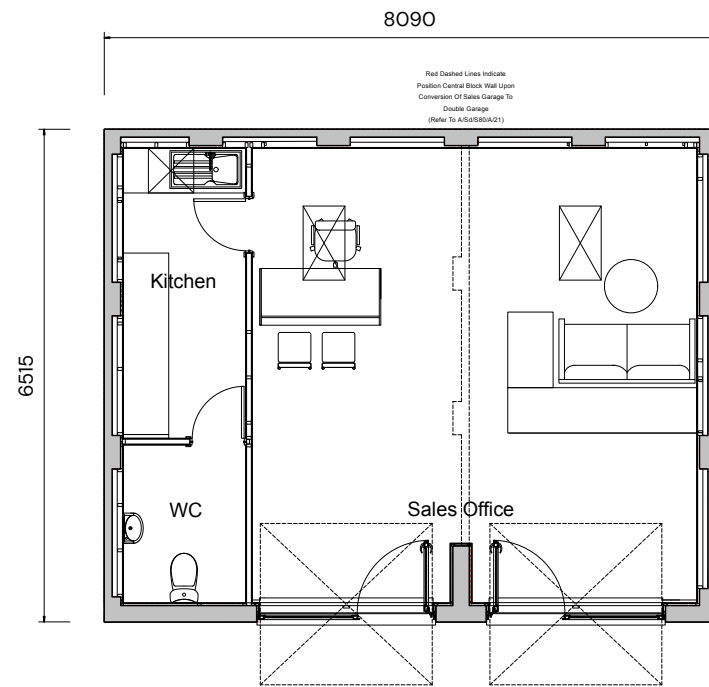

Floorplan


 


FORMER THAKEHAM MUSHROOM SITE – SALES GARAGE ELEVATIONS AND FLOORPLANS

| PEGASUSGROUP.CO.UK | TEAM/DRAWN BY: CLU | APPROVED BY: AV | DATE: 02/02/2026 | SCALE: 1:100@A3 | DRWG: P24-2268_DE_003_A_62 | CLIENT: BELLWAY HOMES |



**Note: Front elevation is coloured for illustration purposes.
please refer to materials plan for specific materials.**

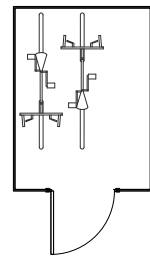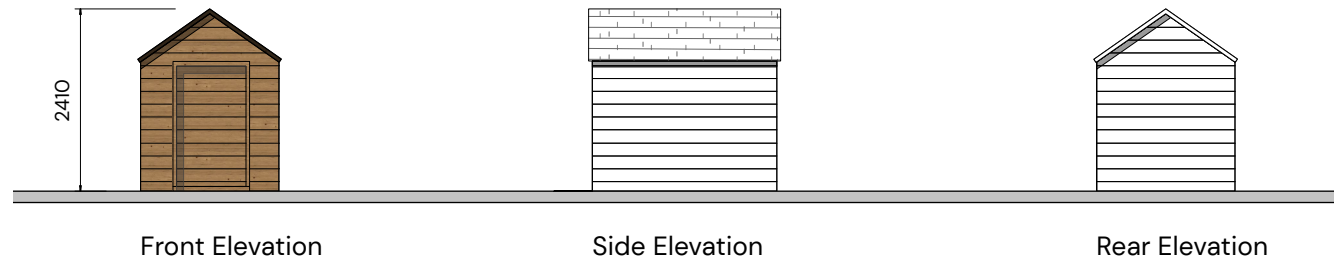




Floorplan



FORMER THAKEHAM MUSHROOM SITE – GARDEN SHED ELEVATIONS AND FLOORPLANS

| PEGASUSGROUP.CO.UK | TEAM/DRAWN BY: CLU | APPROVED BY: AV | DATE: 02/02/2026 | SCALE: 1:100@A3 | DRWG: P24-2268_DE_003_A_63 | CLIENT: BELLWAY HOMES |

Note: Front elevation is coloured for illustration purposes.
please refer to materials plan for specific materials.

 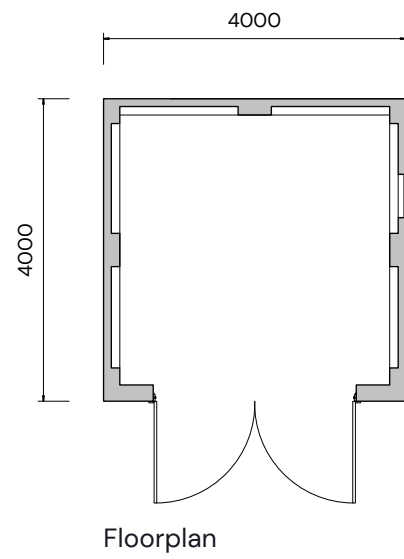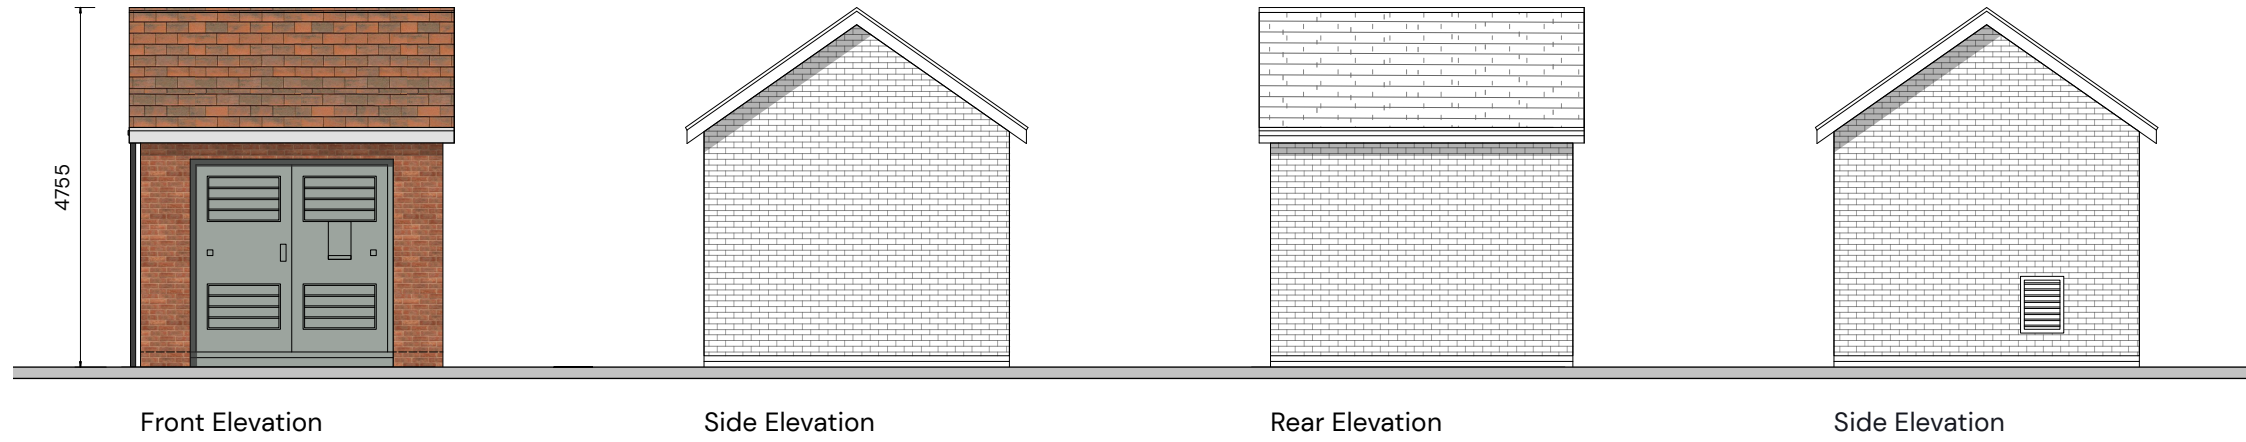

FORMER THAKEHAM MUSHROOM SITE – SUBSTATION ELEVATIONS AND FLOORPLANS

| PEGASUSGROUP.CO.UK | TEAM/DRAWN BY: CLU | APPROVED BY: AV | DATE: 12/02/2026 | SCALE: 1:100@A3 | DRWG: P24-2268_DE_003_A_66 | CLIENT: BELLWAY HOMES |



All Intellectual Property Rights (including copyright) in or arising out of this drawing and the building works depicted are owned by Pegasus Planning Group Ltd (Pegasus Group) and may not be reproduced and/or copied without a written licence. Pegasus Group accepts no liability for any use of this drawing other than for its original purpose and by the original client except in circumstances where approval for use has been supplied by Pegasus Group in writing. Use only written dimensions. Drawing prepared for planning application purposes only. DO NOT SCALE (or use) for construction, sales or any other purpose. Any claims to be reported to Pegasus Group for clarification. © Pegasus Planning Group Limited. © Crown copyright and database rights. OS 100042095. Promap. Licence number 100020449. Employer Licence number 0000381873. Terms & Conditions @pegasusgroup.co.uk

ISSUE:

Office Location

33 Sheep Street

Cirencester

GL7 1RQ

T 01285 641717

cirencester@pegasusgroup.co.uk

Offices throughout the UK.

Expertly Done.

DESIGN | ECONOMICS | ENVIRONMENT | HERITAGE | LAND & PROPERTY | PLANNING | TRANSPORT & INFRASTRUCTURE



All paper sourced from sustainably managed forests.

Pegasus Group is a trading name of Pegasus Planning Group Limited (07277000) registered in England and Wales
Registered Office: Pegasus House, Querns Business Centre, Whitworth Road, Cirencester, Gloucestershire, GL7 1RT

We are ISO certified 9001, 14001, 45001



Pegasus_Group @pegasusgroup Pegasus_Group

PEGASUSGROUP.CO.UK