


GROUND FLOOR PLAN

G.I.A. 92m²

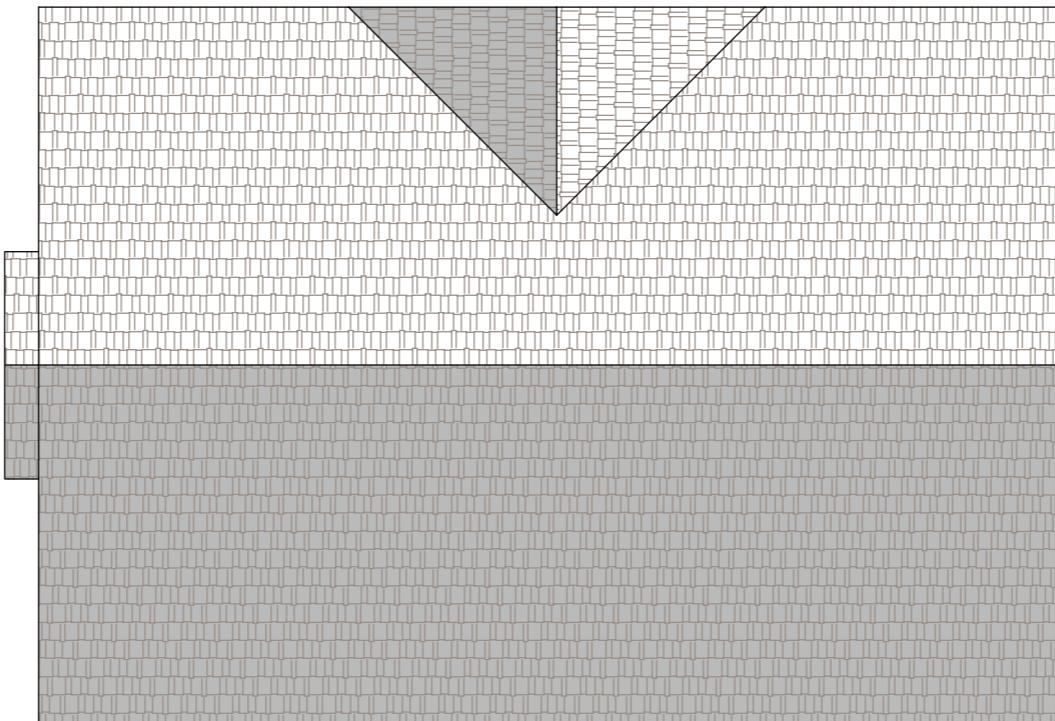

ROOF PLAN

SCALE 1:100m

job	land behind 13 - 16 Rowlands Road Horsham, West Sussex, RH12 4LH	scale(s)	1:20 <input type="checkbox"/>	job no.	dwg no.	
			1:50 <input checked="" type="checkbox"/>		PFP	
dwg	3 Bed Bungalow FLOOR PLANS as Proposed	1:100 <input type="checkbox"/>		drawing size	date	rev
		1:200 <input type="checkbox"/>			A3	26 Sep 2025
		1:500 <input type="checkbox"/>				A