



South West Elevation

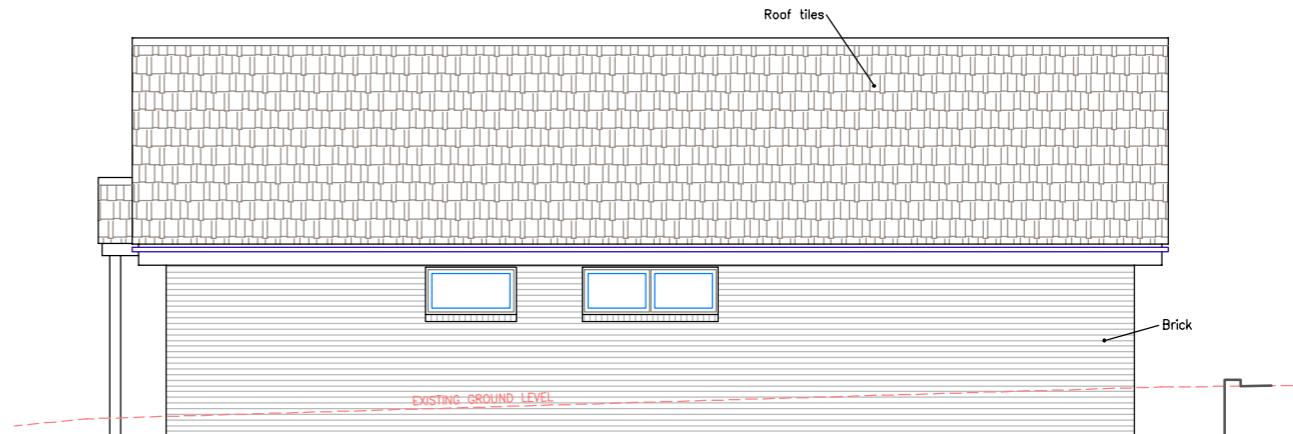

South East Elevation



North East Elevation

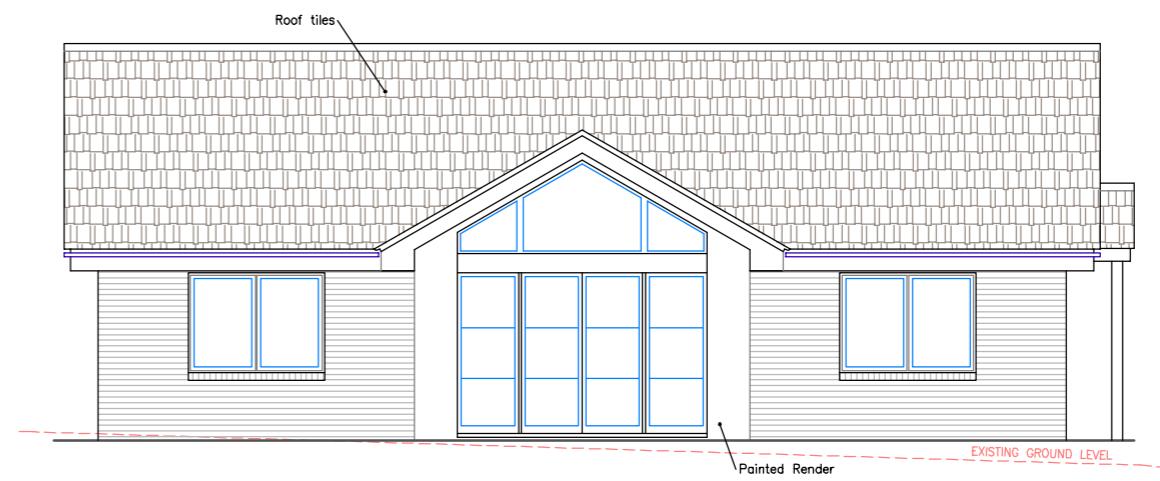

North West Elevation

SCALE 1:100m



job	land behind 13 - 16 Rowlands Road Horsham, West Sussex, RH12 4LH	scale(s)	1:20 <input type="checkbox"/>	job no.	dwg no.	
dwg	ELEVATIONS as Proposed	1:50 <input type="checkbox"/>			PEV	
		1:100 <input checked="" type="checkbox"/>	drawing size	date	rev	
		1:200 <input type="checkbox"/>	A3		26 Sep 2025	A
		1:500 <input type="checkbox"/>				