


F PLAN

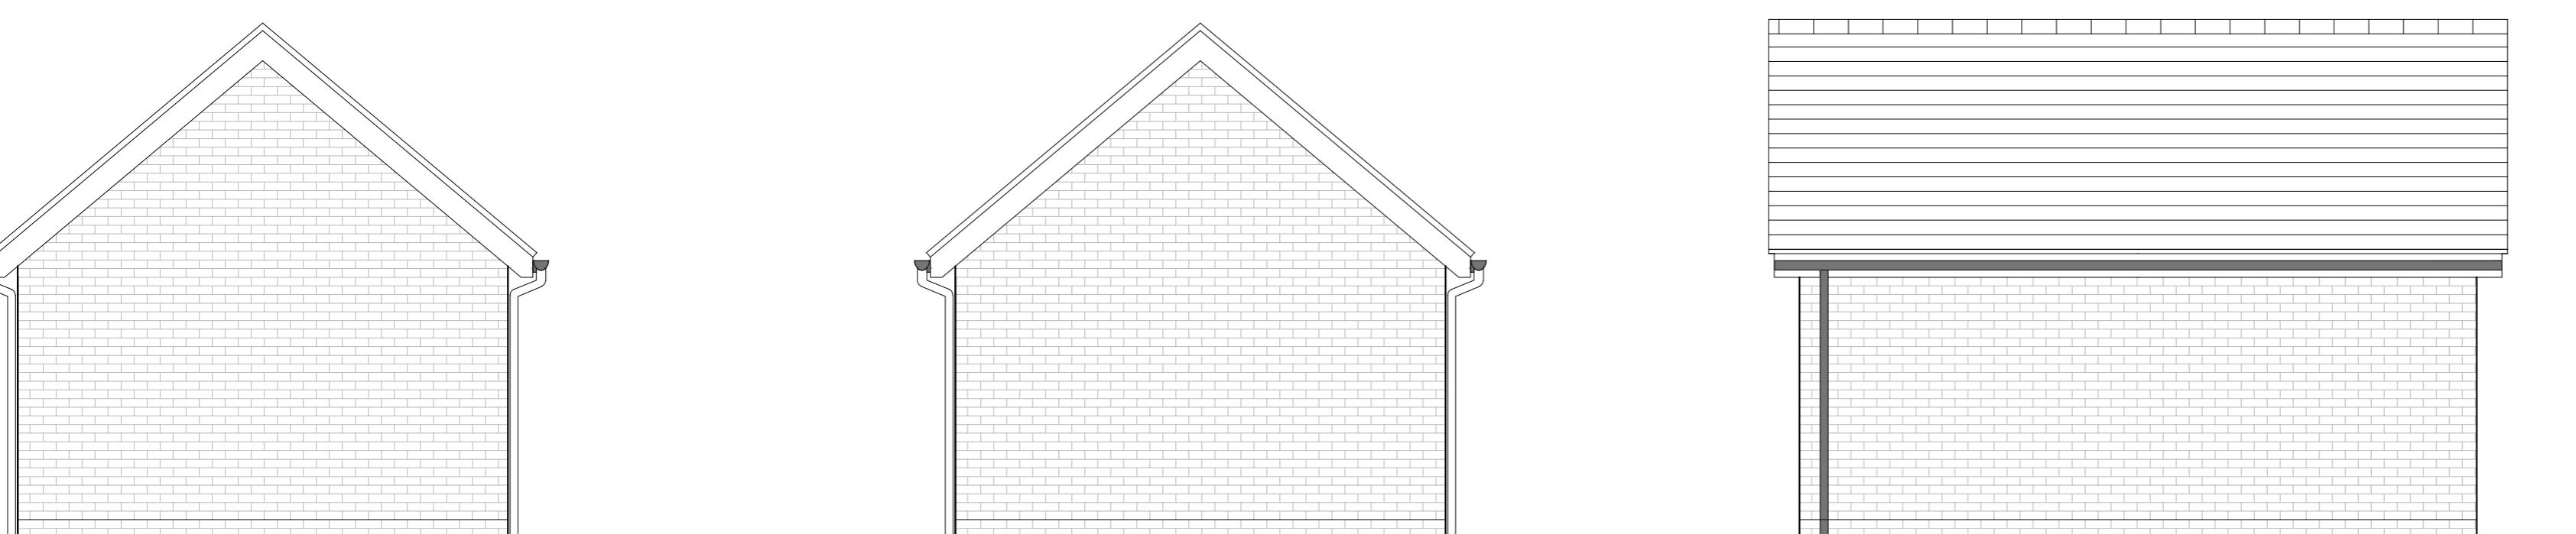

SIDE ELEVATION

FLANK ELEVATION

REAR ELEVATION

Rev	Date	Amendment	Initials
-----	------	-----------	----------

Project: NEW PLACE FARM
PULBOROUGH

Client: BARRATT DAVID WILSON (SOUTHERN COUNTIES)

Drawing: BIN & CYCLE STORE
PLANS & ELEVATIONS

Rev: -

Drawing no: 24.1874.4900

Scale@A1: 1:50 Date: SEP 24 Drawn: CT Checked: