





SIDE ELEVATION



SIDE ELEVATION

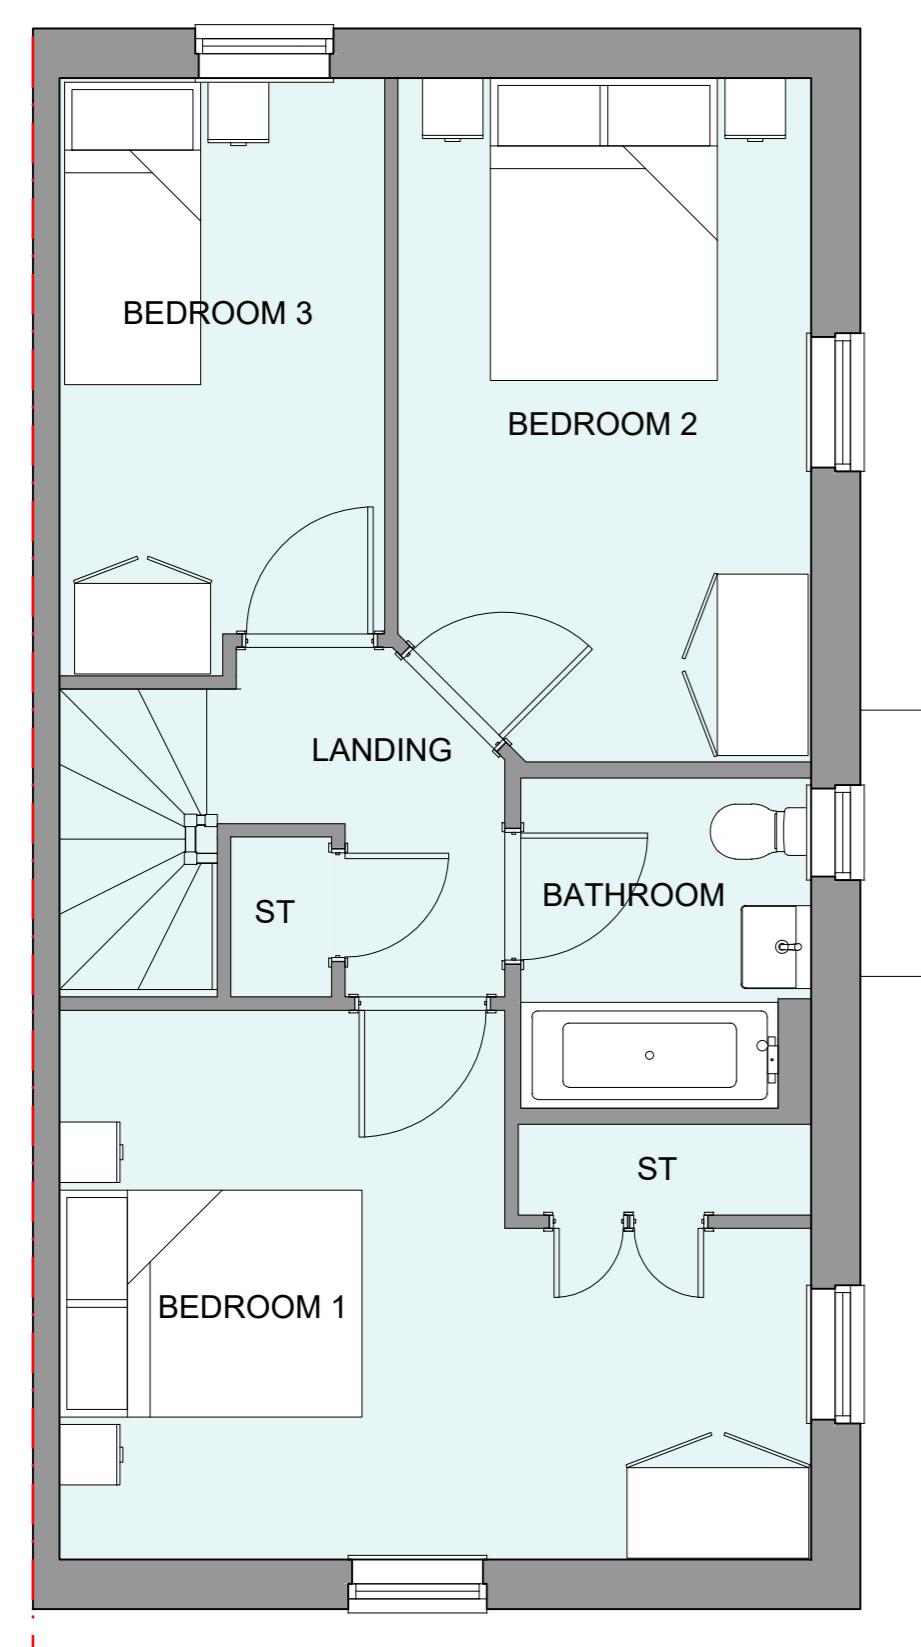

FIRST FLOOR PLAN

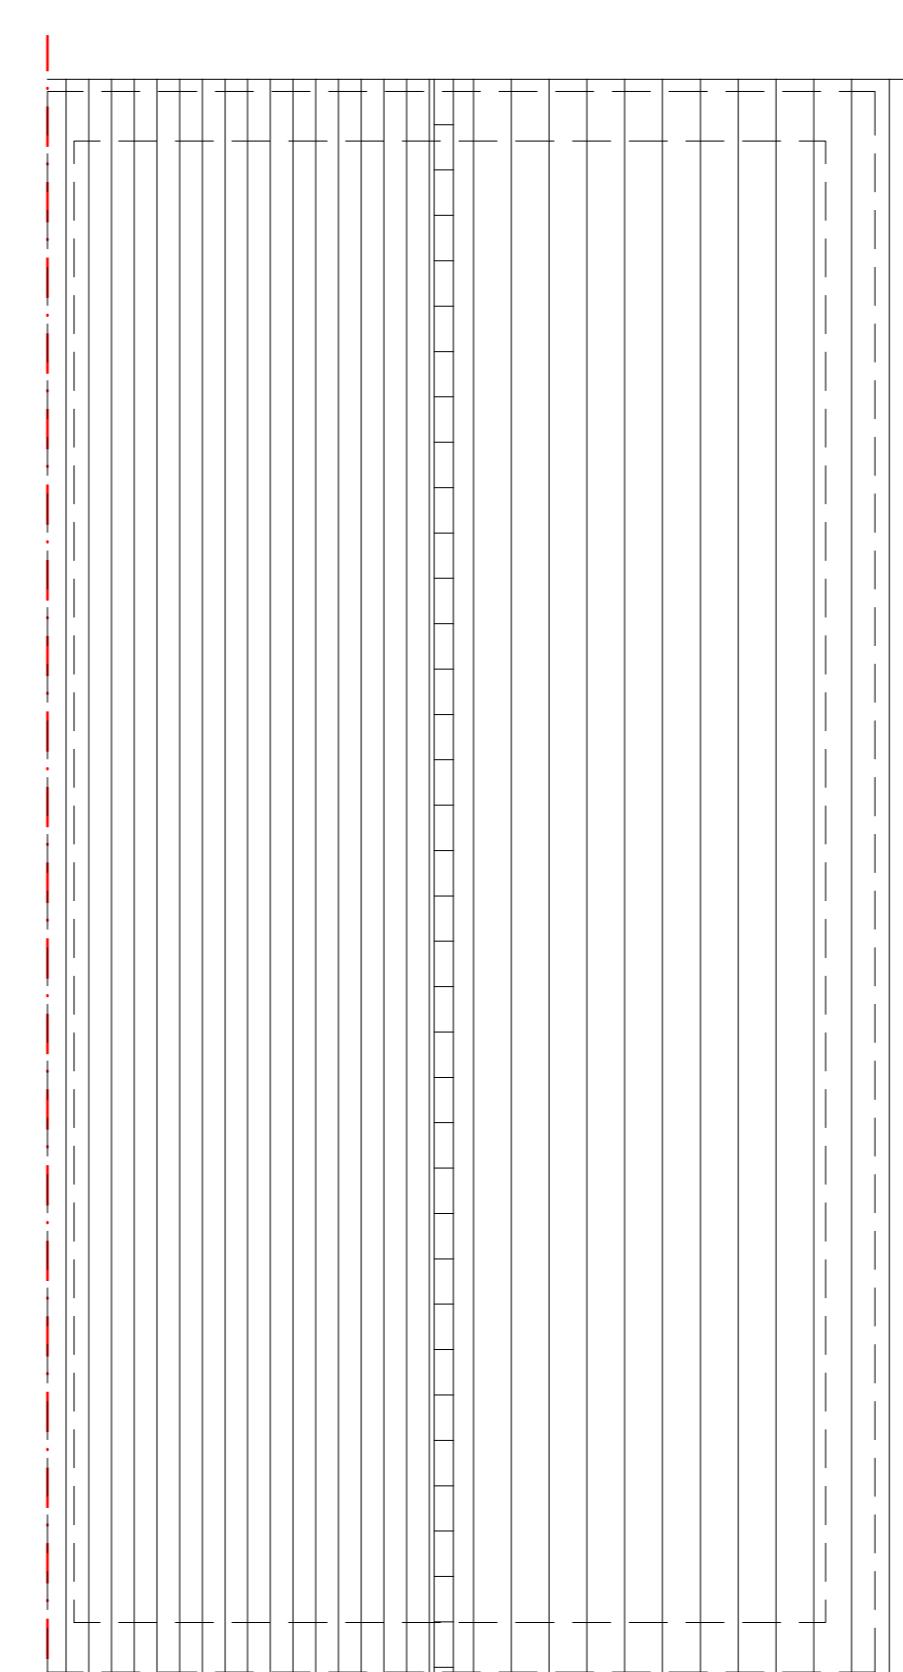

FIRST FLOOR PLAN

HOUSETYPE VARIATIONS		
PLOT NUMBERS:	AS DRAWN	- P97, P84, P104, P105, P115, P137
	HANDED	- P90, P110, P111
MATERIALS:	WALLS	- BRICK
	WALLS (TREATMENT)	-
	FENESTRATION	- UPVC
	OBSCURE WINDOWS	- BATHROOMS & ENSUITES
	EXTERNAL DOORS	- UPVC
	OBSCURE DOORS	-
	ROOF	- TILE
	GUTTERING & DOWNPPIPES	- UPVC
	FASCIA & SOFFITS	- UPVC
WINDOW OMISSION*:	PLOT(S)	- N/A
AREA OF UNIT (GIA):	77sqm	832sqft
B. REGS PART M:	M4(1)	
NDSS COMPLIANT:	NO	
CHARACTER AREA:	N/A	

Rev	Date	Amendment	Initials
Project:			
NEW PLACE FARM			
PULBOROUGH			
Client:			
BARRATT DAVID WILSON (SOUTHERN COUNTIES)			
Drawing:			
PROPOSED HOUSETYPE PLANS & ELEVATIONS			
HOUSE TYPE YH55 (V2)			
Drawing no:			
24.1874.4301			
Scale@A1: 1:50 Date: SEP 24 Drawn: CLP Checked: GB			