




Ground Floor Plan

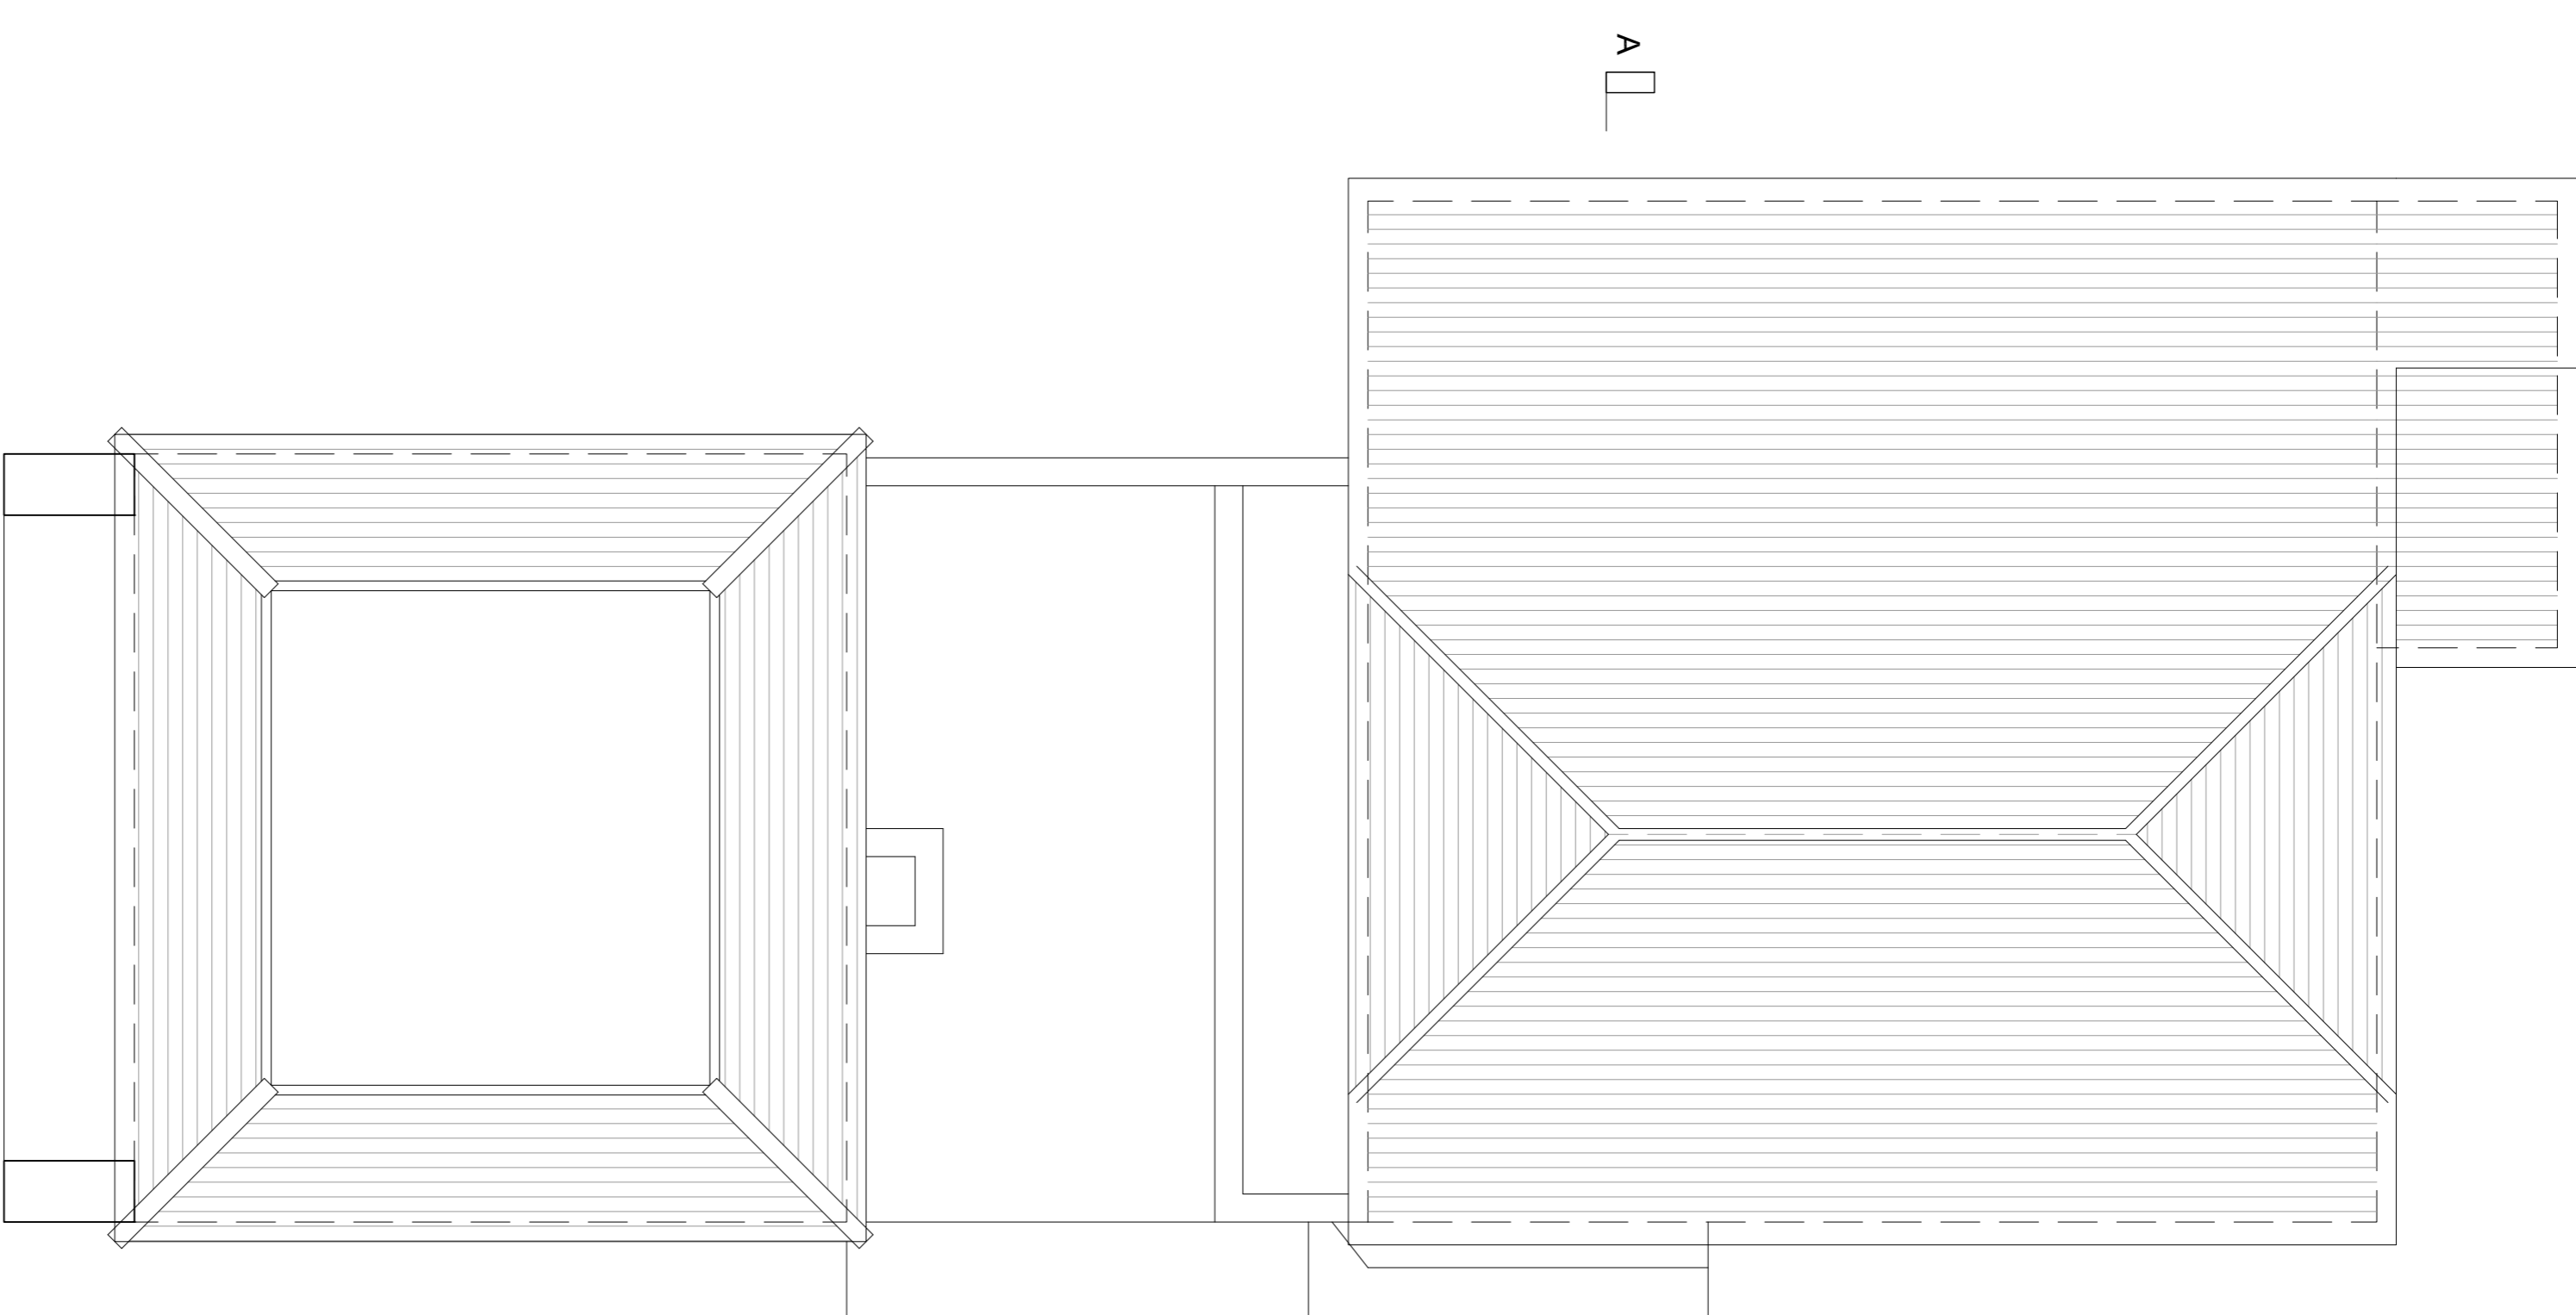

Roof Plan

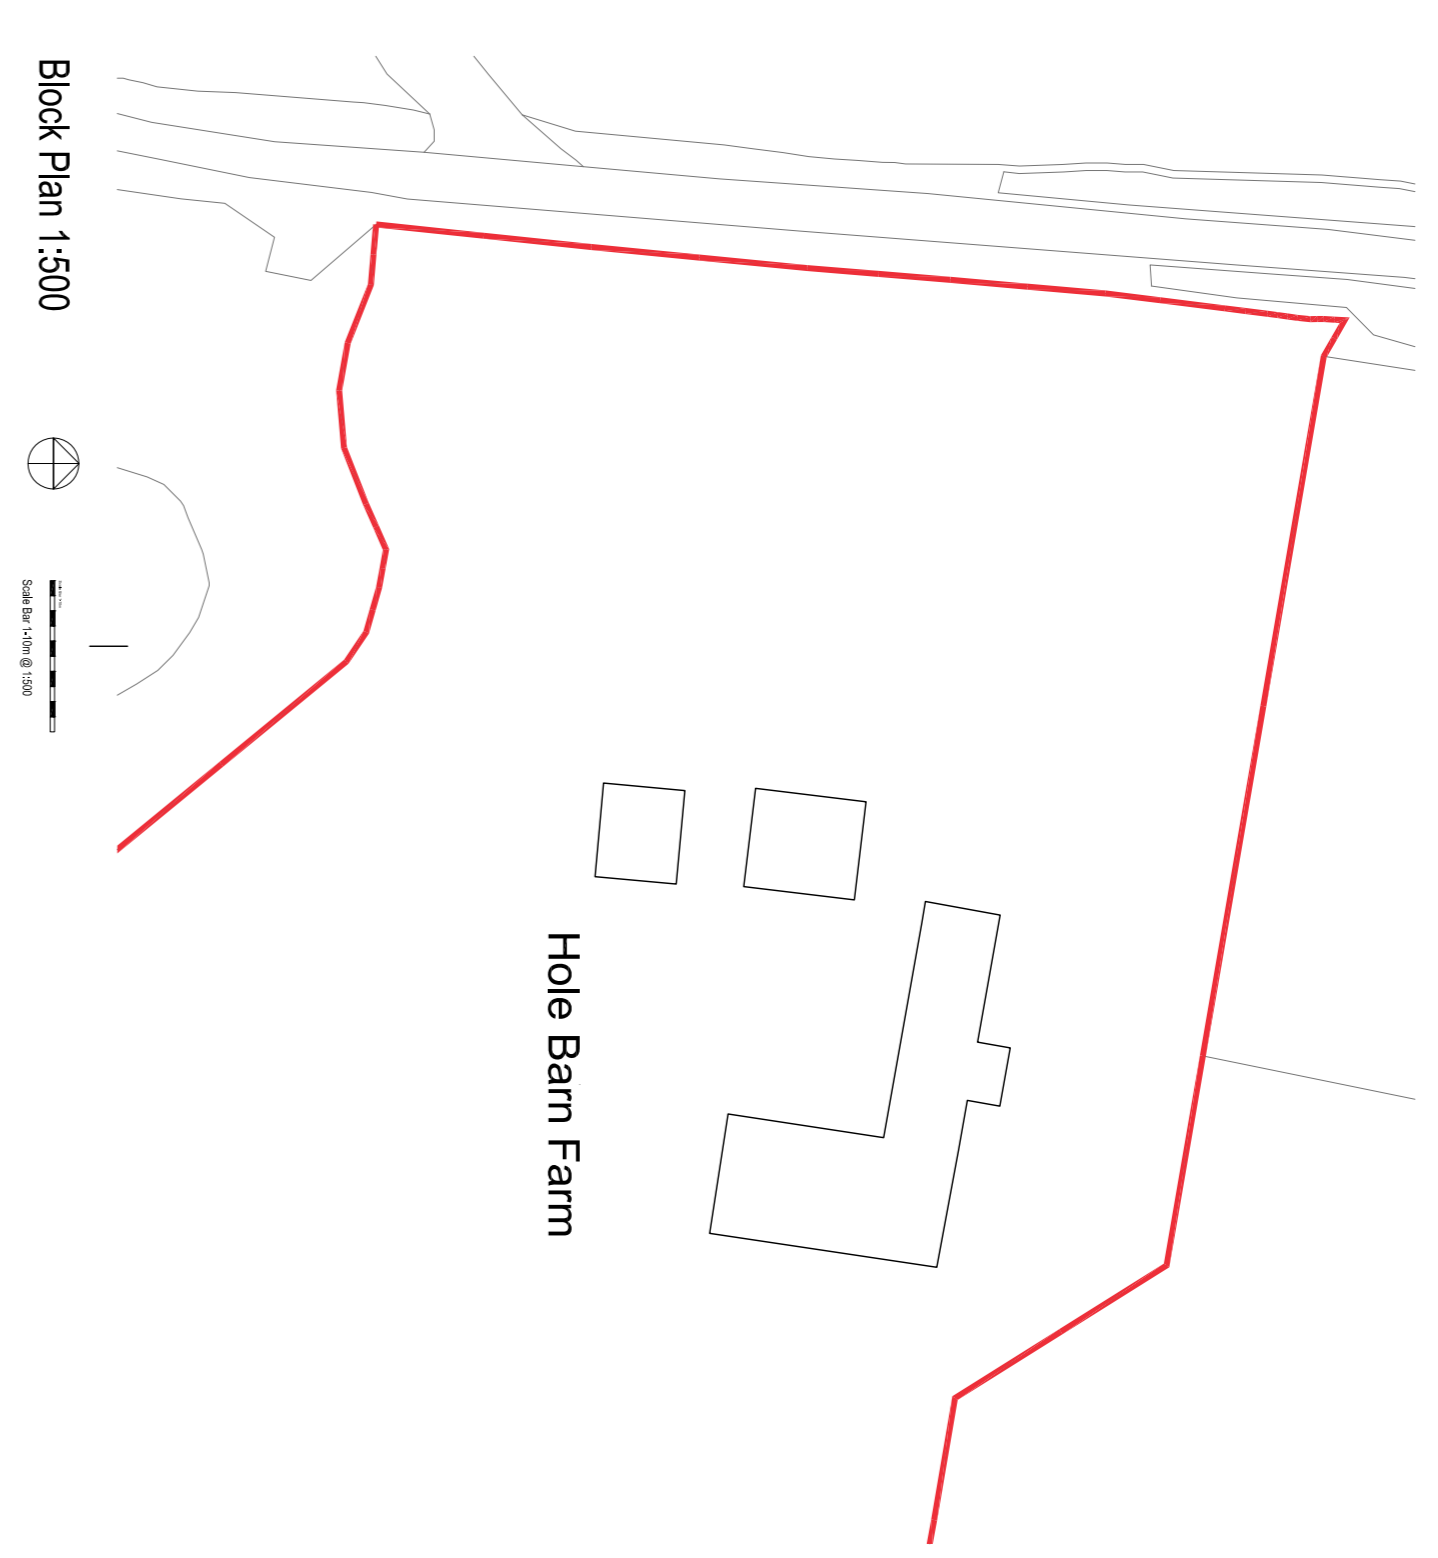

Block Plan 1:500

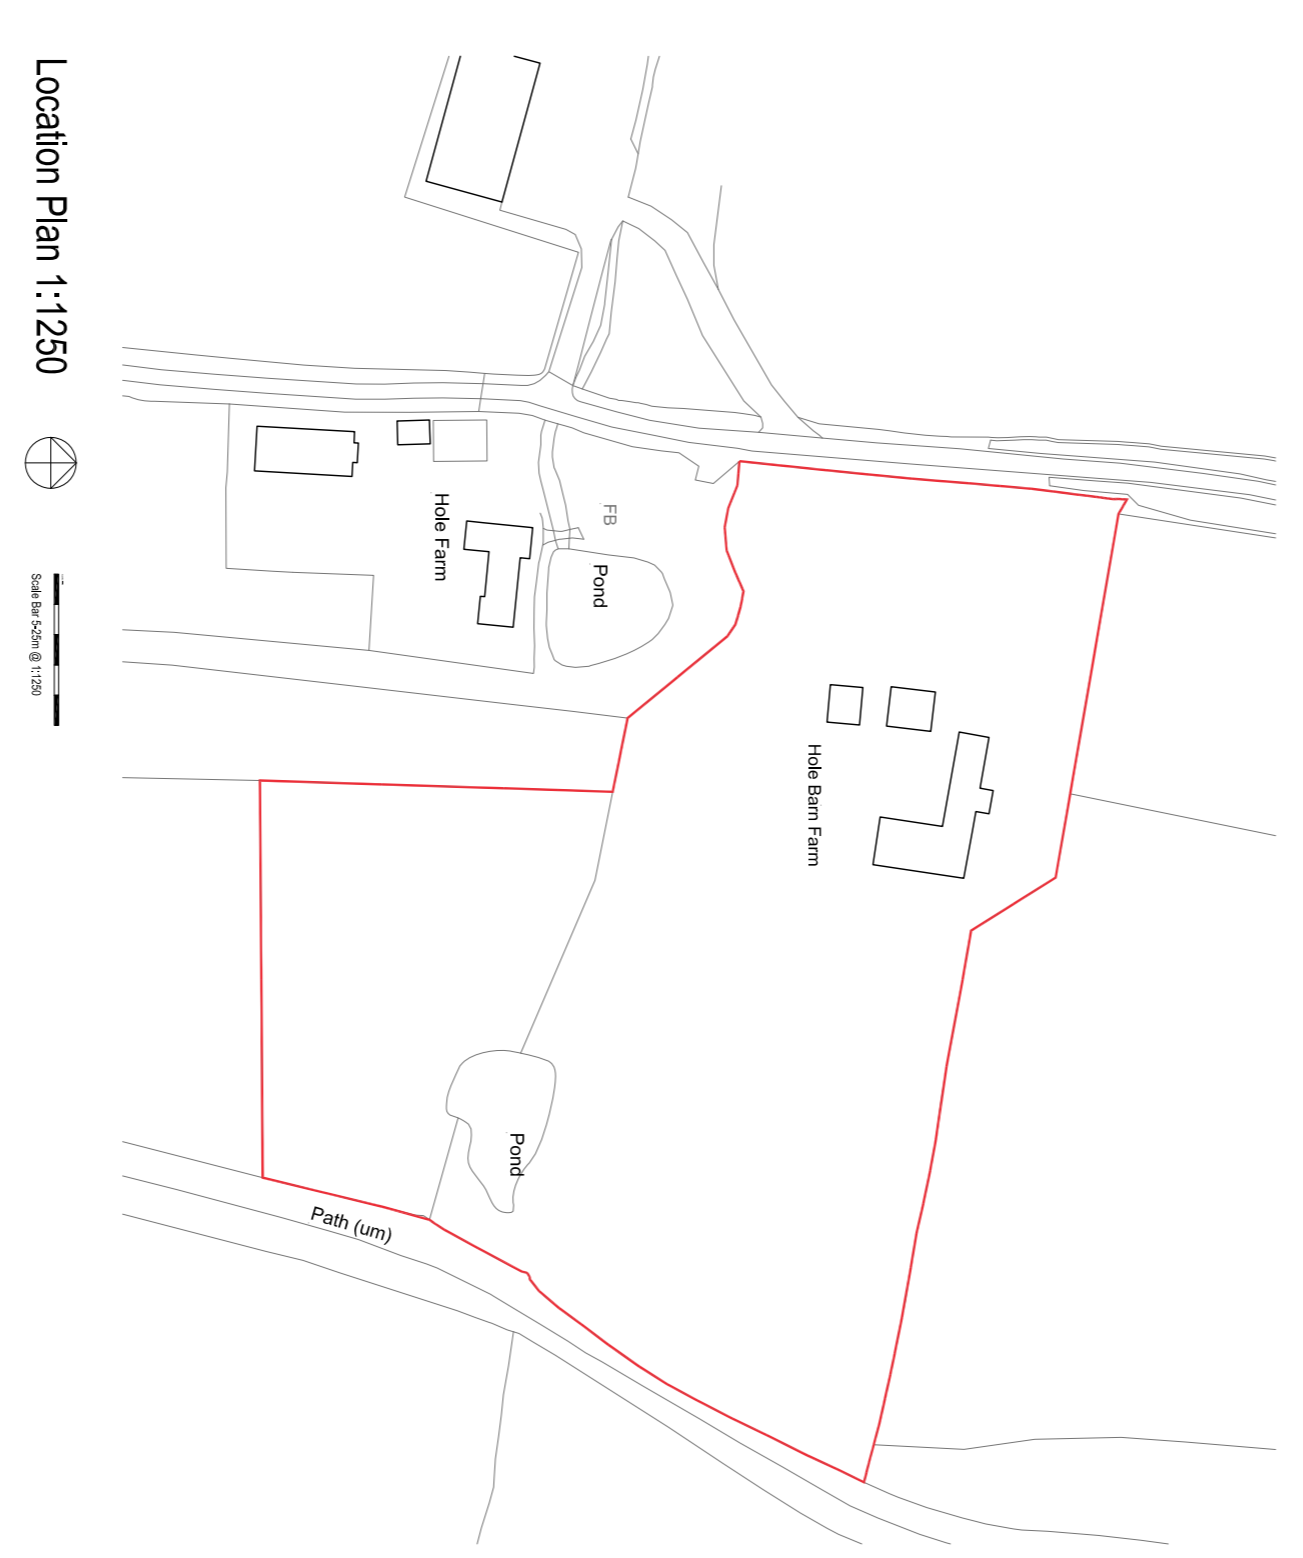


Location Plan 1:1250

amendments	
client	Janet Millman
job	Hole Barn Farm Woodmancode BNS 95U

drawing number	01
drawing title	Existing Plans

date	October 2025	scale	1:50 @ A1
------	--------------	-------	-----------

Scale Bar 1-10m @ 1:50

 

Do not scale off drawing  
Check all dimensions on site before all work is commenced  
All goods installed in accordance to confirm with current building regulations BS5 and CPDs