



Section AA

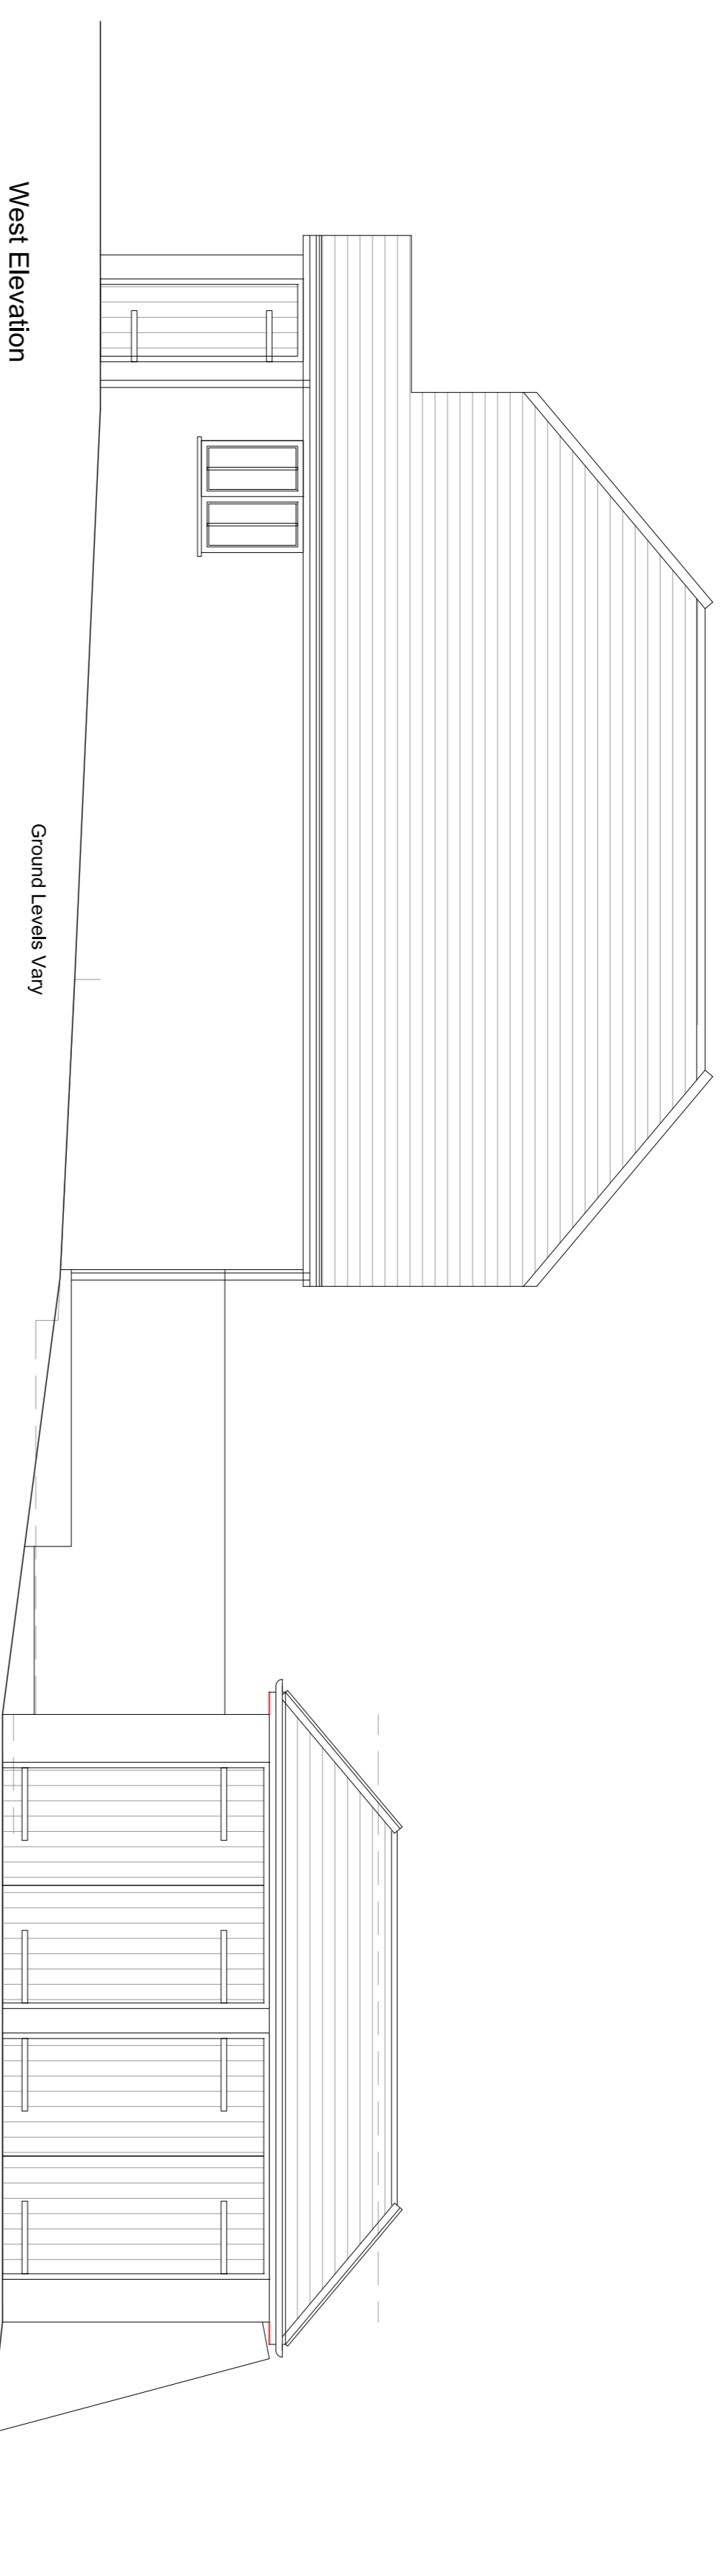


West Elevation

Ground Levels Vary

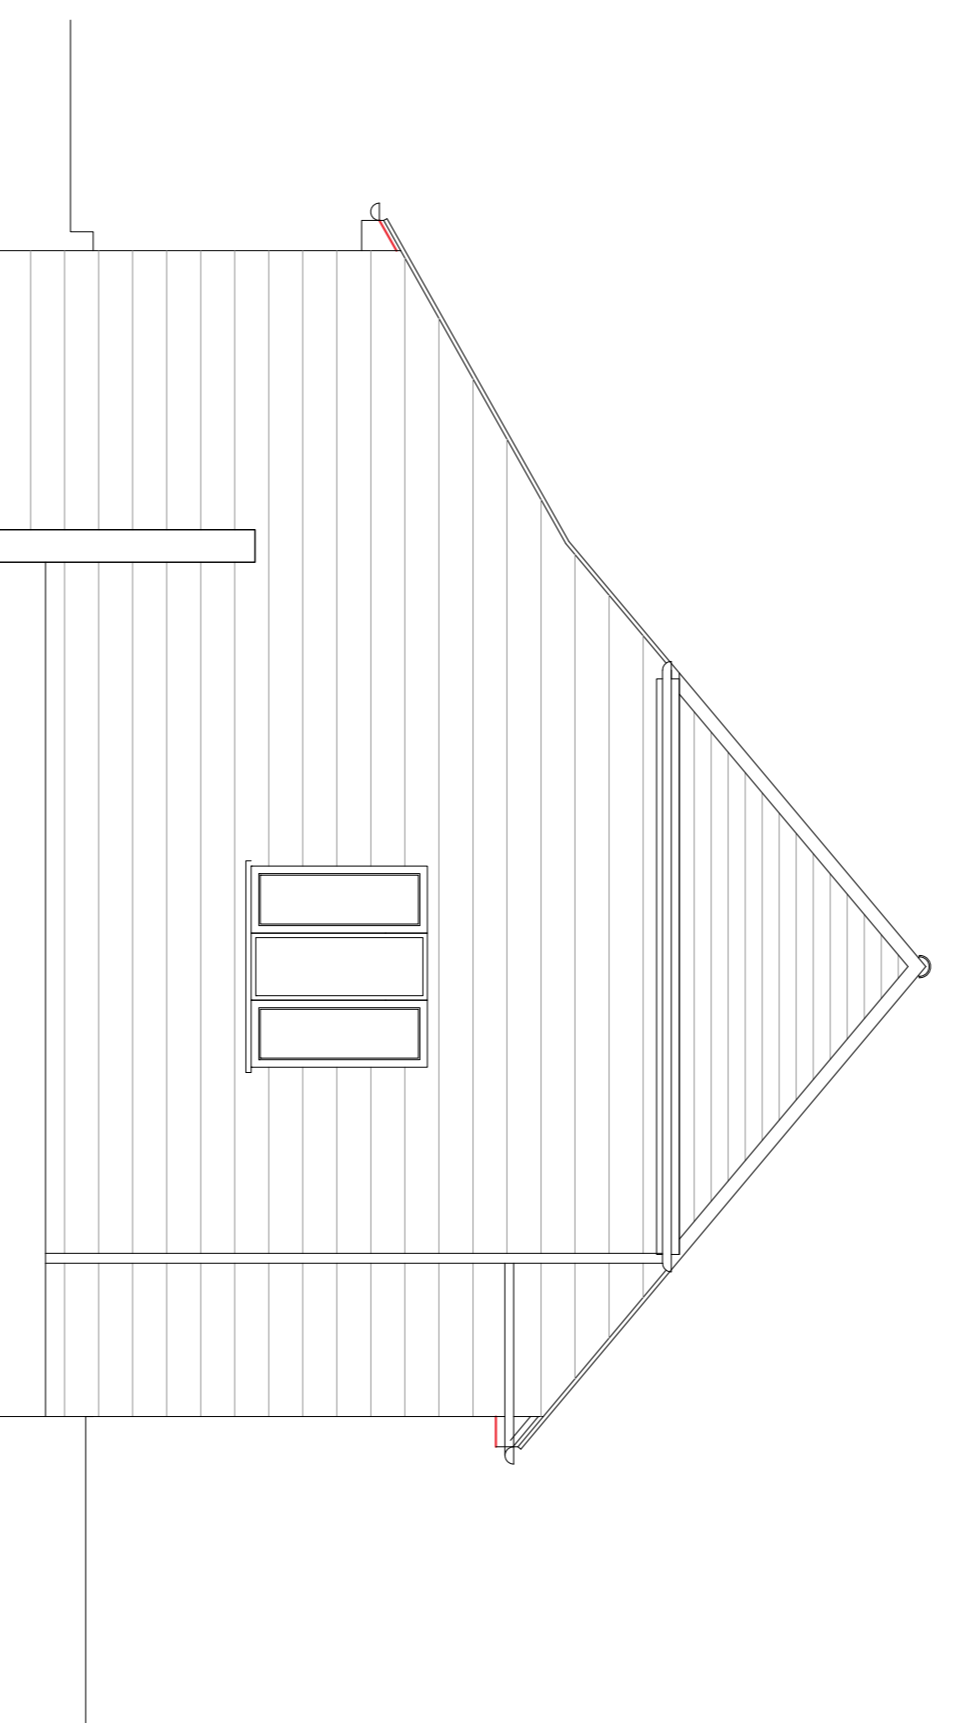


South Elevation

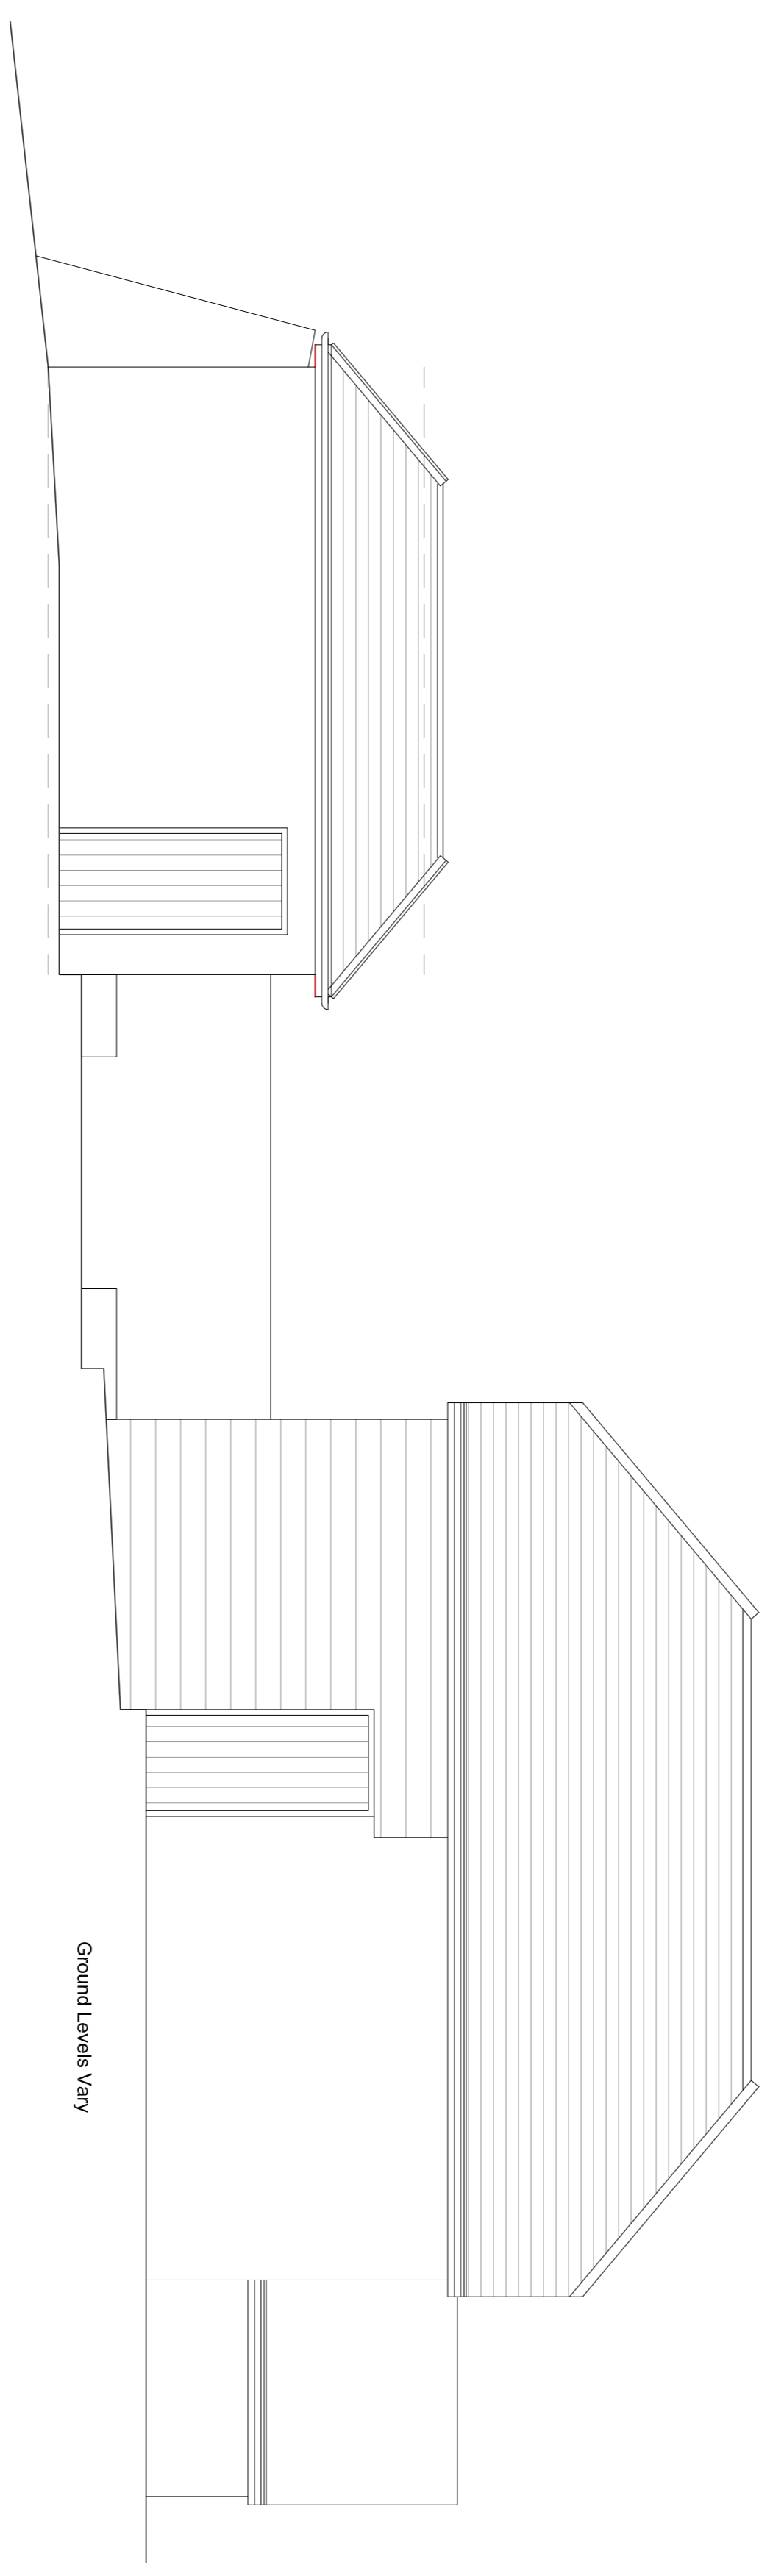


East Elevation


Ground Levels Vary

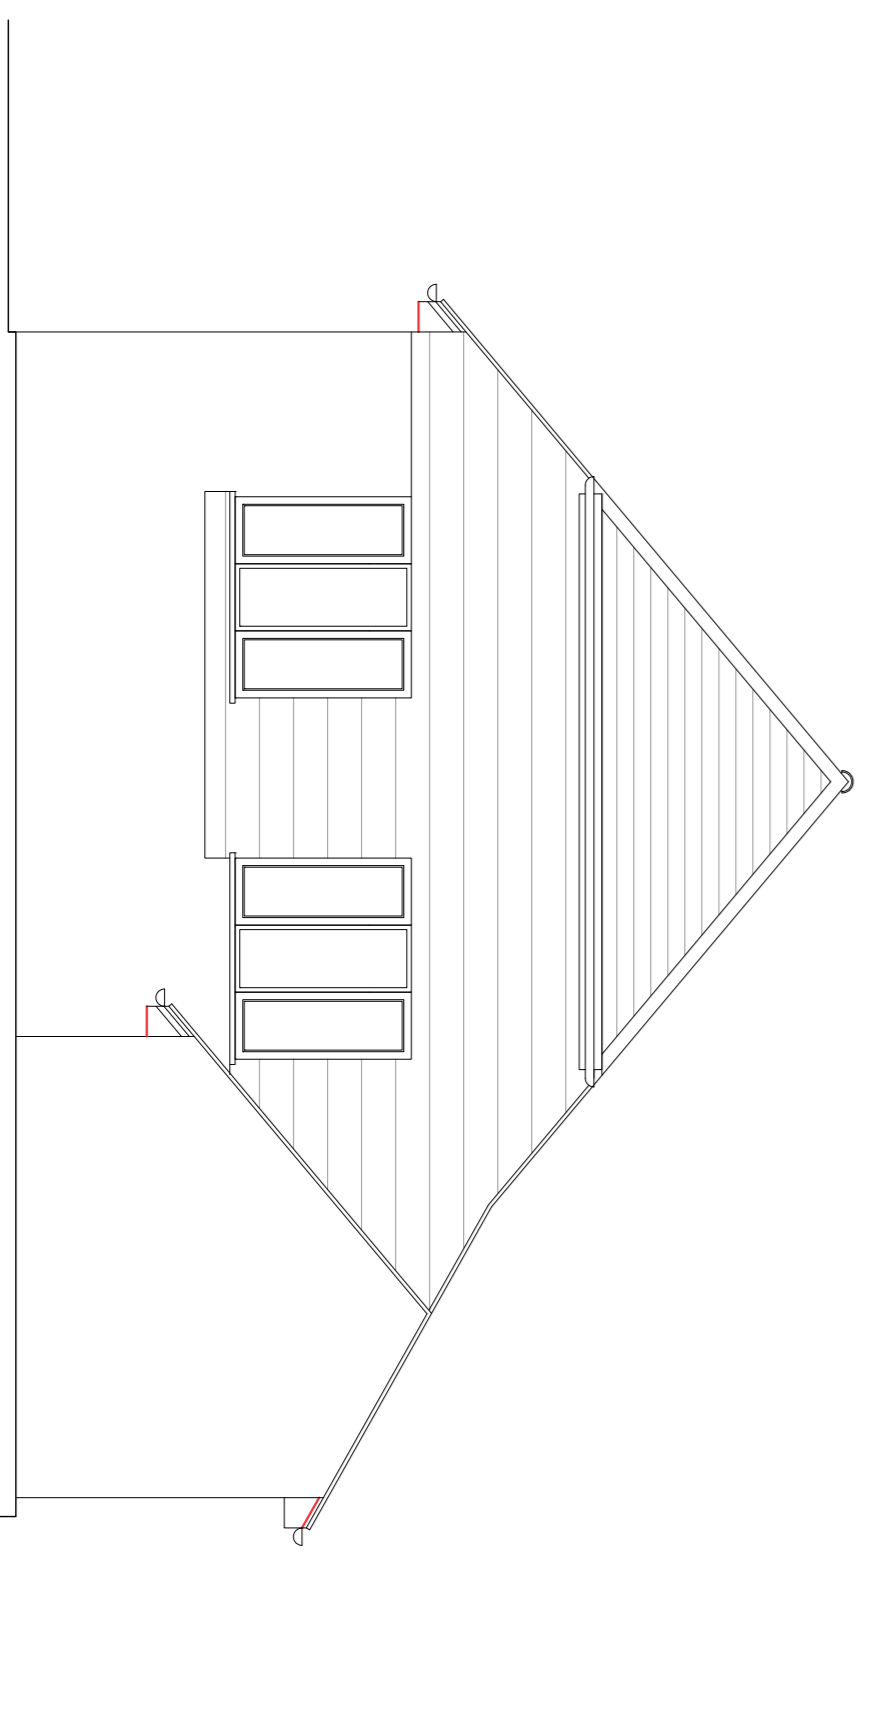

North Elevation

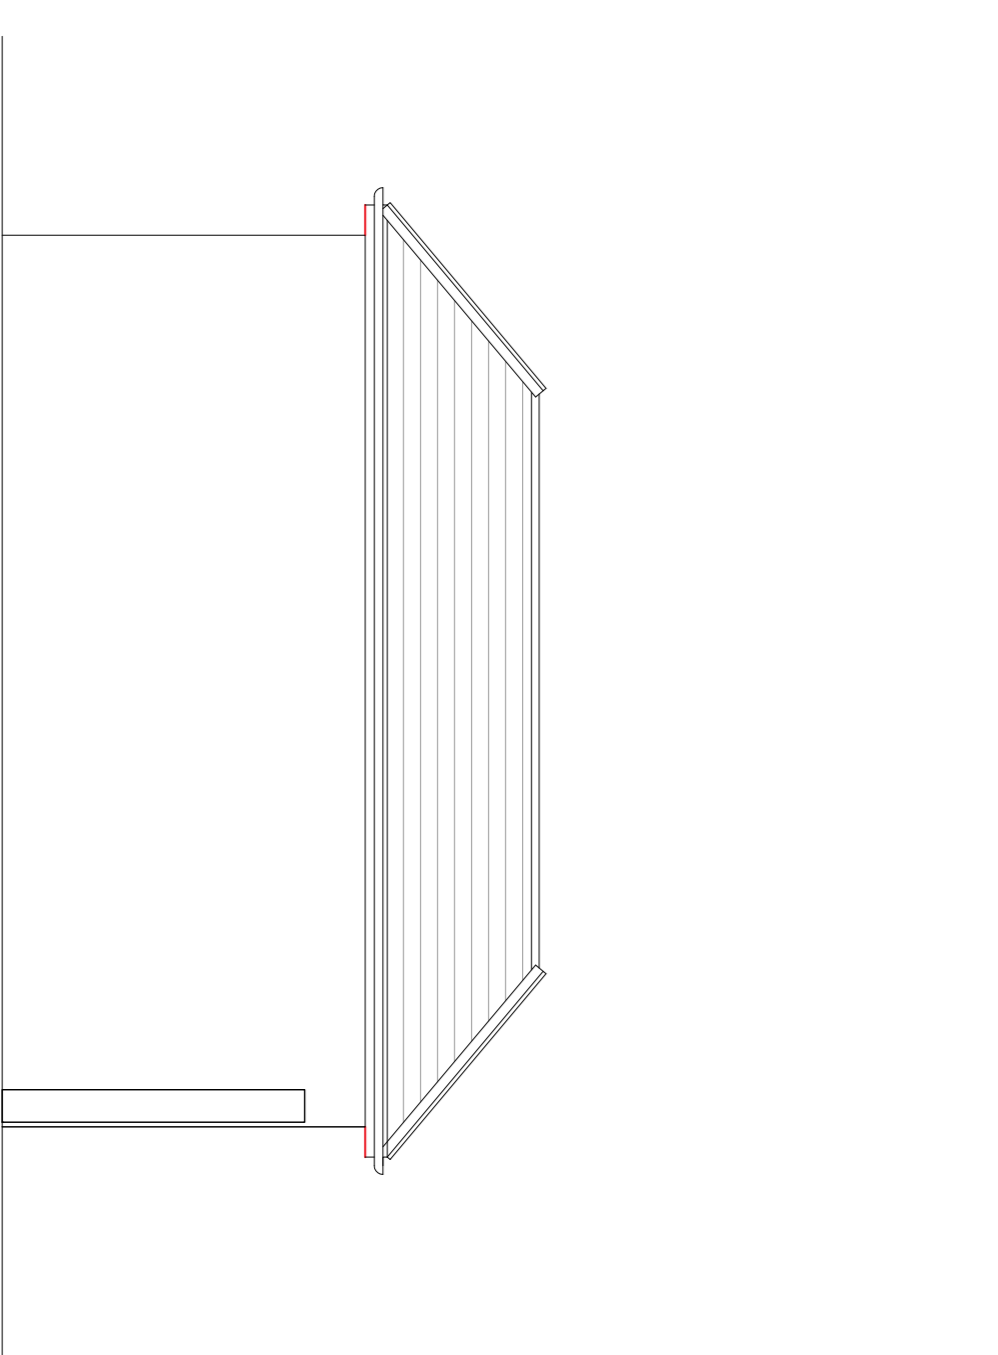

North Elevation (2)

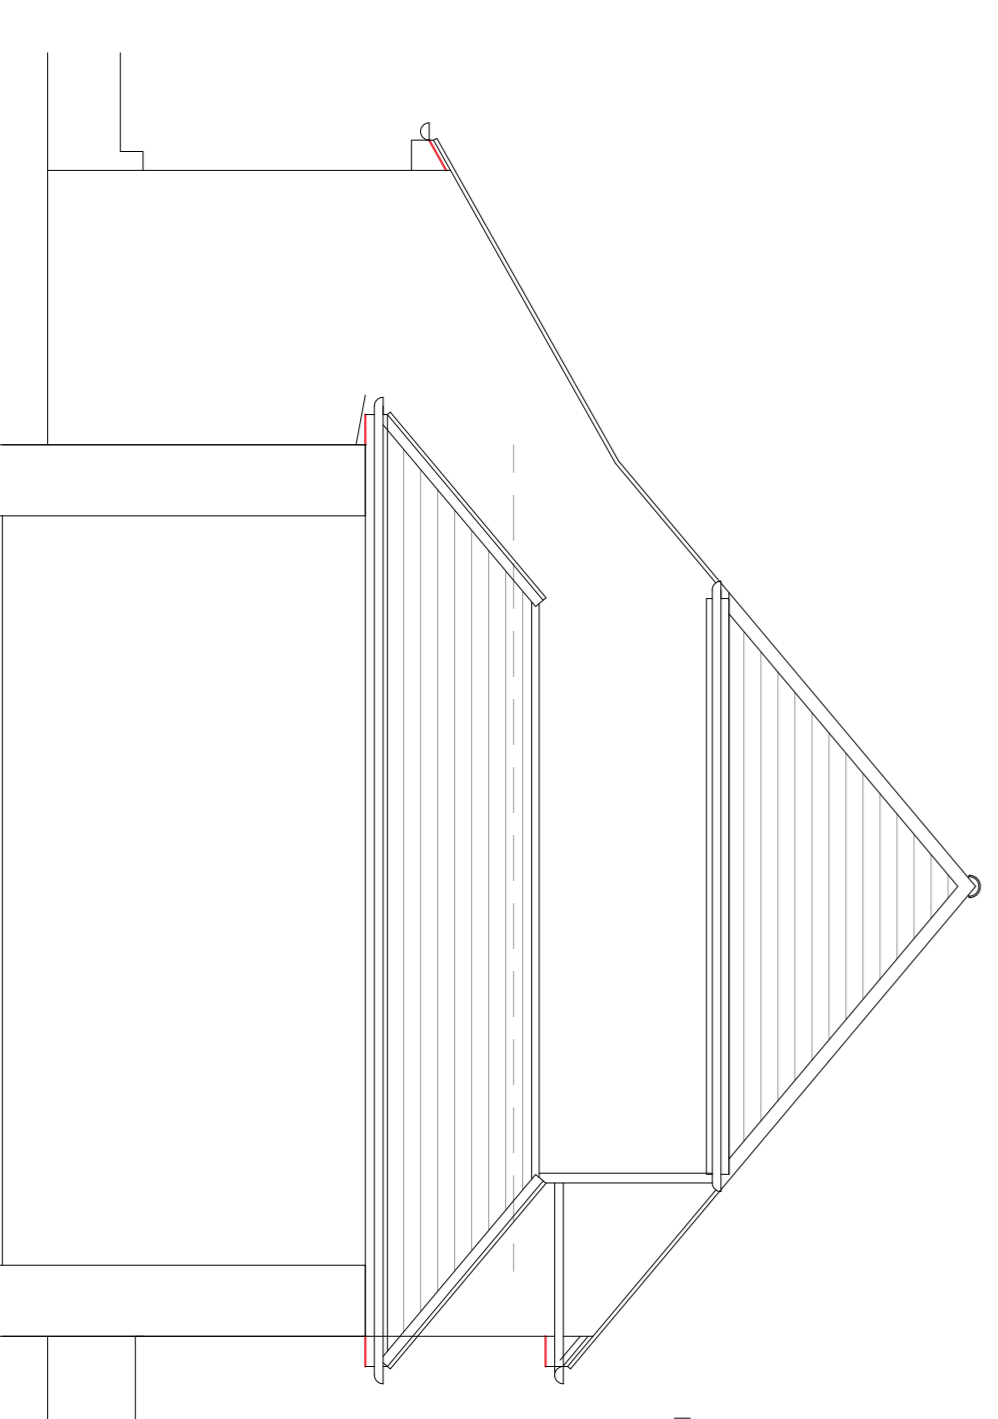

South Elevation

11

amendments

client Janet Millman

job Hole Barn Farm
Woodmancode
BNS 9SU

drawing number 02

drawing title

Existing Section & Elevations

date October 2025 scale 1:50 @ A1

Do not scale off drawing
Check all dimensions on site before all work is commenced
All goods installed, workmanship to conform with current building regulations BS5 and CDM97