



Front Elevation


Plots: 218, 223, 227, 246, 295 - As drawn
Plots: 230, 249, 266, 294 - Handed



Side Elevation



Rear Elevation

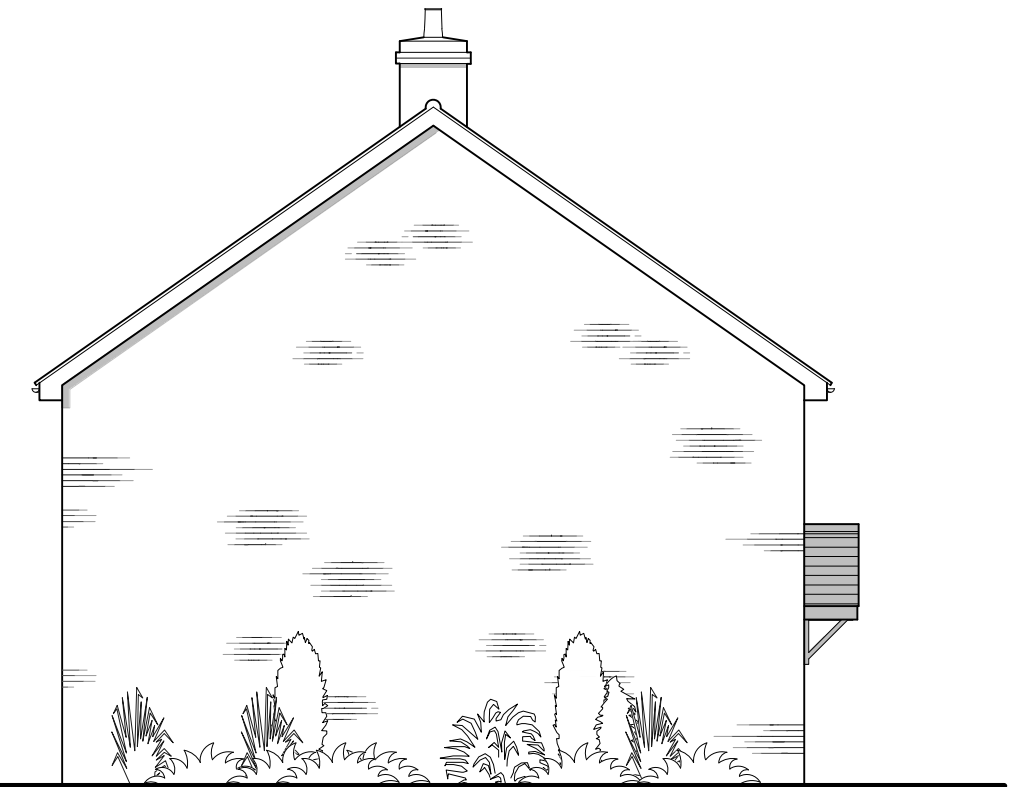

Side Elevation

SOUTHERN WOODLANDS CHARACTER AREA



 CMYK (Planning & Design) Ltd 6 The Gavel Centre, Porters Wood St Albans, Herts. AL3 6PQ t: 01727 830123 e: email@cmymkuk.net www.cmymkuk.net		Job: Mercer Road, Horsham	
		Title: Type H1 - Elevations 4	
		Scale: 1:100 @A3	Date: October 2024
		Drg No: 1644 / P / 20.105	Rev: