




Front Elevation

Plots: 231, 250, 296 - As drawn
Plots: 217, 224, 226, 245 - Handed

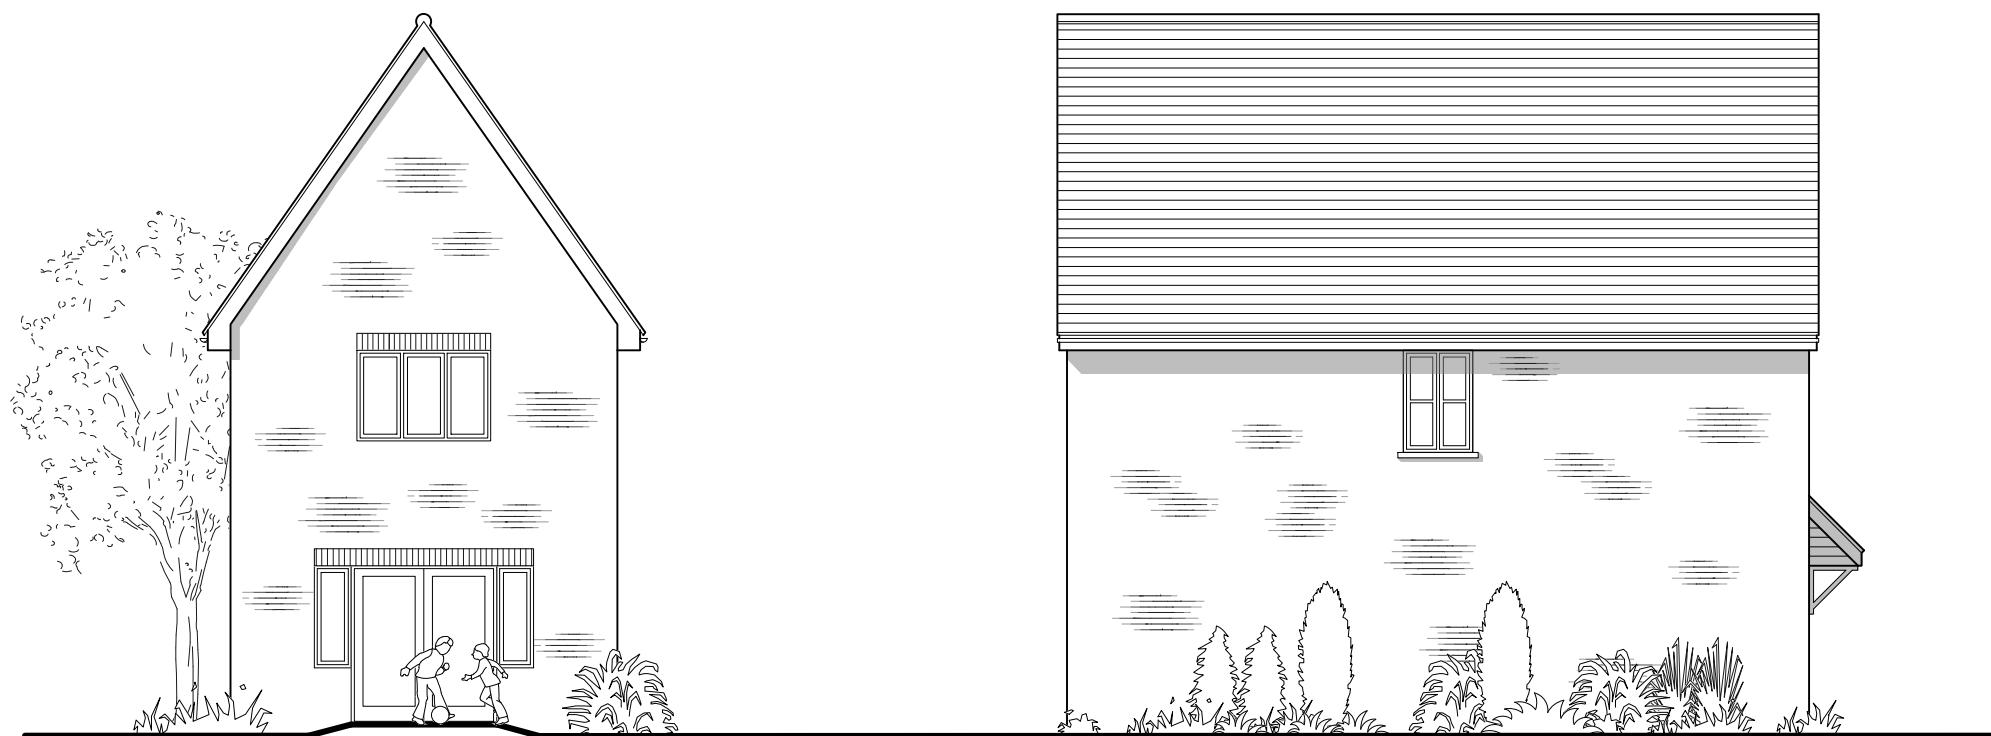

Rear Elevation

Side Elevation

Window to
plot 217 only

0 1 2 3 4 5 6 7m

 CMYK <small>PLANNING AND DESIGN</small>		For:  Riverdale <small>Developments Ltd</small>	
SOUTHERN WOODLANDS CHARACTER AREA			
		Job: Mercer Road, Horsham	
		Title: Type H1 - Elevations 5	
Scale: 1:100 @A3		Date: October 2024	
		Drg No: 1644 / P / 20.106	
		Rev:	