




Front Elevation

Plot: 85 & 153 - As drawn
Plot: 86 - Handed

Side Elevation

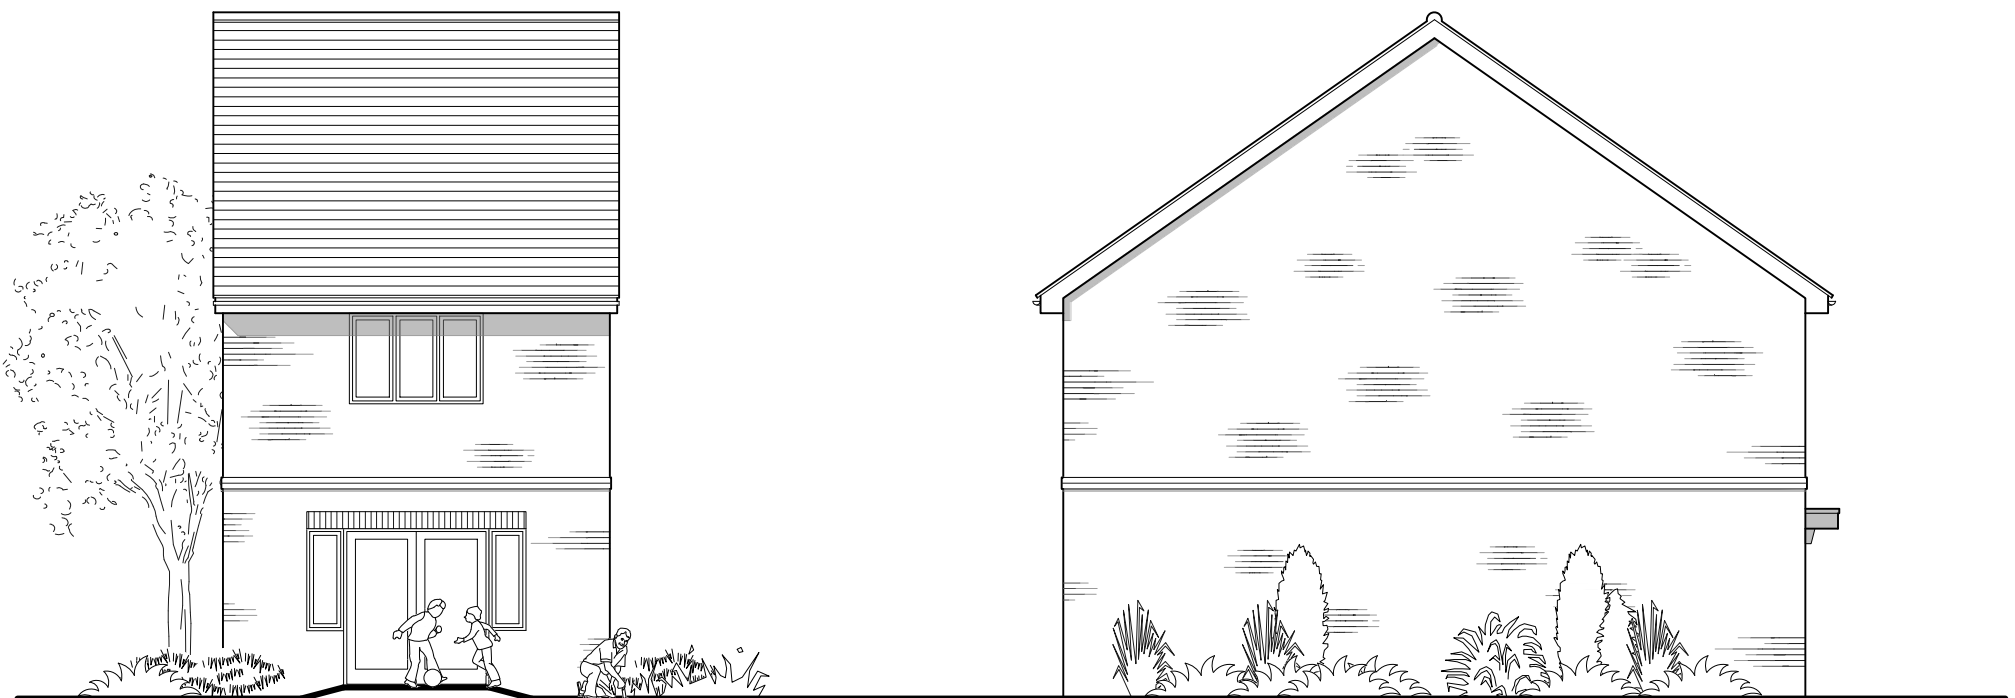

Rear Elevation

Side Elevation

COMMUNITY HUB CHARACTER AREA



 CMYK (Planning & Design) Ltd 6 The Gavel Centre, Porters Wood St Albans, Herts. AL3 6PQ t: 01727 830123 e: email@cmykuk.net www.cmykuk.net		Job:		Mercer Road, Horsham		
		Title:		Type H1 - Elevations 6		
		Scale:		1:100 @A3	Date:	October 2024
		Drg No:		1644 / P / 20.107		Rev: